




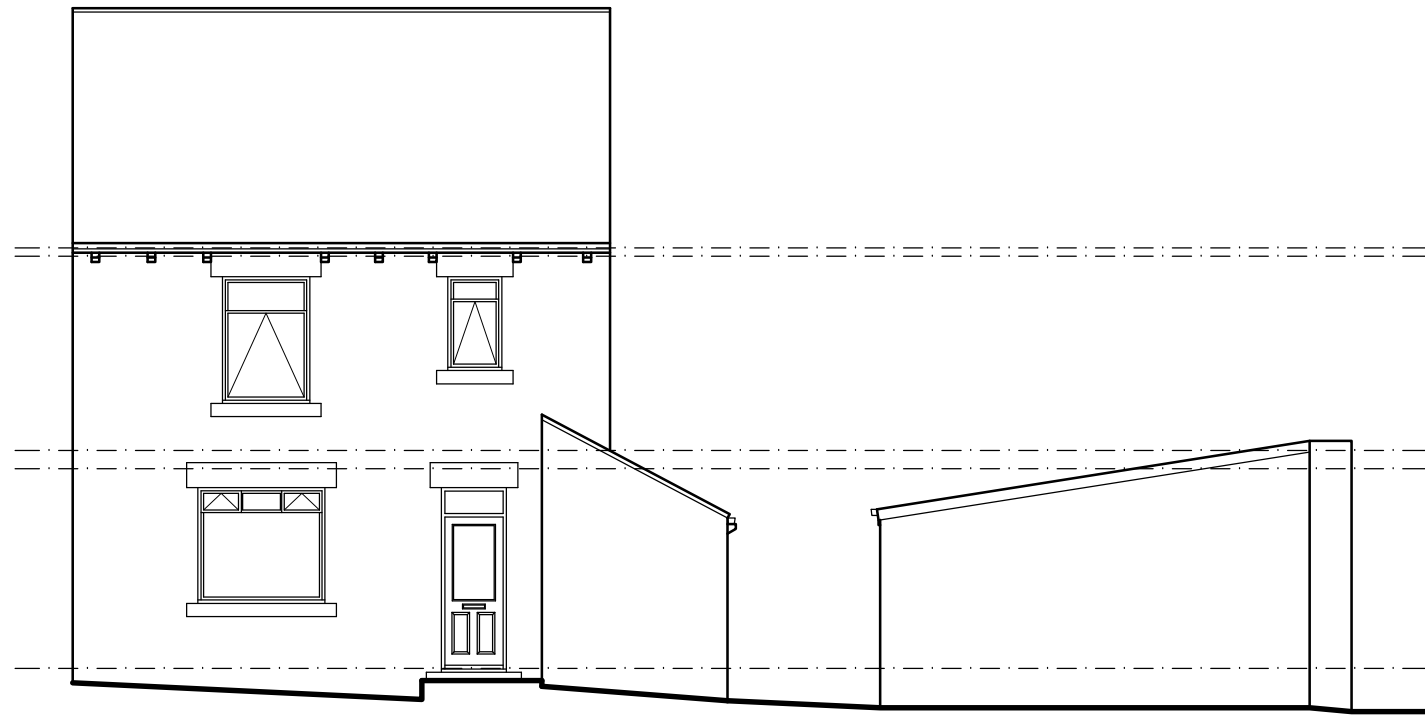

EXISTING FRONT
ELEVATION
SCALE 1:100

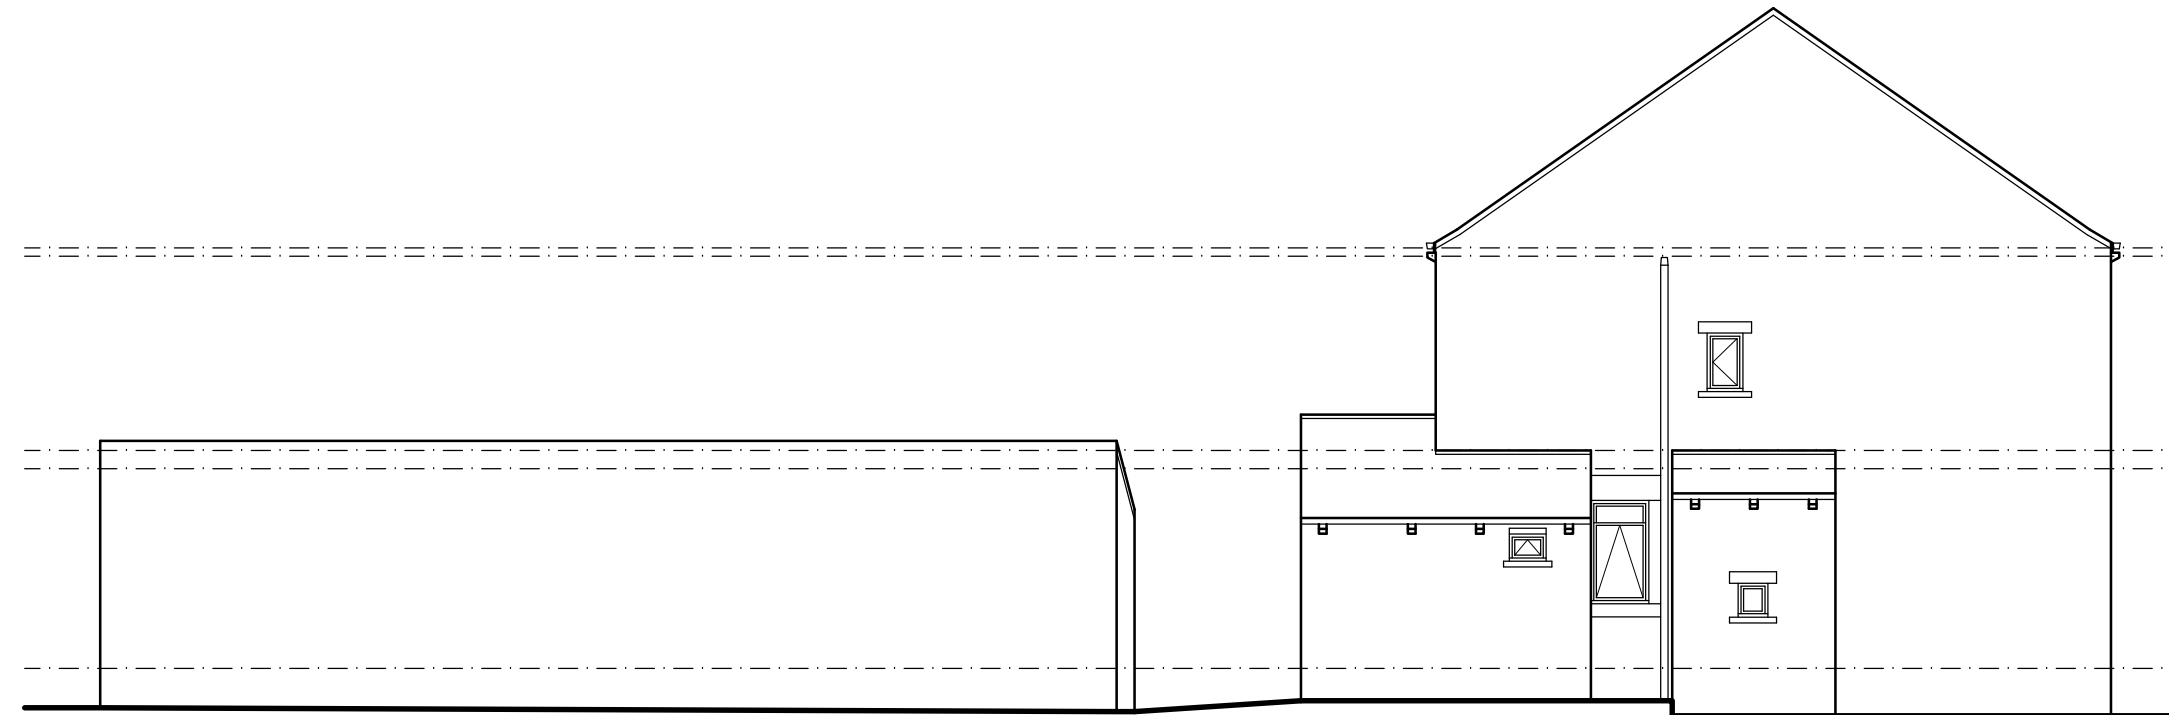


EXISTING SIDE
ELEVATION
SCALE 1:100

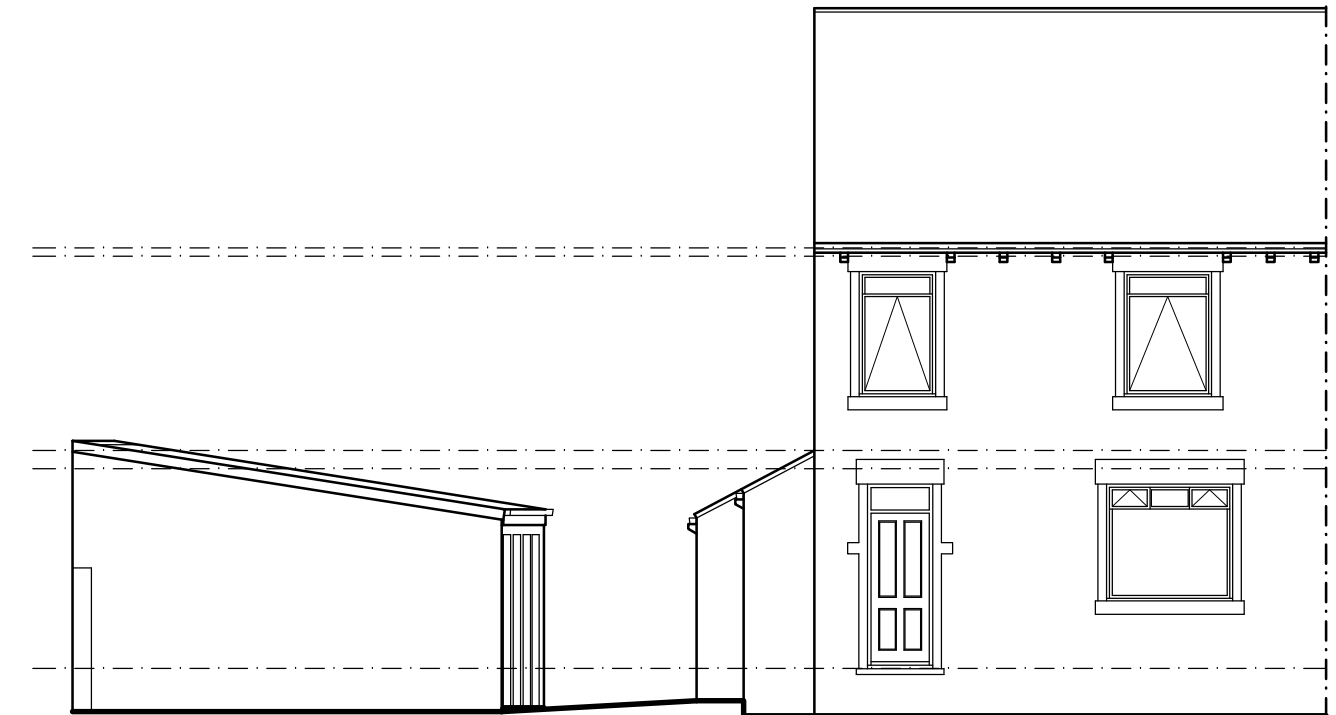


EXISTING REAR
ELEVATION
SCALE 1:100




PROPOSED FRONT
ELEVATION
SCALE 1:100

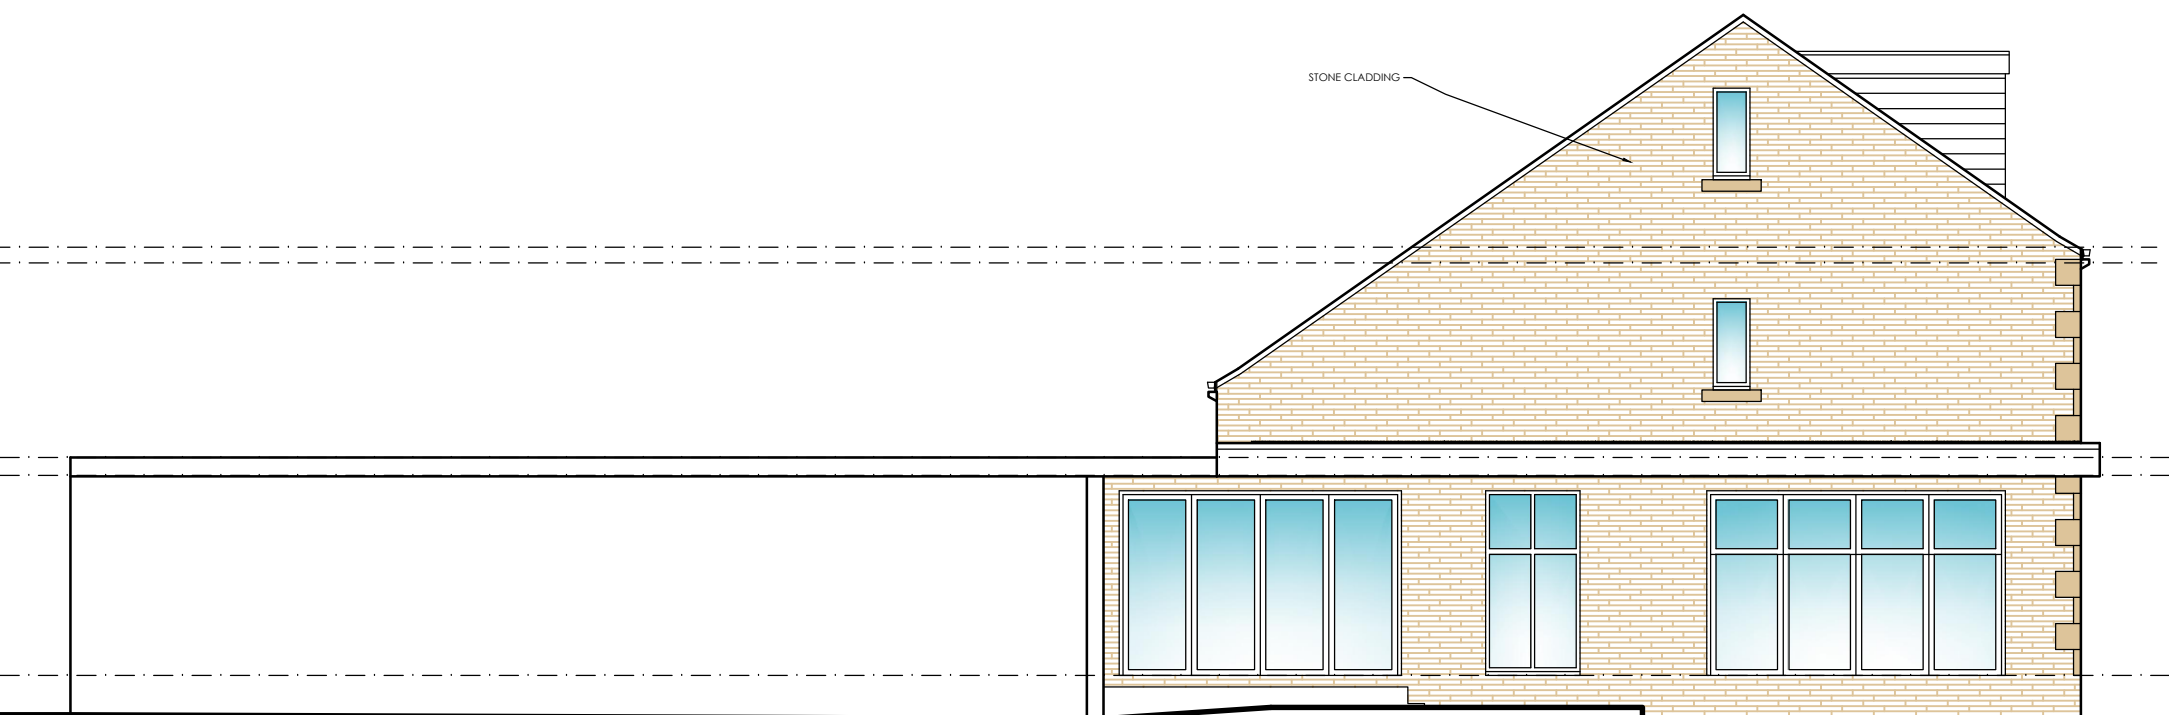


PROPOSED SIDE
ELEVATION
SCALE 1:100

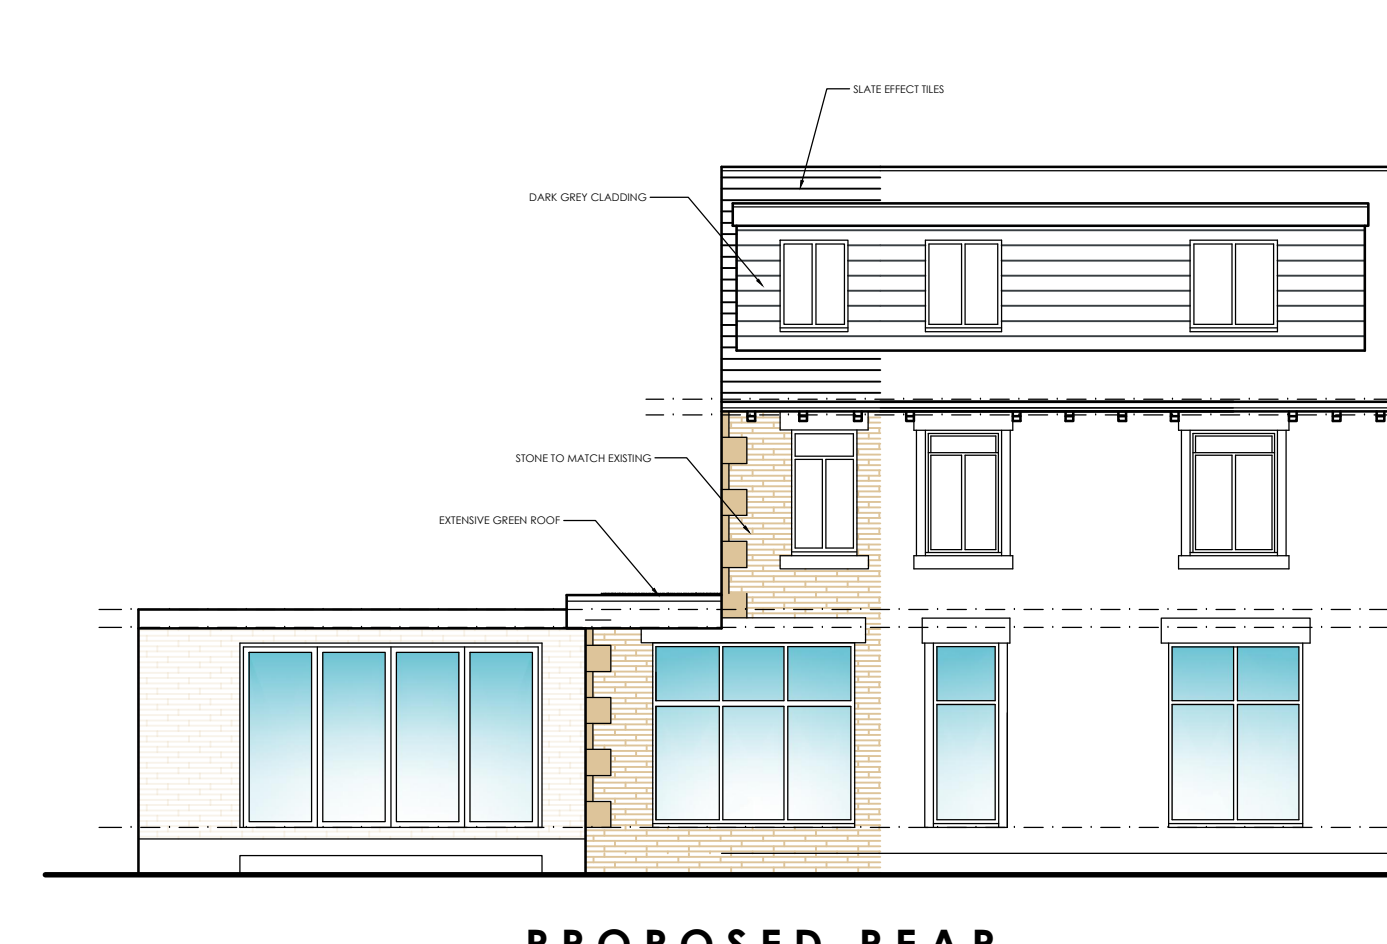

PROPOSED REAR
ELEVATION
SCALE 1:100

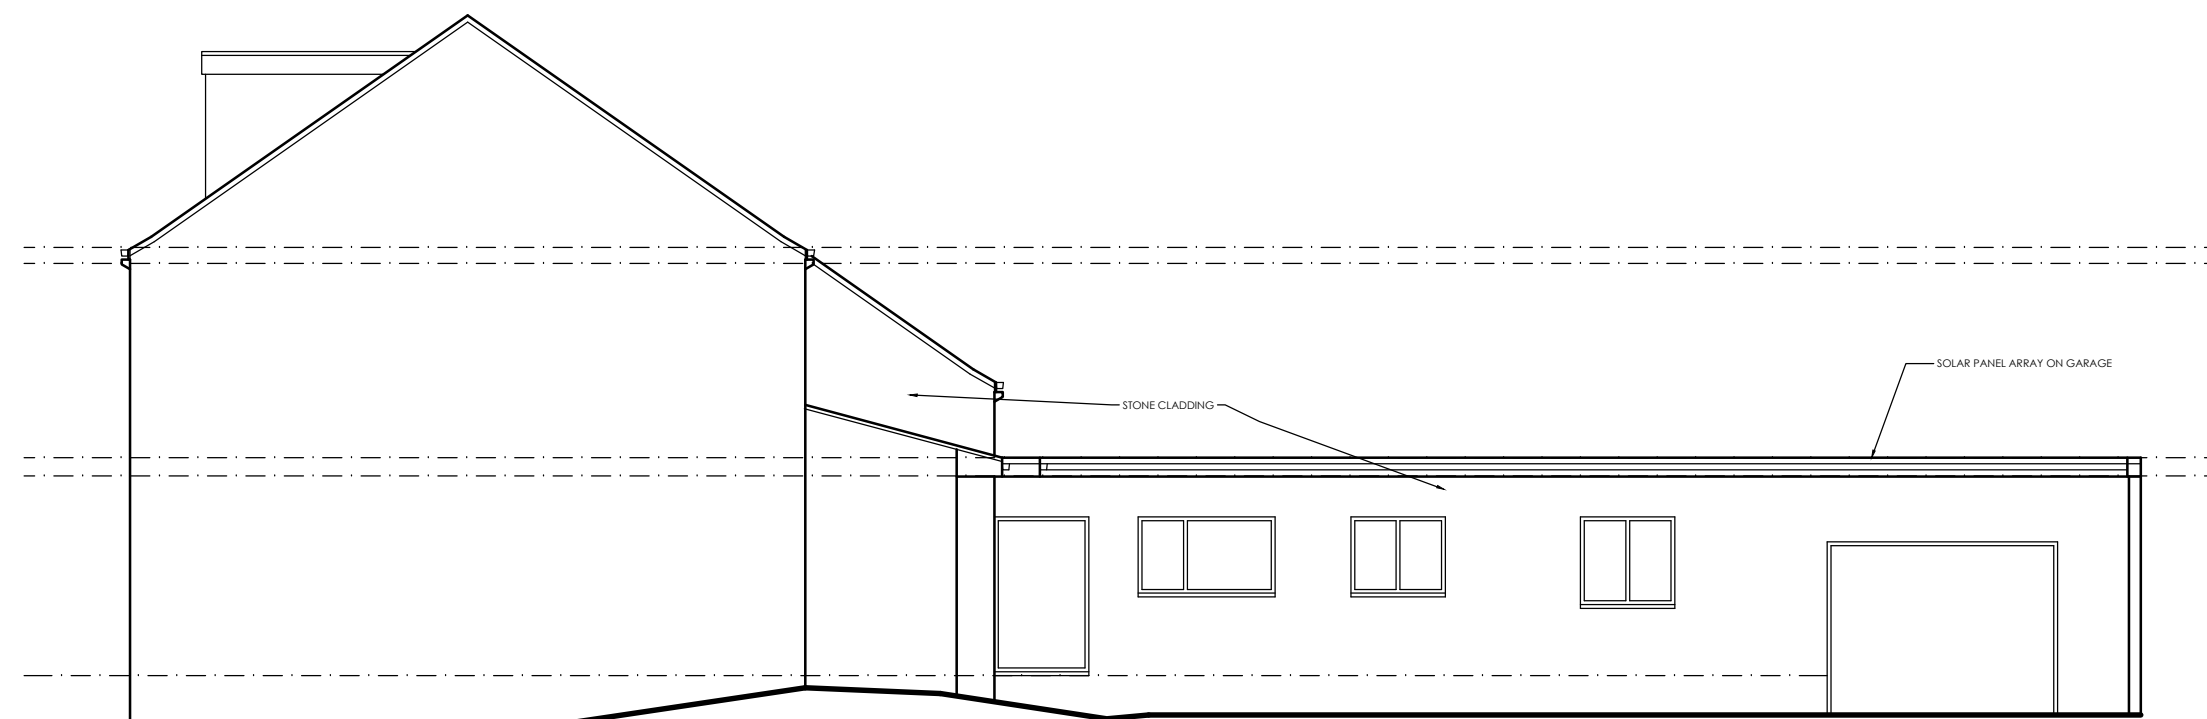

PROPOSED SIDE
ELEVATION
SCALE 1:100

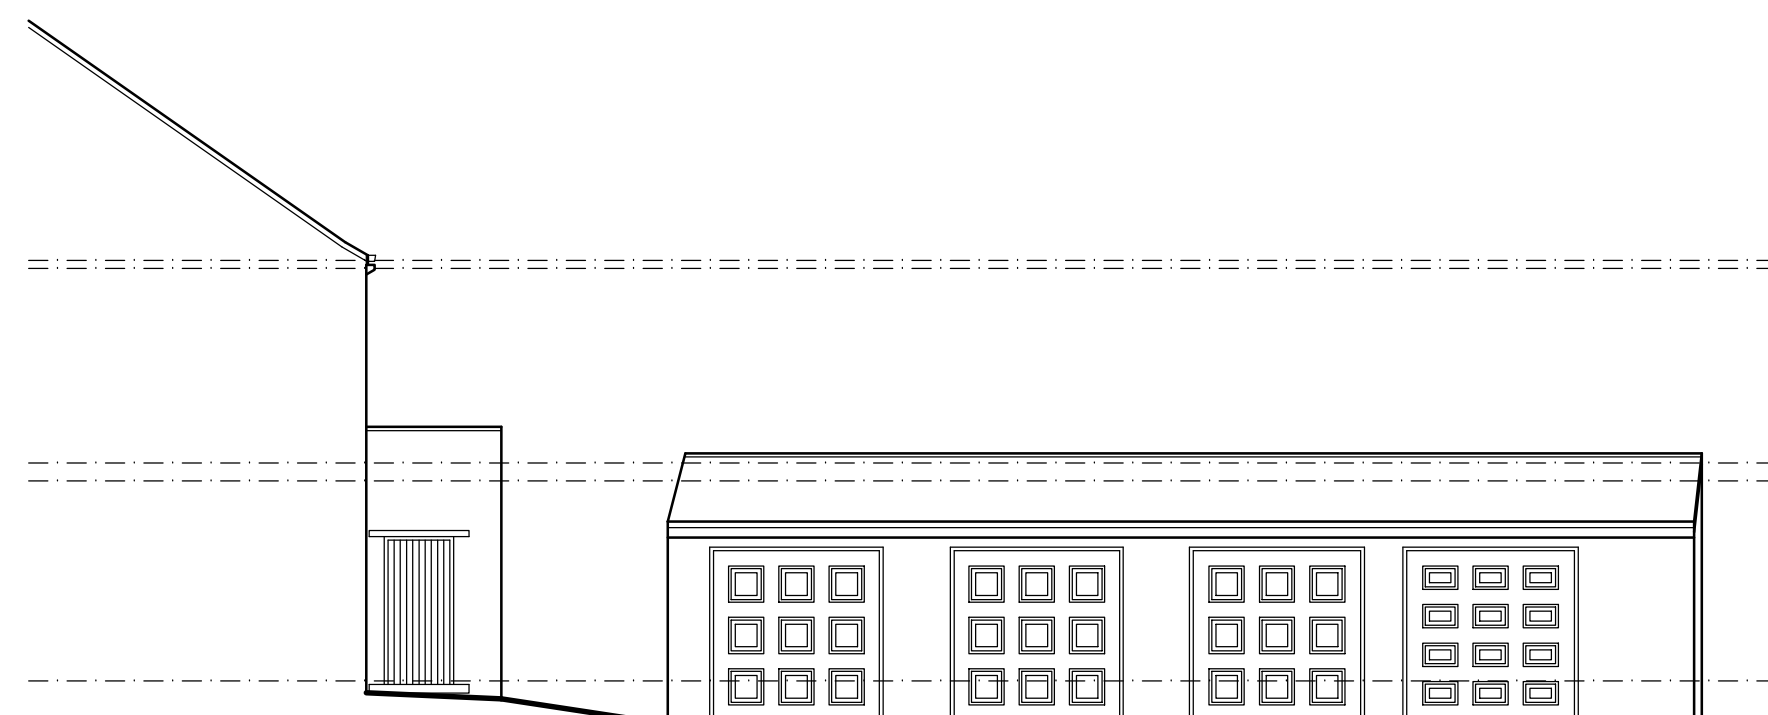

EXISTING SIDE
ELEVATION
SCALE 1:100

 White Agus PARTNERSHIP			OFFICE ONE, 34 VICTORIA ROAD, BARNSELEY, S70 2BU			Phone: 01226 208482		
ARCHITECTURAL SERVICES						Email: info@whiteaguspартnership.co.uk Web: www.whiteaguspартnership.co.uk		
Project. PROPOSED EXTENSION AT 88 INTAKE LANE BARNSELEY S75 2HY					Client. ALEX BALL & LINDSAY ARMITAGE			
Drawing Title. EXISTING & PROPOSED ELEVATIONS					Date. JAN 2024		Scale. 1:50 & 1:100 @ A1	
					Ref. 22-023		Dwg. No. 41	
							Rev. C	
Date	Suffix	Description	Date	Suffix	Description			
17/02/2024	A	REVISED TO CLIENTS REQUIREMENTS						
20/02/2025	B	REVISED TO CLIENTS REQUIREMENTS						
25/09/2025	C	REVISED TO CLIENTS REQUIREMENTS						