



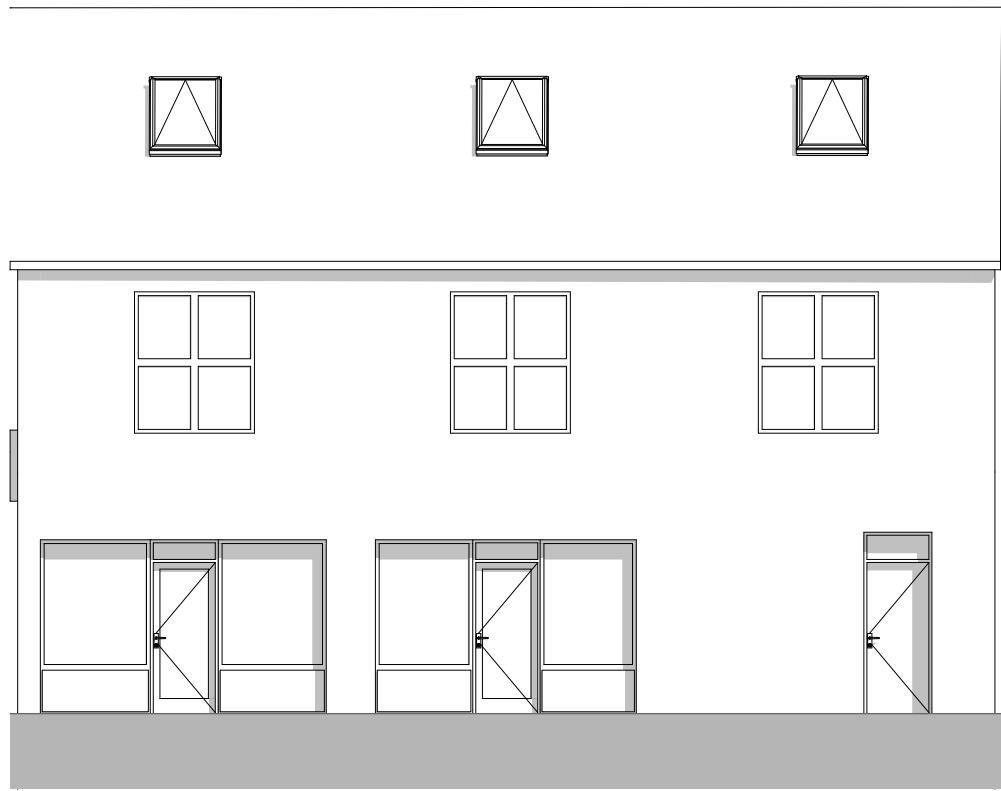


E-03    Proposed Front Elevation    1:100

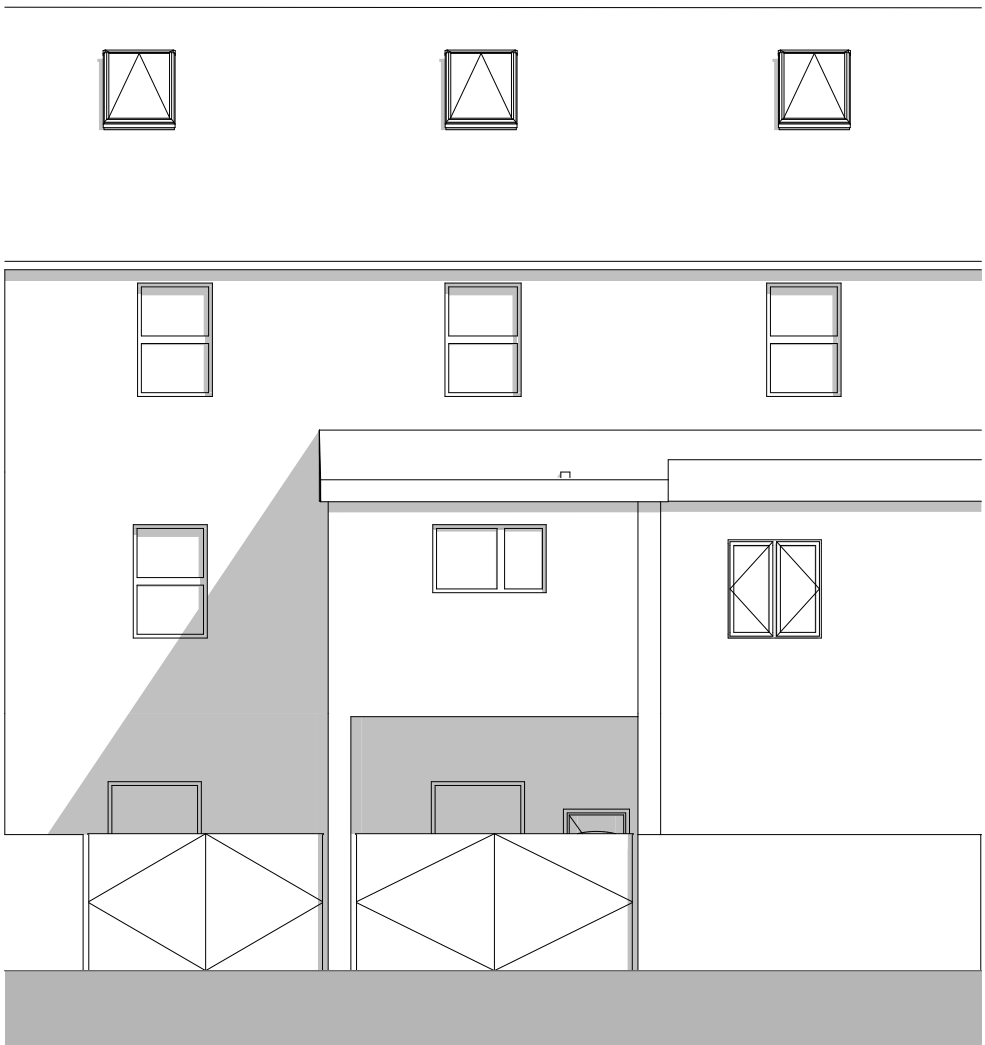

E-02    Proposed Rear Elevation    1:100



E-05    Proposed Sectional Side Elevation    1:100

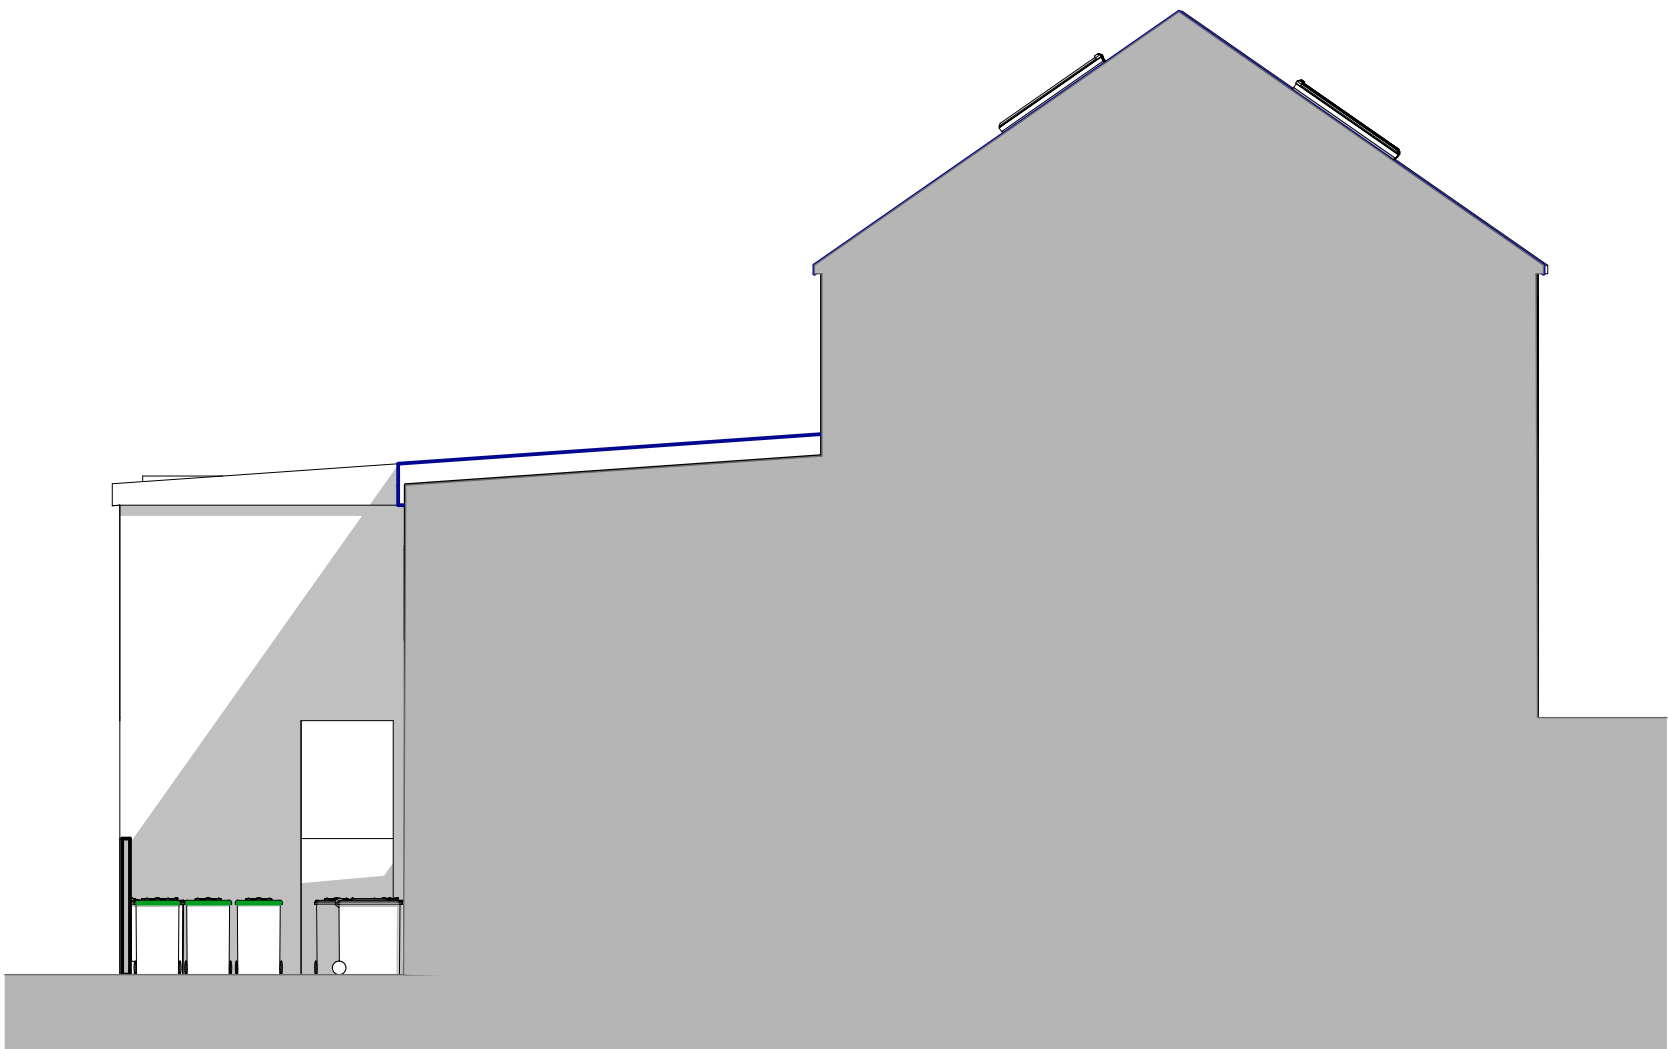

E-04    Proposed Sectional Side Elevation    1:100