





SIDE

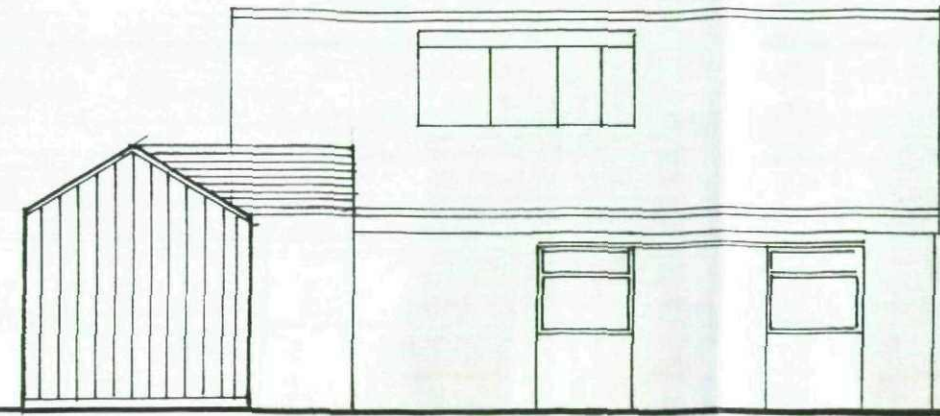


REAR

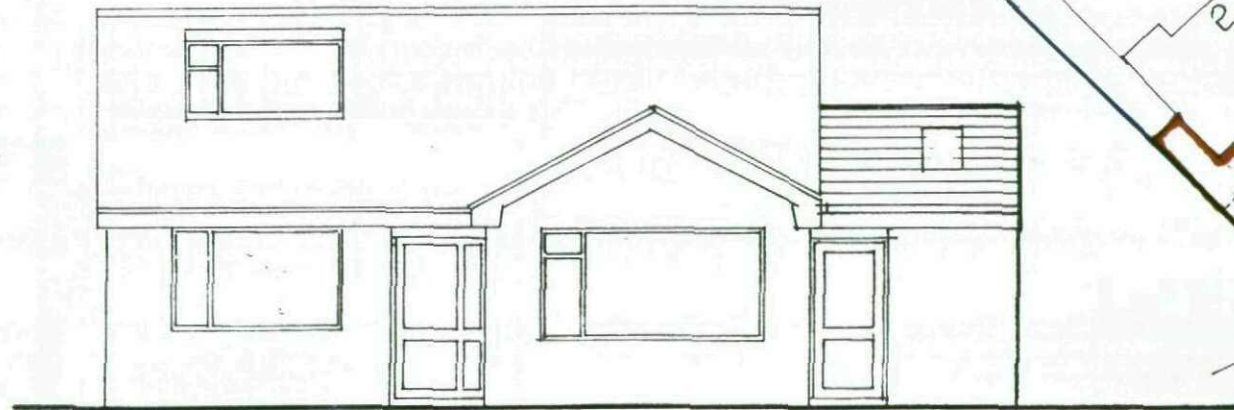

FRONT

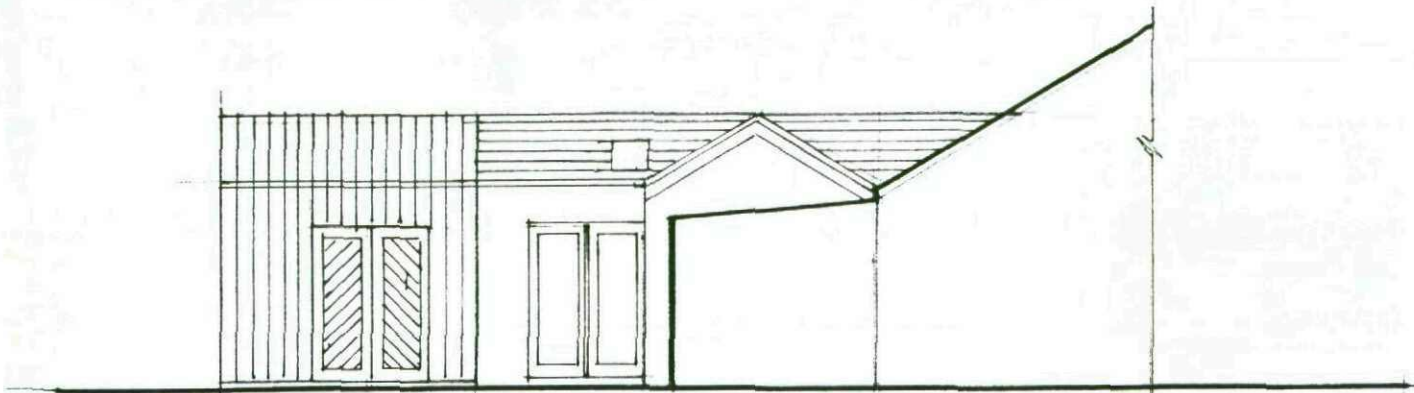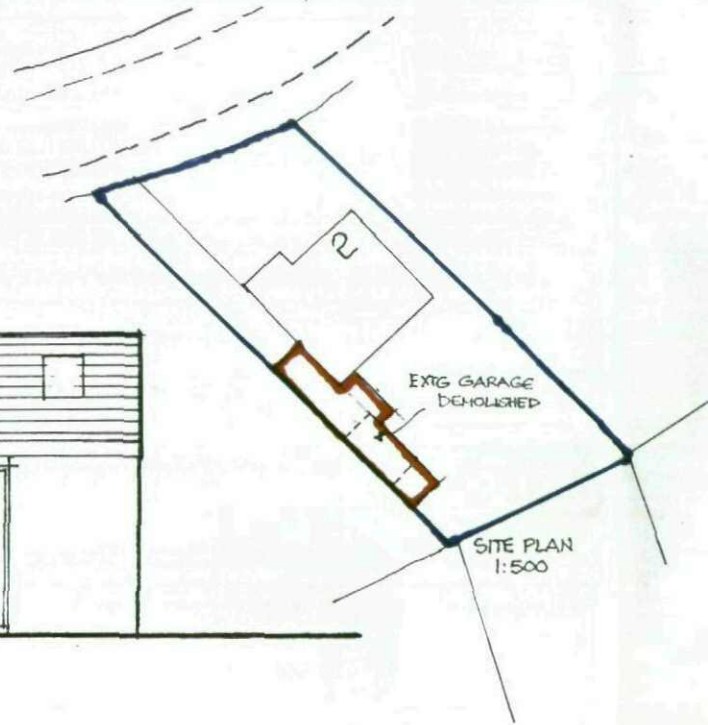

SIDE

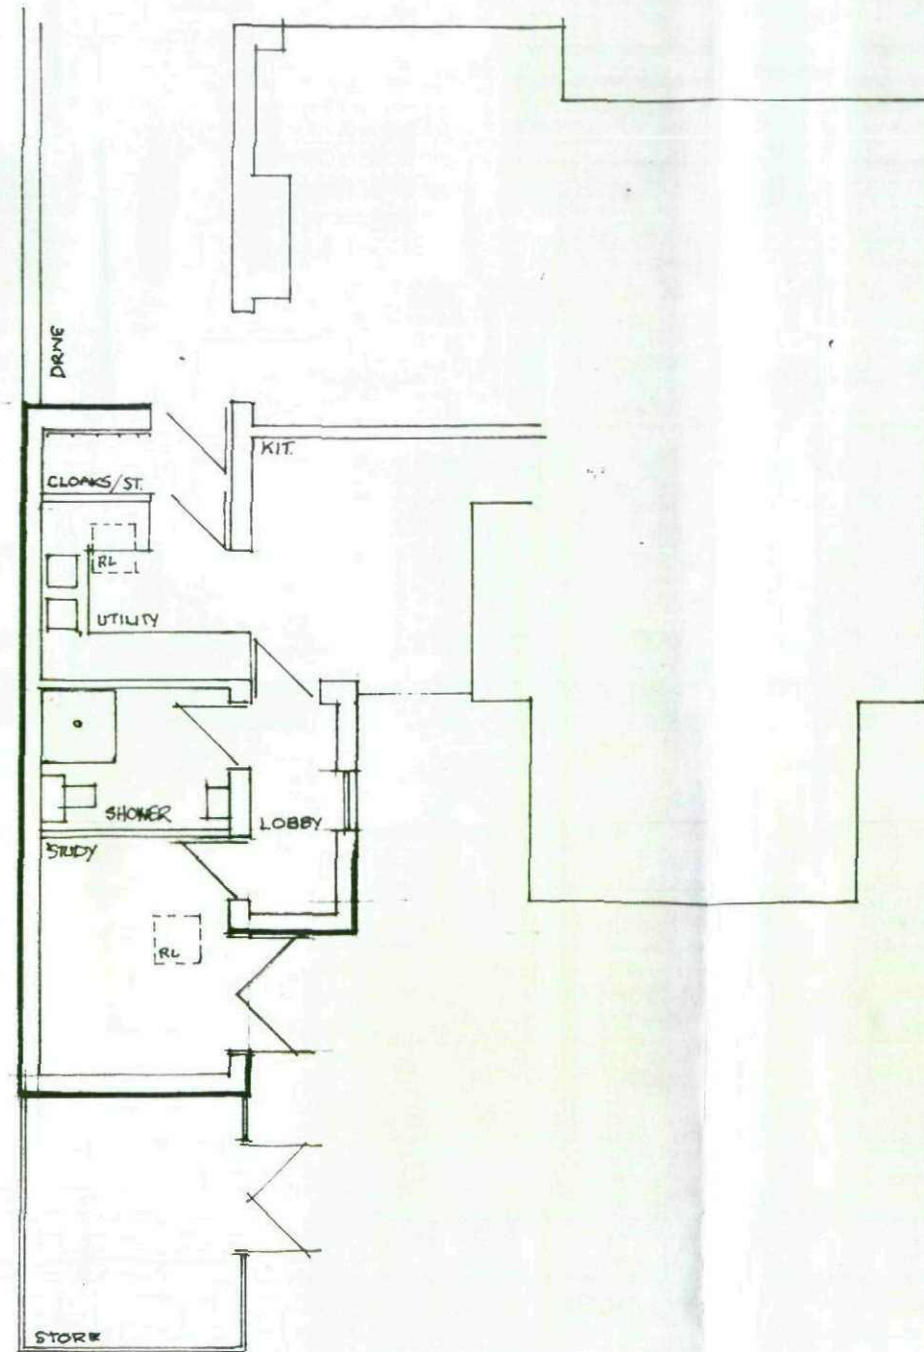

HOUSE EXTENSION AT 2 HOYLAND CLOSE MILLHOUSE GREEN SHEFF S36 9NJ 1:100 9/08 DRG A1
PLAN + ELEVATIONS SITE PLAN

MICHAEL A CLYNCH
Dip. Arch. Dip. T. P. A.R.I.B.A.
Architect & Town Planner
14 Huddersfield Road, Ingbrichworth
Sheffield S36 7GF Tel: 01226 766308