


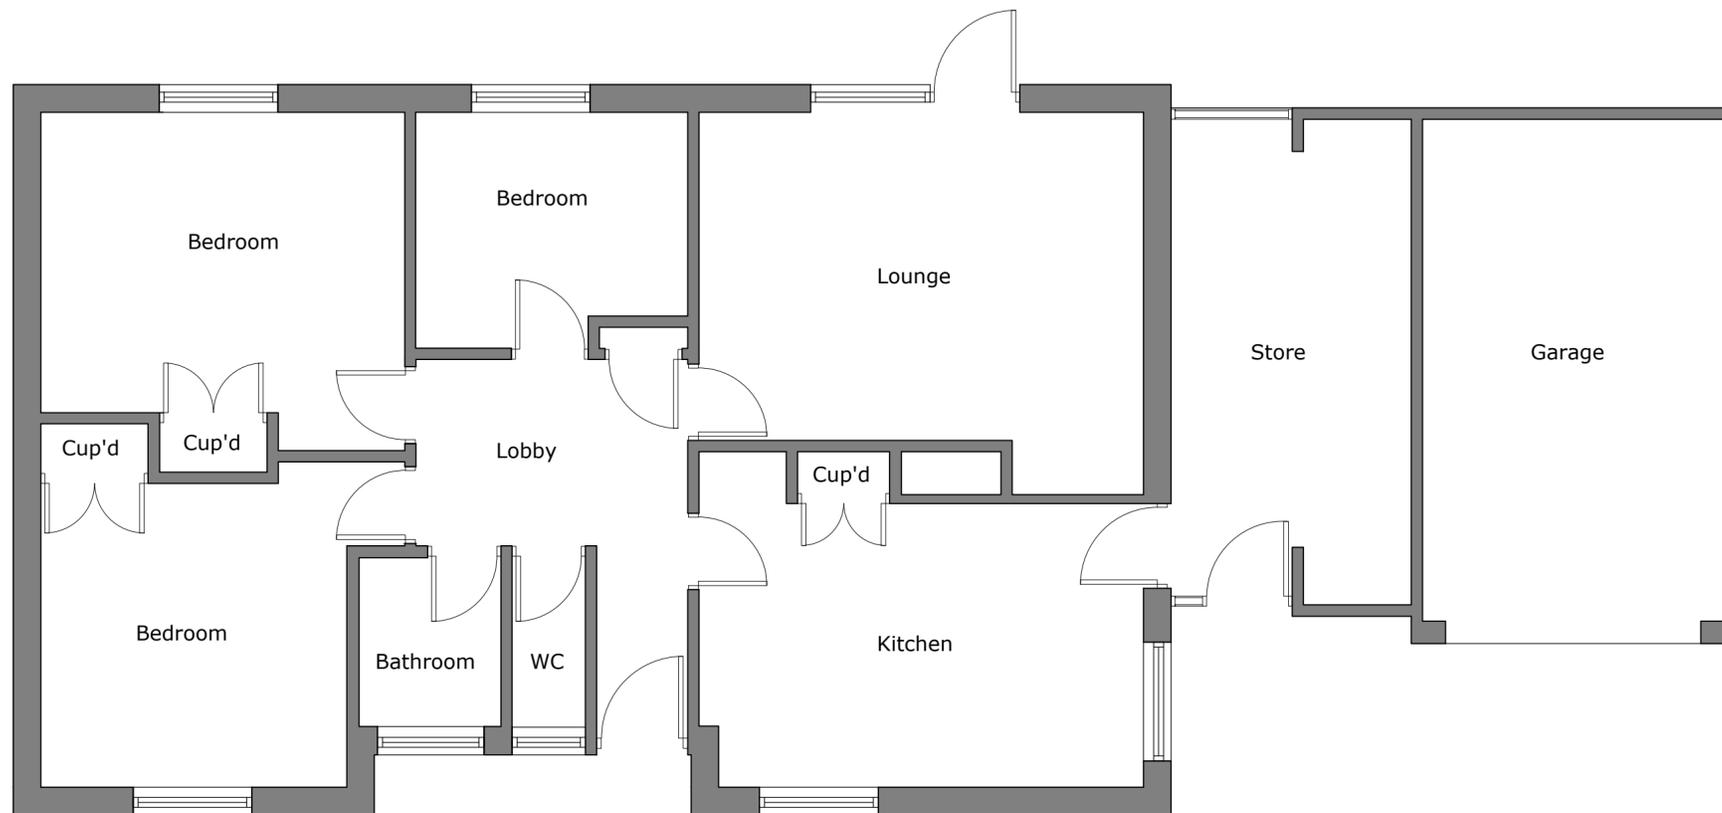

VISUAL SCALE 1:50 @ A2

Do not scale from this drawing
 The contractor is to check all dimensions on site and report any discrepancies to the architect.
 All rights described in chapter IV of the copyright, designs and patents act 1988 have been generally asserted

Notes



Rev	Description	Date	By	Chk
P1	Initial Issue	27.09.25	CJR	JL



hello@s75.design / 07356 234 043

Project
 The Mill Academy
 Nursery Building

Drawing
 Existing GA Plan

Scale	Drawn	Date
1:50 @ A2	CJR	Sept 25

Drawing Purpose
 PLANNING SUBMISSION

Ref	Rev.
1019-S75-XX-00-DR-A-00001	P1