
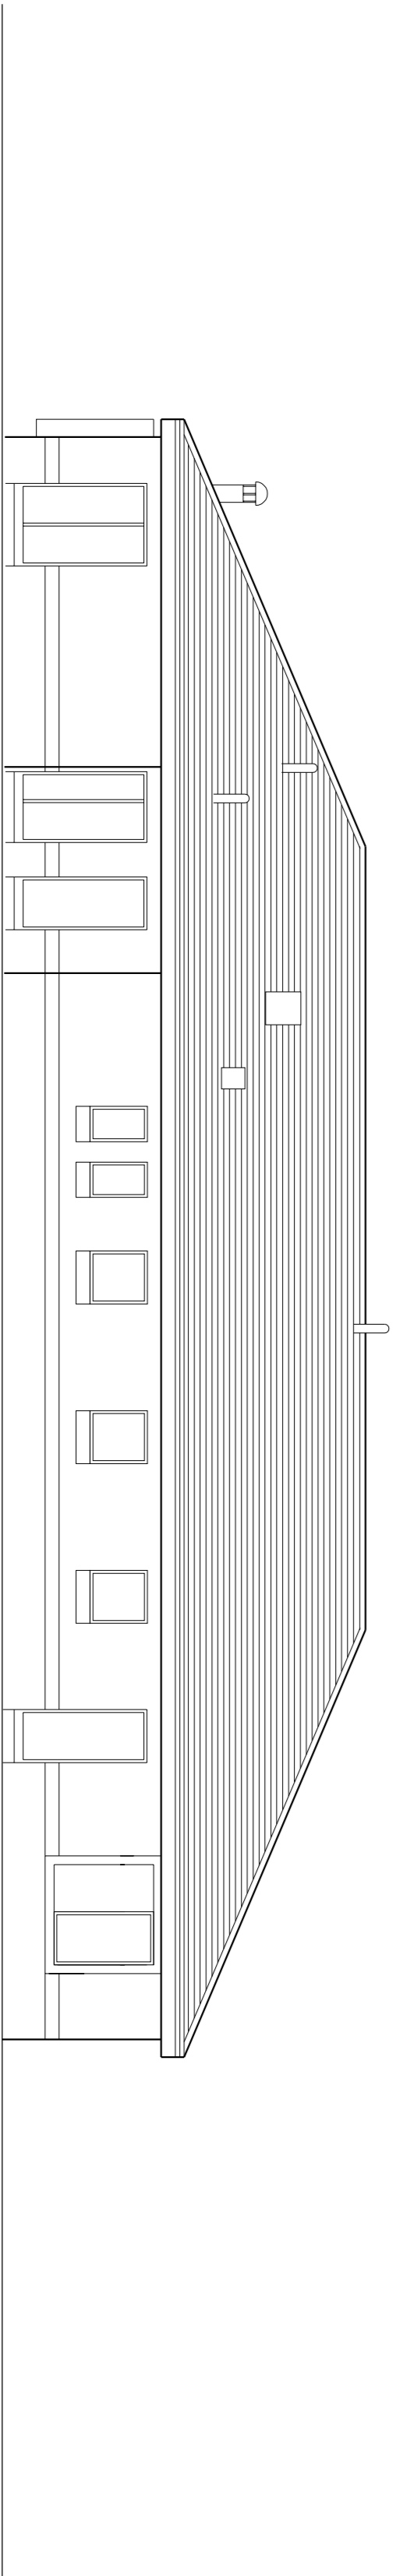
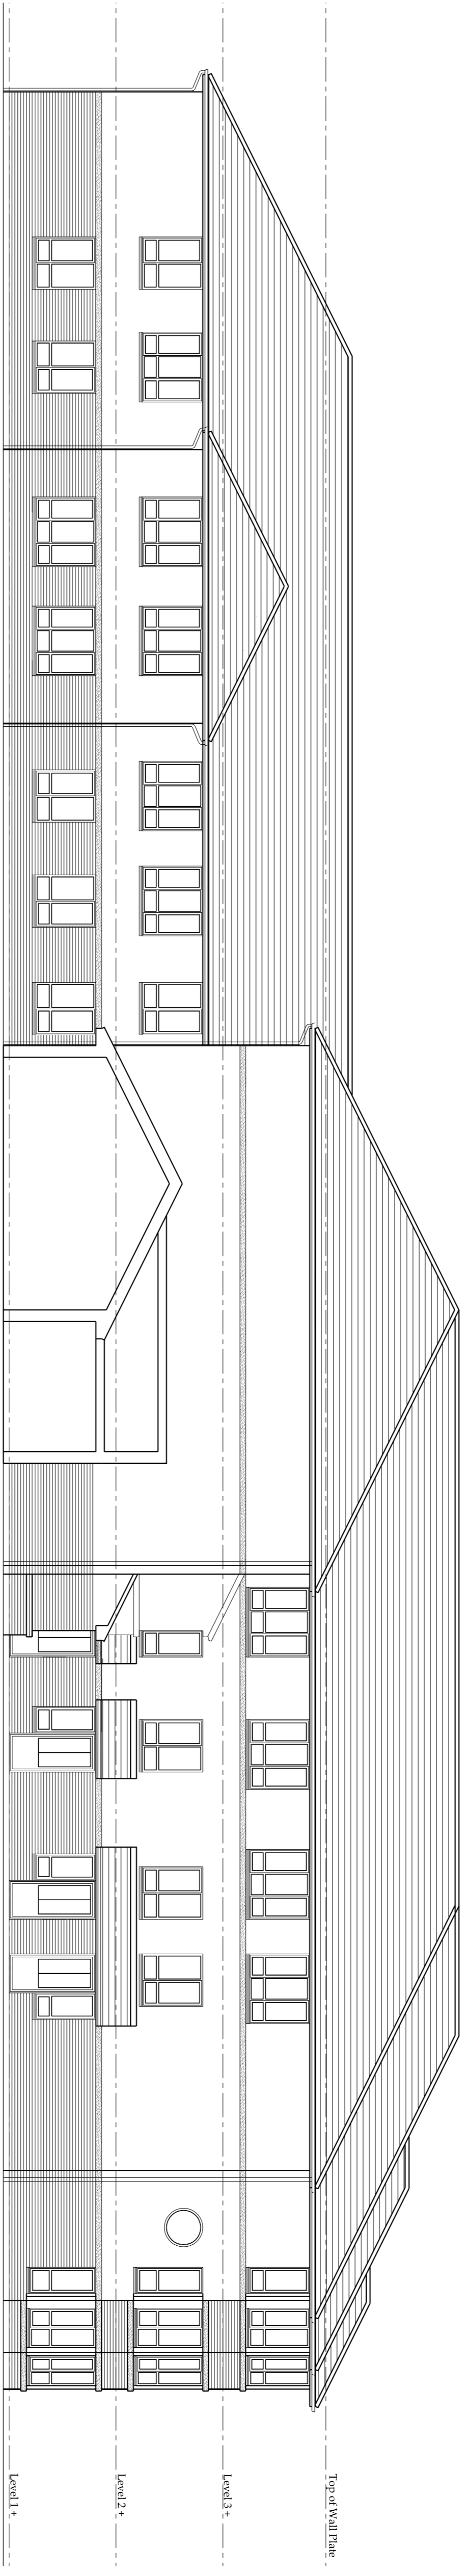


Roof Pitch 26.5°  
 Walls in Facing Brickwork  
 Art Stone Banding  
 Roof Concrete Roof Tiles  
 UPVC Windows  
 UPVC Rainwater Goods

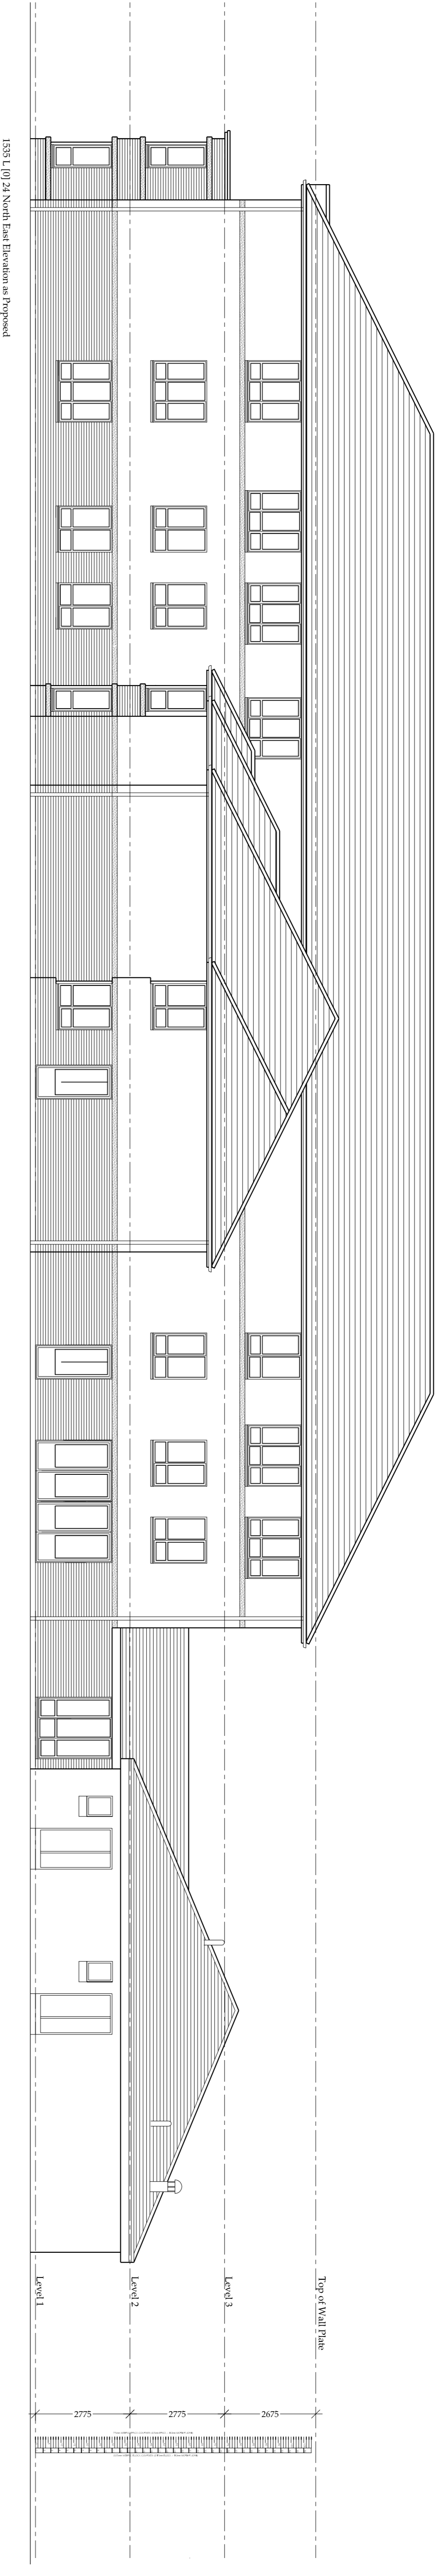

Revision	Description	Date

Do not scale from this drawing.  
 Any errors, omissions and discrepancies to be reported to the Architects as soon as they are discovered and instruction sought before proceeding.

Drawing Status: Planning

Proposed Care Home  
 Mapplewell, Barnsley

**ALSTON MURPHY ASSOCIATES**  
 ARCHITECTS

Scale: 1:100 @ A1 Date: July 11  
 Drawer: KP Auth:  

1535 L [0] 24-26