


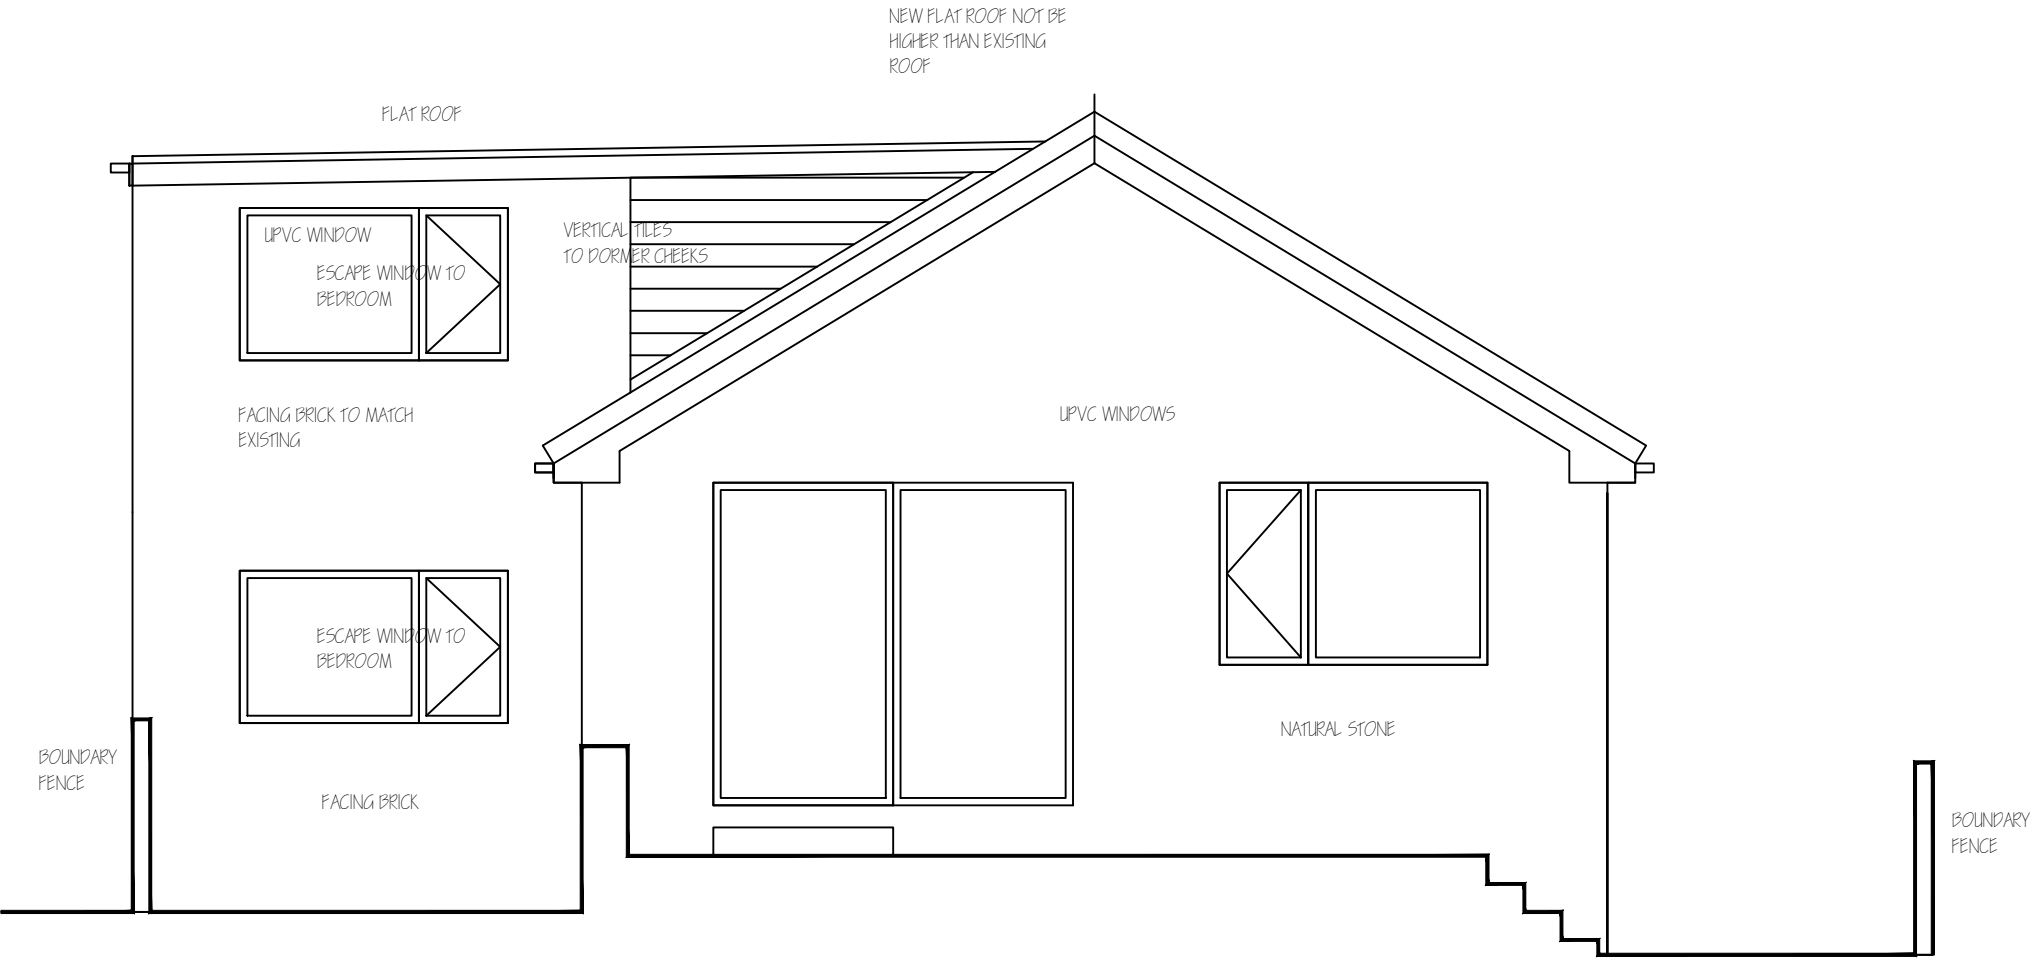

PROPOSED REAR
ELEVATION 1:50

Revisions	A. A-----			00-00-00
This drawing is for planning permission only and is not a construction drawing.				
Drawing Title	PROPOSED-ELEVATIONS			
Job No. - Dwg No.	SJ/2015/8	.	—	
Client:	MR & MRS S JACKSON 24 FALL VIEW SILKSTONE BARNLEY S75 4LG			
Scale.	1:50			