


MAP 1.

Upper House North Lane

M1

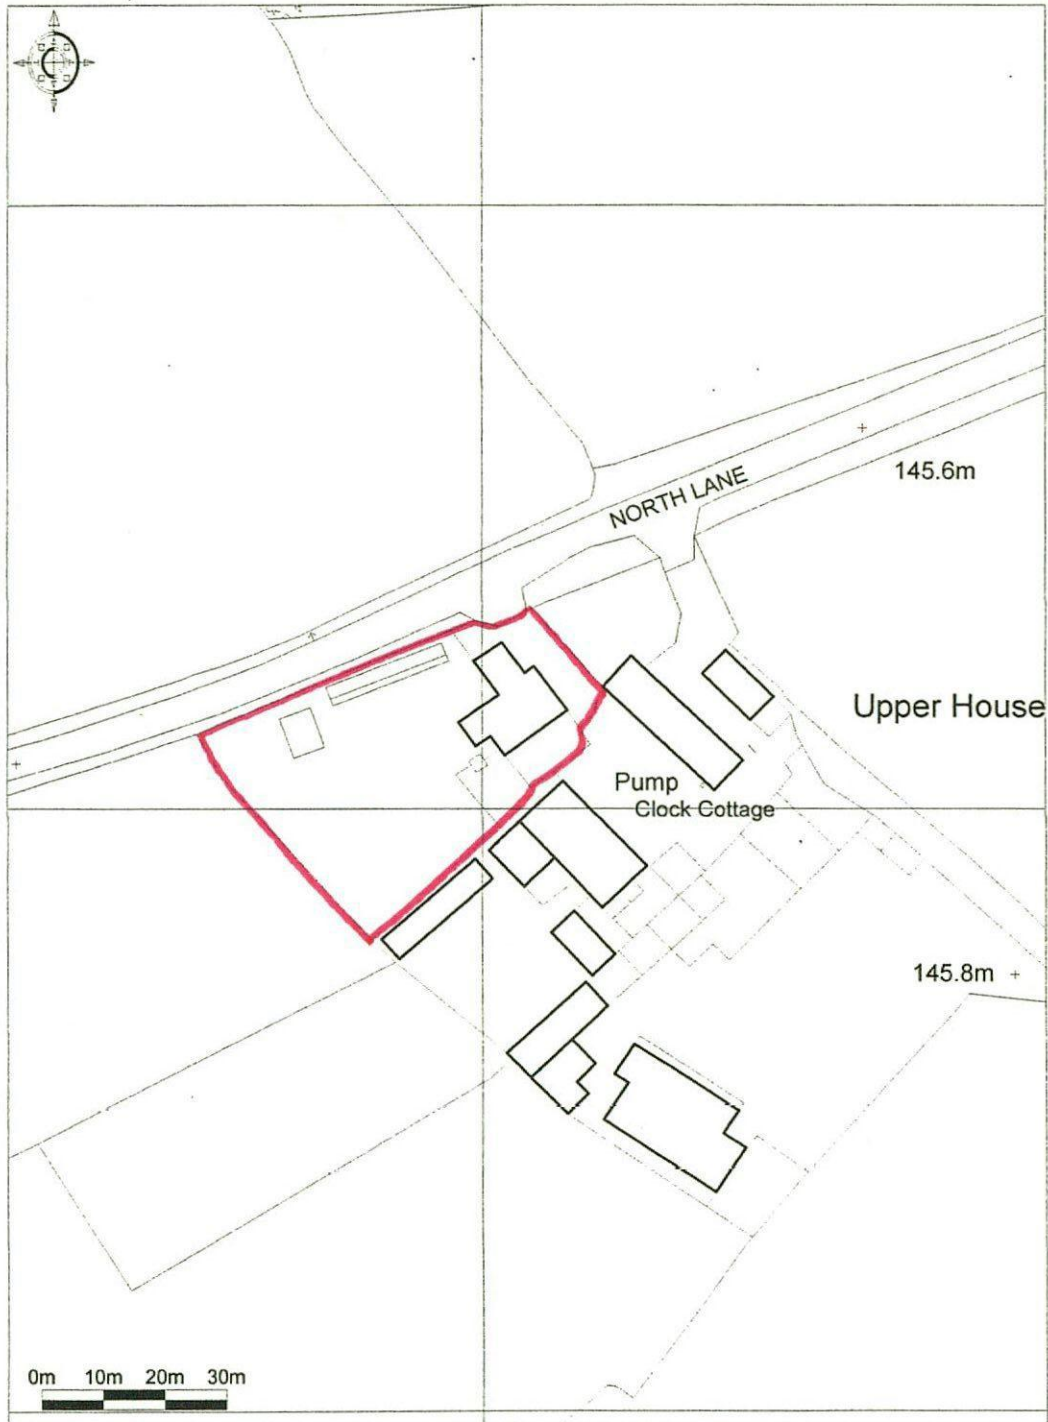

**Promap**

Ordnance Survey © Crown Copyright 2012. All rights reserved.  
Licence number 100020449. Plotted Scale - 1:1250

Peter Dimberline RIBA

3 WINDOWS TO BE  
REPLACED

P1

WINDOW TO  
BE MODIFIED



WINDOW  
TO BE  
REPLACED



WINDOW  
TO BE  
CONVERTED

P3

WINDOWS TO BE  
REPLACED

