




Front ~ street scene

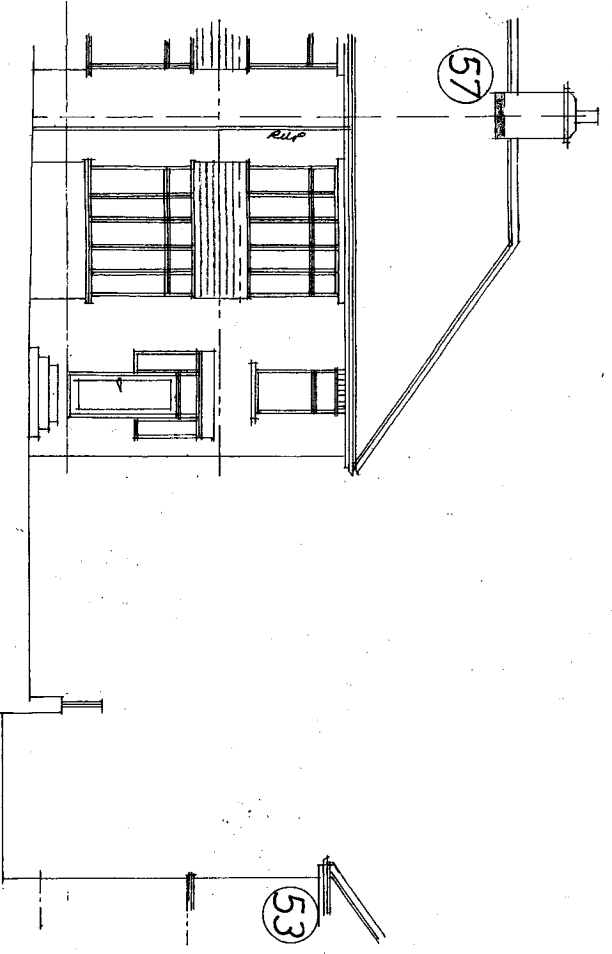


Side

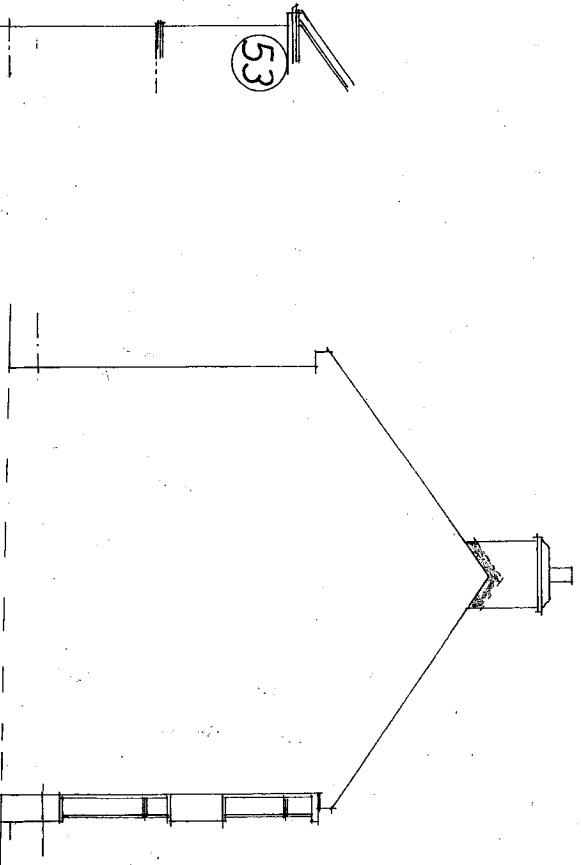

Rear

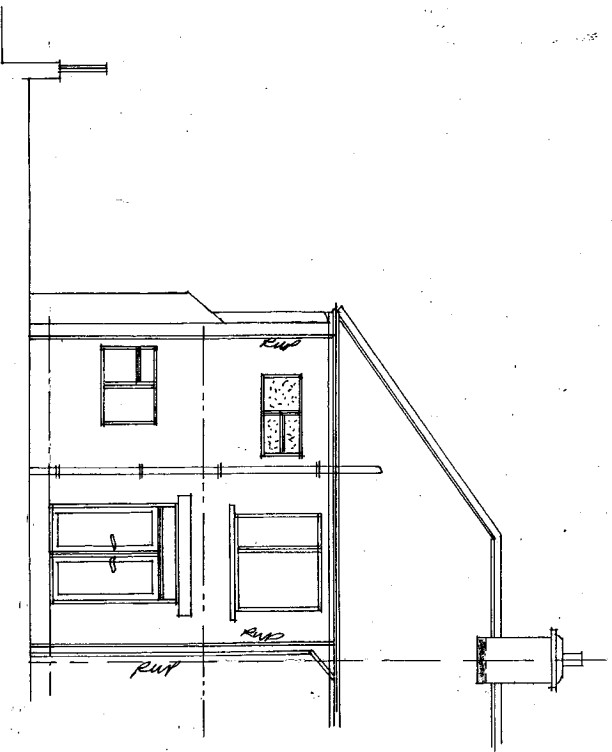

Side

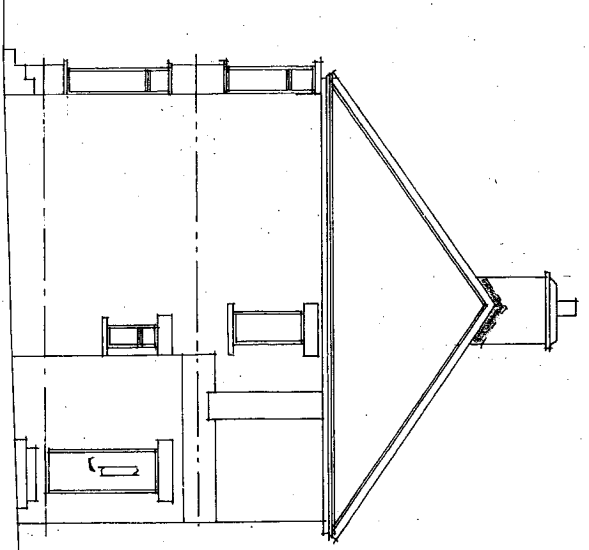


| Rev | Notes | Date |
|-----|-------|------|
|     |       |      |

**Garry Greetham Associates**  
Residential Design Consultant  
Westwood House  
18 Carr Lane  
Tankersley  
Barnsley S75 3BE  
Tel 07786062364

**Project Extensions & Alterations**  
Client Mr. & Mrs. L. Hollingworth  
Title Elevations as Existing  
Address 55 Armroyd Lane,  
Elsecar,  
Barnsley, S74 8ET  
Drawn by 999  
Scale 1:100 © A3 Date Mar 25  
Drawing No. 515-02 Rev

Member of the Chartered Institute  
of Architectural Technologists

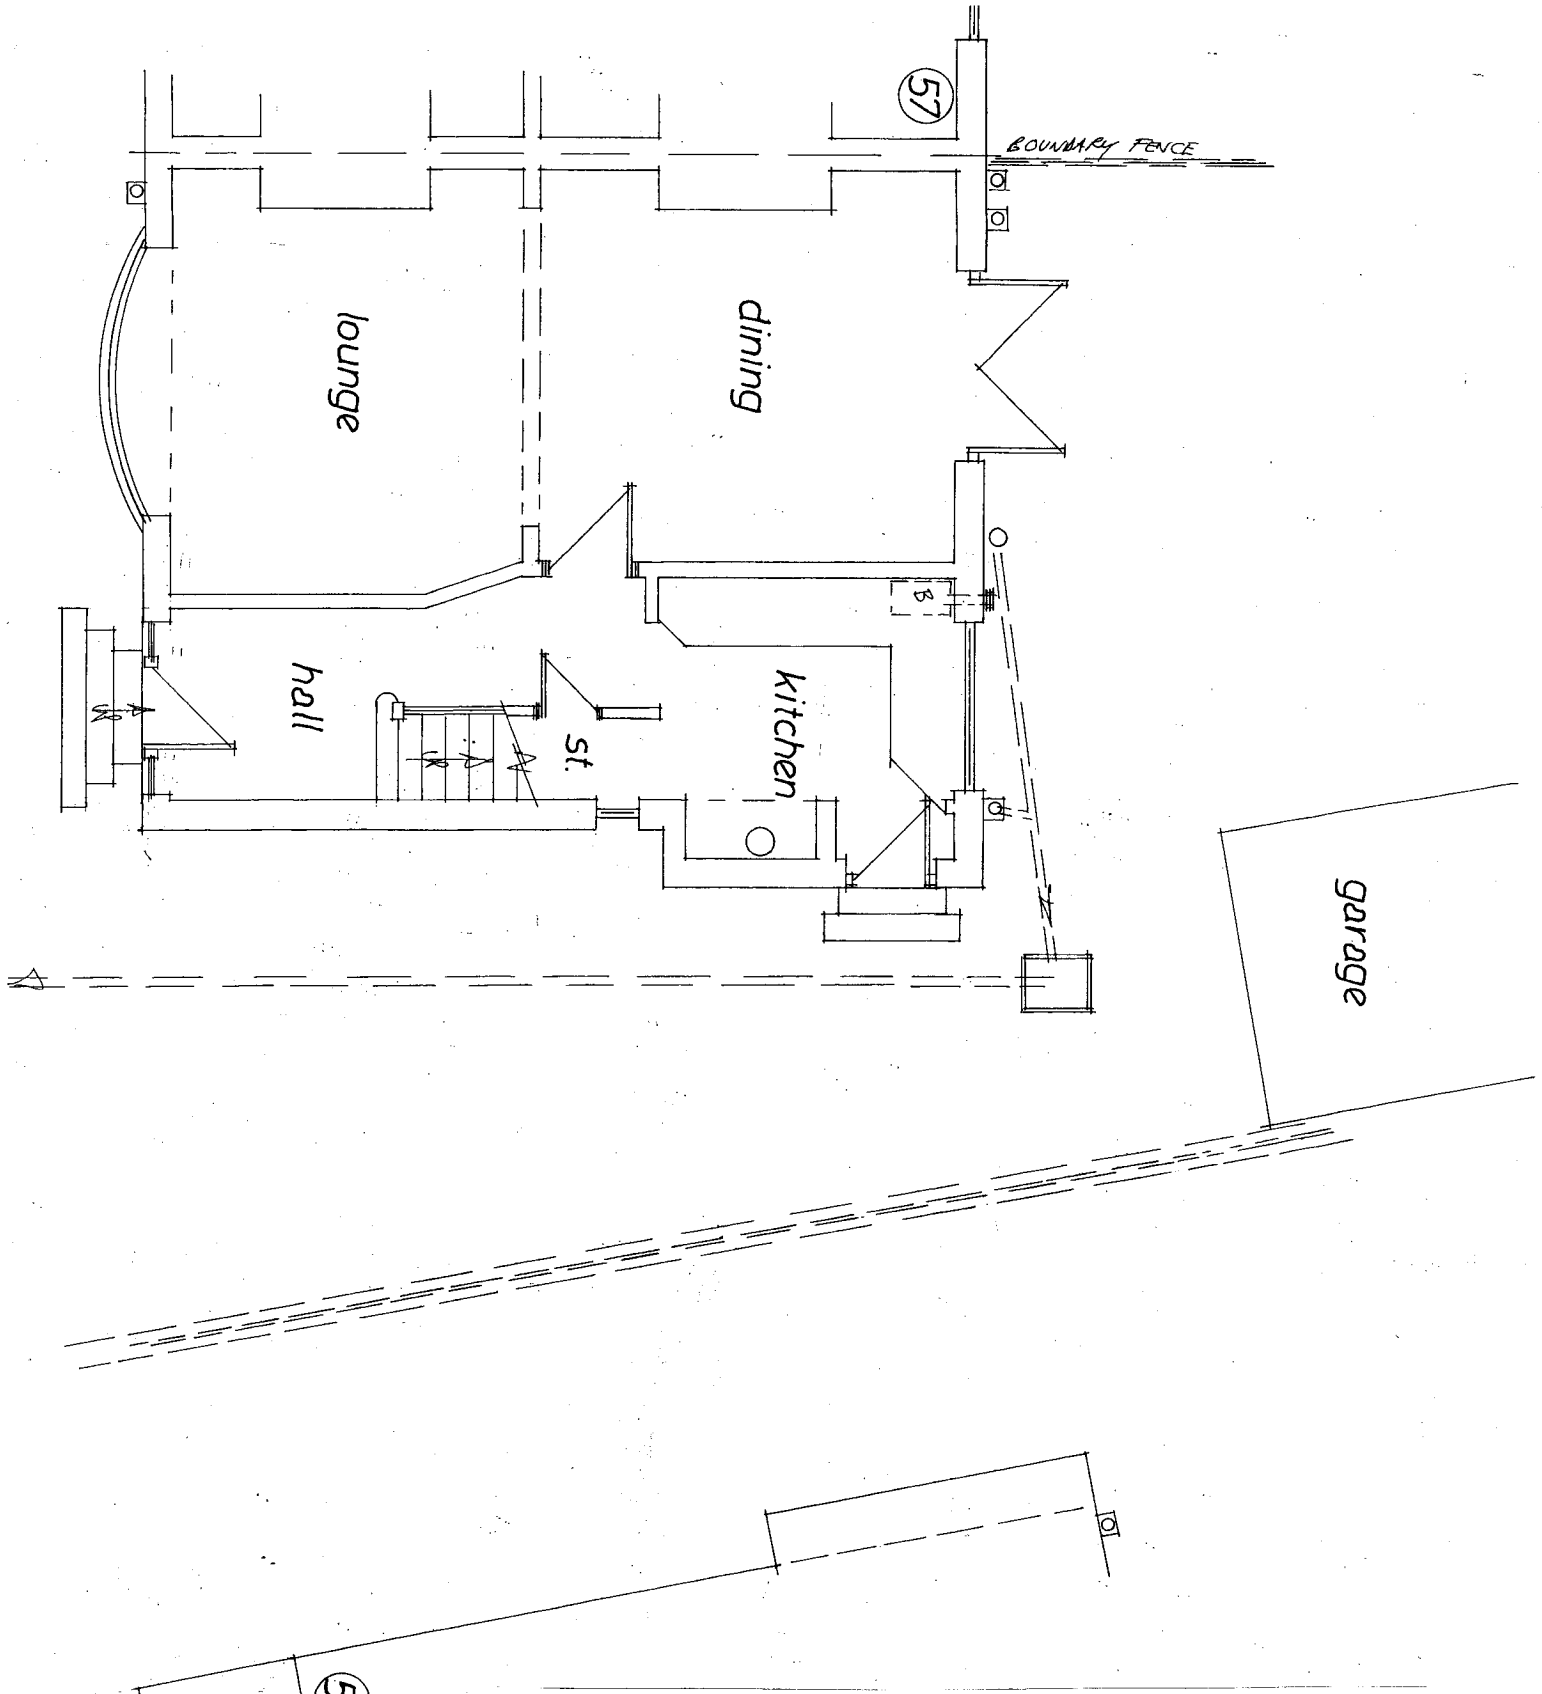

| Rev | Notes | Date |
|-----|-------|------|
|     |       |      |

**Garry Greetham Associates**  
 Residential Design Consultant  
 Westwood House  
 18 Carr Lane  
 Tankersley  
 Barnsley S75 3BE  
 Tel 07786062364

**Project Extensions & Alterations**

**Client** Mr. & Mrs. L. Hollingworth

**Title** G. F. Layout as Existing


**Address** 55 Armroyd Lane,  
 Elsecar,  
 Barnsley. S74 8ET

**Drawn by** 999

**Scale** 1:50 @ A3 Date Mar 25

**Drawing No** 515-03 Rev


Member of the Chartered Institute  
 of Architectural Technologists

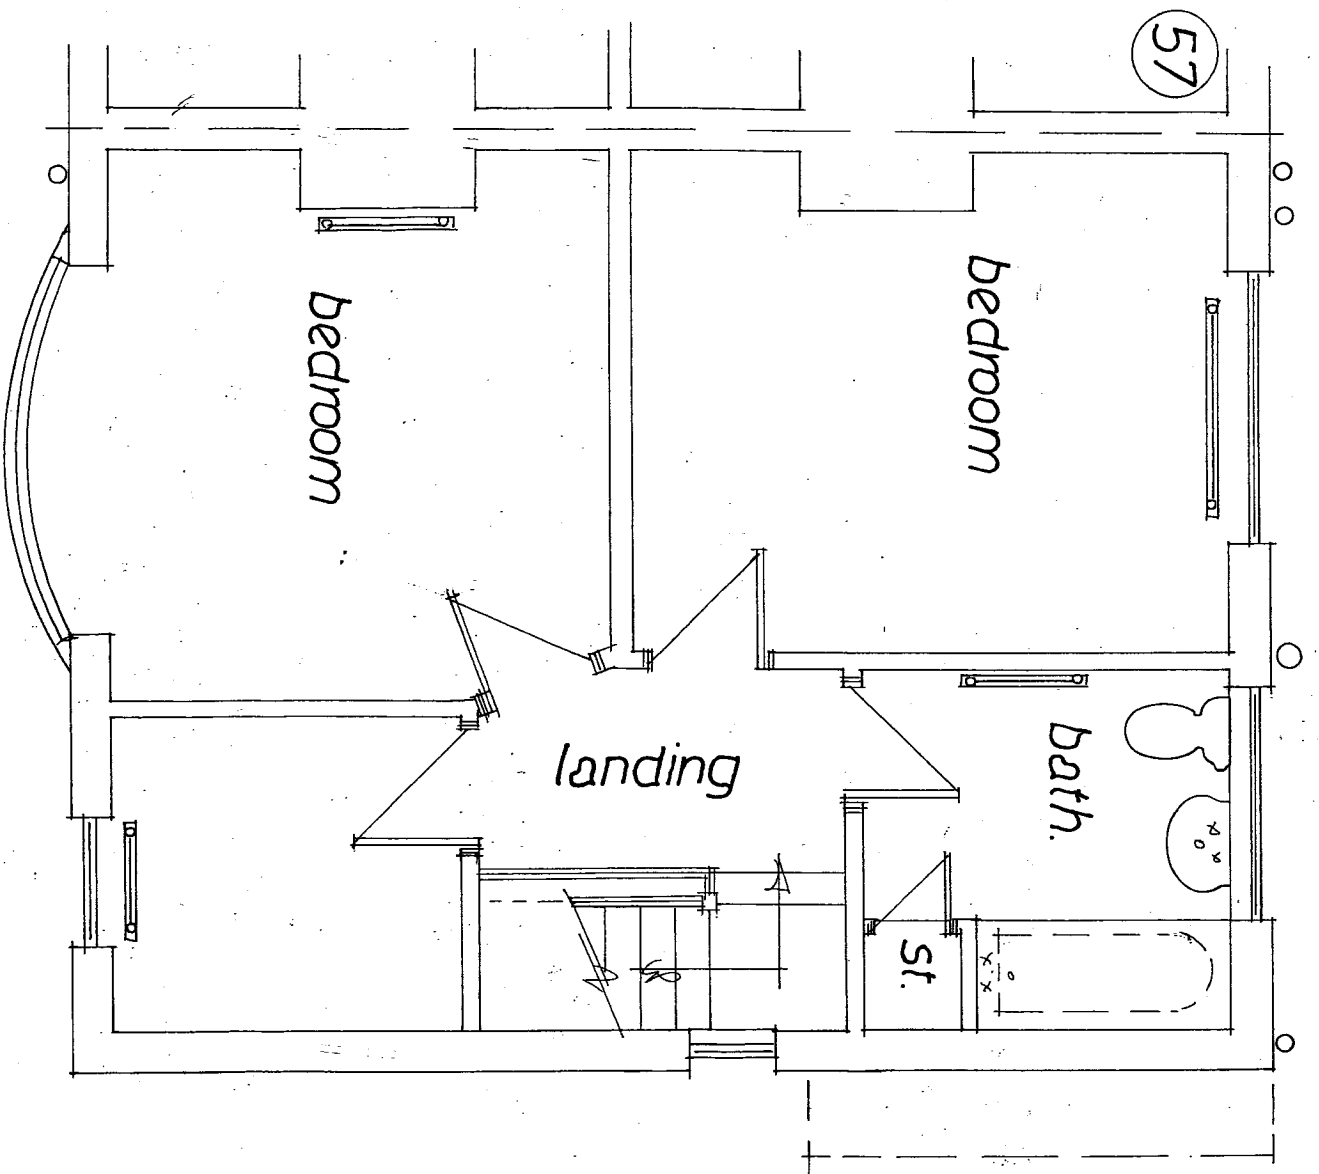


| Rev | Notes | Date |
|-----|-------|------|
|     |       |      |

|   |  |
|---|--|
| <p><b>Garry Greetham Associates</b><br/> Residential Design Consultant<br/> Westwood House<br/> 18 Carr Lane<br/> Tankersley<br/> Barnsley S75 3BE<br/> Tel 07786062364</p> |  |
| <p><b>PROJECT</b> Extensions &amp; Alterations</p>   |  |
| <p><b>CLIENT</b> Mr. &amp; Mrs. L. Hollingworth</p>   |  |
| <p><b>TITLE</b> F. F. Layout as Existing</p>   |  |
| <p><b>ADDRESS</b> 55 Armroyd Lane,<br/> Elsecar,<br/> Barnsley. S74 8ET</p>                                                                                                 |  |
| <p><b>DRAWN BY</b> 999</p>   |  |
| <p><b>SCALE</b> 1:50 @ A4, <b>DATE</b> Mar 25</p>   |  |
| <p><b>DRAWING No</b> 515-04 <b>REV</b></p>   |  |
| <p>Member of the Chartered Institute<br/> of Architectural Technologists</p>                                                                                                |  |

Front ~ street scene

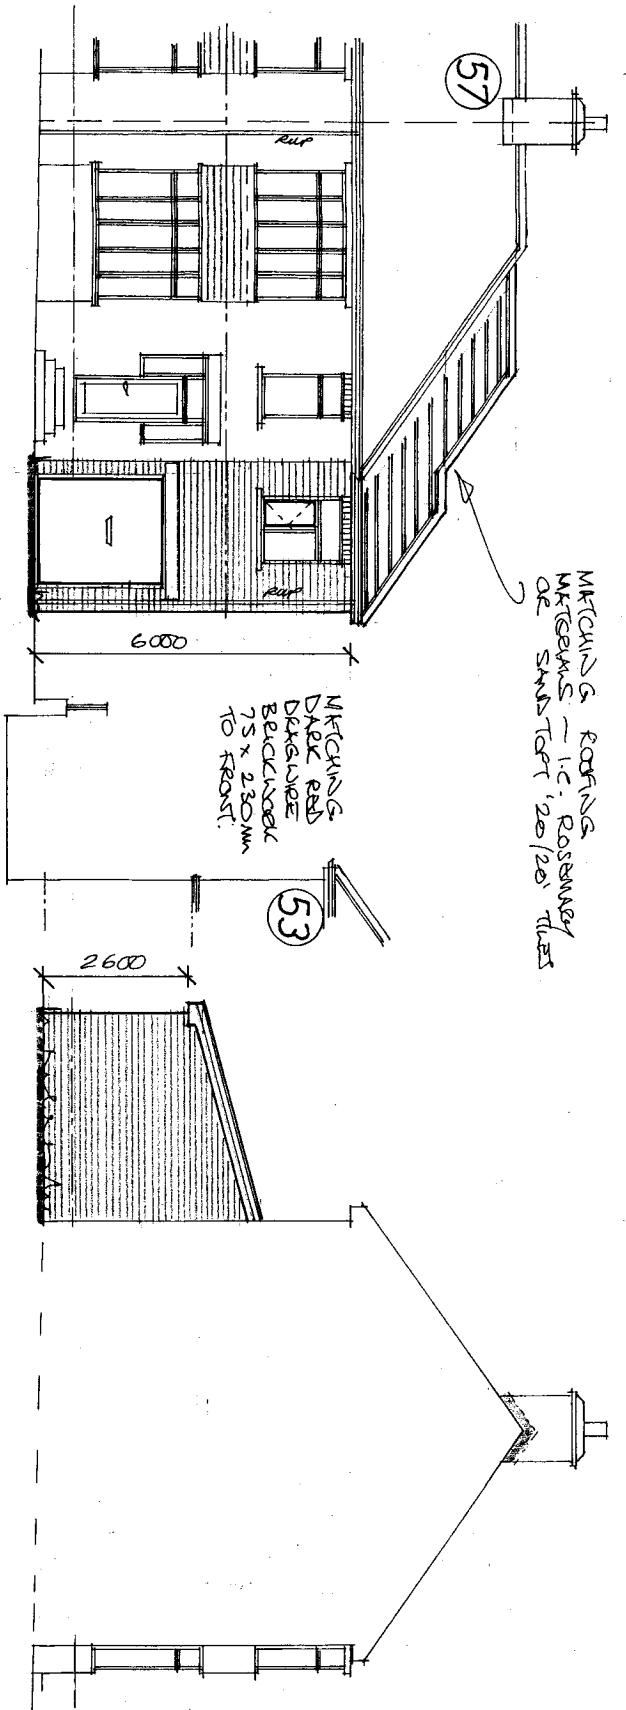

Side

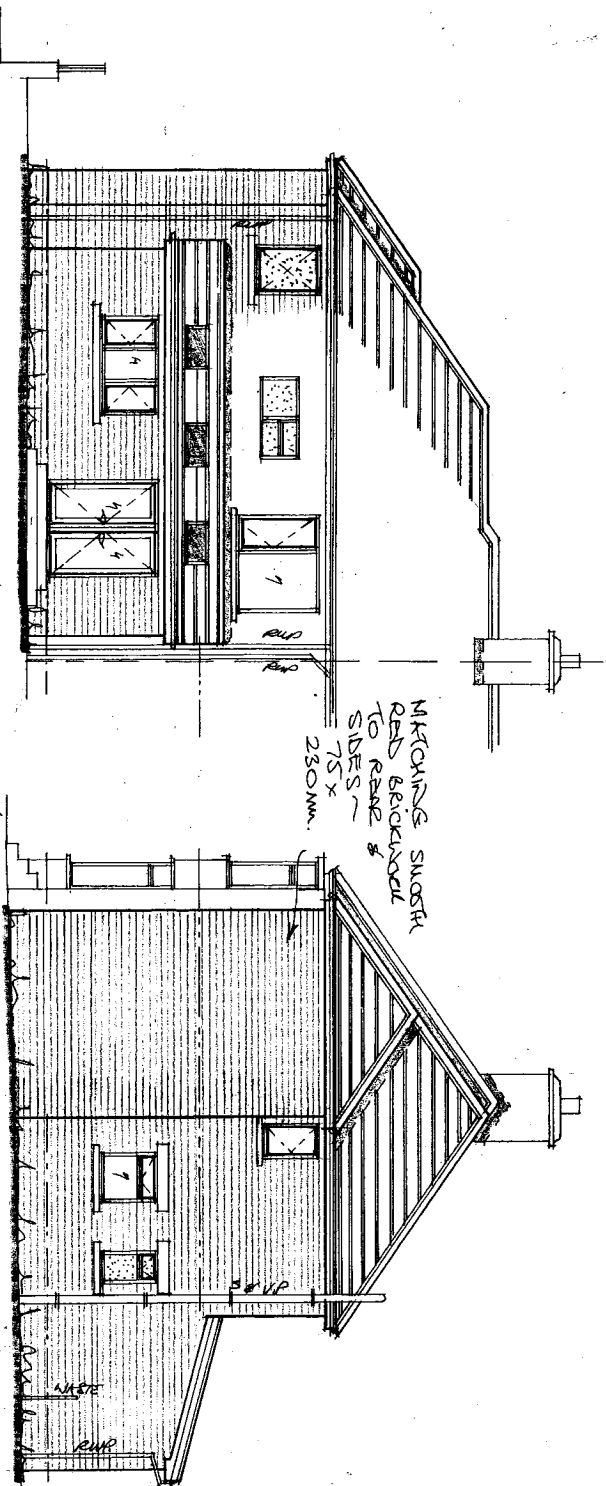


Rear

Side

| Rev | Notes | Date |
|-----|-------|------|
|     |       |      |
|     |       |      |
|     |       |      |


|   |  |
|---|--|
| <p><b>Garry Greetham Associates</b><br/>Residential Design Consultant<br/>Westwood House<br/>18 Carr Lane<br/>Tankersley<br/>Barnsley S75 3BE<br/>Tel 07786062364</p> |  |
| <p>PROJECT Extensions &amp; Alterations</p>   |  |
| <p>CLIENT Mr. &amp; Mrs. L. Hollingworth</p>   |  |
| <p>TITLE Elevations as Proposed</p>   |  |
| <p>ADDRESS 55 Armroyd Lane,<br/>Elsacar,<br/>Barnsley, S74 8ET</p>   |  |
| <p>DRAWN BY 999</p>   |  |
| <p>SCALE 1:100 @ A3 DATE Mar 25</p>   |  |
| <p>DRAWING No 515-05 REV</p>   |  |
| <p>Member of the Chartered Institute<br/>of Architectural Technologists</p>                                                                                           |  |

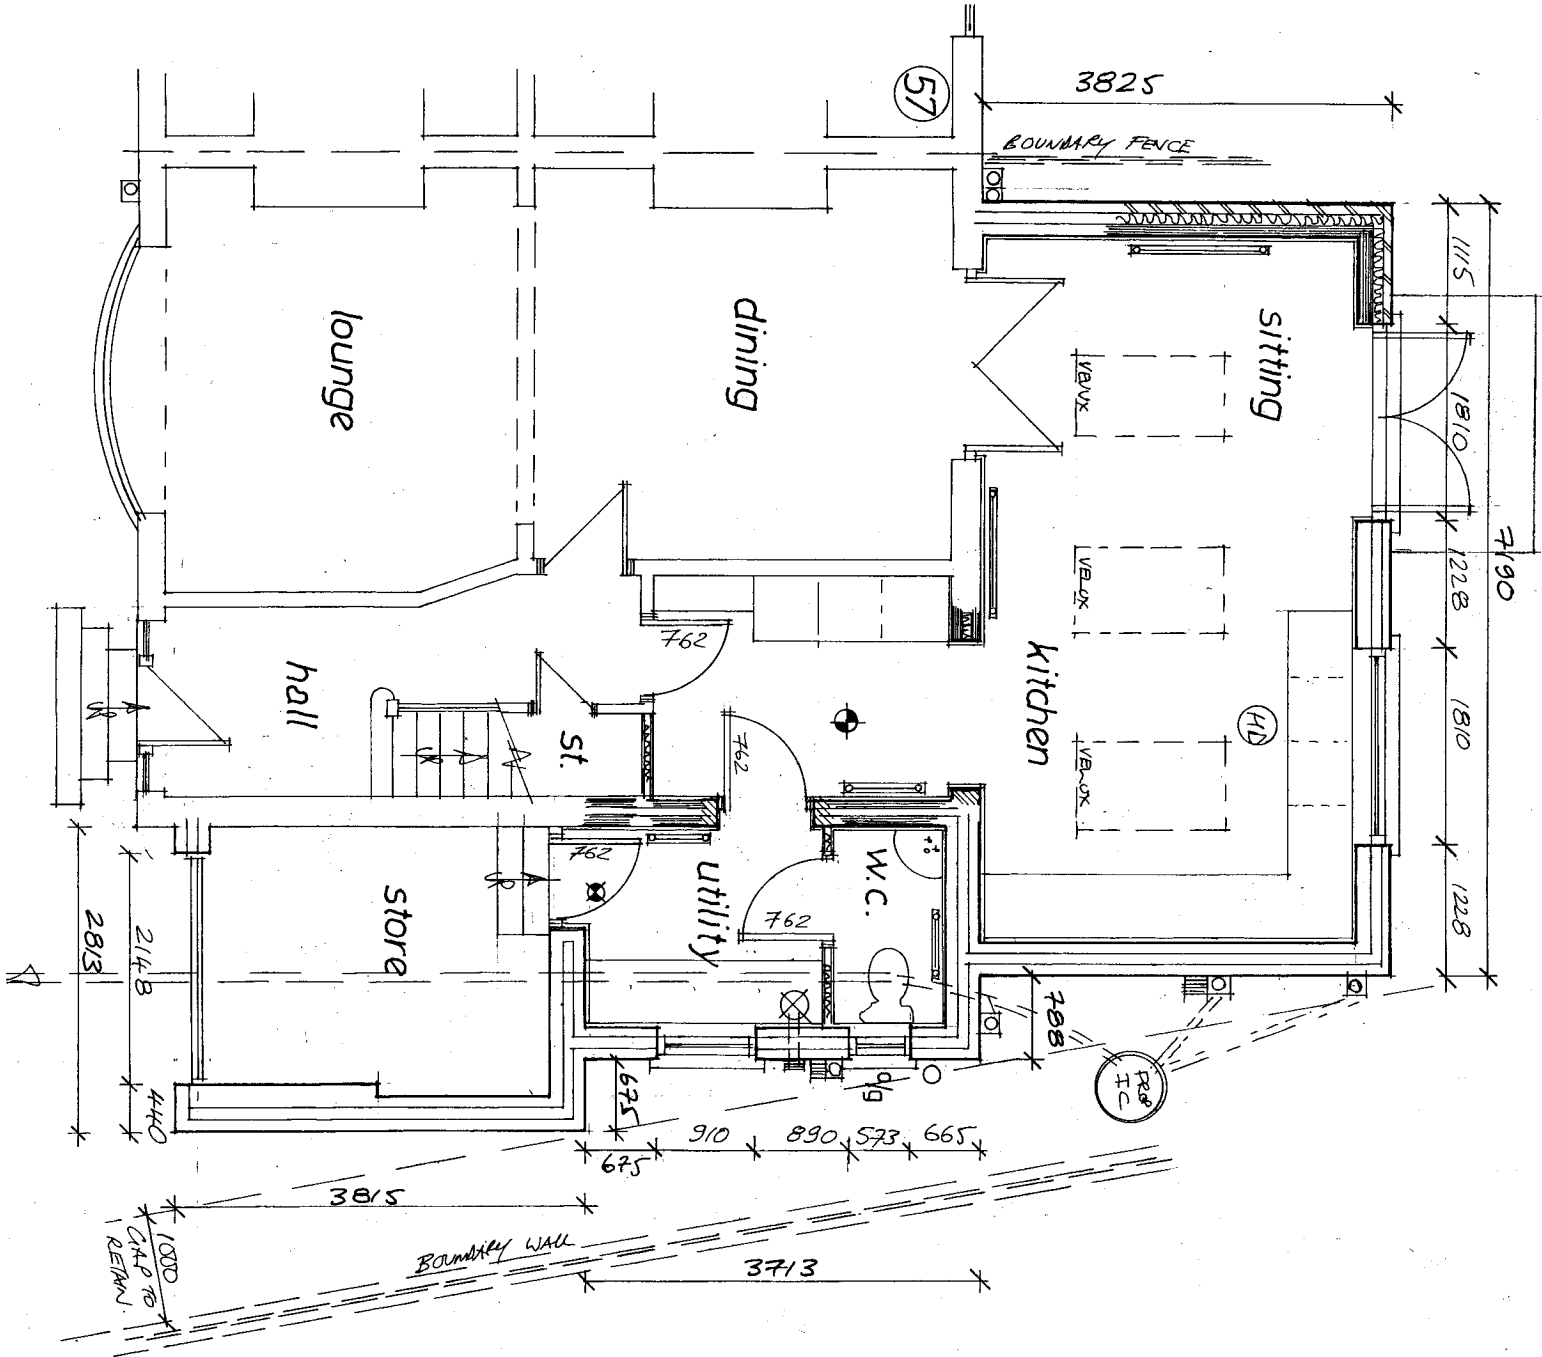

| Rev | Notes | Date |
|-----|-------|------|
|     |       |      |

**Garry Greetham Associates**  
Residential Design Consultant  
Westwood House  
18 Carr Lane  
Tannersley  
Barnsley S75 3BE  
Tel 07786062364

**Project:** Extensions & Alterations  
**Client:** Mr. & Mrs. L. Hollingworth  
**Title:** G. F. Layout as Proposed  
**Address:** 55 Armroyd Lane, Elsecar, Barnsley. S74 8ET  
**Drawn by:** 999  
**Scale:** 1:50 @ A3 DATE MAR 25  
**Drawing No:** 515-06  
**Rev:** 1  
Member of the Chartered Institute of Architectural Technicians

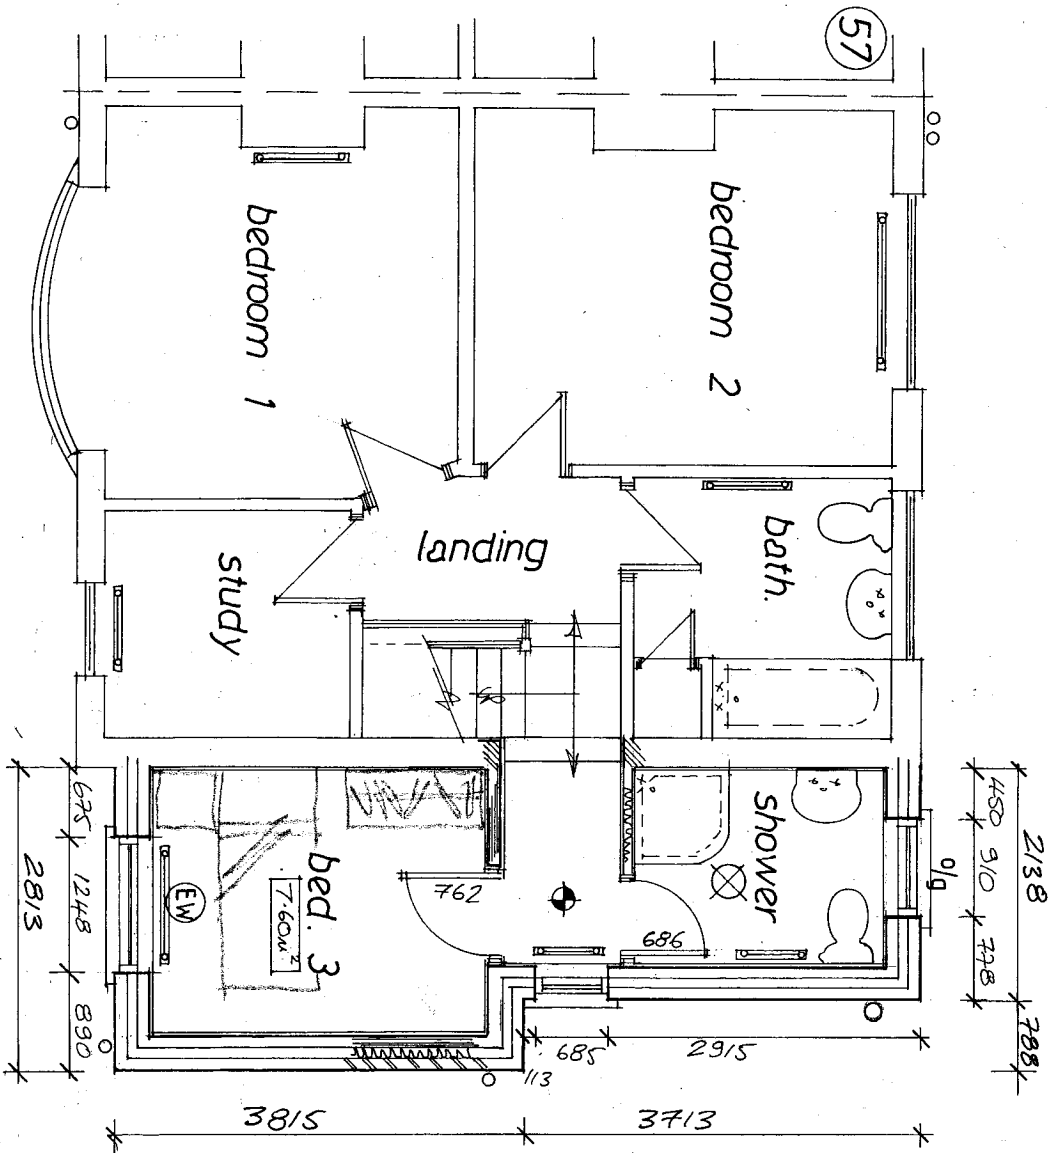

| Rev | Notes | Date |
|-----|-------|------|
|     |       |      |

**Garry Greetham Associates**  
 Residential Design Consultant  
 Westwood House  
 18 Carr Lane  
 Tankersley  
 Barnsley S75 3BE  
 Tel 07786062364

Project Extensions & Alterations

Client Mr. & Mrs. L. Hollingworth

Title F. F. Layout as Proposed

Address 55 Armroyd Lane,  
 Elsecar,  
 Barnsley. S74 8ET

Drawn by 999

Scale 1:50 @ A3 Date Mar 25

Drawing No 515-07  
 Rev

Member of the Chartered Institute  
 of Architectural Technologists