



DO NOT SCALE

Notes:

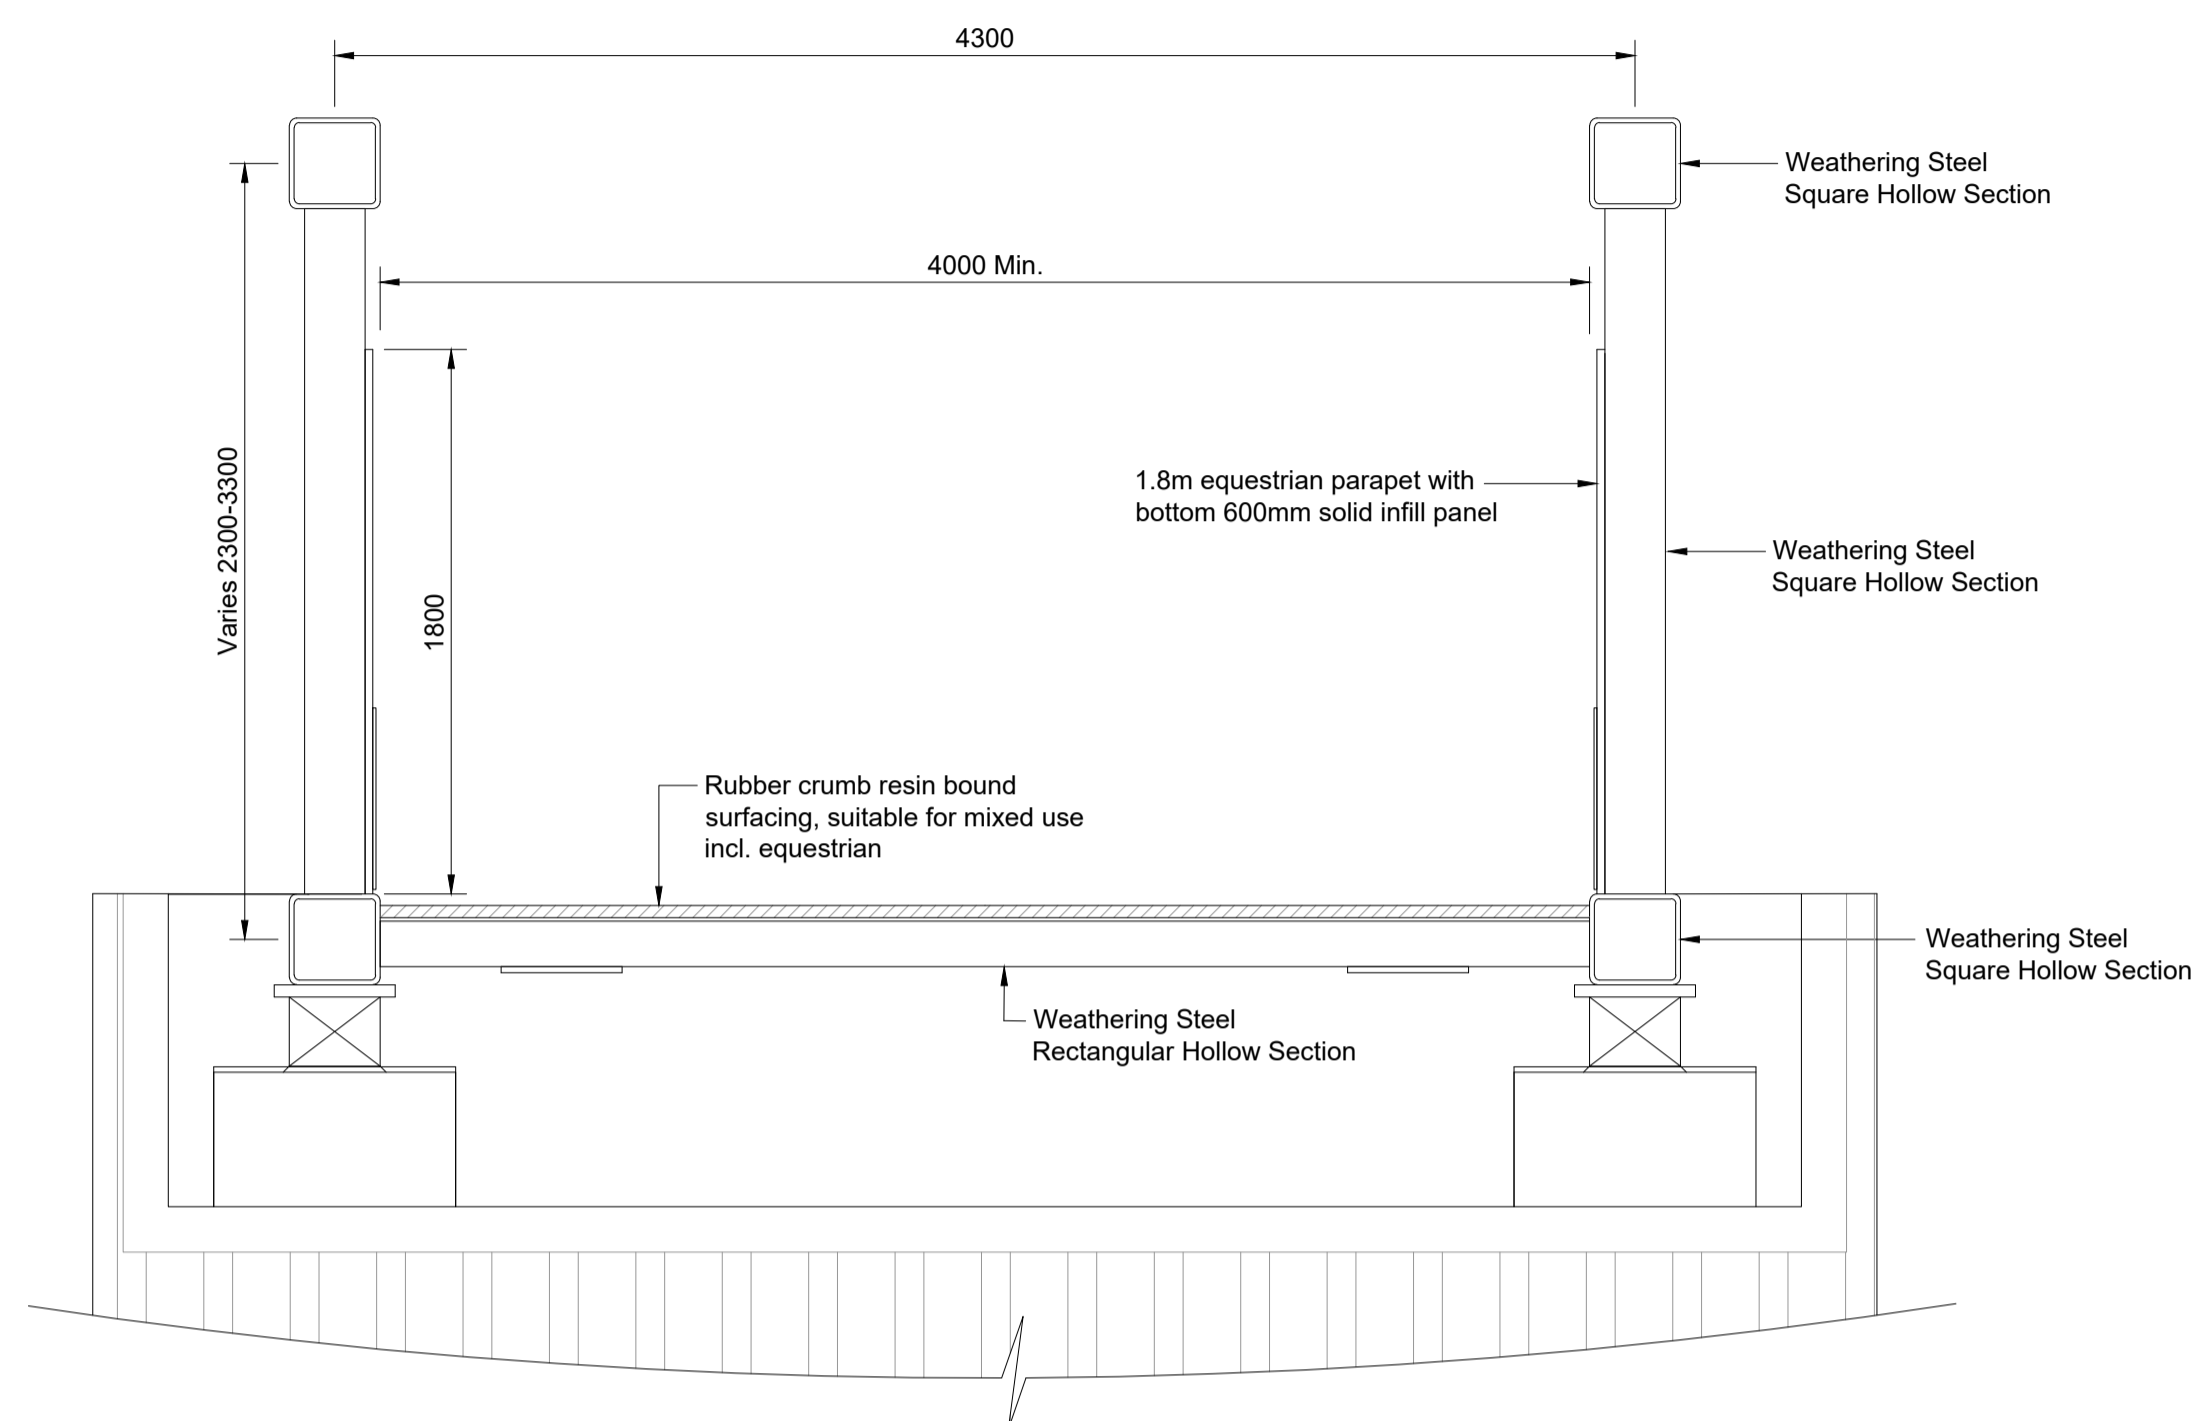

Bridge Section (Over Abutment)

Scale 1:25

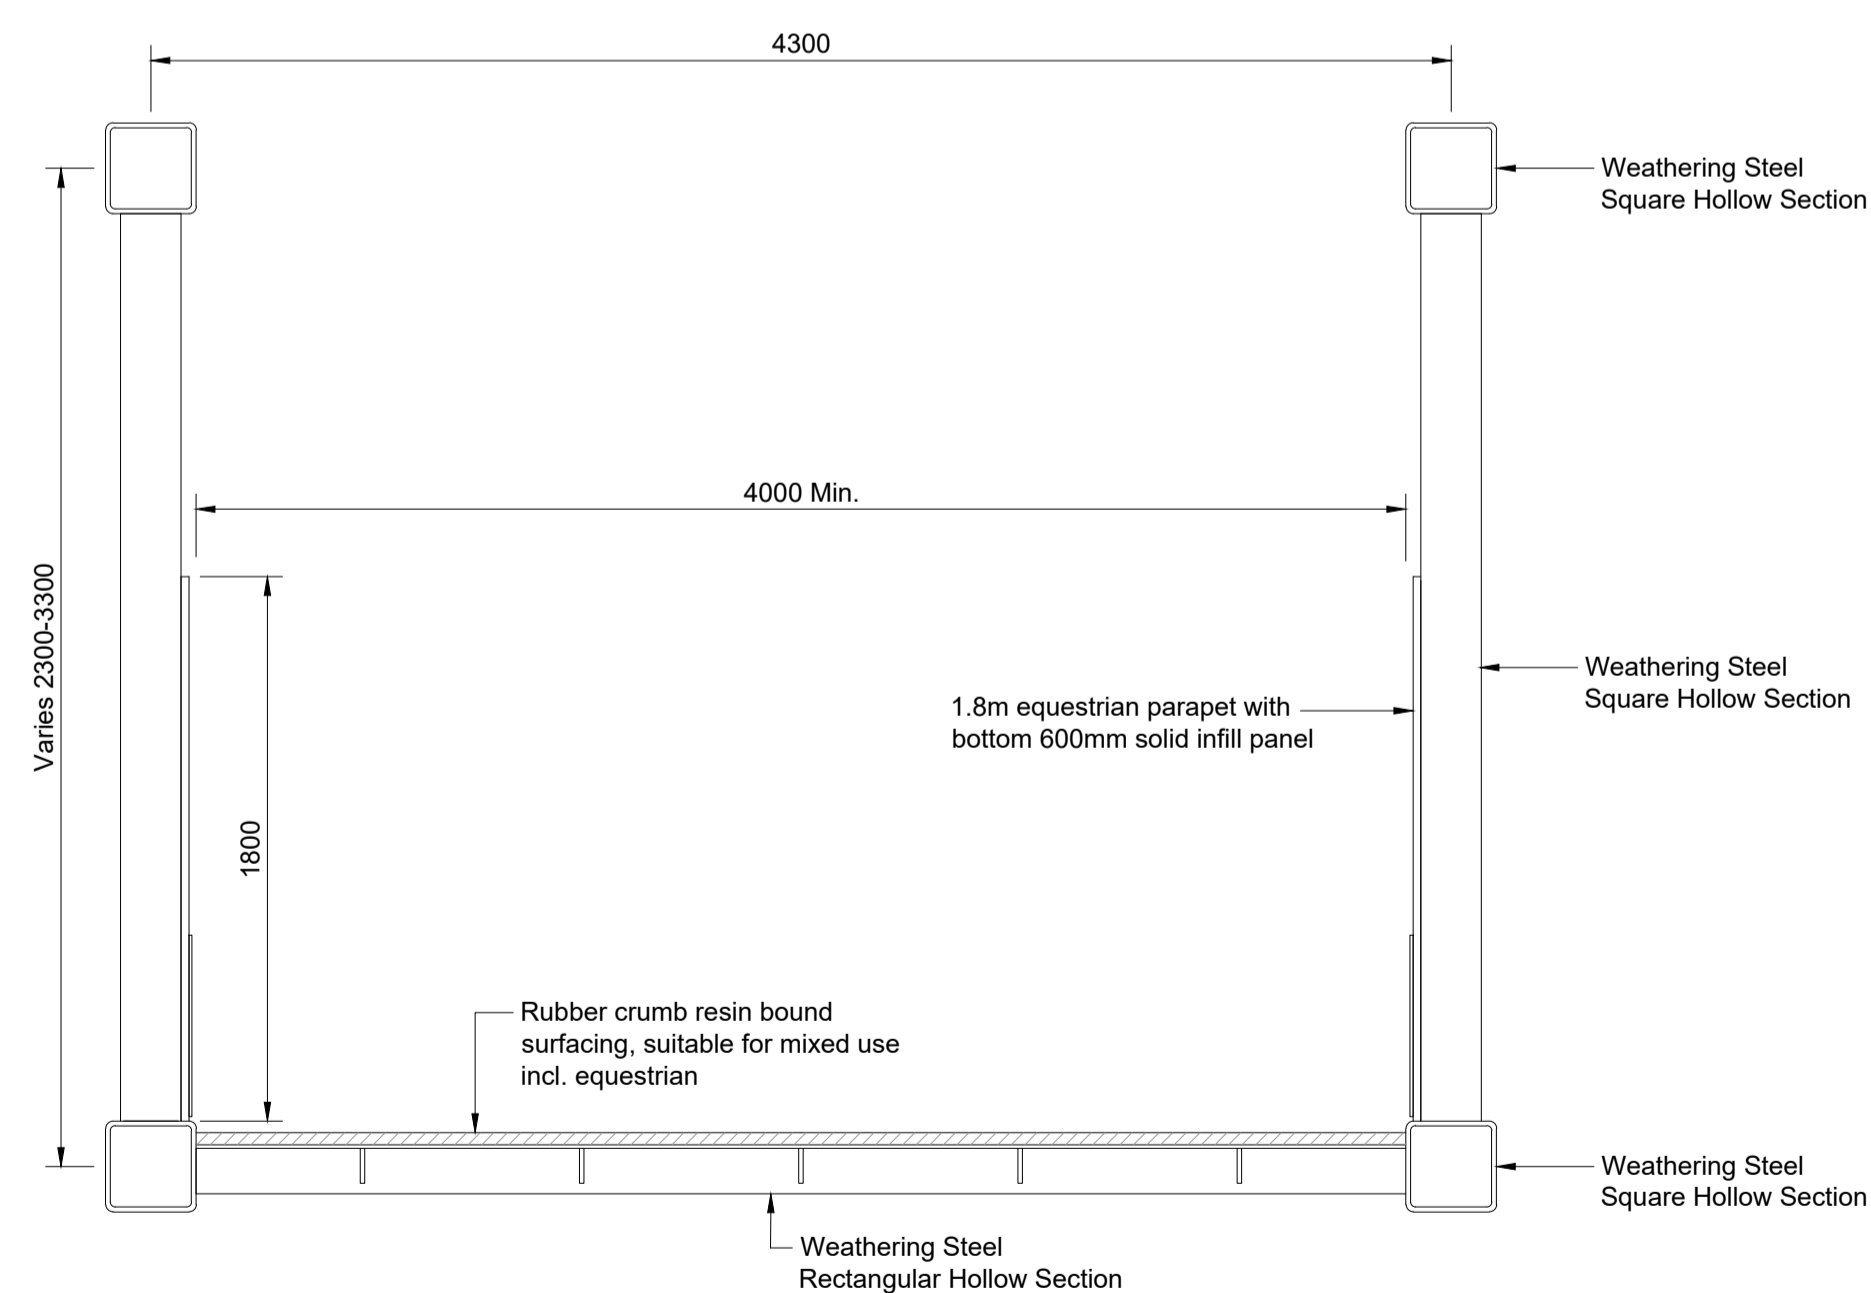

Bridge Section (Mid-Span)

Scale 1:25

P01	19/12/25	First Revision		JW	HM	GE
-----	----------	----------------	--	----	----	----

Rev	Date	Description	Drawn	Check	App'd
S2		For Information			

Status code: Drawing status: Stage:

Designer:


 First Floor, 3 Wellington Place, Leeds, LS1 4AP, UK
 T+ 44 (0) 113 395 6200
 wsp.com

Client


BARNSLEY
 Metropolitan Borough Council

Project Title

A635 Bus Rapid Transit

Drawing Title

Proposed Cross Sections

Scale@A1:	Checked:	Approved:	Date:
1:25	H.Mistry	G.Eden	19/12/25

Project No:	Designed:	Drawn:	Rev:
70111595	B.Richardson	J.Wood	P01

Drawing Number:

70111595-WSP-SGN-B3.212-DR-CB-000008

© WSP UK Ltd