



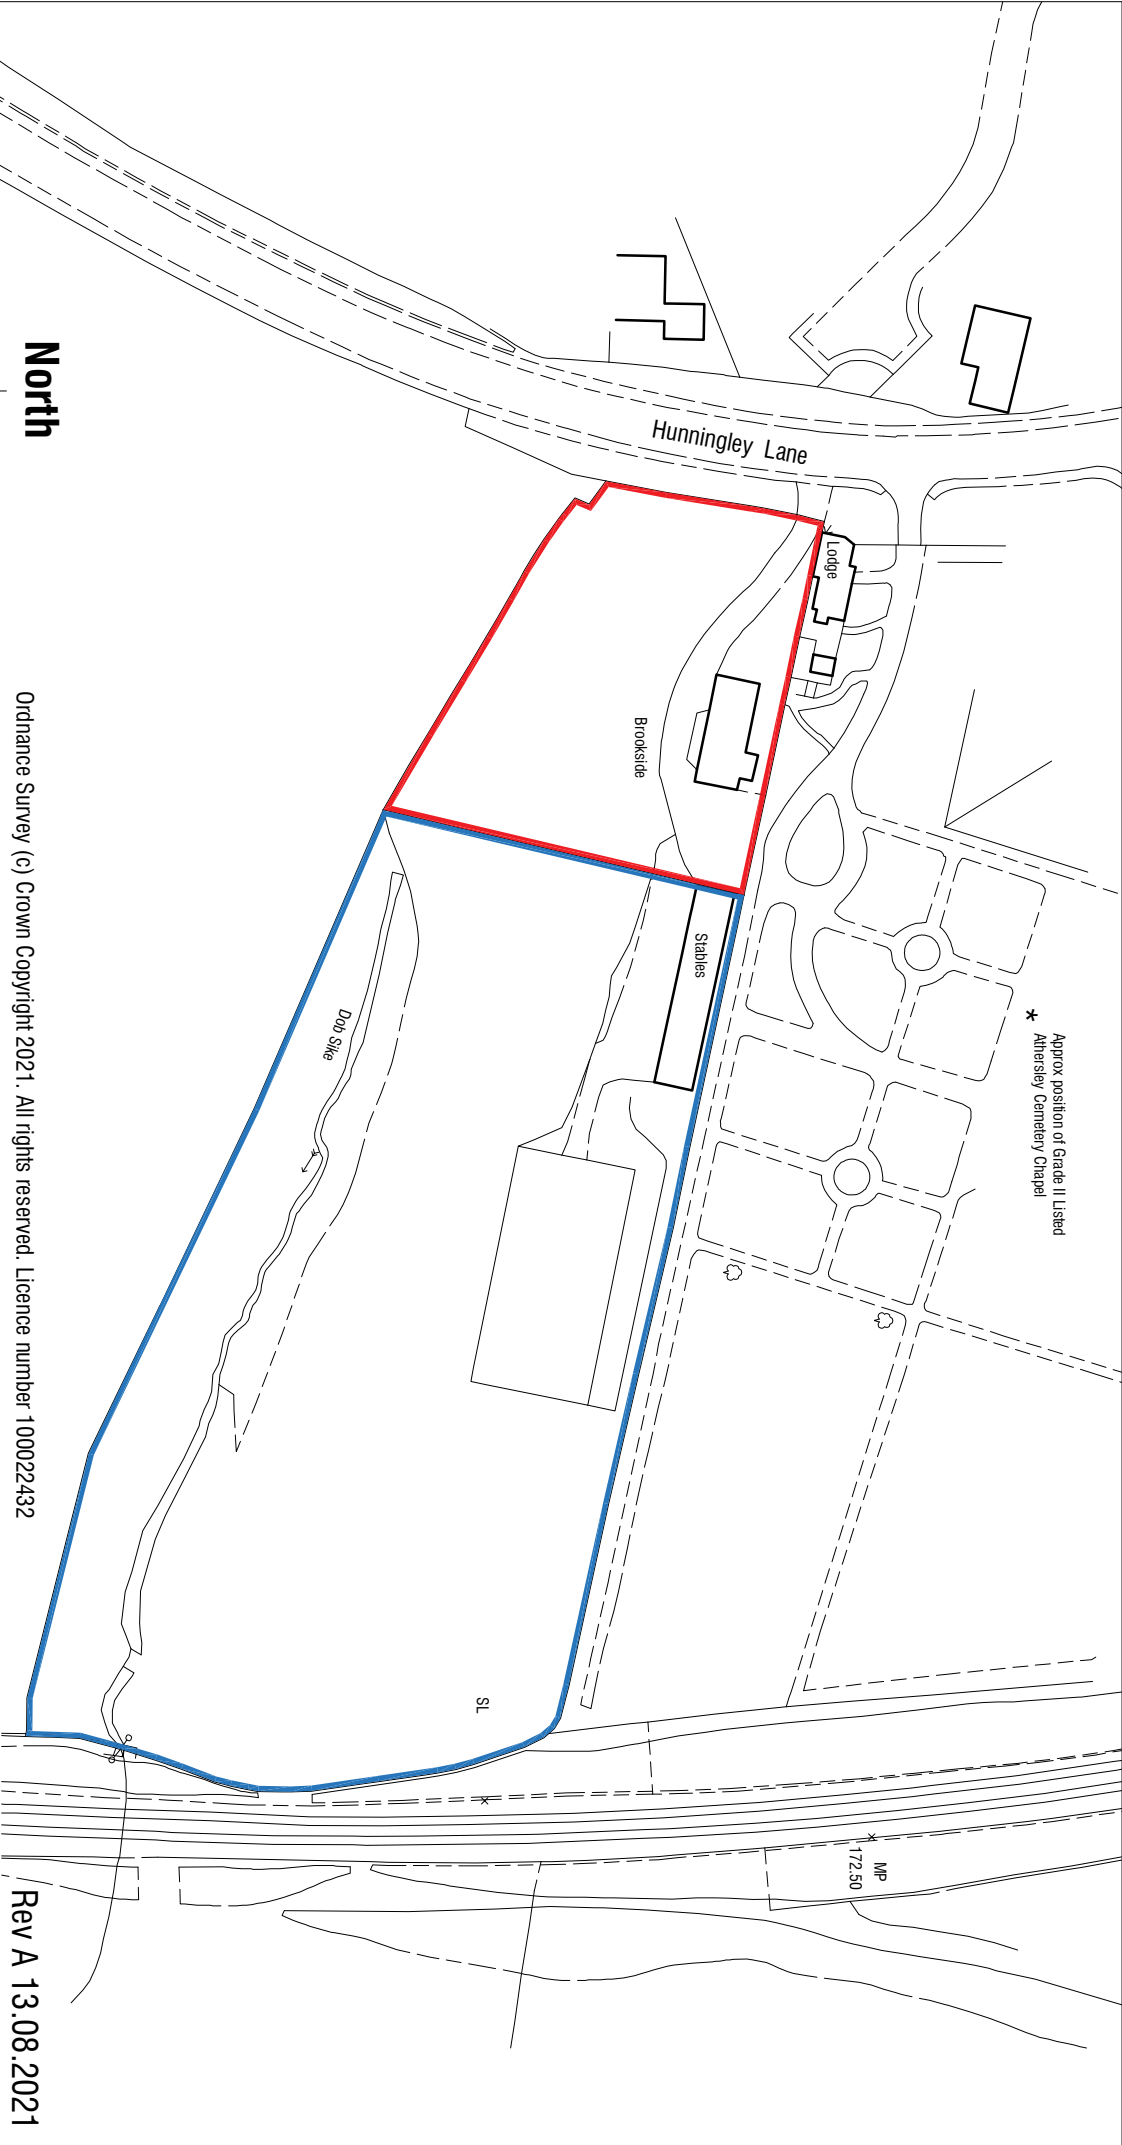

North

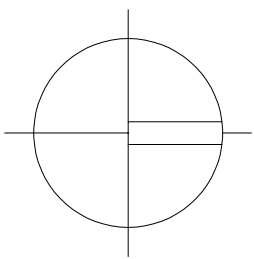

Ordnance Survey (c) Crown Copyright 2021. All rights reserved. Licence number 100022432

Rev A 13.08.2021

BROOKSIDE  
HUNNINGLEY LANE  
BARNSELEY  
S70 3DU

LOCATION PLAN

|                          |
|--------------------------|
| Scale 1:1250             |
| Date JUNE 2021           |
| Ref 20.22                |
| Drwg No <b>0S1</b> Rev A |

 **mboothdesign**  
architectural design and building consultants

Fairfield House  
Barneslai Close Barnsley  
S70 2FL  
M: 07881898300  
E: mark@mboothdesign.co.uk