

KEY PLAN




THIS DRAWING IS PRODUCED FOR USE IN THIS PROJECT ONLY AND MAY NOT BE USED FOR ANY OTHER PURPOSE. NPS PROPERTY CONSULTANTS LTD ACCEPTS NO LIABILITY FOR THE USE OF THIS DRAWING OTHER THAN THE PURPOSE FOR WHICH IT WAS INTENDED IN CONNECTION WITH THIS PROJECT AS RECORDED IN THE 'PURPOSE FOR ISSUE' AND 'FILE STATUS CODE'.


THIS DRAWING MAY NOT BE REPRODUCED IN ANY FORM WITHOUT PRIOR WRITTEN AGREEMENT OF NPS PROPERTY CONSULTANTS LTD.

© CROWN COPYRIGHT AND DATABASE RIGHTS 2016 ORDNANCE SURVEY LICENCE NUMBER 100022264


Notes:

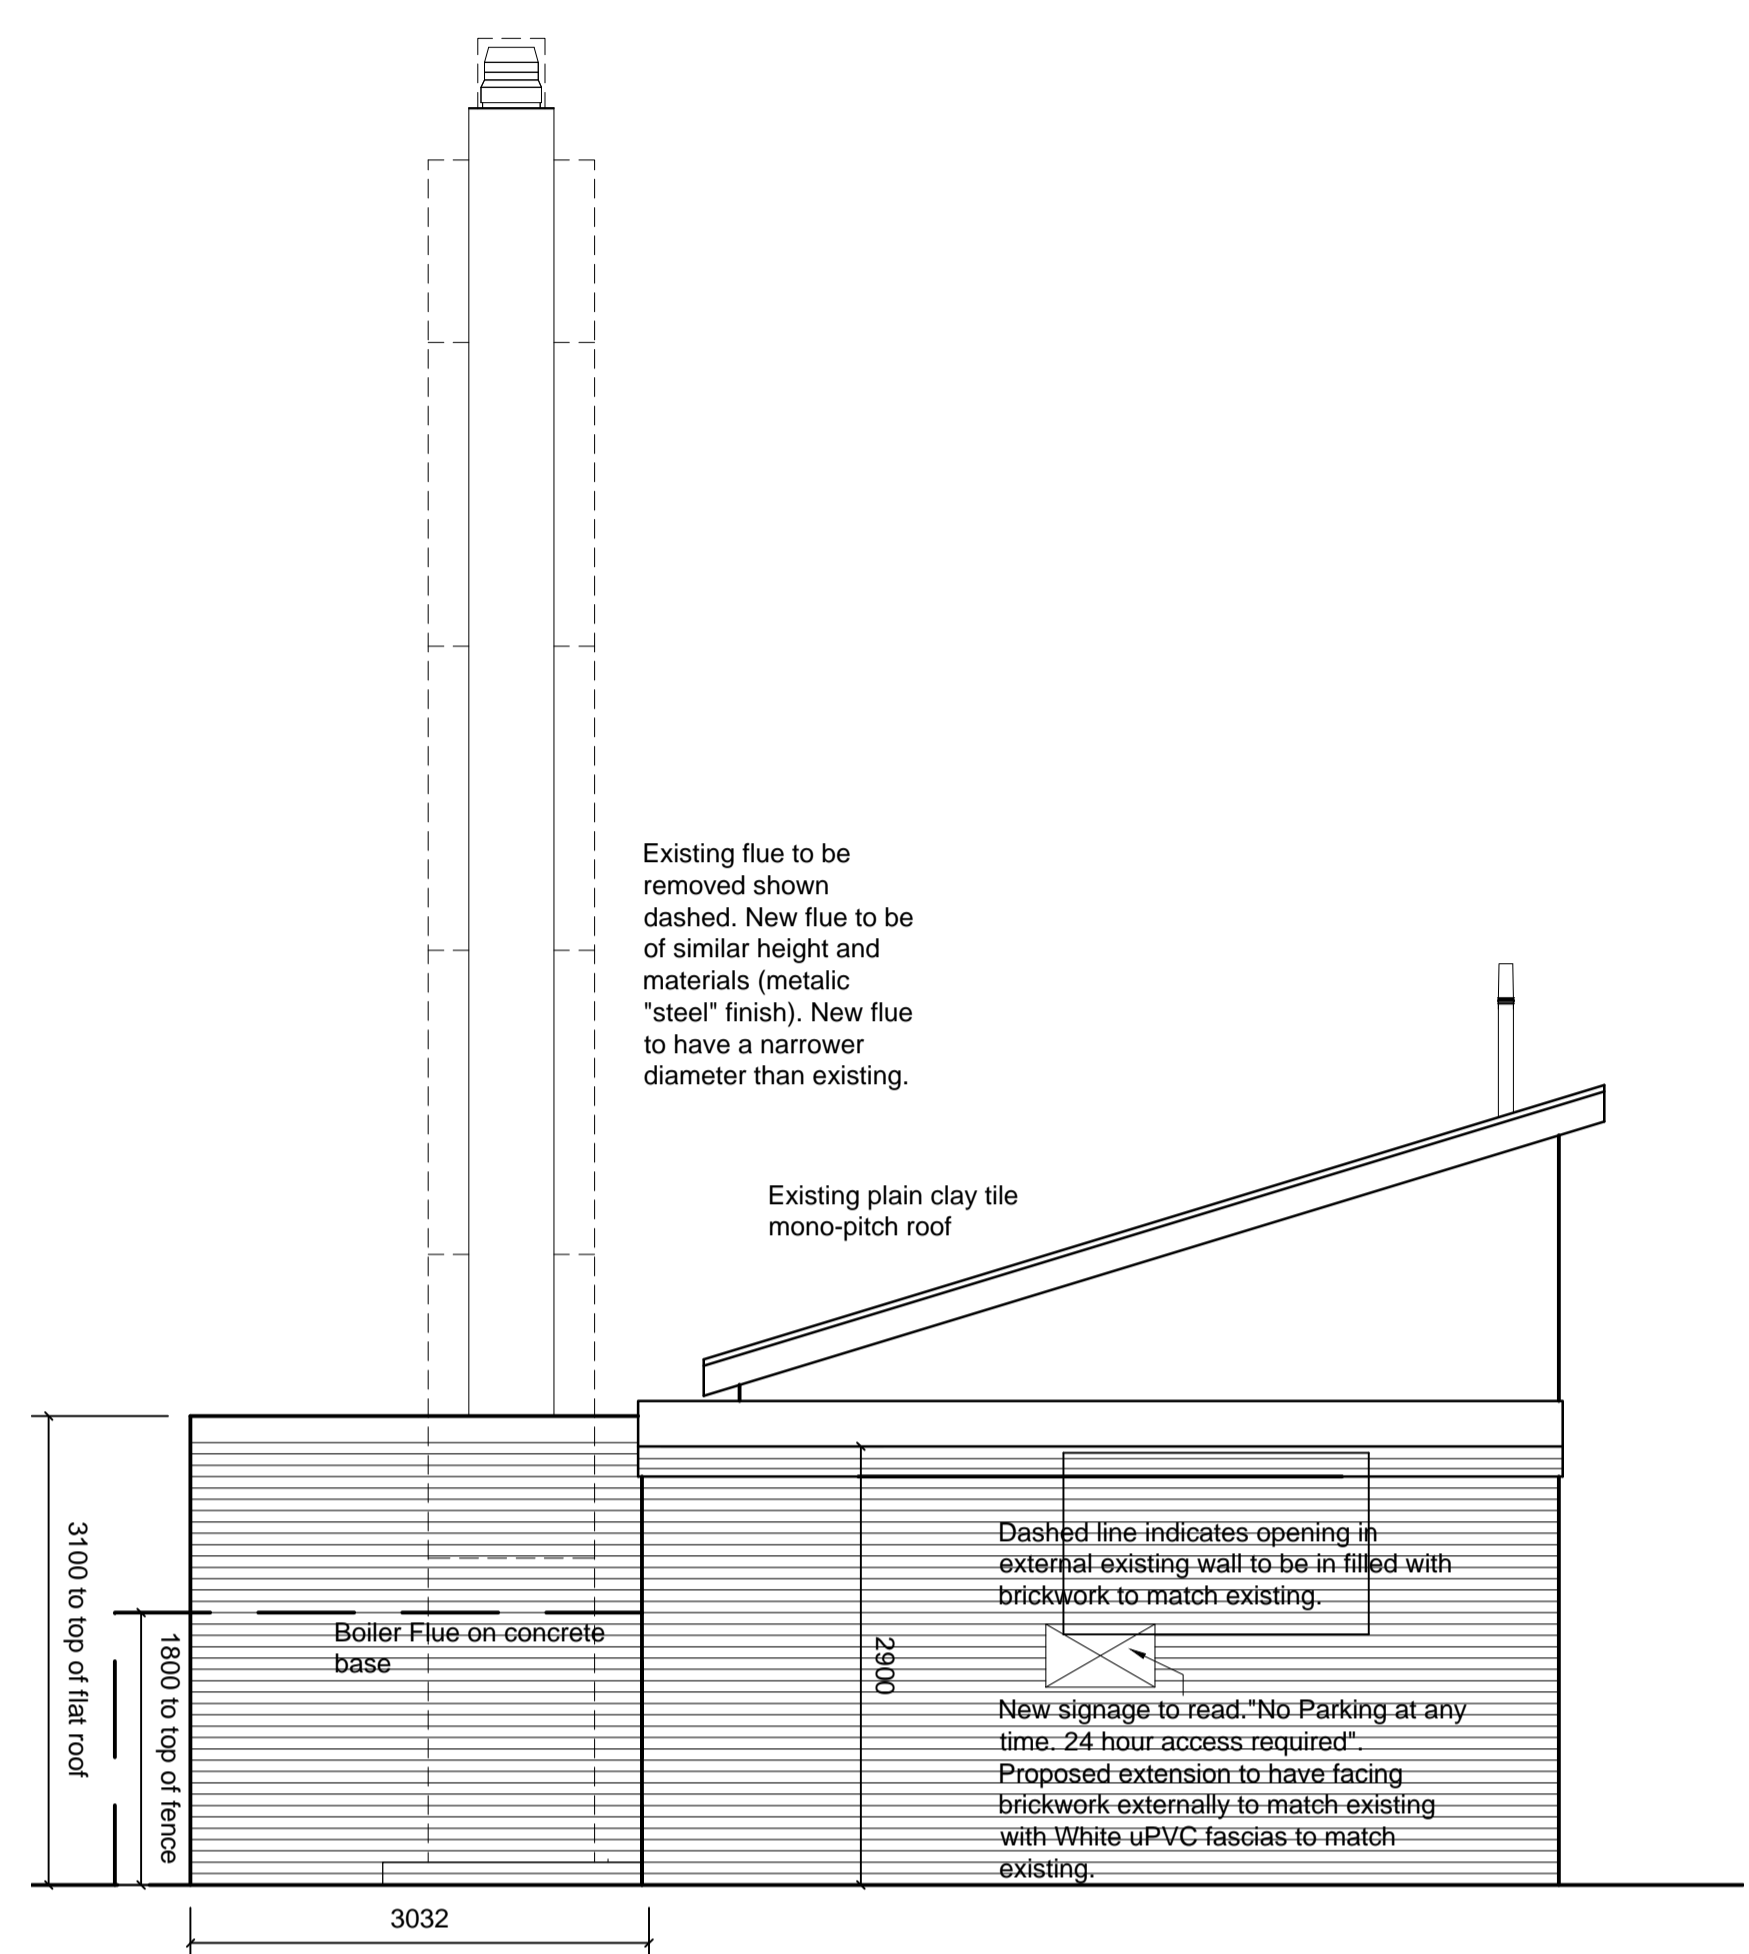


**01 Elevation A**  
Scale 1:50

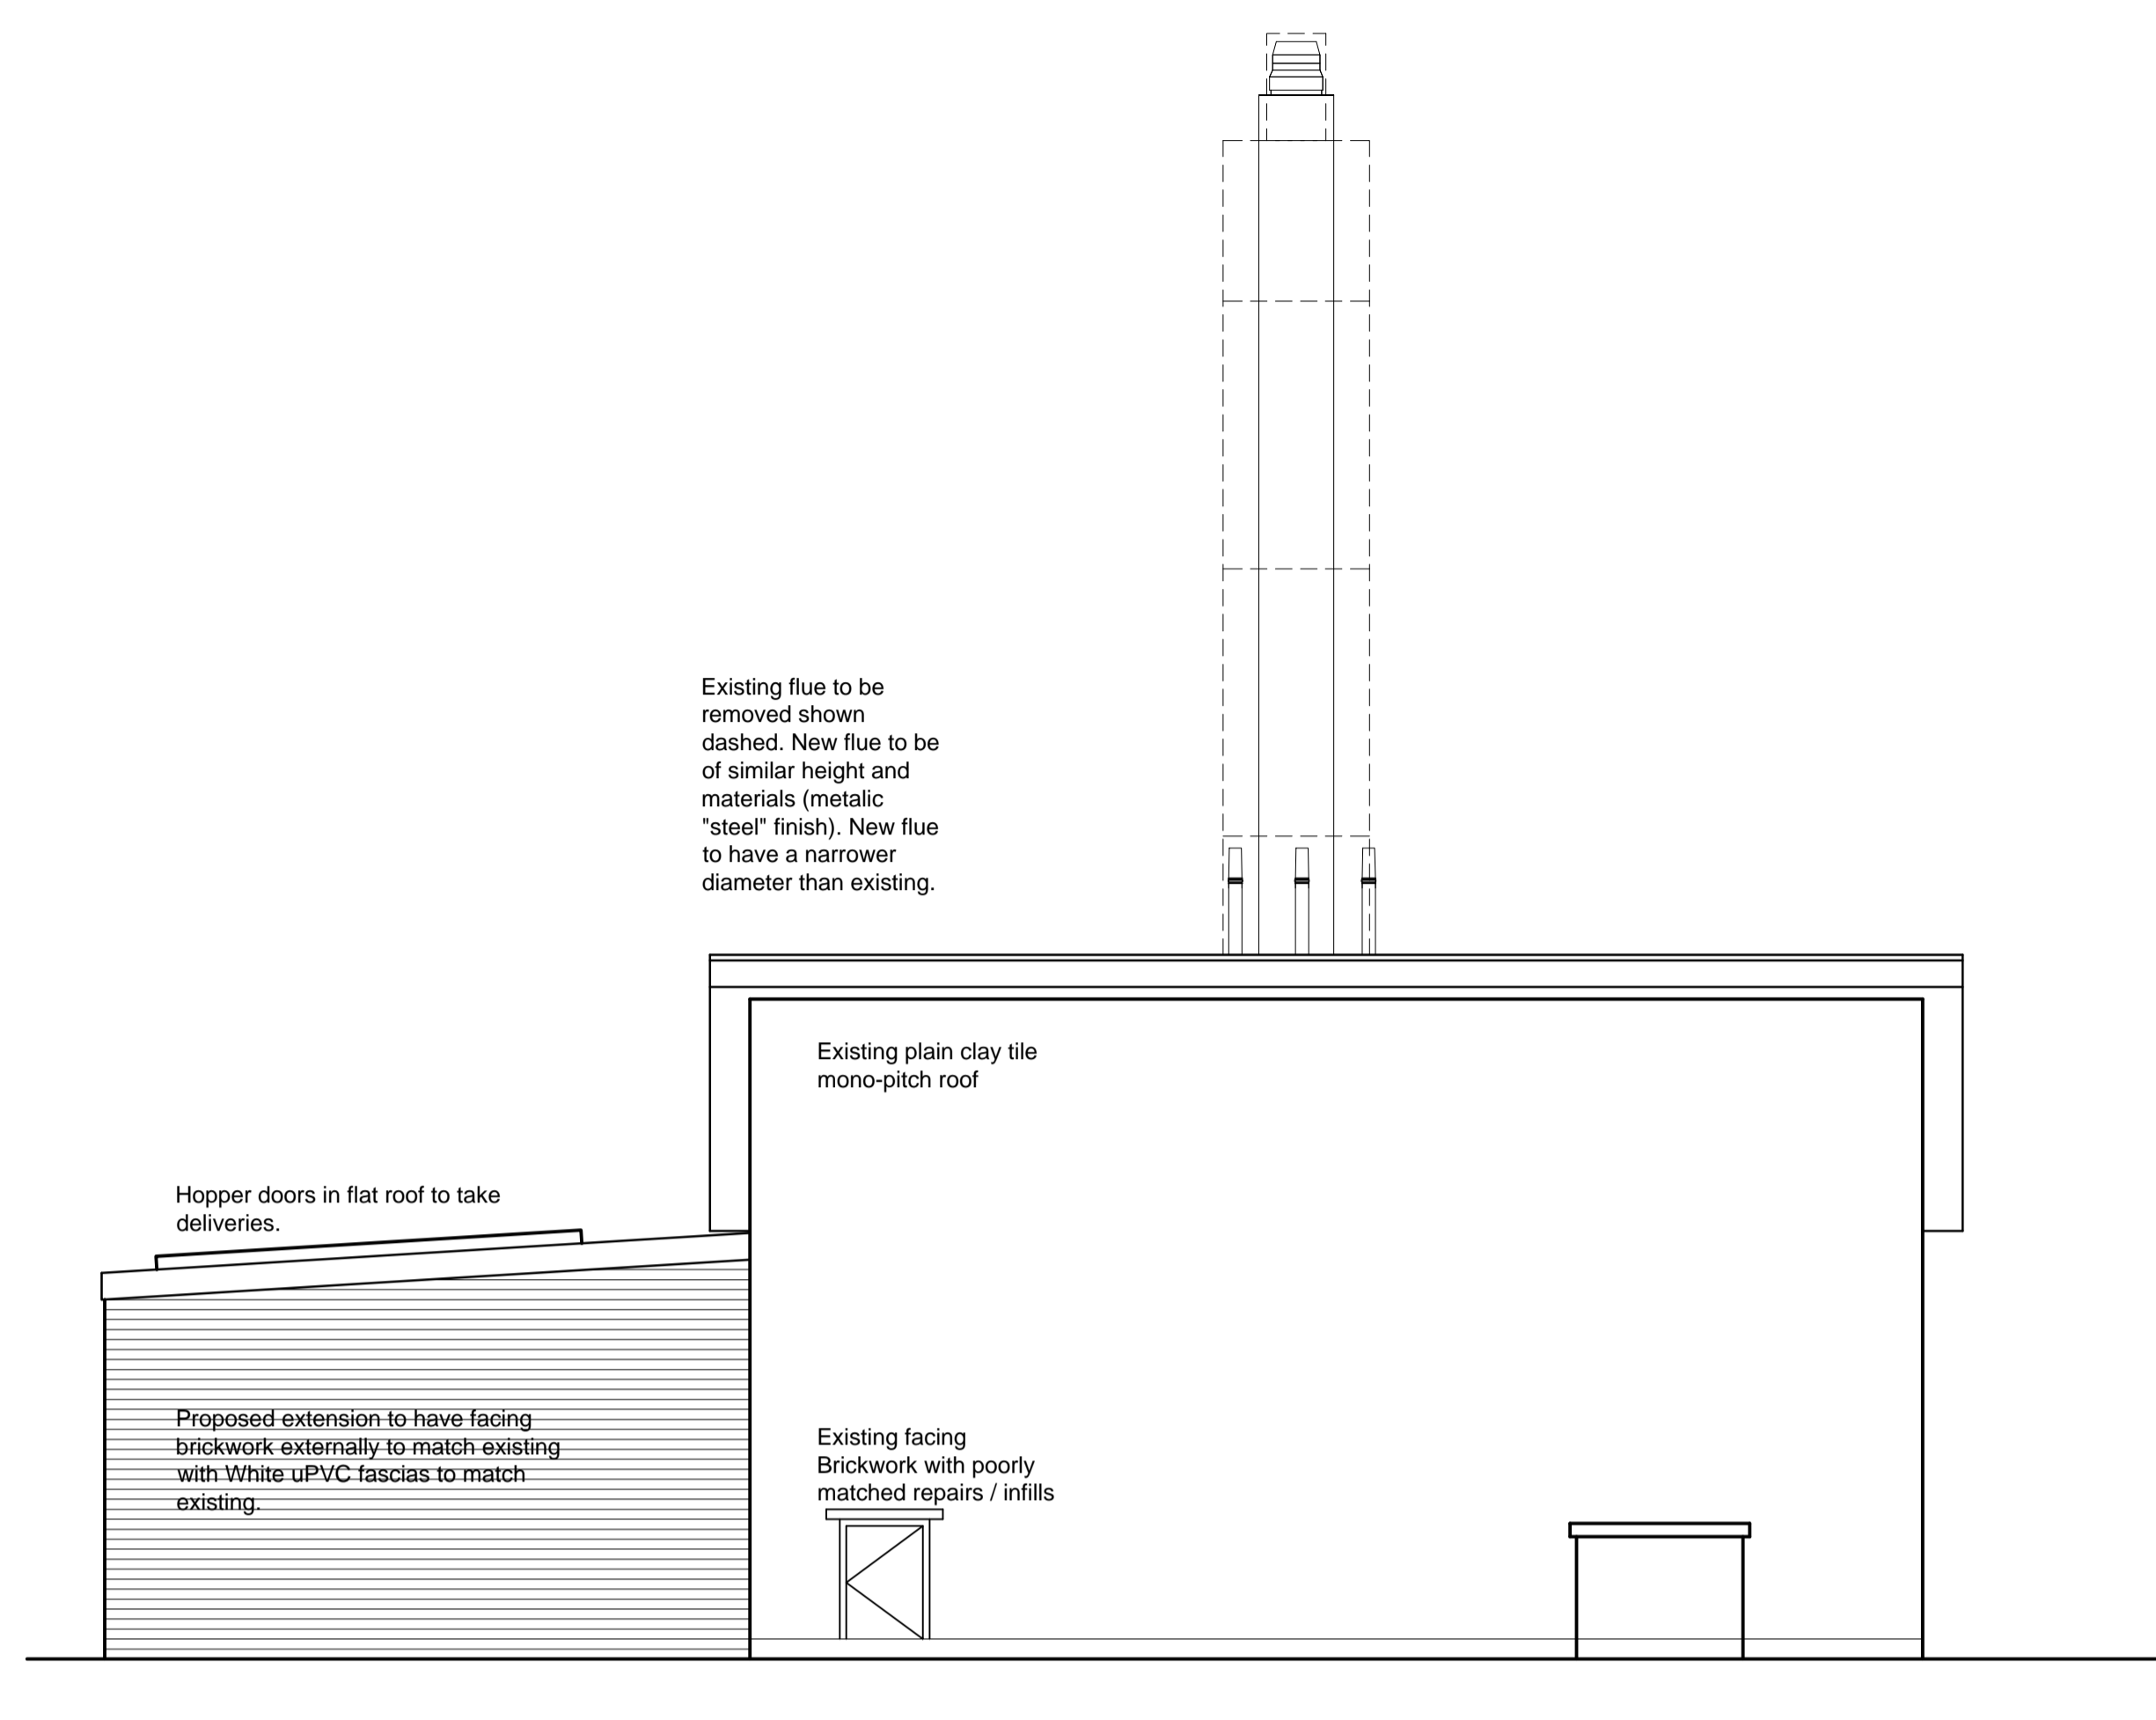

**02 Elevation B**  
Scale 1:50

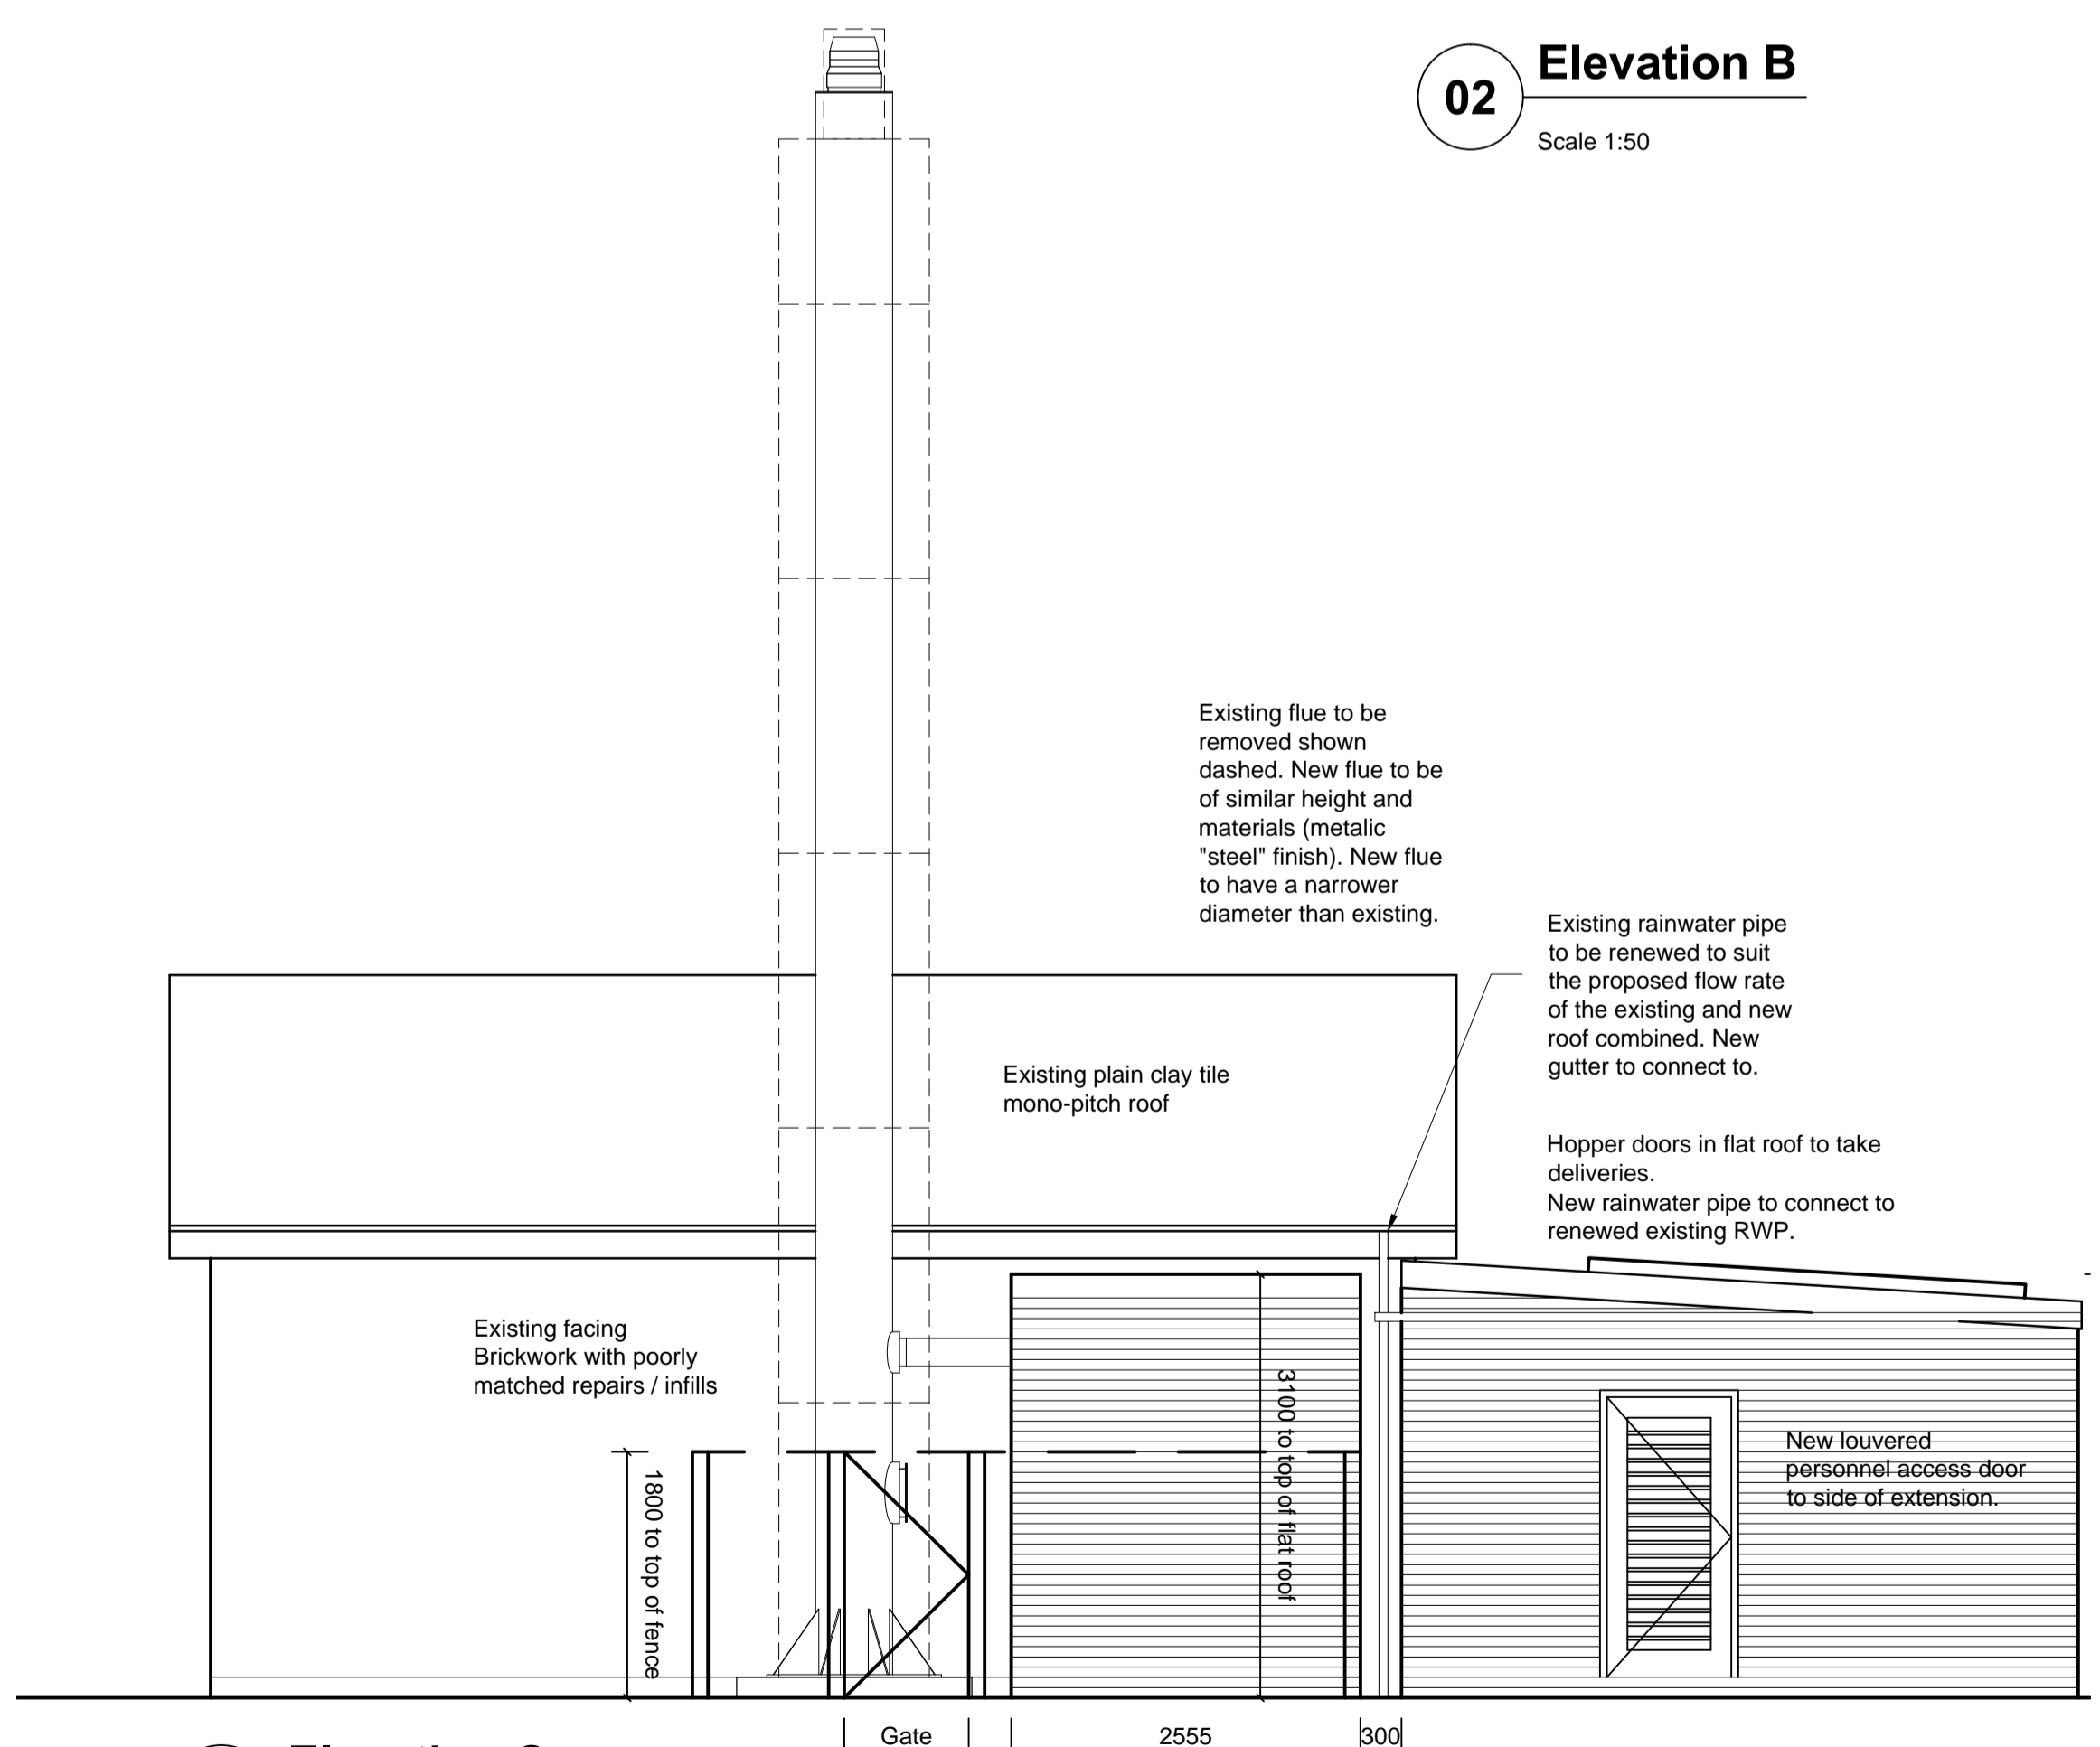

**03 Elevation C**  
Scale 1:50

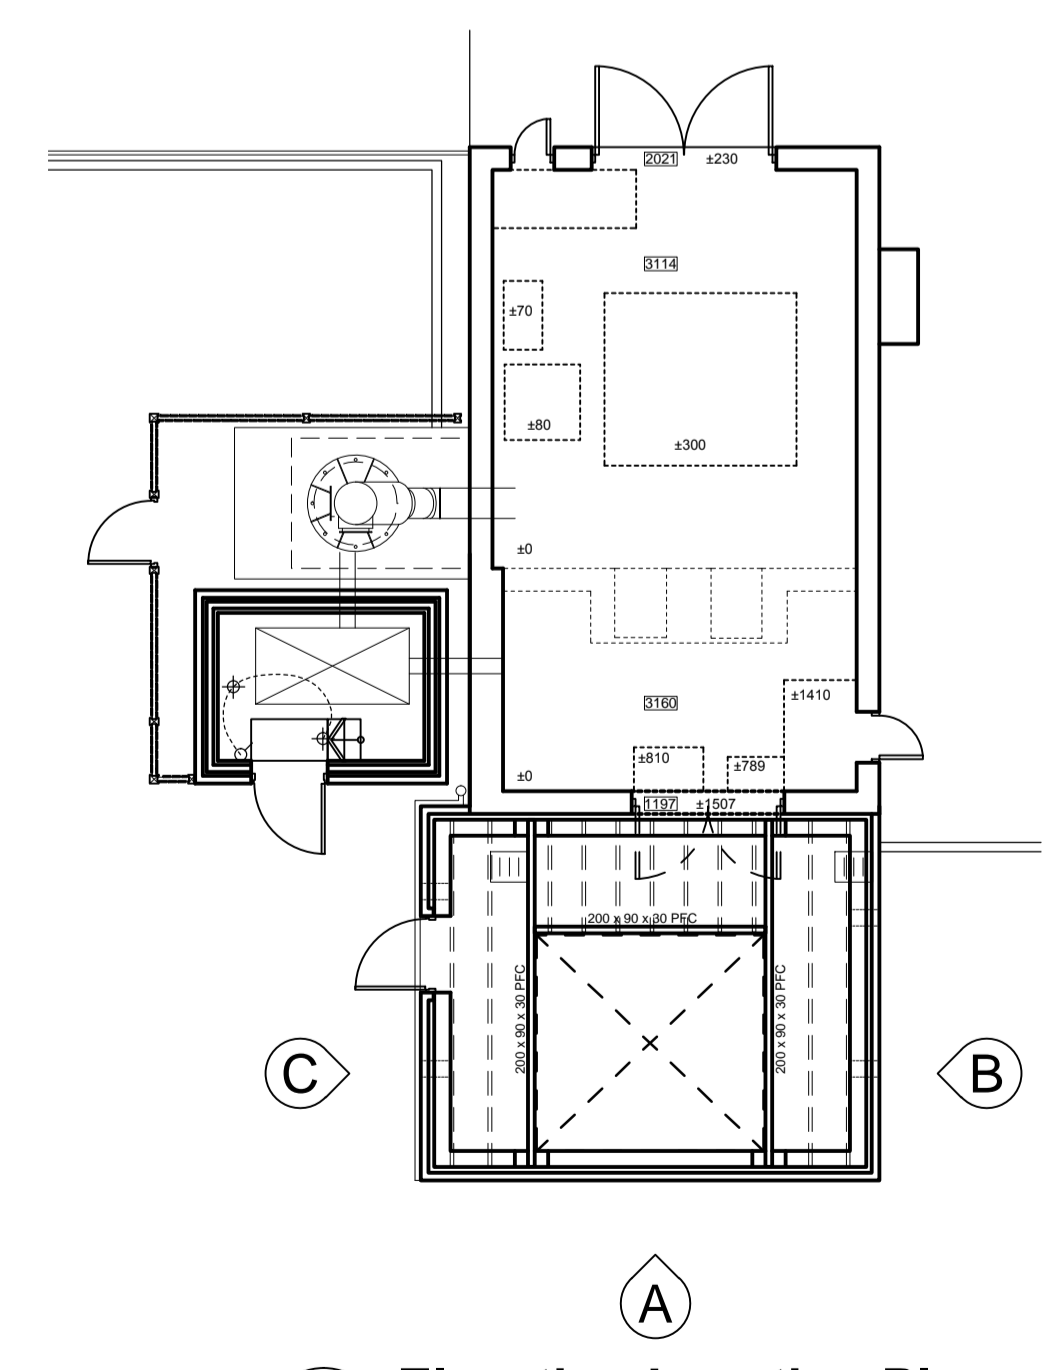

**04 Elevation Location Plan**  
Scale 1:100

Issued for Planning Approval					
P2	LS				
Issued for Planning Approval					
P1	LS				
COMMENT					
REV	DRAWN	DATE	CHECKED	DATE	APPROVED
<small>NPS Barnsley Ltd Gateway Plaza, Sackville St, Barnsley, South Yorkshire, S70 2RD, Tel: 01226 774605, Email: barnsley@nps.co.uk, web: www.nps.co.uk</small>					
CLIENT					
Berneslai Homes					
PROJECT					
Pollyfox District Heating Scheme, Dodworth, Barnsley, S75 3QR					
TITLE					
Proposed Boiler House Flue Elevations					
SCALES	DISCIPLINE	PROJECT NUMBER			
1:50	ARCHITECT	16-1-1011			
DRAWING NUMBER	REV CODE				
NPS-DR-A-(00)-103	P2				
STATUS CODE	PURPOSE OF ISSUE	DRAWN BY			
S2	PLANNING APPROVAL	LS			