


NOTE  
 Drawing use for status issued for only. Feasibility & Planning drawings are not intended for construction or manufacture. J Mahoney Architects Ltd cannot accept any responsibility for issues arising due to this.

All dimensions to be checked on site and any discrepancies to be notified prior to the commencement of work.

Do not scale from this drawing. If in doubt ask

© J Mahoney Architects

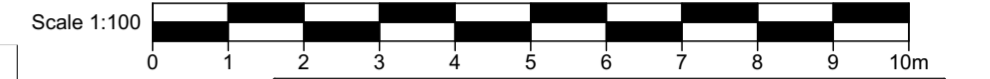

- Materials Legend
- 1 - Existing concrete roof tile. Colour: Brown
  - 2 - Existing uPVC fascias, soffits & guttering. Colour: White
  - 3 - Existing uPVC windows. Colour: Anthracite
  - 4 - Existing brickwork. Colour: Buff
  - 5 - Existing uPVC doors. Colour: White
  - 6 - Existing uPVC windows. Colour: White
  - 7 - Existing walling stone coursed random. Colour: Buff
  - 8 - Existing timber cladding. Colour: Natural/Brown
  - 9 - Existing uPVC door. Colour: Anthracite
  - 10 - New uPVC windows. Colour: Anthracite
  - 11 - New matching brickwork. Colour: Buff
  - 12 - New uPVC door. Colour: Anthracite
  - 13 - New parapet coping. Colour: Anthracite

Rev	Revision Notes	Date	Initial
B	Notes added	13.04.23	JFM
A	Initial issue	31.03.23	JFM

status **PLANNING**

**J Mahoney Architects**  
 Design & Planning

J Mahoney Architects,  
 25 Millstones, Oxspring  
 Sheffield, S36 8WZ

Tel: 07577572695  
 Email: Jmahoneyarchitects@gmail.com

client  
**Phil & Laura Brown**


job title  
**Single Storey Rear Extension  
 Woonona, Sheffield Road  
 Oxspring, Sheffield  
 S36 8YW**

drg title  
**Existing Elevations**


date **March 2023** drawn **JFM**

scale **1:100** sheet **A2**


drg no & revision  
**PLB-JMA-ZZ-ZZ-DR-A-(03)001B**

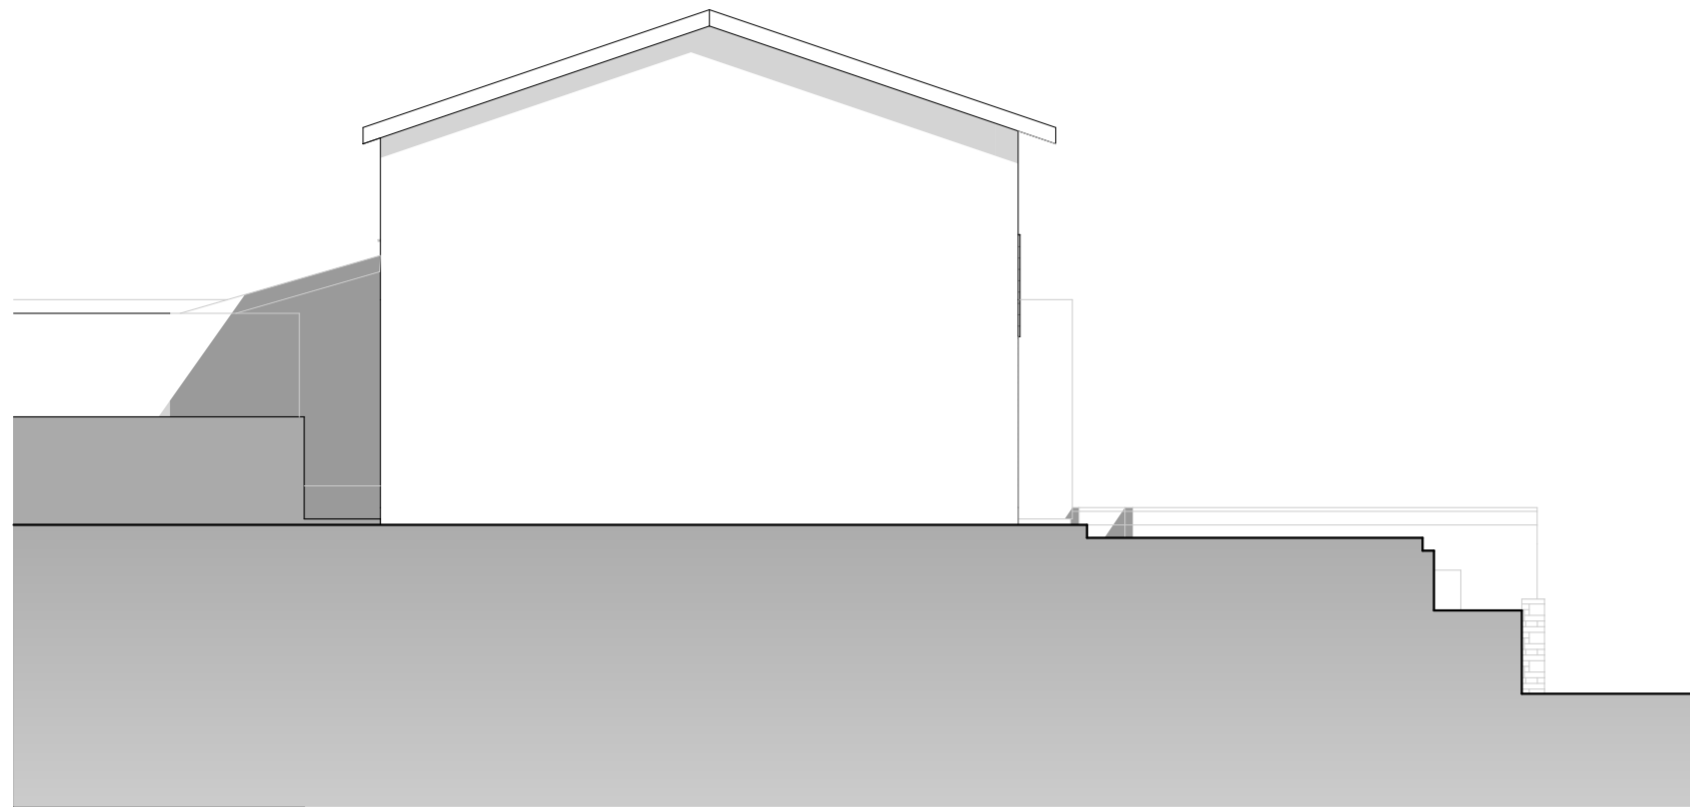


Existing SE Elevation

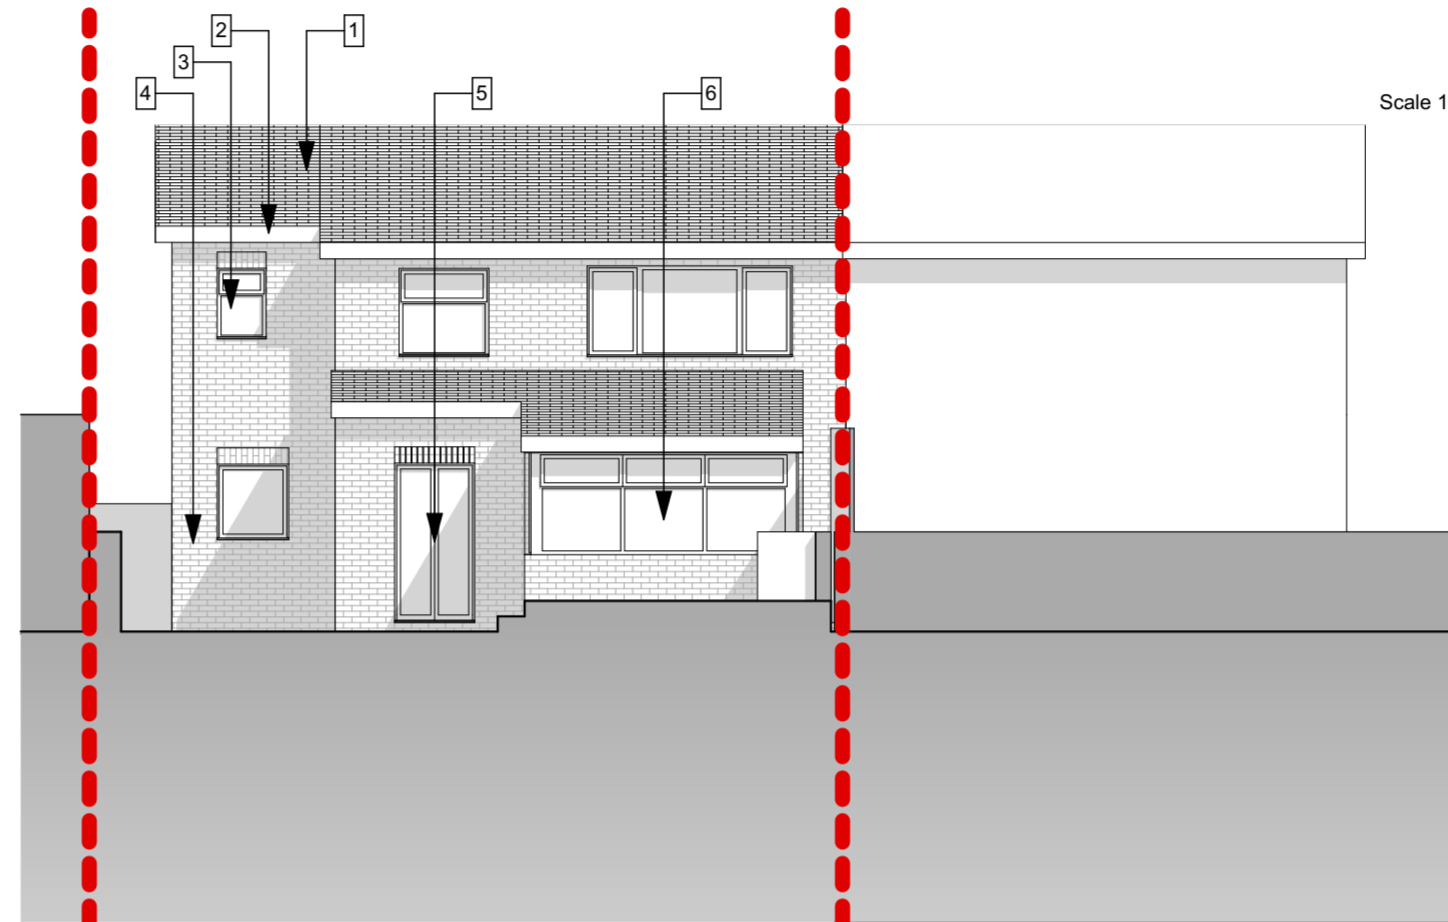

Existing SW Elevation

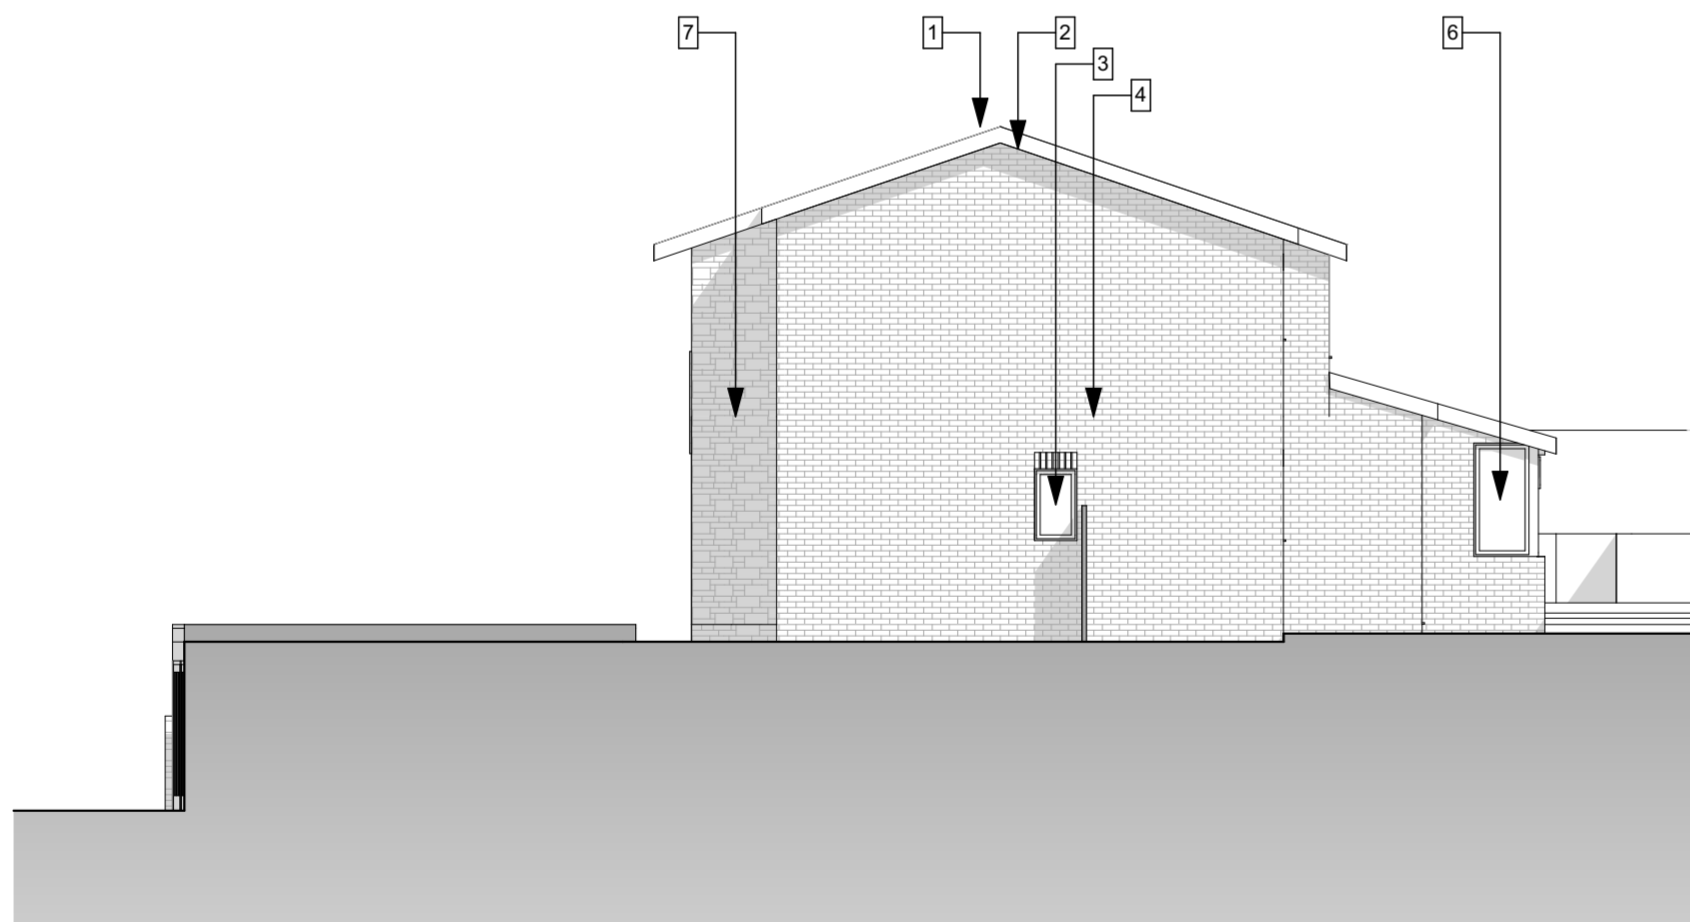

Existing NW Elevation

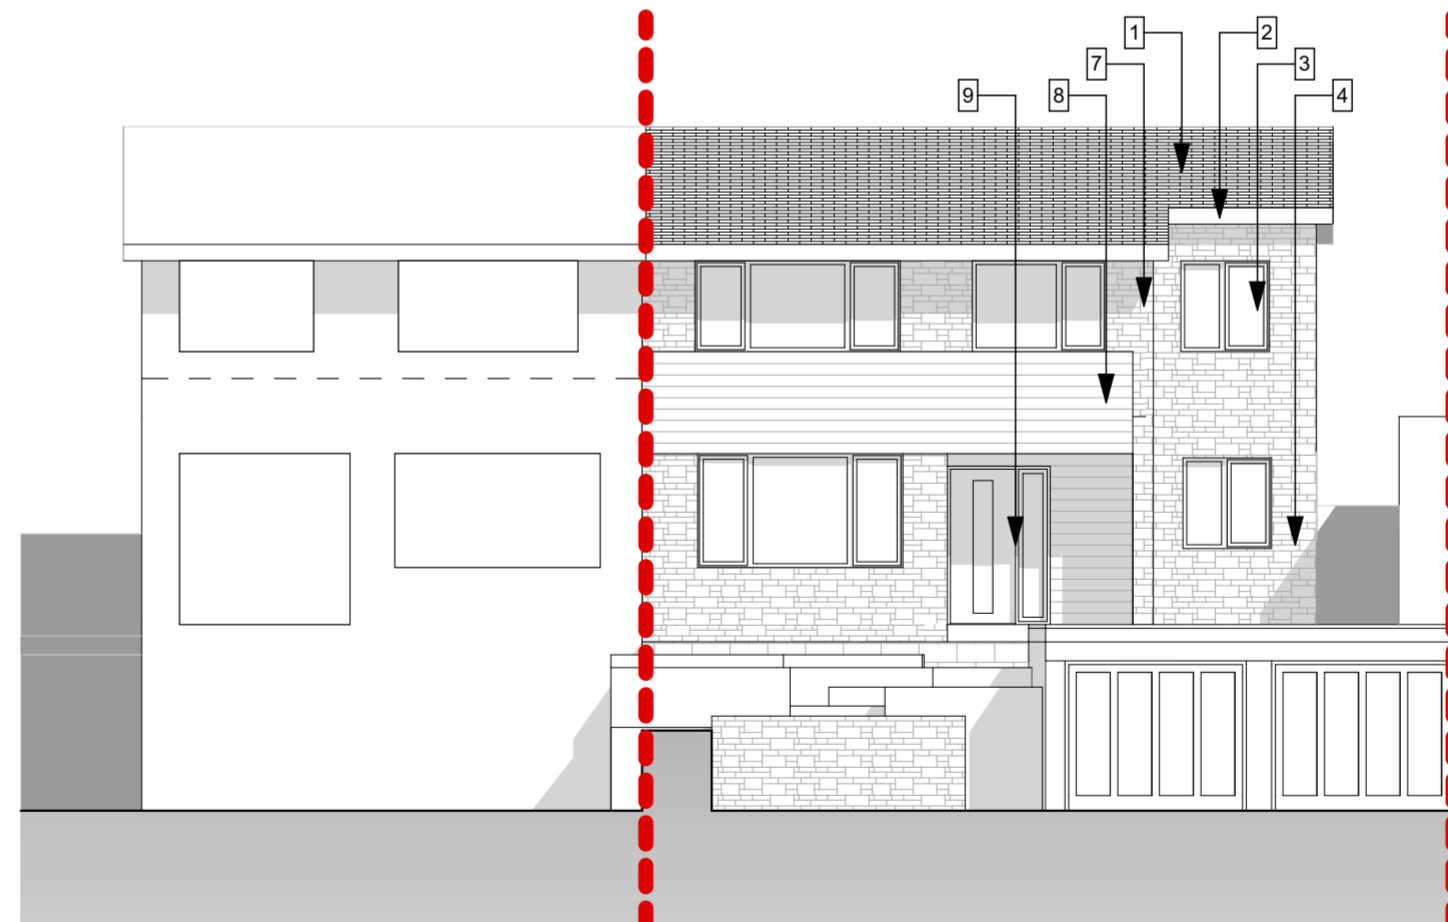

Existing NE Elevation