


1. Visual of proposed path layout.



2. Views through grass planing and path towards events space

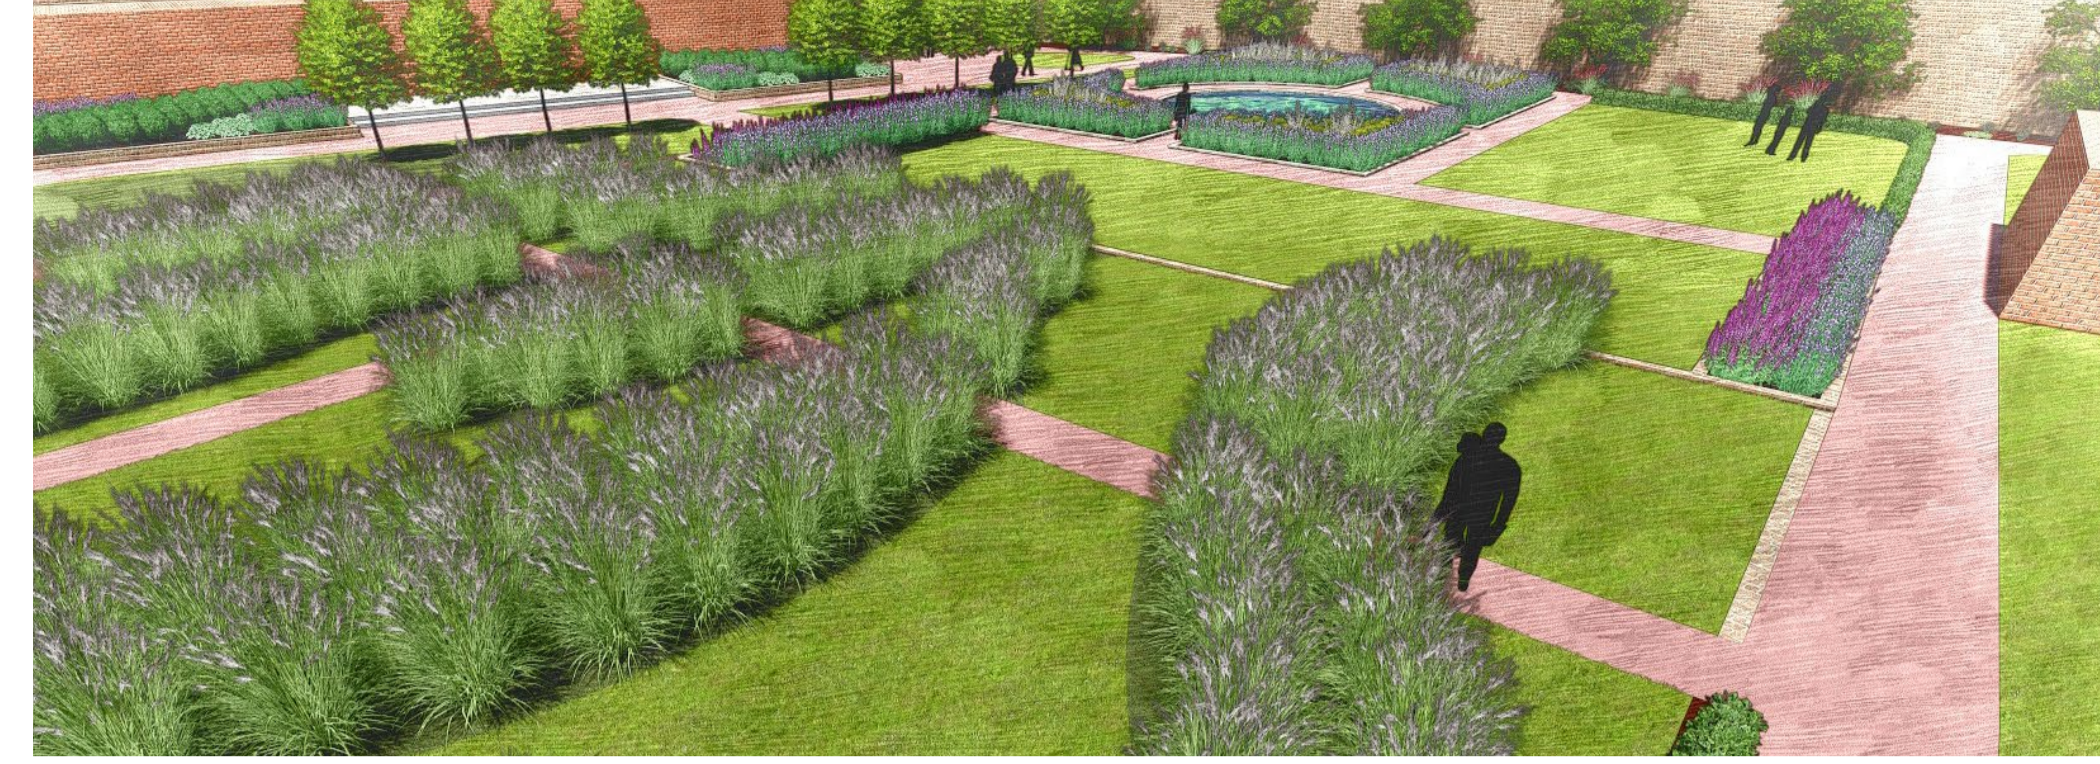

3. New retaining element to events space and view towards the pond



4. View onto reinstated georgian pond and surrounding beds



5. Footpath parallel to resorted glasshouse



**Yorkstone paving**  
Greenmoore Rustic Yorkstone paving  
600mm x random lengths x 63mm thick  
Ref Drawing CHP\_PLL\_S2\_DR\_SW5\_0810 Detail 04

**Victorian terracotta edging**  
Victorian clay edging blocks to footpaths. Blocks to match existing

**Raised Timber Planters**  
6 Raised timber planters for wheelchair access

**New brick retaining wall**  
600mm high reclaimed brick wall, bricks to match existing

**Yorkstone steps**  
Steps to  
- Glass house frontage  
- Entrance to walled garden  
- Steps to pinery

**Georgian pond**  
Ref CHP\_PLL\_S2\_DR\_LC4\_0223

**Georgian style wooden benches**  
Ref drawing CHP\_PLL\_S2\_DR\_SW3\_0804

**Bespoke wooden benches to pinery**  
Ref drawing CHP\_PLL\_S2\_DR\_SW3\_0804

**Soft Landscape**

**Low maintenance flowering plants, bulbs planted as ground cover.**  
Ref drawing CHP\_PLL\_S2\_DR\_SW4\_0310 Palette

**Swathes of grass planting**  
Molinia caerulea  
Ref drawing CHP\_PLL\_S2\_DR\_SW4\_0310 Palette 4b

**Wild flower meadow**  
Ref drawing CHP\_PLL\_S2\_DR\_SW4\_0310 Palette 4c

**DRAWING NOTES:**  
GENERAL:  
1. COPYRIGHT OF THIS DRAWING IS VESTED IN PLINCKE AND IT MUST NOT BE COPIED OR REPRODUCED WITHOUT CONSENT.  
2. DO NOT SCALE FROM THIS DRAWING - DIMENSIONS GOVERN. IF IN DOUBT ASK.  
3. ALL DIMENSIONS ARE IN MILLIMETRES UNLESS NOTED OTHERWISE. ONLY FIGURED DIMENSIONS ARE TO BE TAKEN FROM THIS DRAWING.  
4. ALL DIMENSIONS SHALL BE VERIFIED ON SITE BEFORE PROCEEDING WITH THE WORK. ALL CONTRACTORS MUST VISIT SITE AND BE RESPONSIBLE FOR TAKING AND CHECKING ALL DIMENSIONS RELATIVE TO THEIR WORK.  
5. PLINCKE SHALL BE NOTIFIED IMMEDIATELY BY EMAIL, OF ANY DISCREPANCIES.  
6. PLINCKE ACCEPTS NO LIABILITY FOR ANY EXPENSE, LOSS OR DAMAGE OF WHATSOEVER NATURE AND HOWEVER ARISING FROM ANY VARIATION MADE TO THIS DRAWING OR IN THE EXECUTION OF THE WORK TO WHICH IT RELATES WHICH HAS NOT BEEN REFERRED TO THEM AND PRIOR APPROVAL OBTAINED.  
7. ALL PLINCKE DRAWINGS TO BE READ IN CONJUNCTION WITH ALL RELEVANT ARCHITECTURAL, CIVIL ENGINEERS AND M&E ENGINEERS DRAWINGS AND SPECIFICATIONS.

**REFERENCE FILES:**

CONSULTANT	REFERENCE FILE	DATE RECEIVED

**HEALTH, SAFETY & ENVIRONMENTAL INFORMATION:**  
1. IT IS ASSUMED THAT ALL WORKS ON THIS DRAWING WILL BE CARRIED OUT BY A COMPETENT CONTRACTOR AND, WHERE APPROPRIATE, WORKING TO AN APPROVED METHOD STATEMENT.  
2. THIS DRAWING IS TO BE READ IN CONJUNCTION WITH ALL OTHER HAZARDS / RISKS WHICH HAVE BEEN IDENTIFIED AND RECORDED WITHIN THE PRE-CONSTRUCTION INFORMATION PACK AND / OR THE CONSTRUCTION PHASE HSS PLAN.  
3. IN ADDITION TO THE HAZARDS / RISKS NORMALLY ASSOCIATED WITH THE TYPES OF WORK DETAILED ON THIS DRAWING, NOTE THE FOLLOWING:

**ITEM N°**   **RISK REGISTER DETAILS**



P01 PLANNING PROPOSALS      SS   AA   05/05/16

REV | DESCRIPTION | DRAWN | CHECK | DATE

KEY PLAN

CLIENT

MANCHESTER      LONDON  
t: 0161 237 9223      t: 0207 739 3330  
e: north@plincke.co.uk      e: london@plincke.co.uk

PROJECT TITLE  
CANNON HALL PARKS FOR PEOPLE

DRAWING TITLE  
WALLED GARDENS/PINERY LAYOUT/LANDSCAPE PROPOSALS

SCALE @ A1  
1:200

DATE  
05/05/16

REVISION  
P01

PROJECT No.      DRAWING No.      REVISION  
0292      CHP\_PLL\_S2\_DR\_LC4\_0221      P01

SCALE BAR @ 1:200