


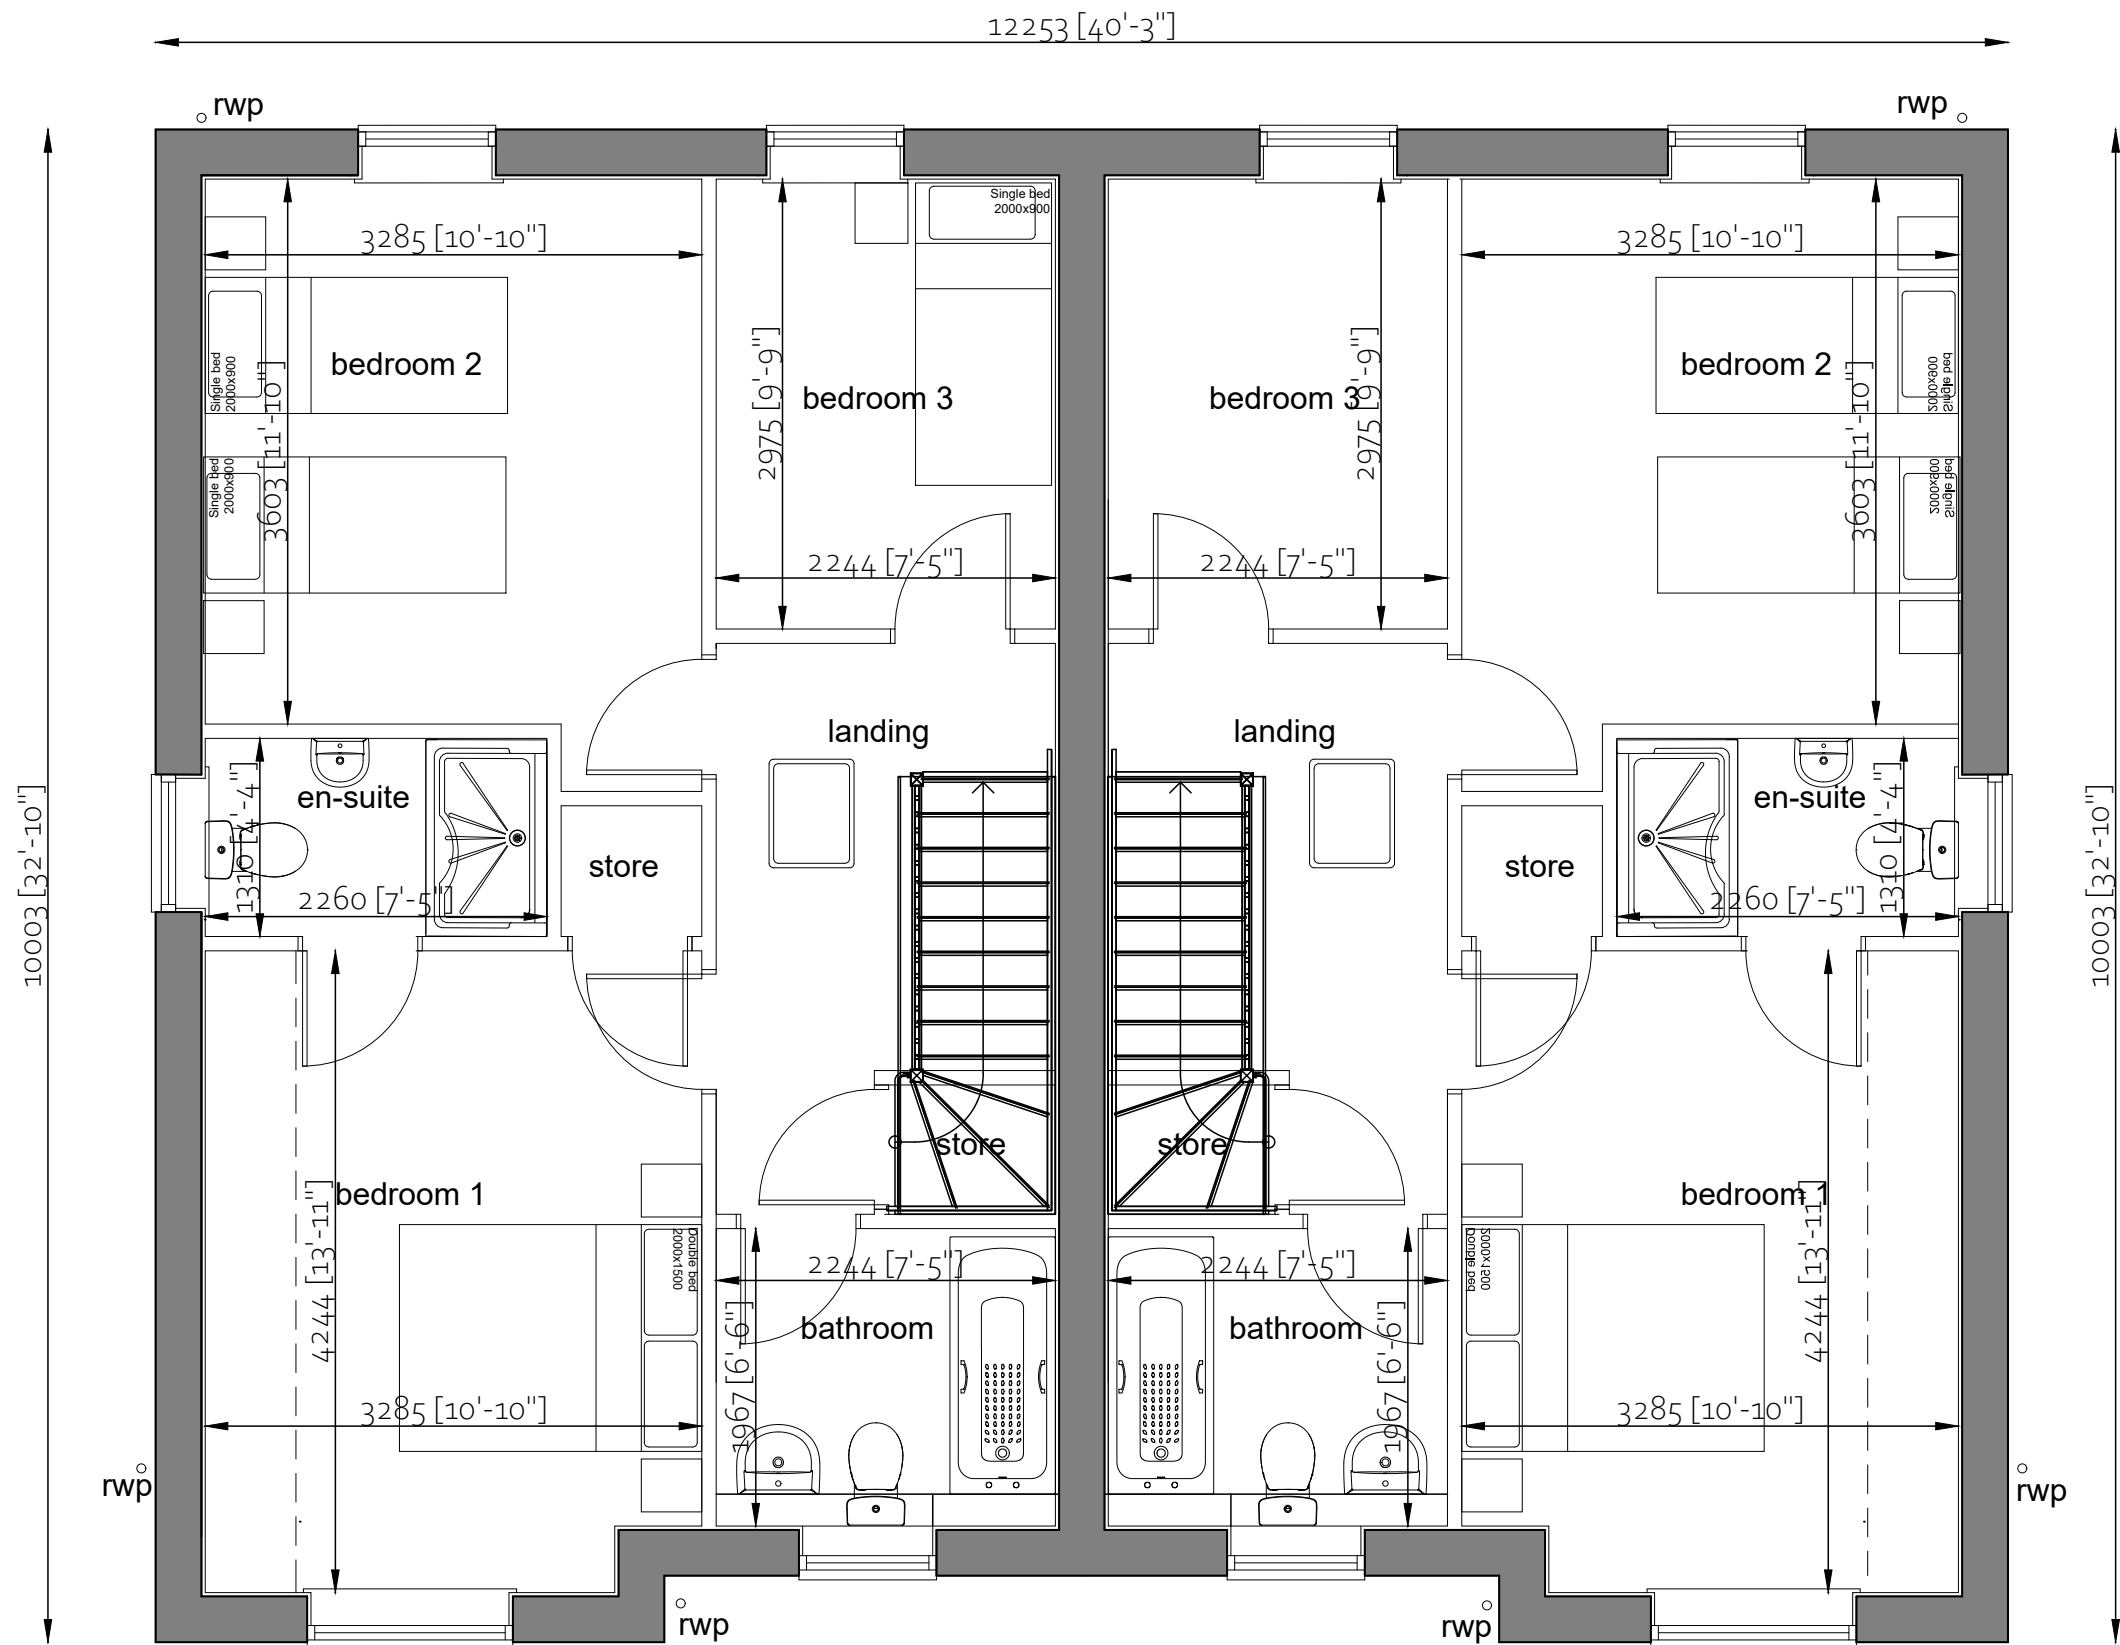

CLIENT DETAILS		PROJECT	TITLE		REV	DESCRIPTION	DATE
BLACKSTONE DEVELOPMENTS	HUNNINGLEY LA. STAIRFOOT BARNSELY	LAND OFF SOUTHFIELD CRESCENT & SOUTHFIELD LANE THURNSCOE	PROPOSED FIRST FLOOR PLANS				
			1104 sq.ft				
		REFERENCE	SCALE	1:50 @ A3			
		19-01-021-102-1	DATE	NOV 2019			

Residential S72 Ltd,
9 Malham Close, Shafton
Barnsley, S72 8PE
T 01226 717079
M 07920 724305


Residential S72