



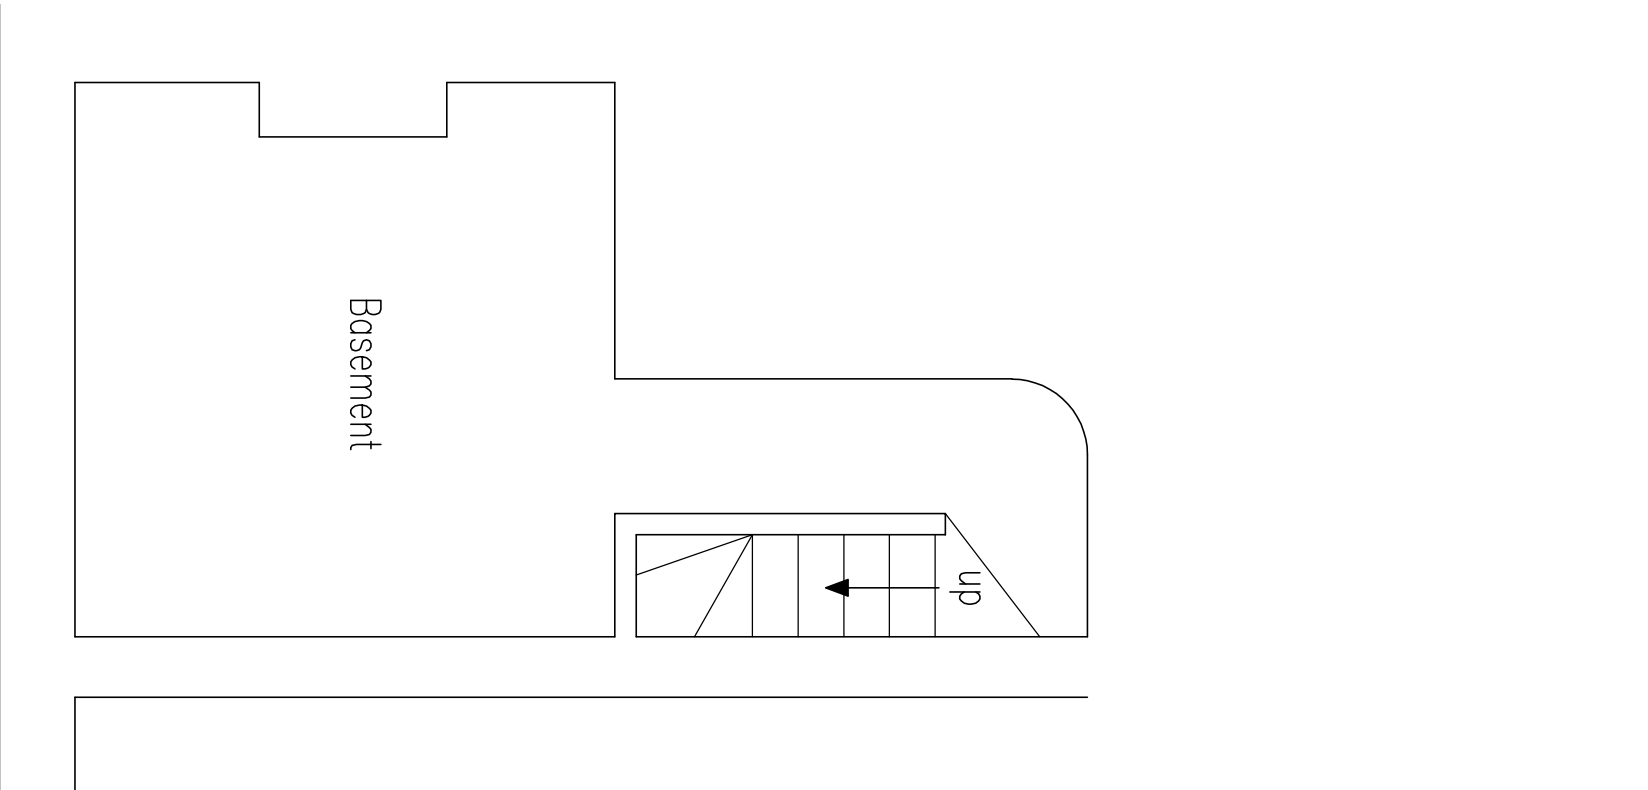


EXISTING BASEMENT


scale 1:50

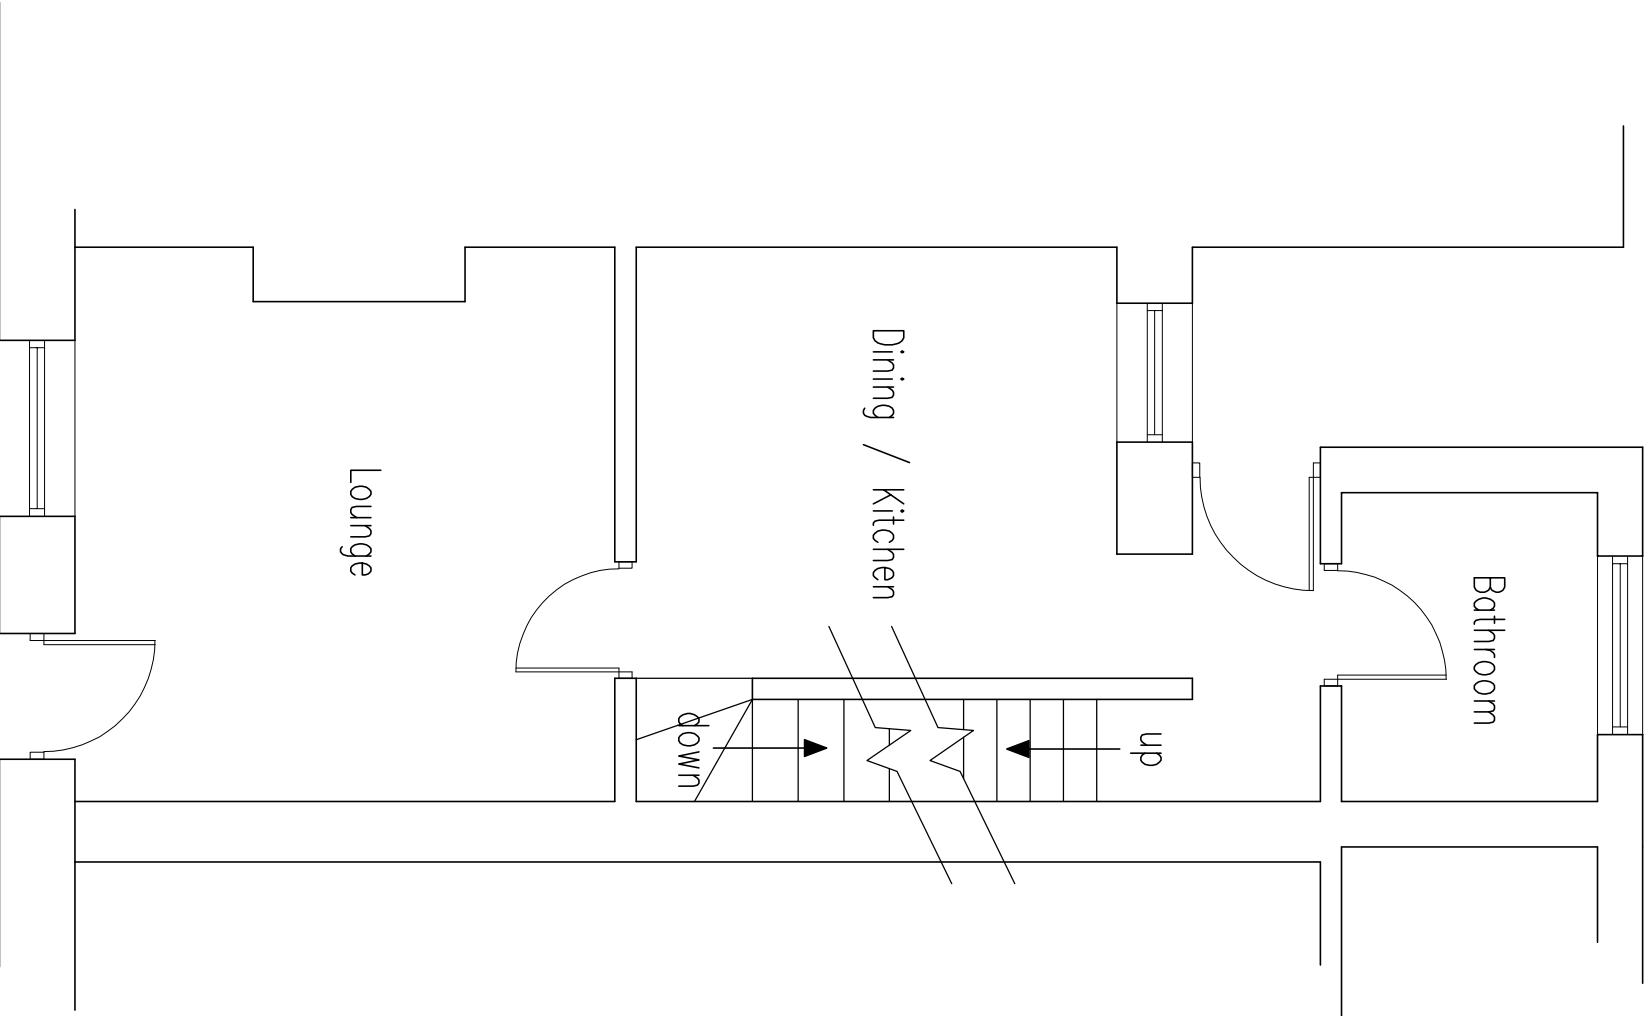

EXISTING G.F. PLAN

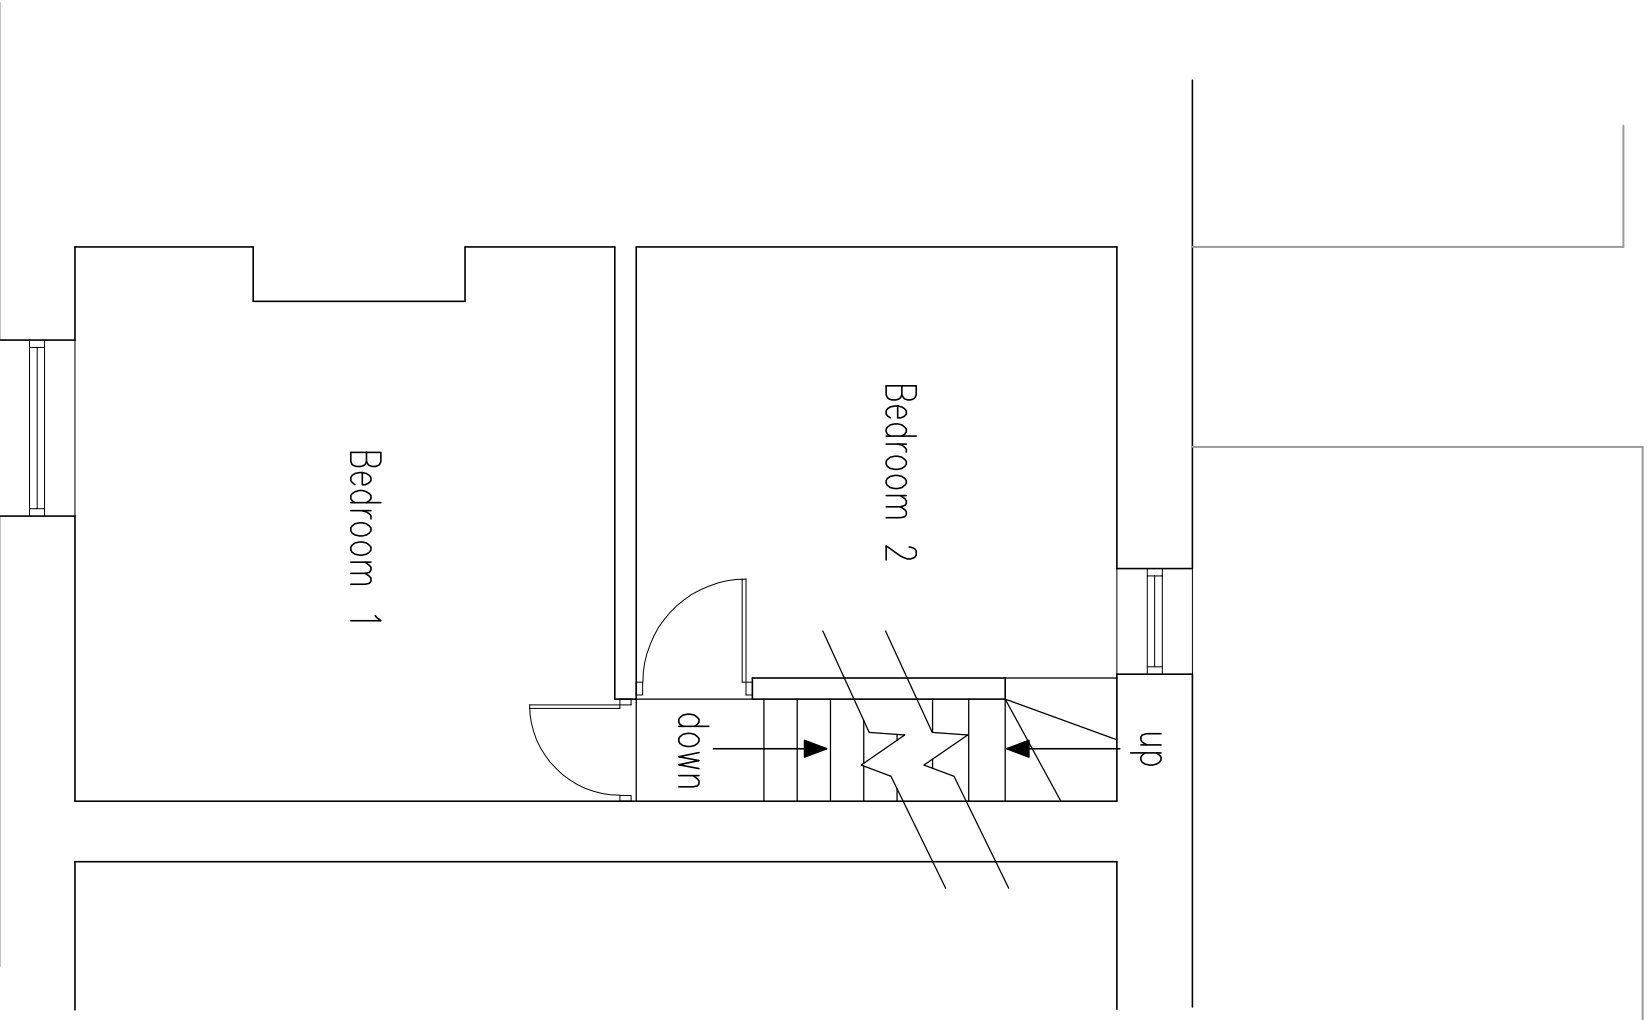

EXISTING F.F. PLAN

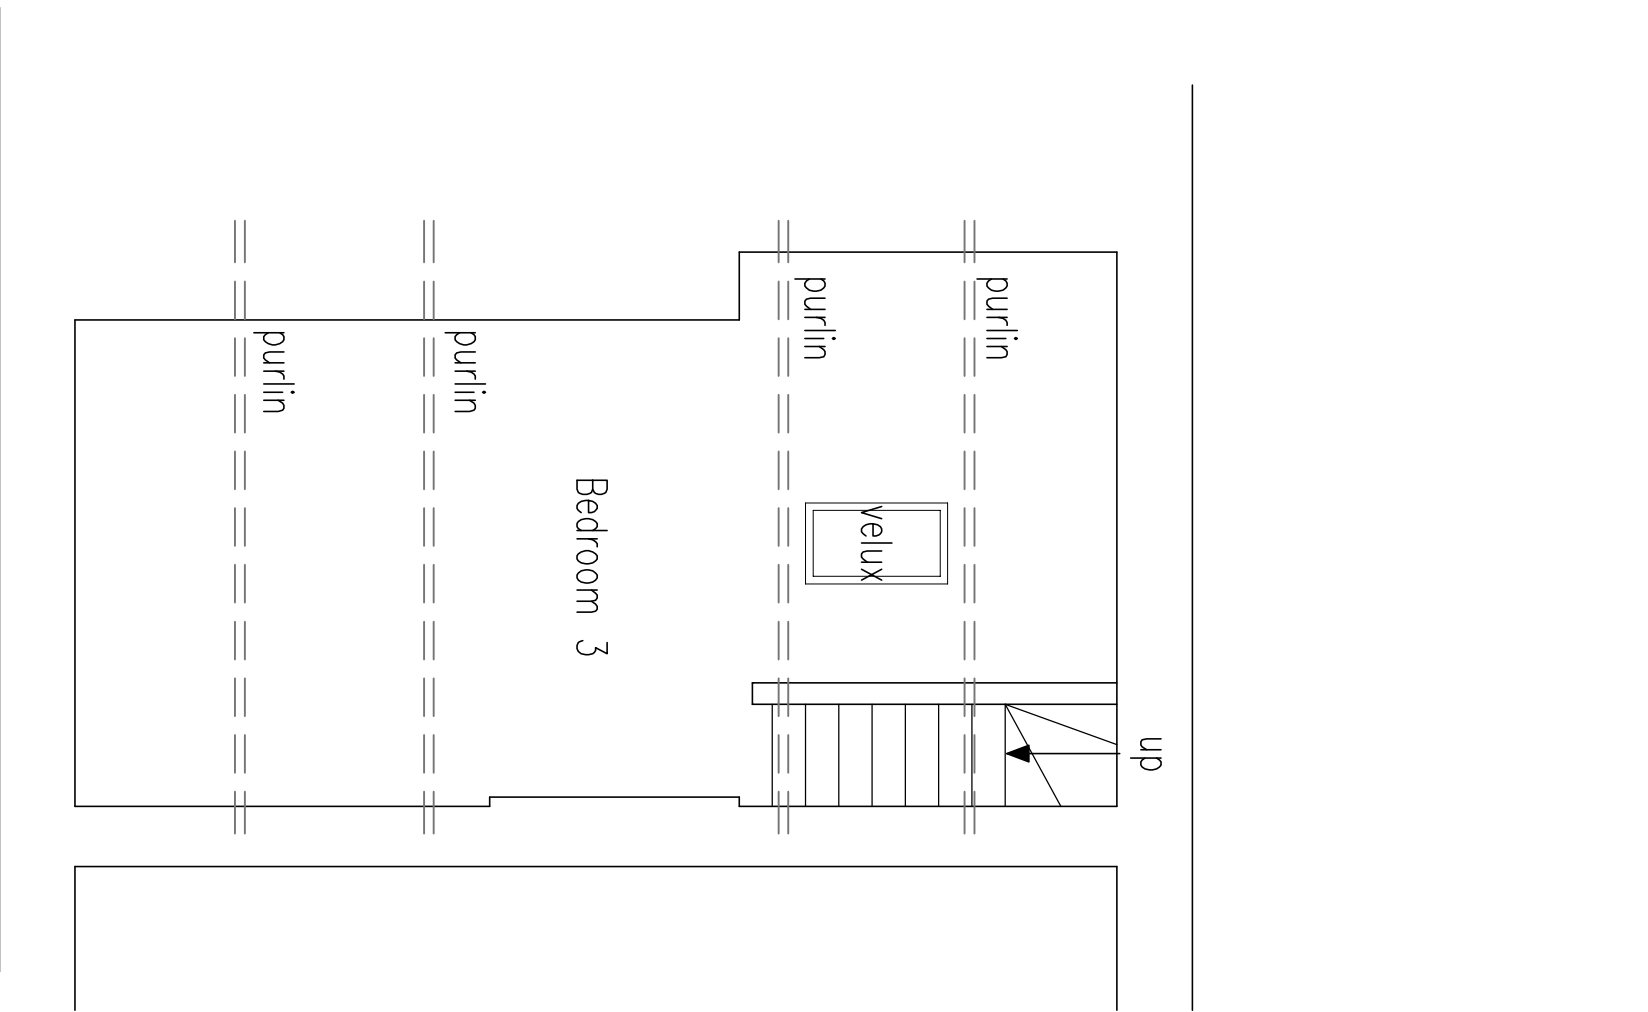

EXISTING ATTIC

Do not scale. All setting out dimensions to be site confirmed prior to works commencing and any discrepancies confirmed to architect. This drawing is to be read in conjunction with all other architectural and structural engineers drawings. Any queries please call 07805 774813 or email info@wardorchitectureltd.co.uk	
Ward Architecture Limited Re-plan, Re-design, Re-generate	preliminary issue
64 MARKET STREET HOYLAND for MISS L BAMFORTH	
EXISTING GROUND AND FIRST FLOOR LAYOUT PLANS	1:50@A2
Date: 08/04/21	Job Number: WAL-21-16-02