



SCHOOL.

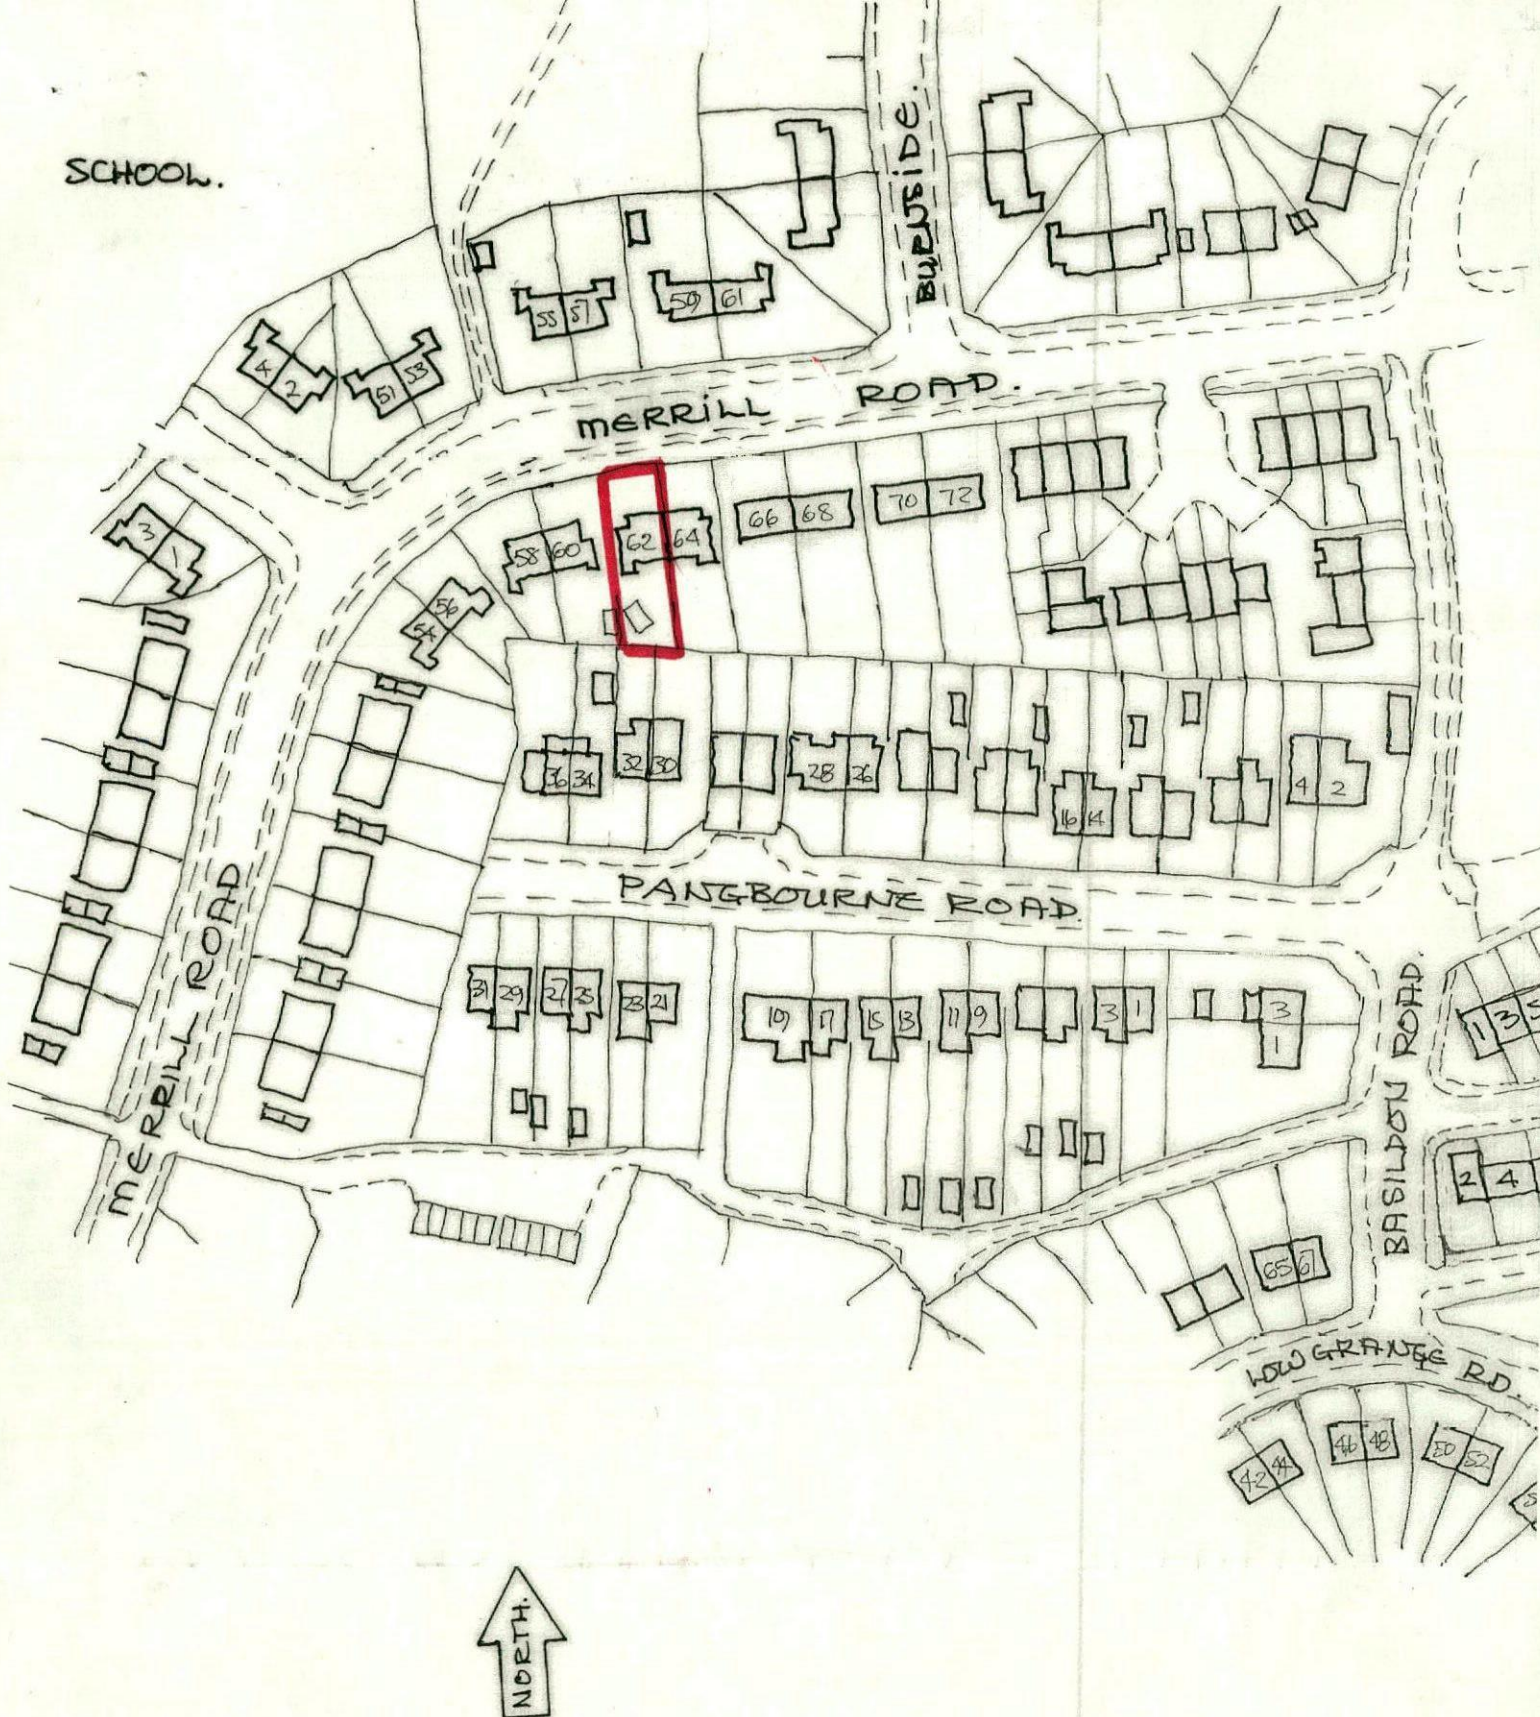

LOCATION PLAN. SCALE 1:1250 FT.

BMBC	
CORPORATE MAIL ROOM	
ER	DM
NO CHD	
30 MAY 2018	
Received by: LJ	
ORIGINAL COPY	


ground floor survey @ 1:100m.

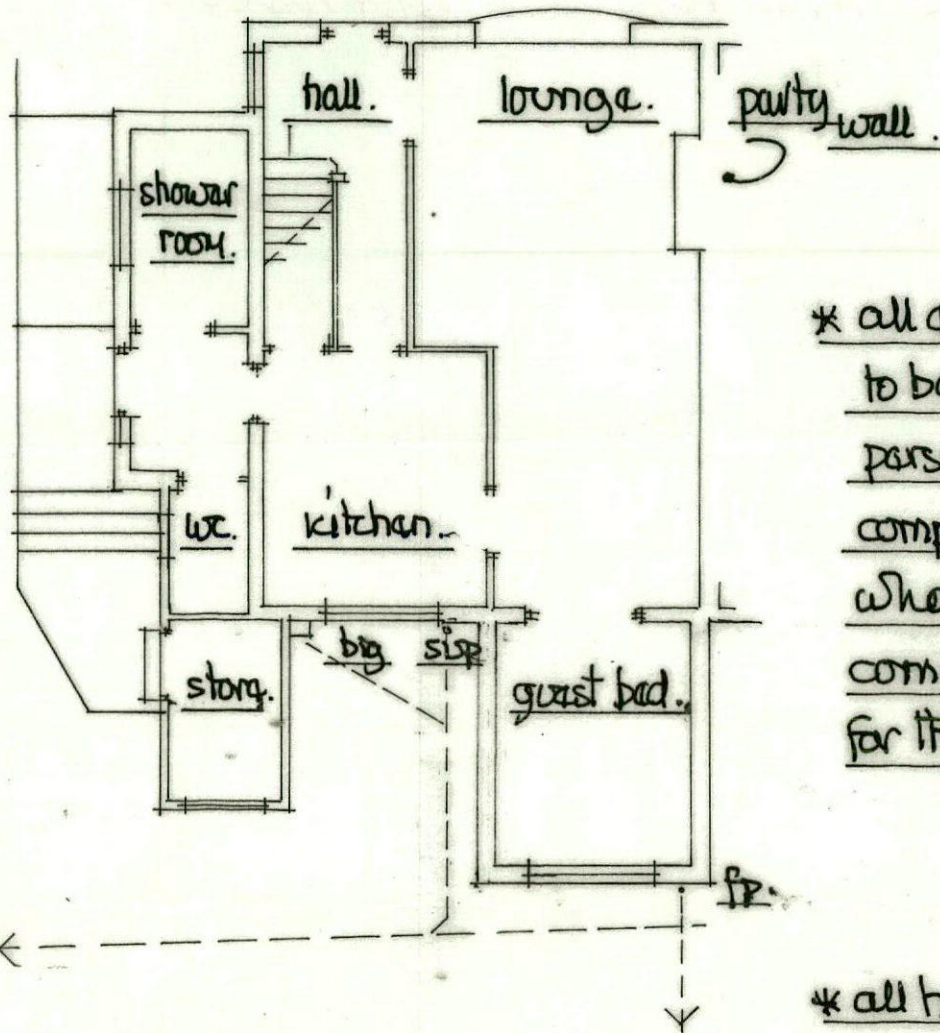

* all electrical works are to be carried out by a person qualified thro'a competent persons scheme who shall provide a completion certificate for the local BCO *

* all heating works by a person who is a member of the current gas safety registration scheme *

site plan @ 1:500m.

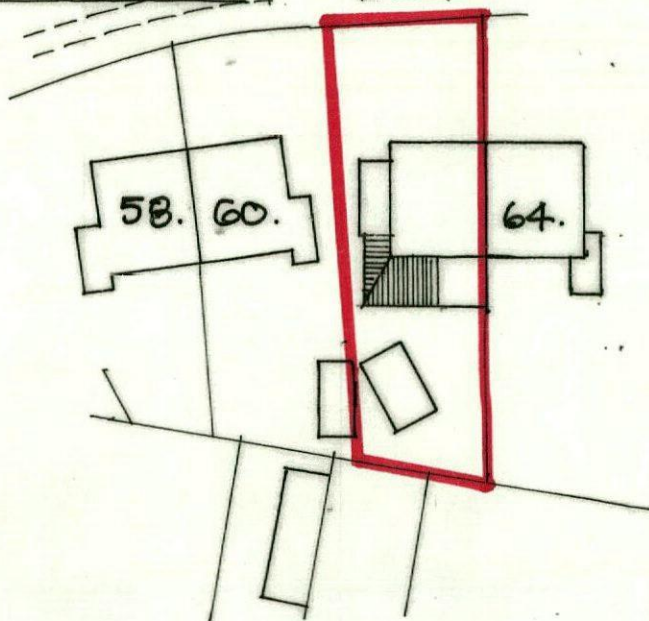

FAO Andria Hodgson Planning Admin
re 62 Merrill Rd Thurnscof

