



SCALE 1 : 50  
0 1 2 3

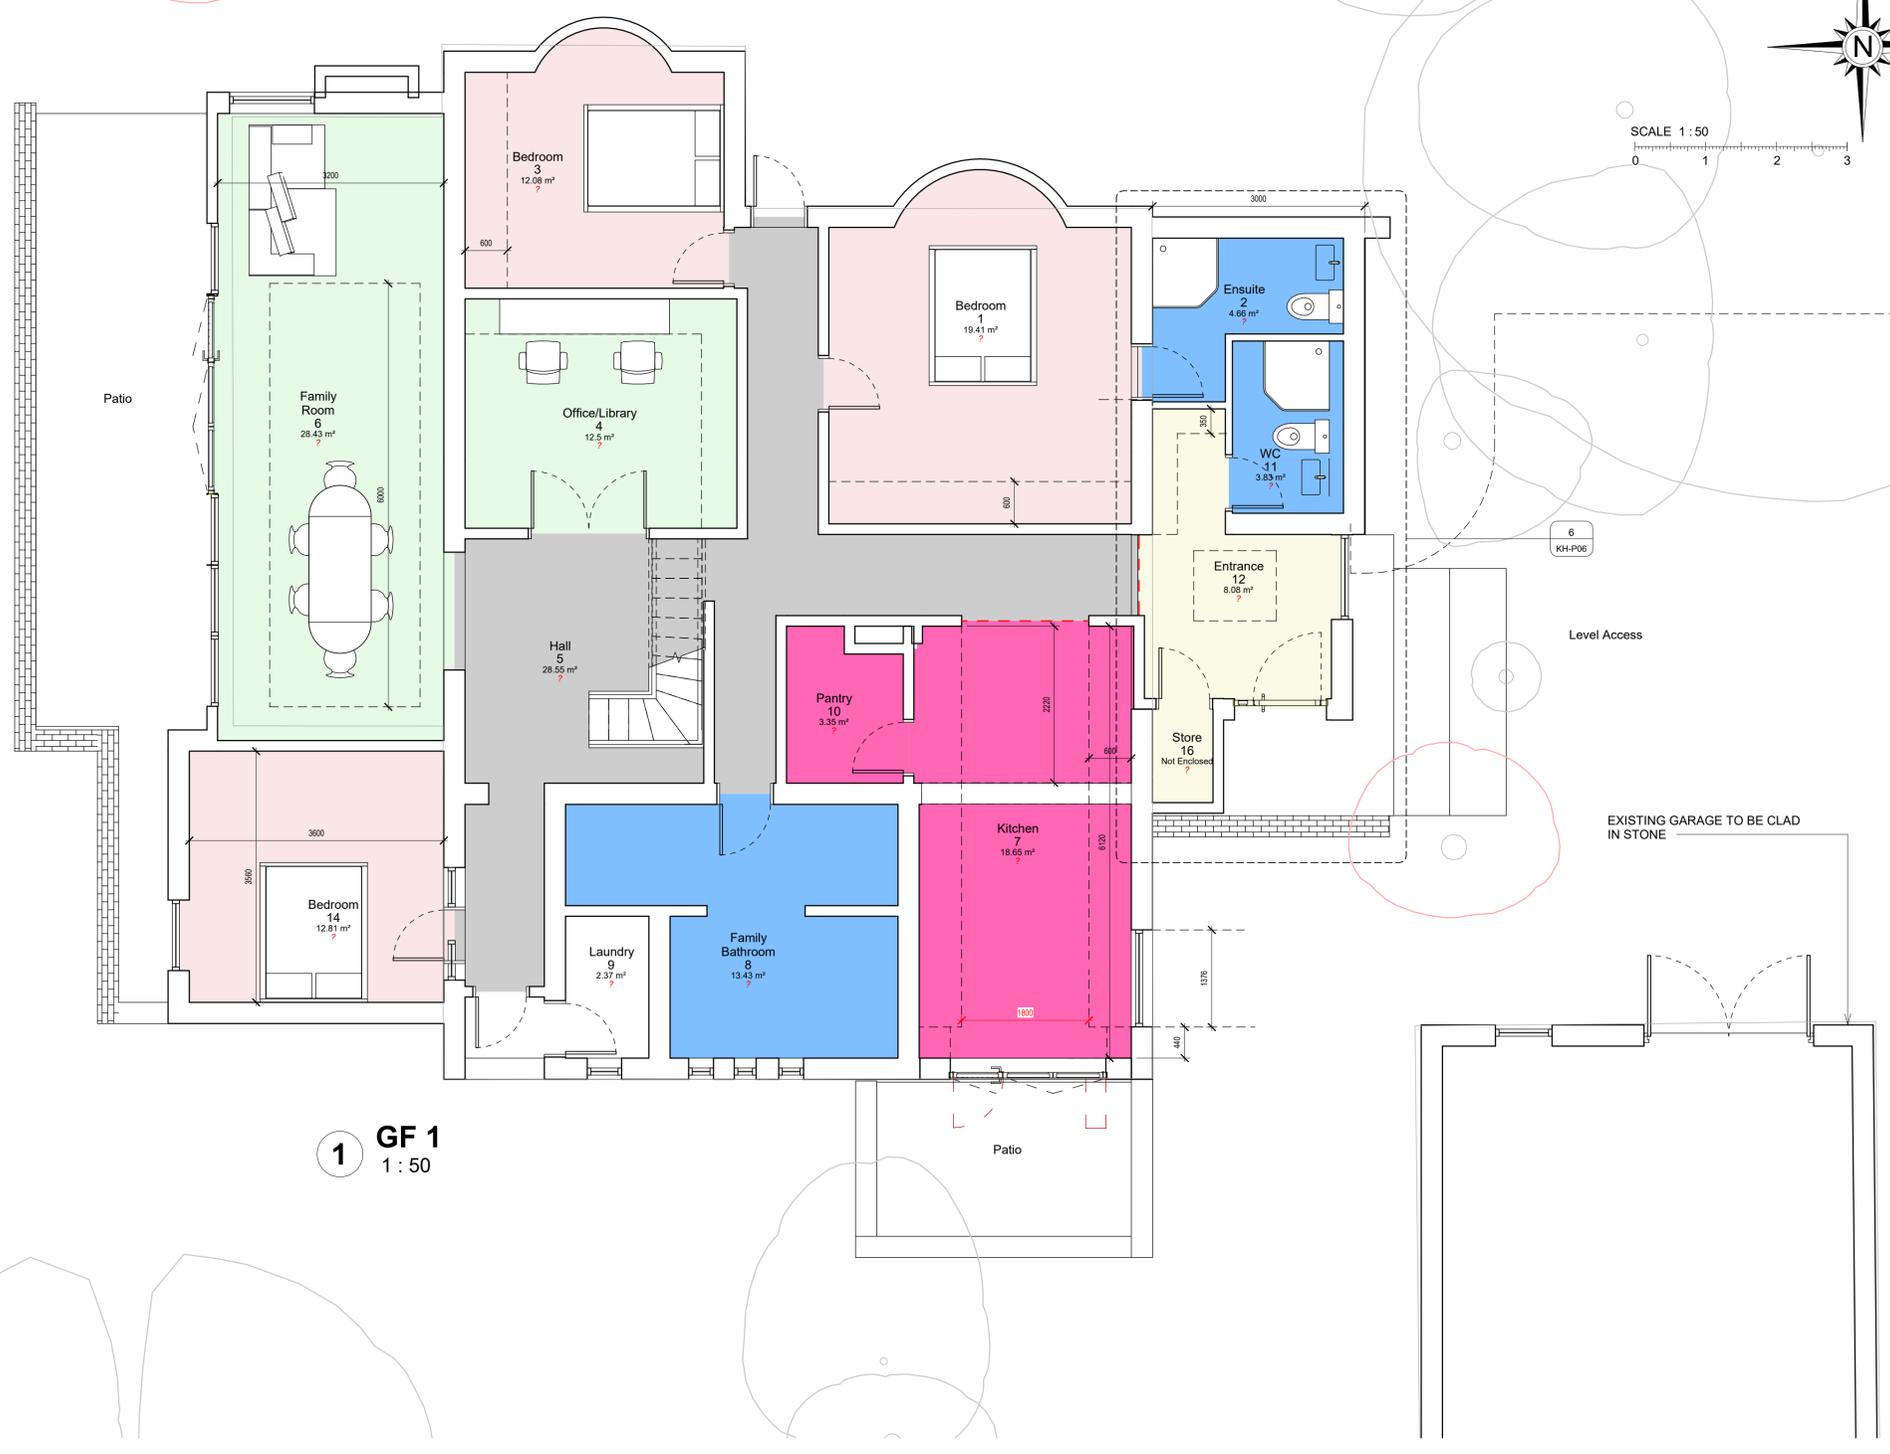

**1 GF 1**  
1 : 50

**MASTER ROOM SCHEDULE**

Level	Number	Name	Brief Area	Area
GF				
GF	1	Bedroom		19.41 m <sup>2</sup>
GF	2	Ensuite		4.66 m <sup>2</sup>
GF	3	Bedroom		12.08 m <sup>2</sup>
GF	4	Office/Library		12.5 m <sup>2</sup>
GF	5	Hall		28.55 m <sup>2</sup>
GF	6	Family Room		28.43 m <sup>2</sup>
GF	7	Kitchen		18.65 m <sup>2</sup>
GF	8	Family Bathroom		13.43 m <sup>2</sup>
GF	9	Laundry		2.37 m <sup>2</sup>
GF	10	Pantry		3.35 m <sup>2</sup>
GF	11	WC		3.83 m <sup>2</sup>
GF	12	Entrance		8.08 m <sup>2</sup>
GF	14	Bedroom		12.81 m <sup>2</sup>
GF	16	Store		Not Enclosed
GF	17	Store		1.13 m <sup>2</sup>
FF				
FF	13	Living		30.81 m <sup>2</sup>
FF	15	Bedroom		20.85 m <sup>2</sup>
			0 m <sup>2</sup>	220.93 m <sup>2</sup>

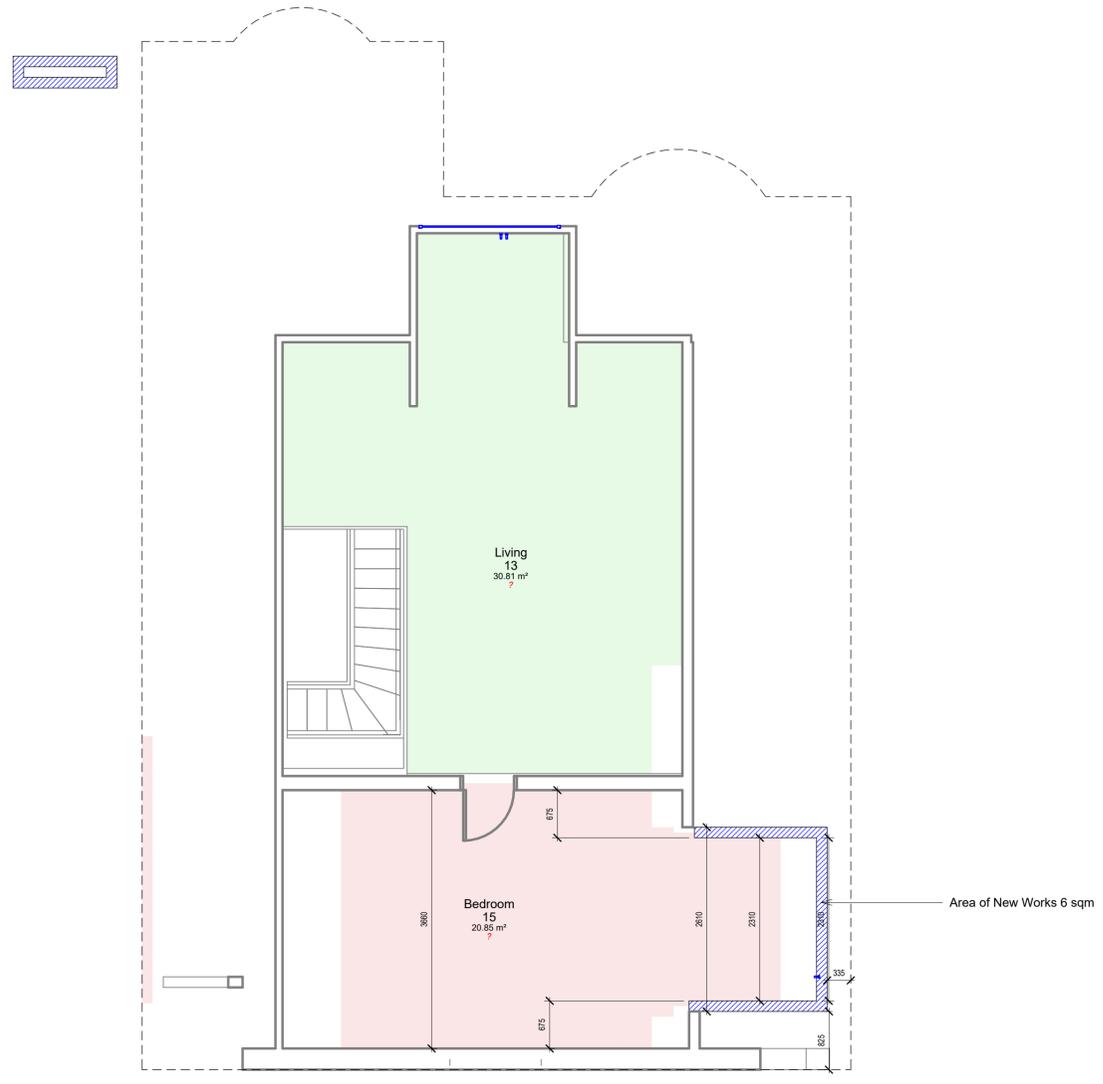

**2 FF 1**  
1 : 50

Rev	Description	Date	Dr by	App by
original by	Author	date created	10/05/24	approved by
				Approver

**AHR**  
AHR Building Consultancy Ltd  
Norwich Union House  
High Street  
Huddersfield  
HD1 2LF  
United Kingdom

T +44(0)1484 537411  
E huddersfield@ahr-global.com  
www.ahr-global.com

client name <b>Manterfield</b>	
project <b>Killclay House</b>	
drawing <b>Proposed Plan</b>	
computer file \\10.32.1.110\EM_Profile_Folder_redirection\manterfield\Documents\Killclay V2.rvt	plot date
project number <b>2012.000.000</b>	scale <b>1 : 50</b>
drawing number <b>KH-P03</b>	rev <b>@A1</b>
issue status	
This drawing is to be read in conjunction with all related drawings. All dimensions must be checked and verified on site before commencing any work or producing shop drawings. The originator should be notified immediately of any discrepancy. This drawing is copyright and remains the property of AHR.	