


1:1250 @ A3



1:500 @ A3

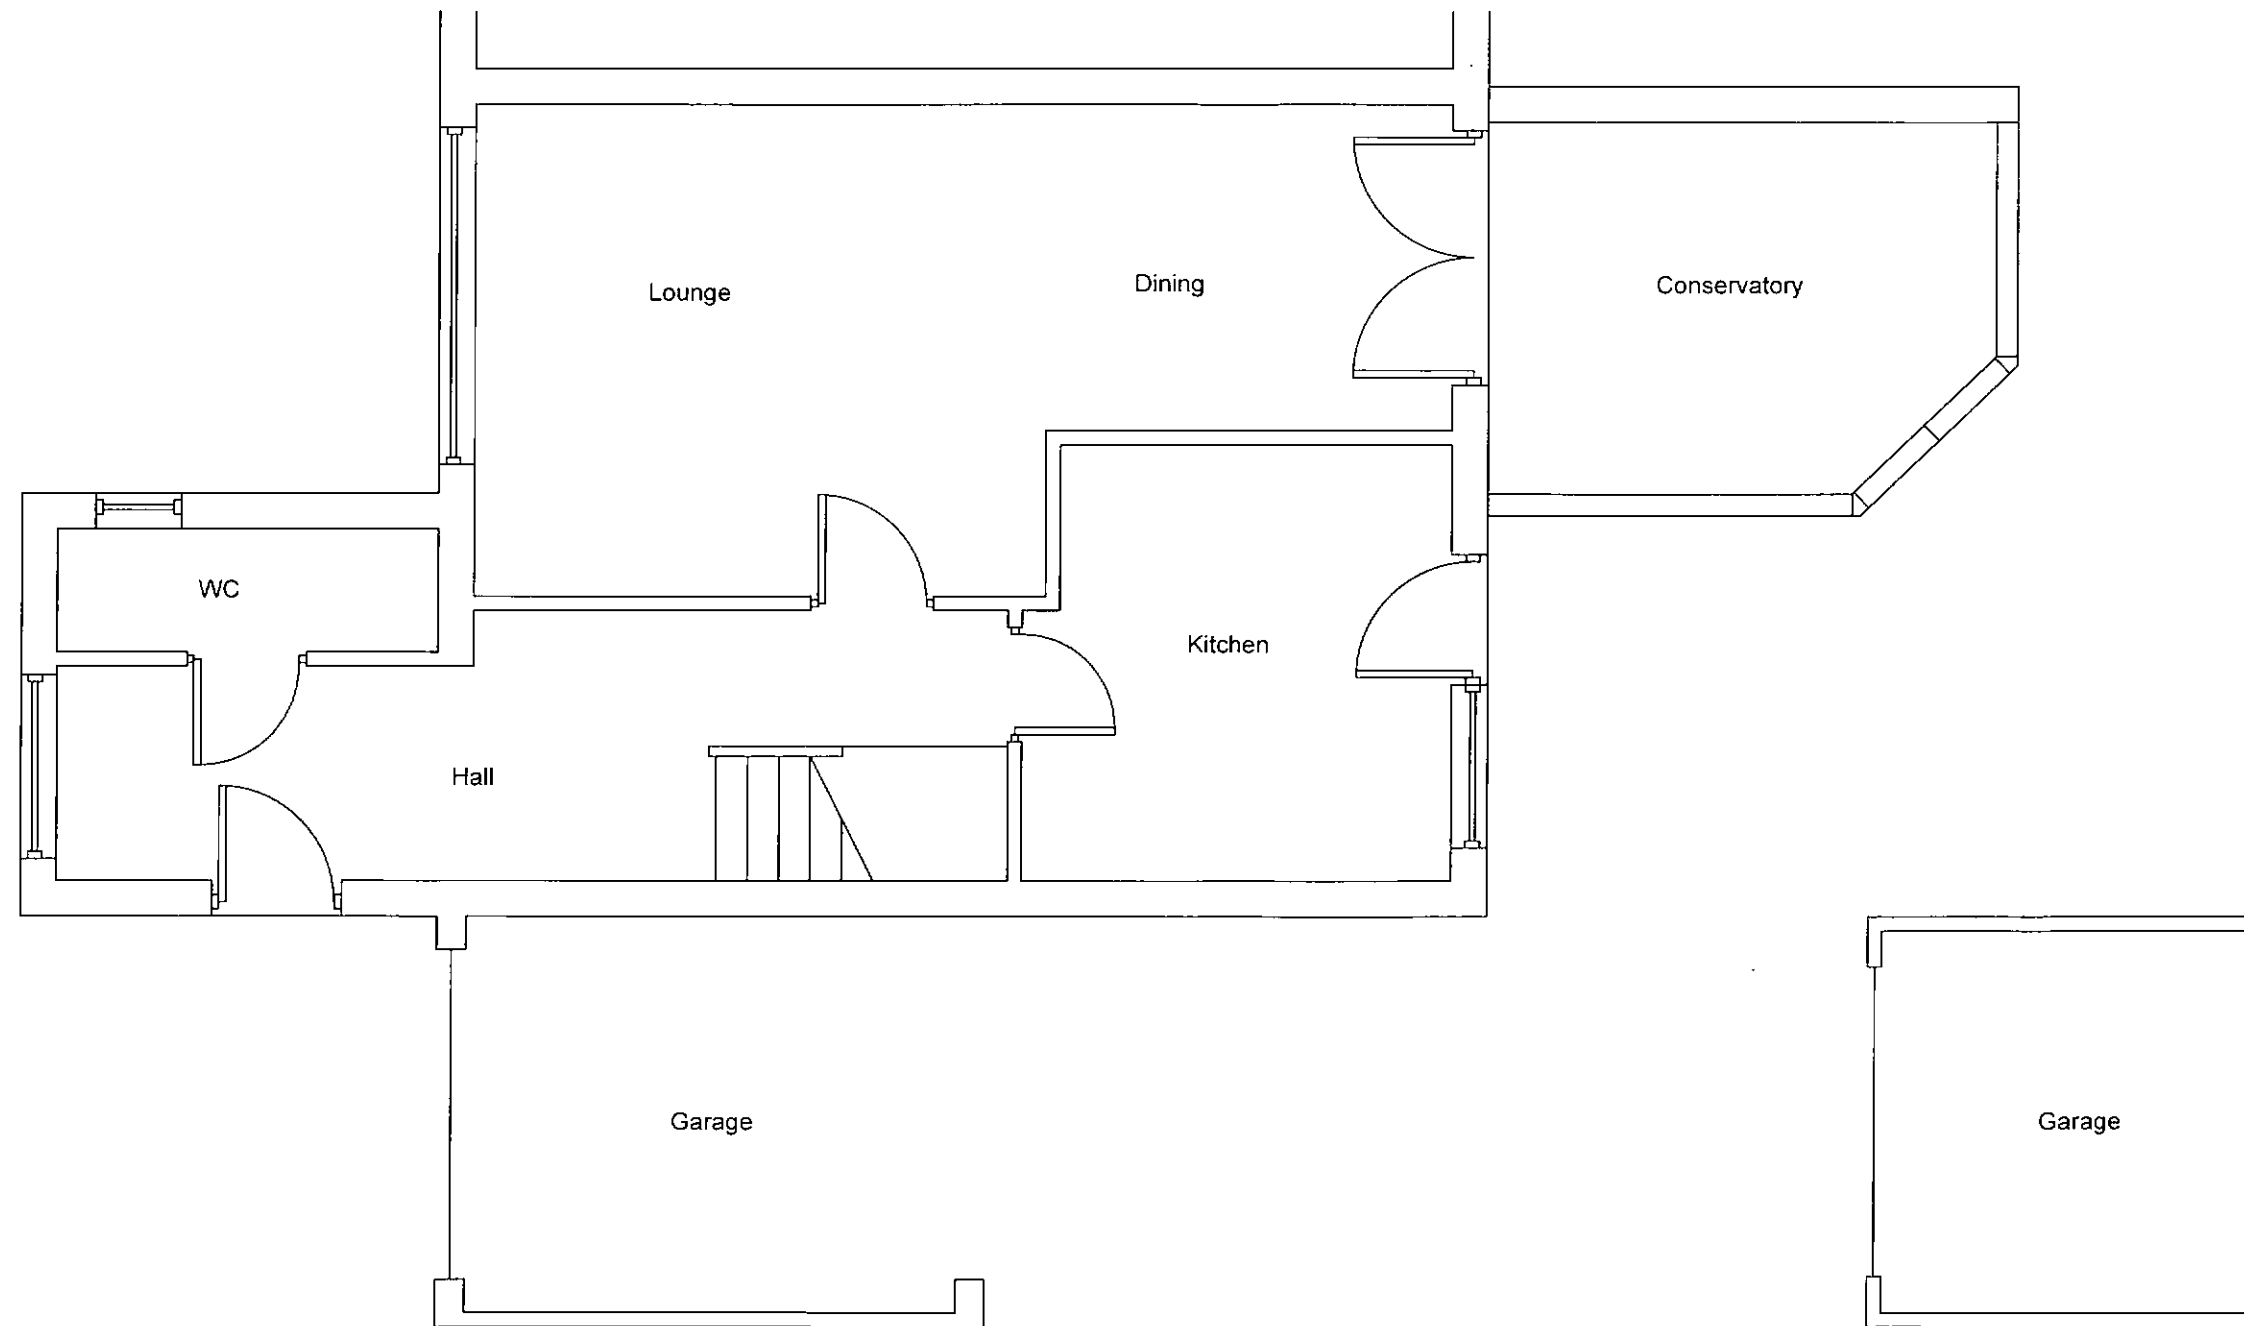

Existing
Ground Floor Plan

General Notes

No.	Revision/Issue	Date



Project Name and Address
 Mr D. Wormald
 85 Newhill Road
 Monk Bretton
 Barnsley


Project Extension	Sheet 1 of 4
Date May 2013	
Scale 1 : 50	




Existing
Front Elevation



Existing
Rear Elevation

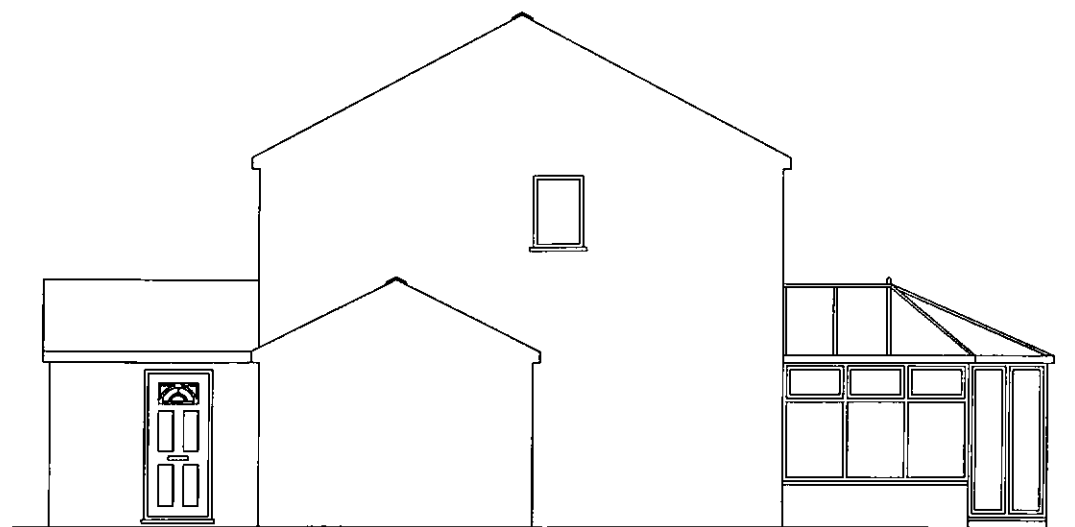

Existing
Side Elevation

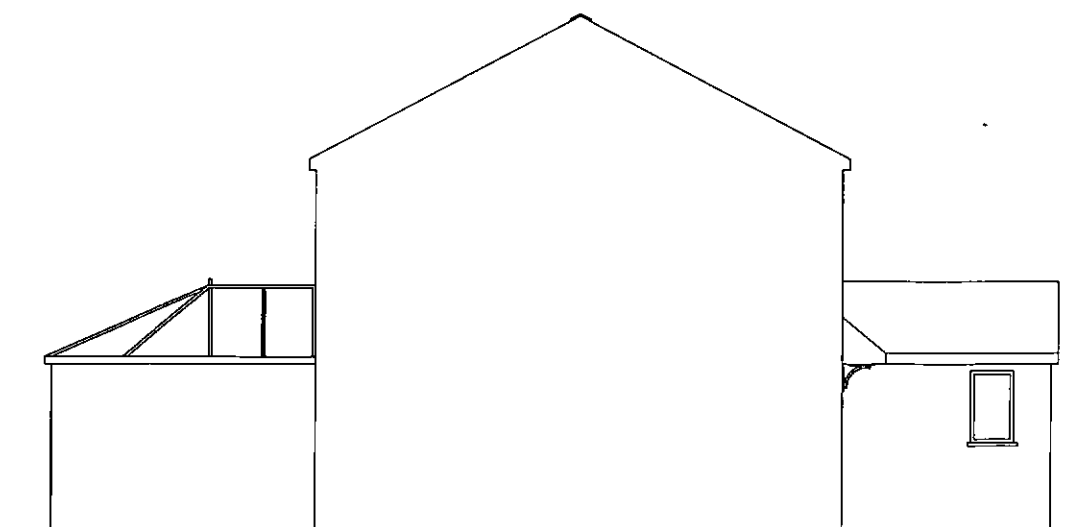

Existing
Side Elevation


General Notes

No.	Revision/Issue	Date



Project Name and Address
Mr D. Wormald
85 Newhill Road
Monk Bretton
Barnsley

Project Extension	Sheet 2 of 4
Date May 2013	
Scale 1 : 50	

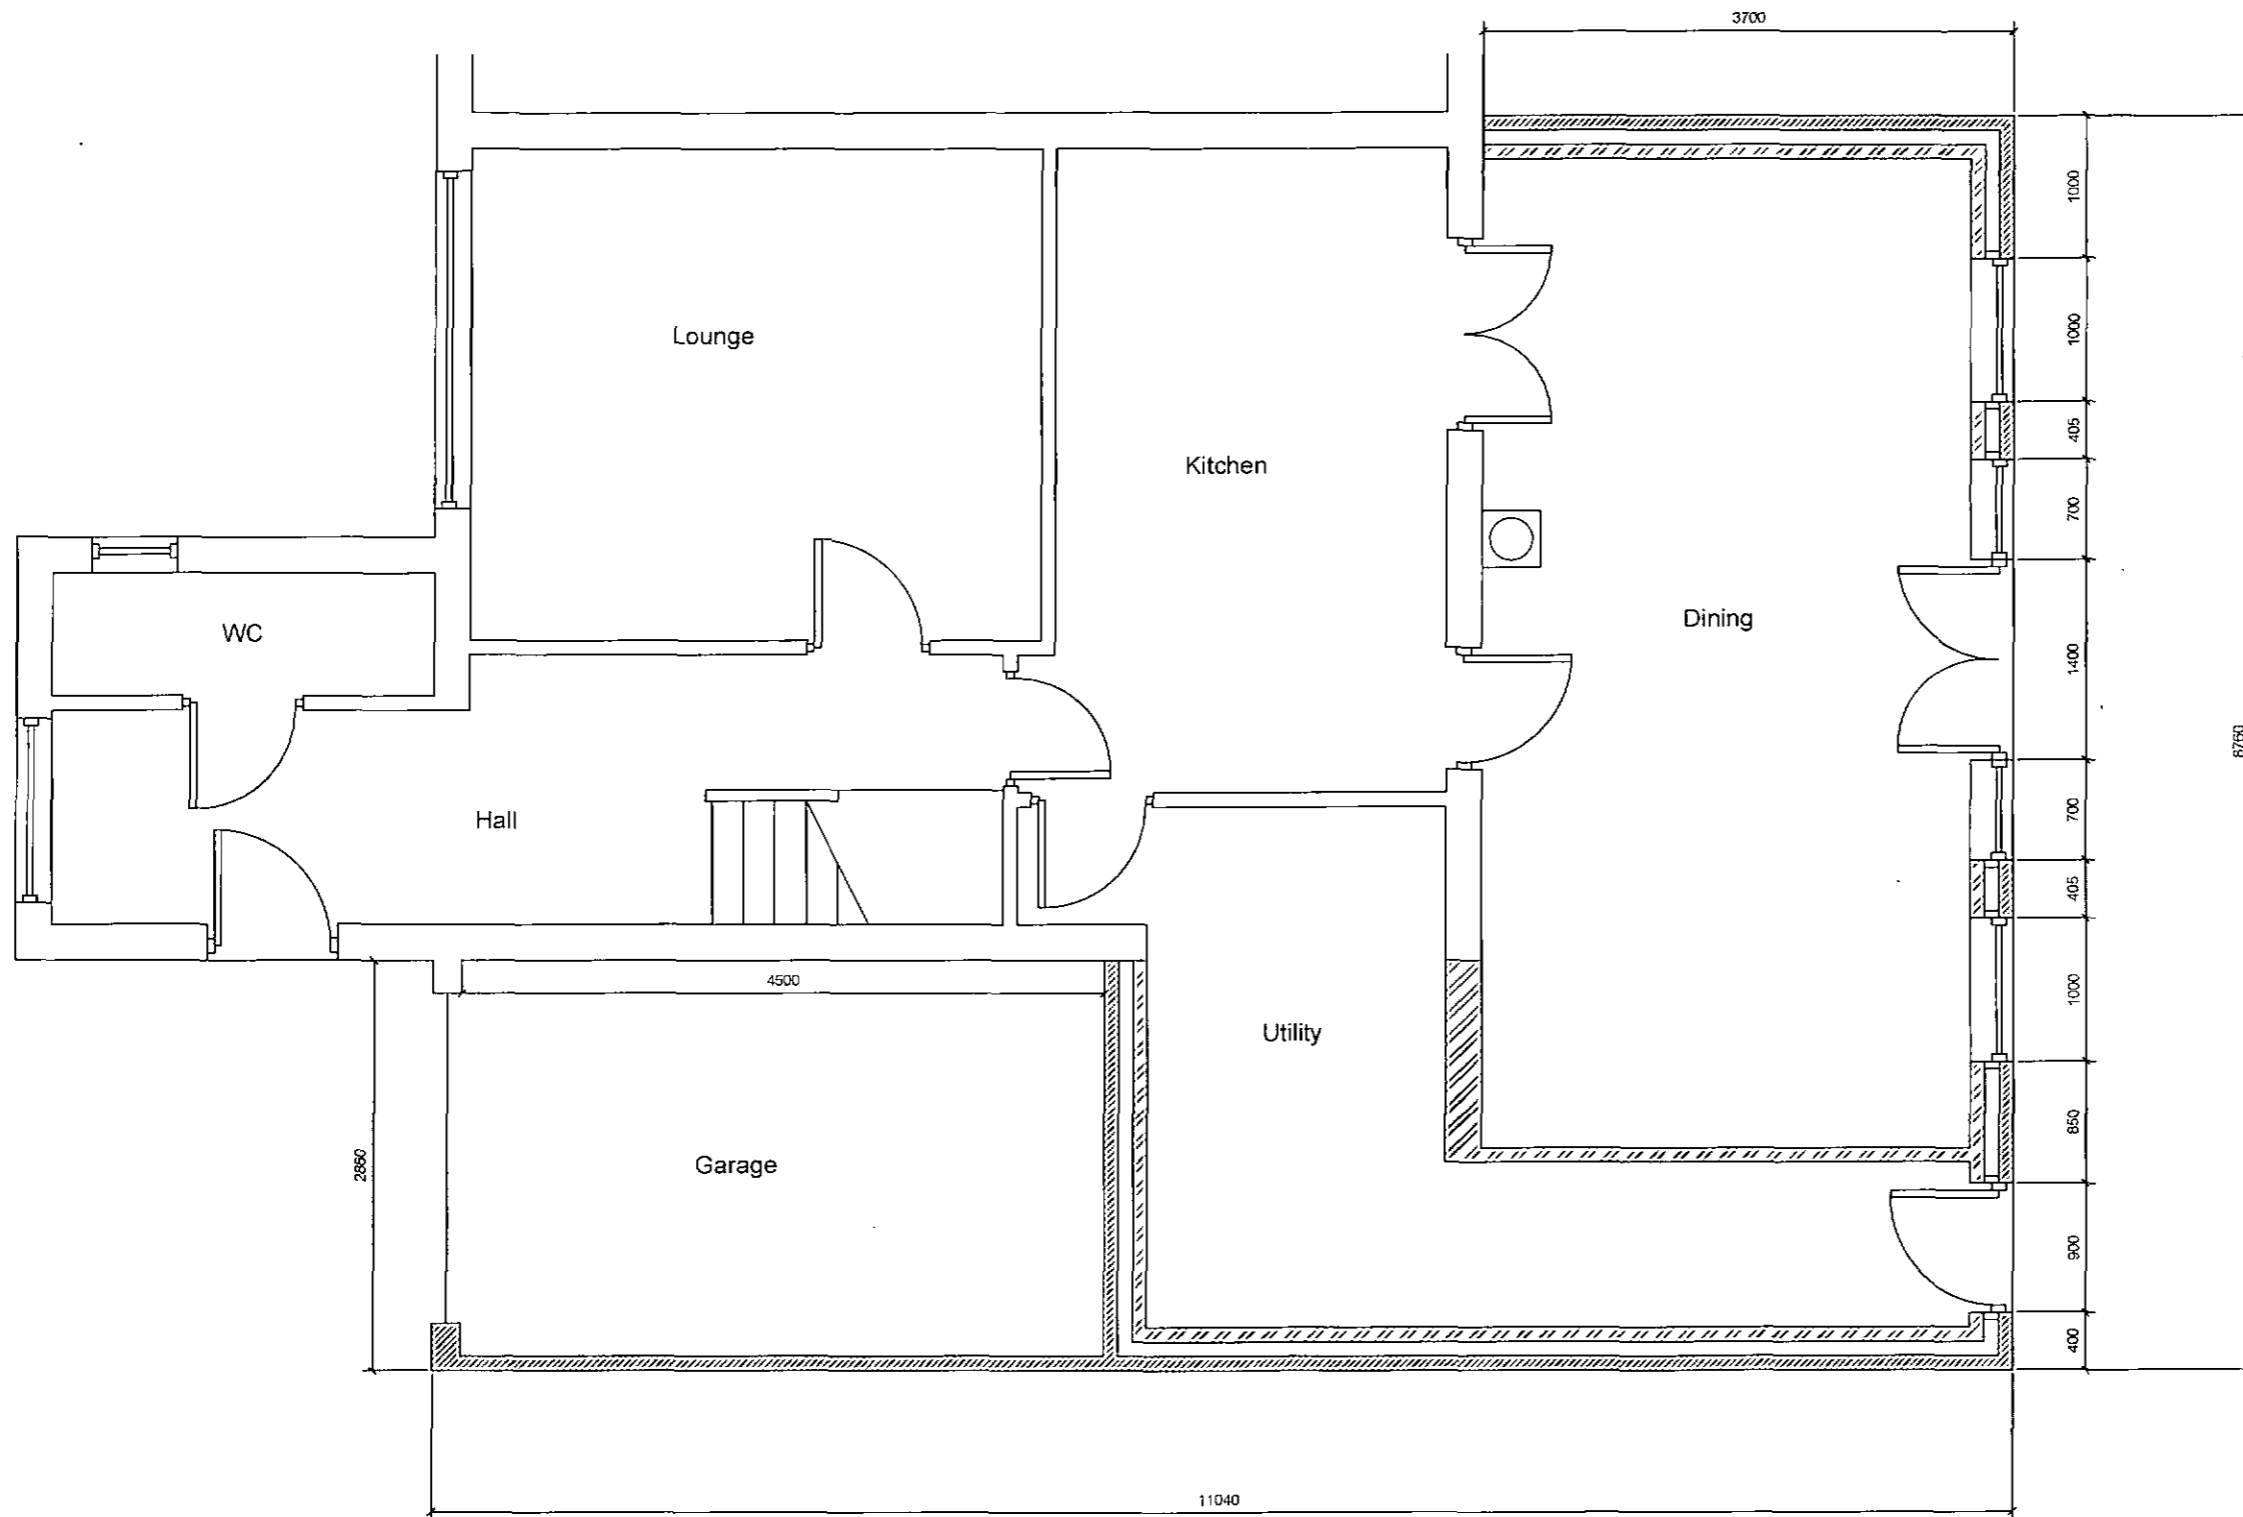

Proposed
Ground Floor Plan

General Notes

No.	Revision/Issue	Date




Project Name and Address

Mr D. Wormald
85 Newhill Road
Monk Bretton
Bamsley


Project Extension	Sheet 3 of 4
Date May 2013	
Scale 1 : 50	




Proposed
Front Elevation

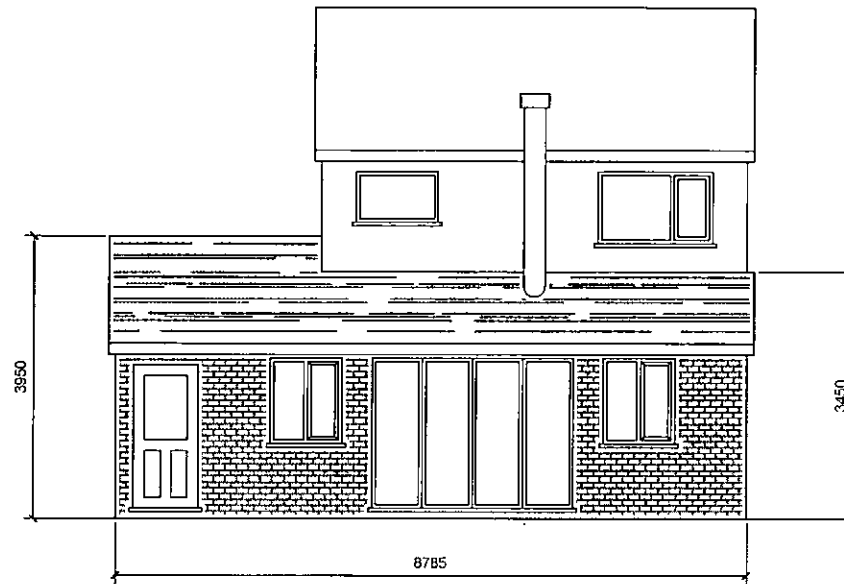

Proposed
Rear Elevation

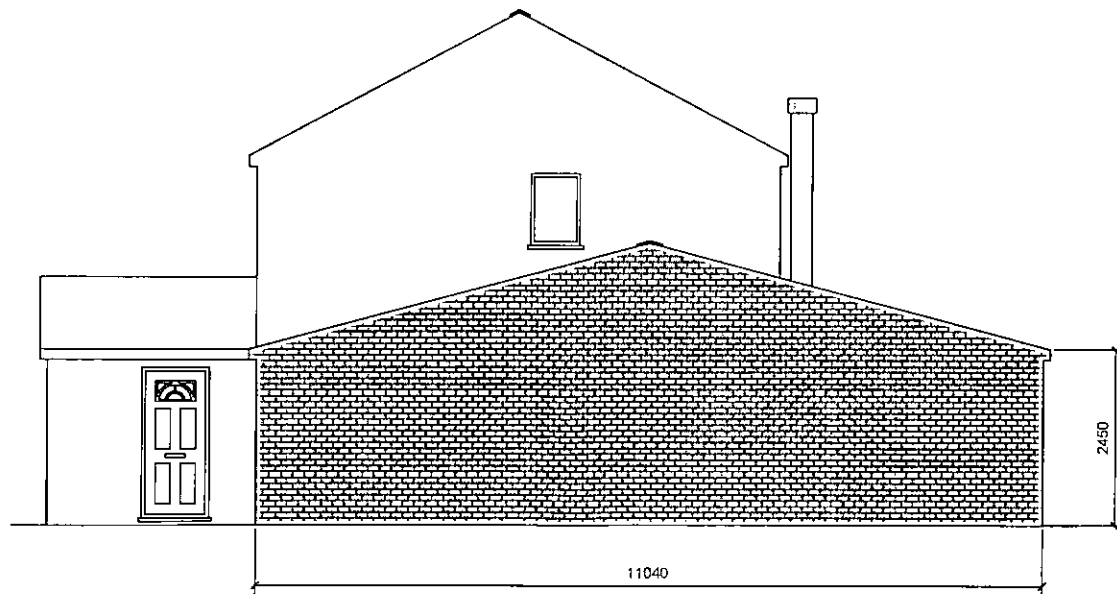

Proposed
Side Elevation

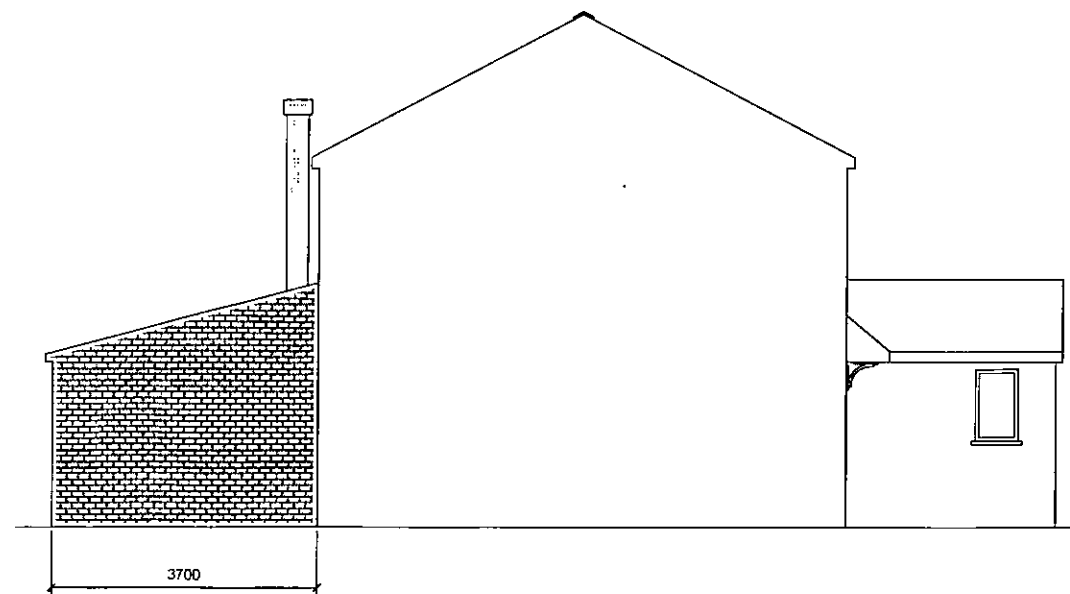

Proposed
Side Elevation

General Notes

No.	Revision/Issue	Date



Project Name and Address
Mr D. Wormald
85 Newhill Road
Monk Bretton
Barnsley

Project Extension	Sheet 4 of 4
Date May 2013	
Scale 1 : 50	