



GENERAL
 DO NOT SCALE FROM THIS DRAWING.
 ALL DIMENSIONS ARE TO BE CHECKED ON SITE AND CONFIRMED TO AUTHOR.
 ALL FEASIBILITY STUDIES ARE SUBJECT TO FULL SITE SURVEY + LOCAL AUTHORITY APPROVALS.
 ANY DISCREPANCIES OR VARIATIONS SHALL BE NOTIFIED TO CADVIS BEFORE WORK ON THE RELEVANT SECTION COMMENCES.
 THIS DRAWING SHALL BE REACHED IN CONJUNCTION WITH ALL RELEVANT CONSULTANTS AND / OR SPECIALIST DRAWINGS / DOCUMENTS.
 THE MATERIALS AND WORKMANSHIP OF ALL RELEVANT TRADES AND BUILDING OPERATIONS SHALL COMPLY WITH THE RECOMMENDATIONS OF CURRENT BRITISH STANDARDS AND CODES OF PRACTICE.
 AS FAR AS REASONABLY PRACTICABLE, THIS DESIGN HAS BEEN PREPARED IN SUCH A WAY AS TO REDUCE THE RISKS TO THE HEALTH AND SAFETY OF PERSONS WHO MAY BE AFFECTED.
 RISK ASSESSMENTS HAVE BEEN PREPARED FOR ANY UNAVOIDABLE RISKS AND ARE REFERRED TO BELOW.

RA ref	Date	Prepared	Item

NOTES

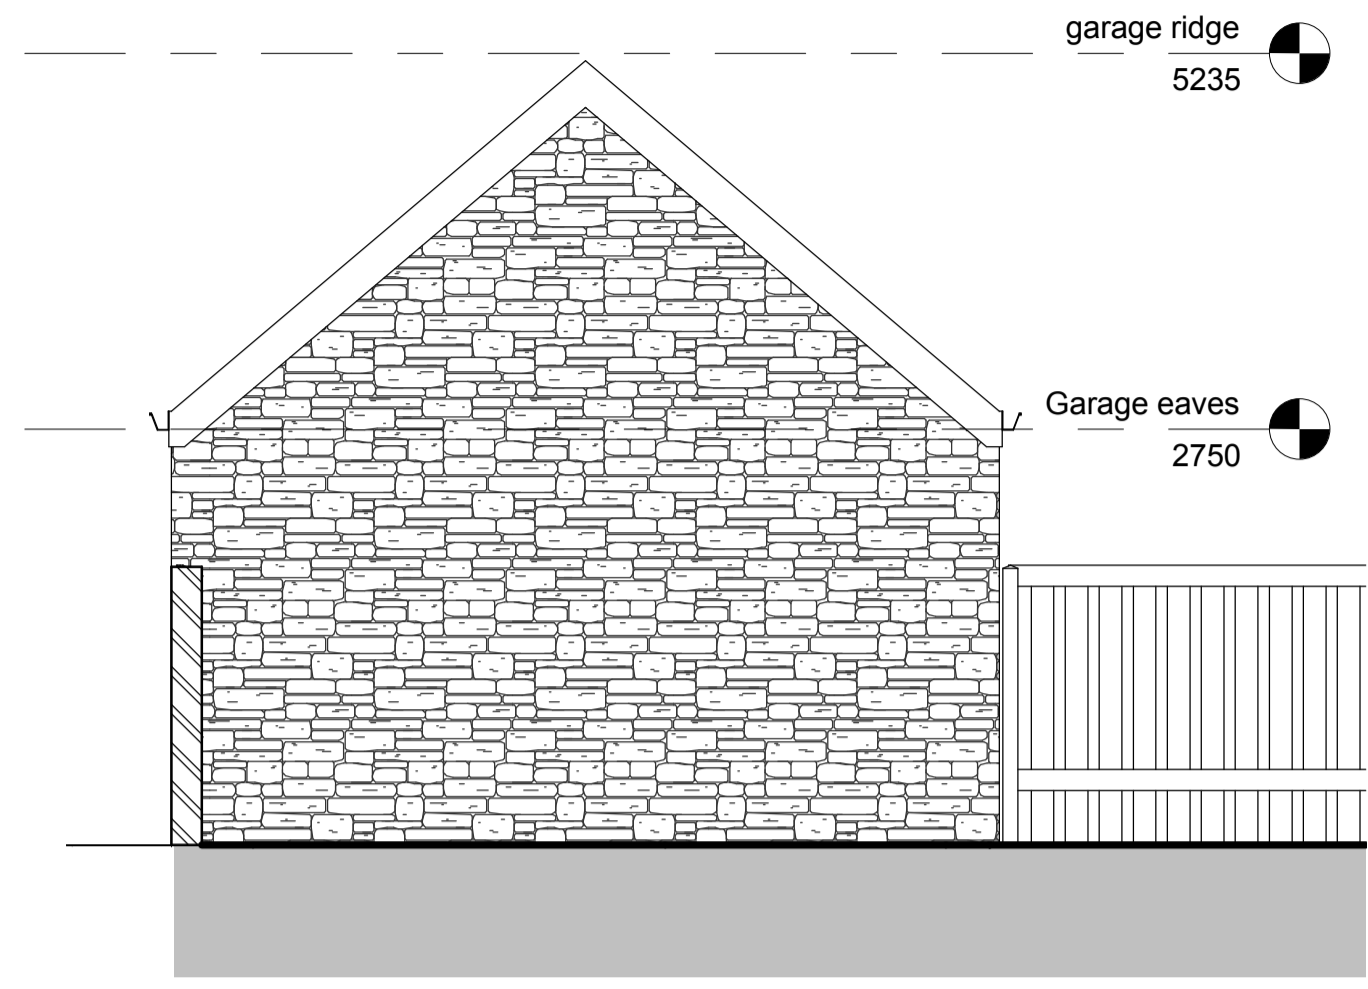


SIDE ELEVATION SCALE- 1:50

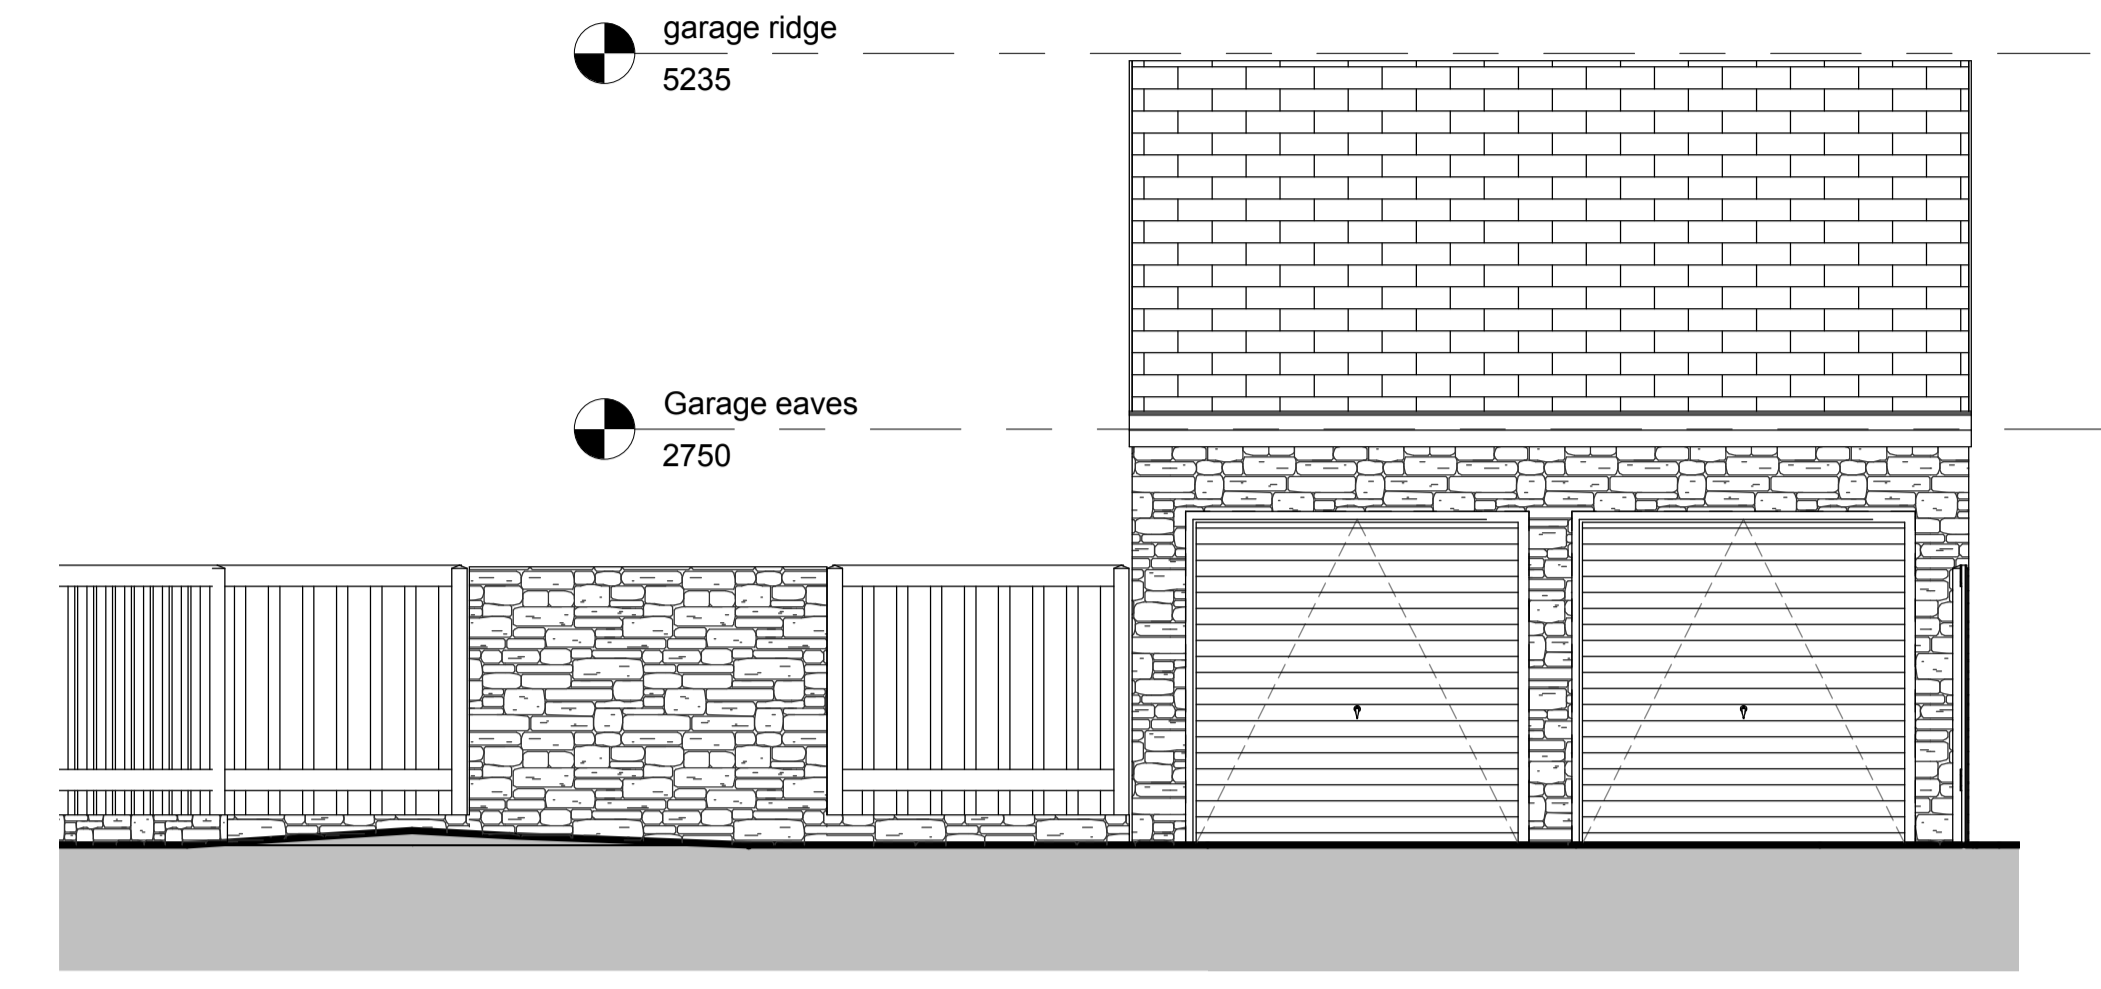


FRONT ELEVATION SCALE- 1:50



PERSPECTIVE A NOT TO SCALE

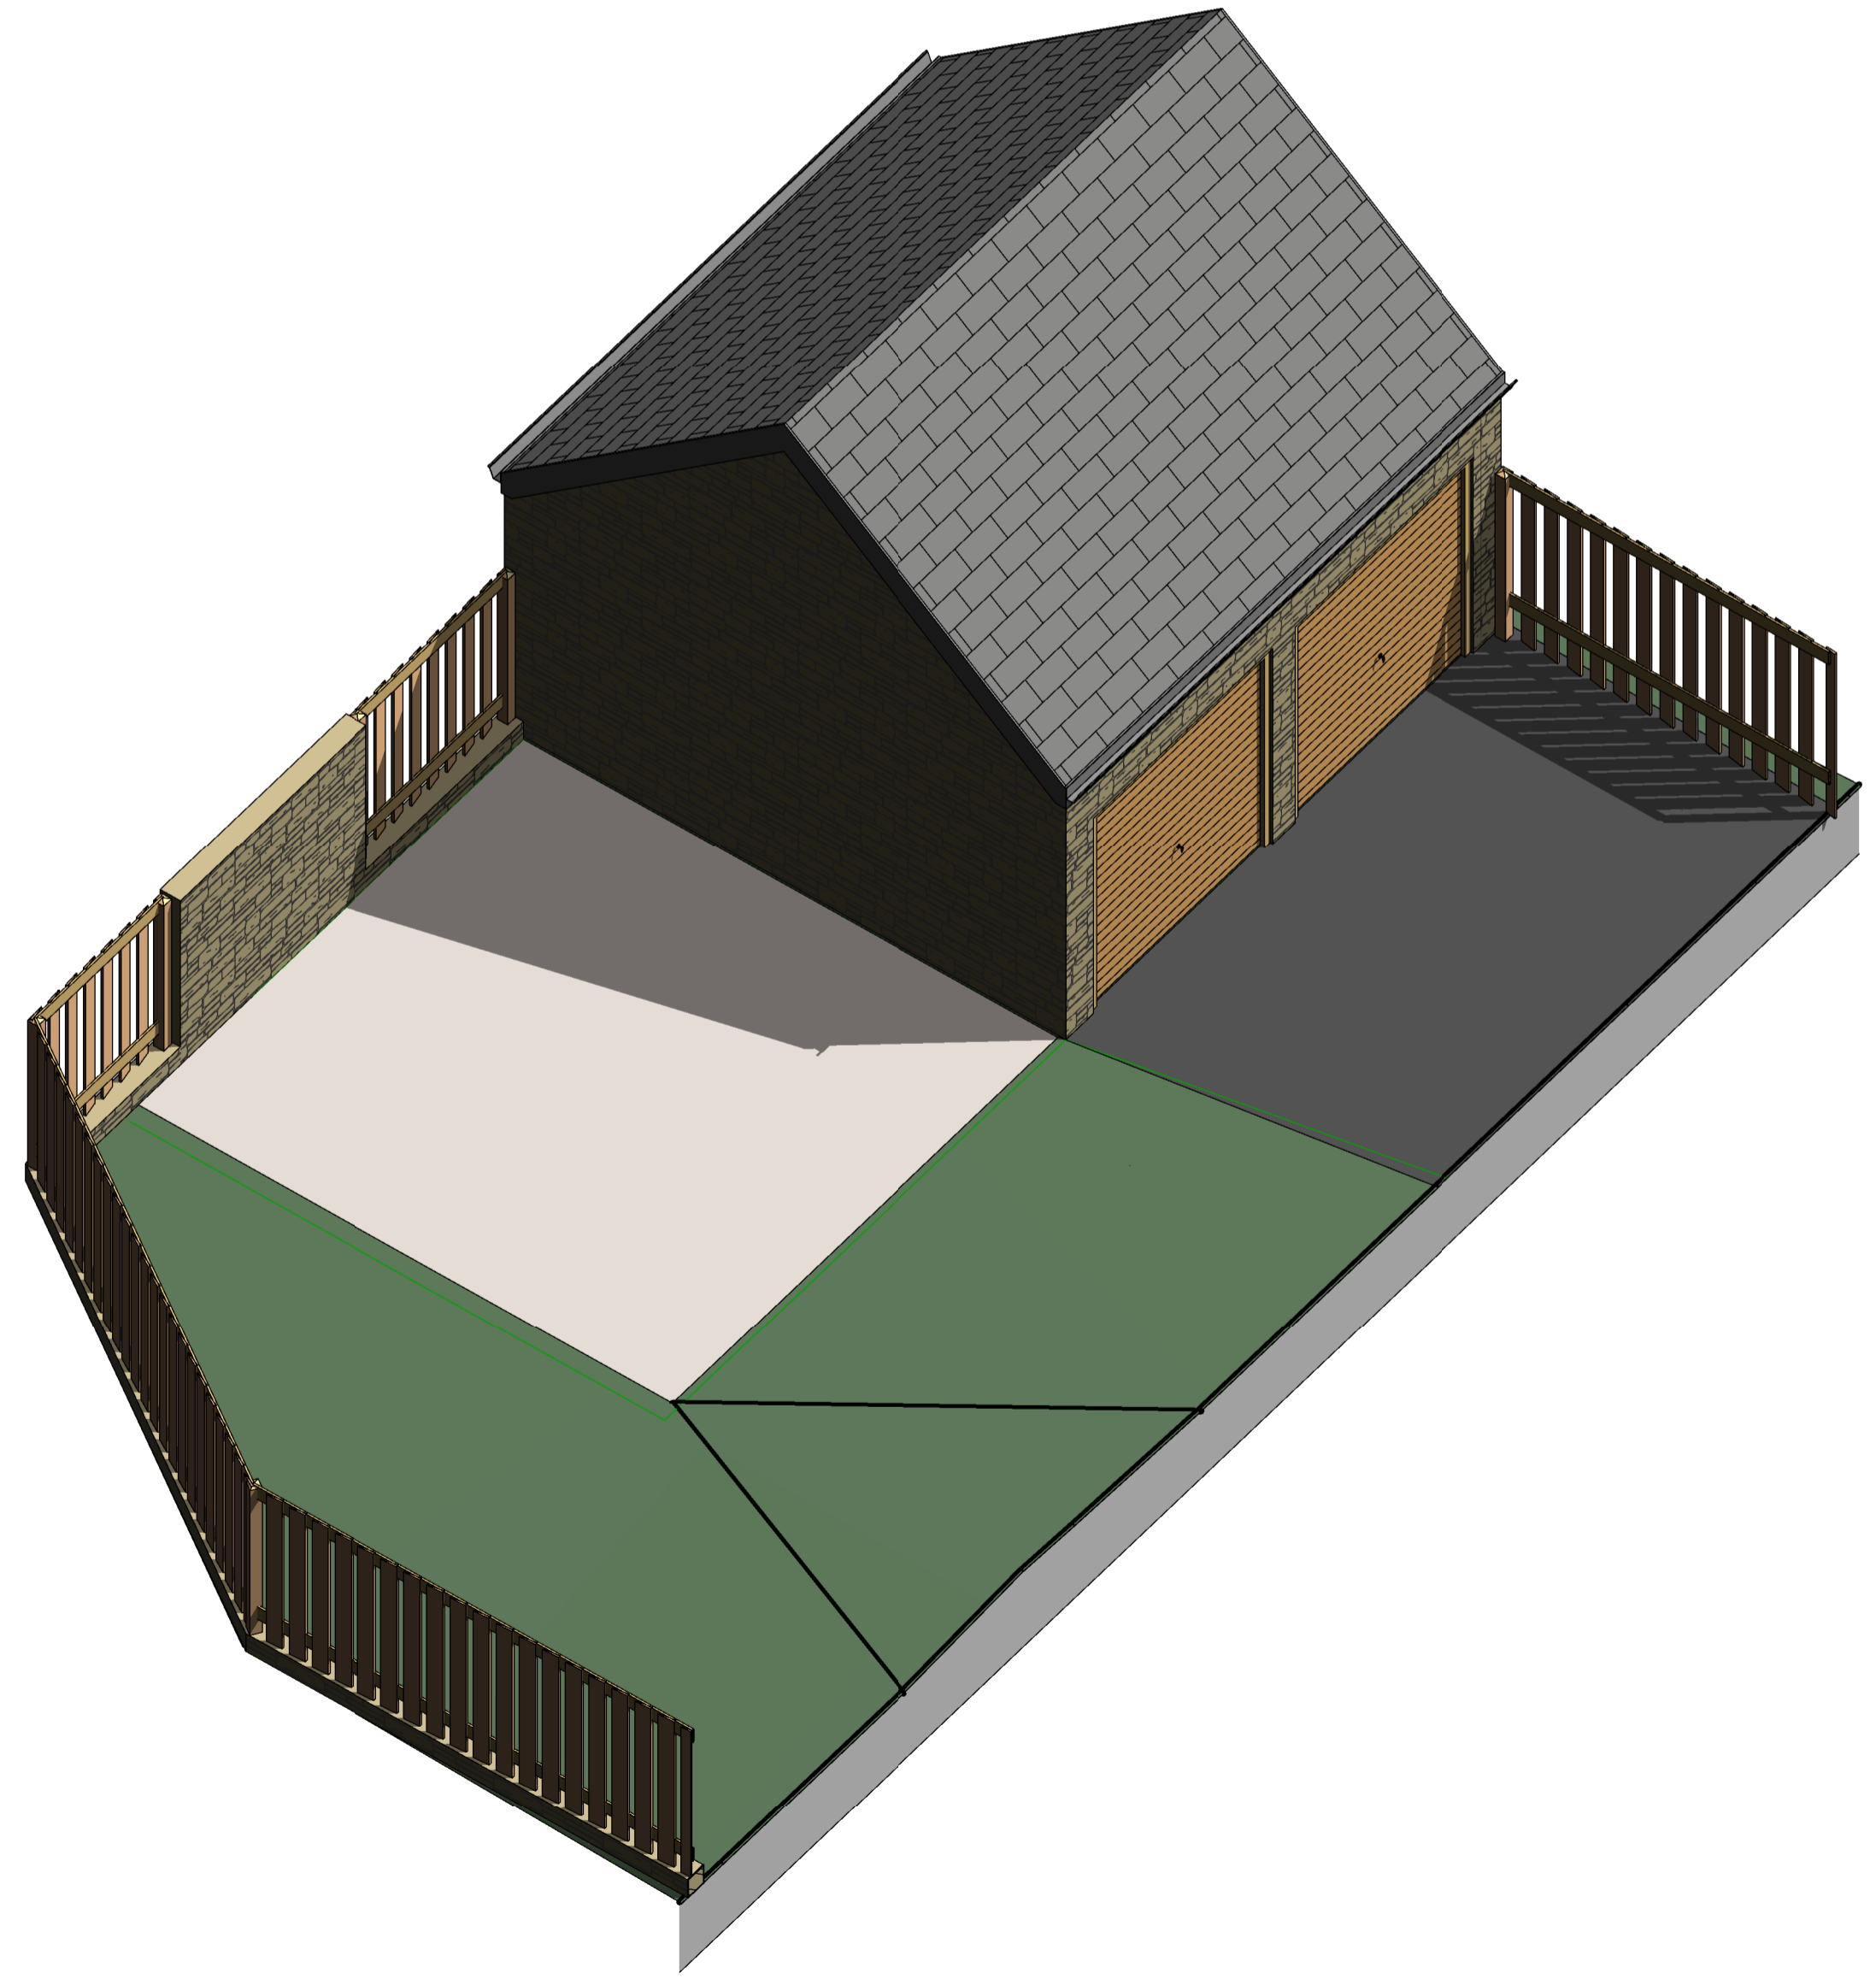

ISOMETRIC VIEW SCALE- 1:50

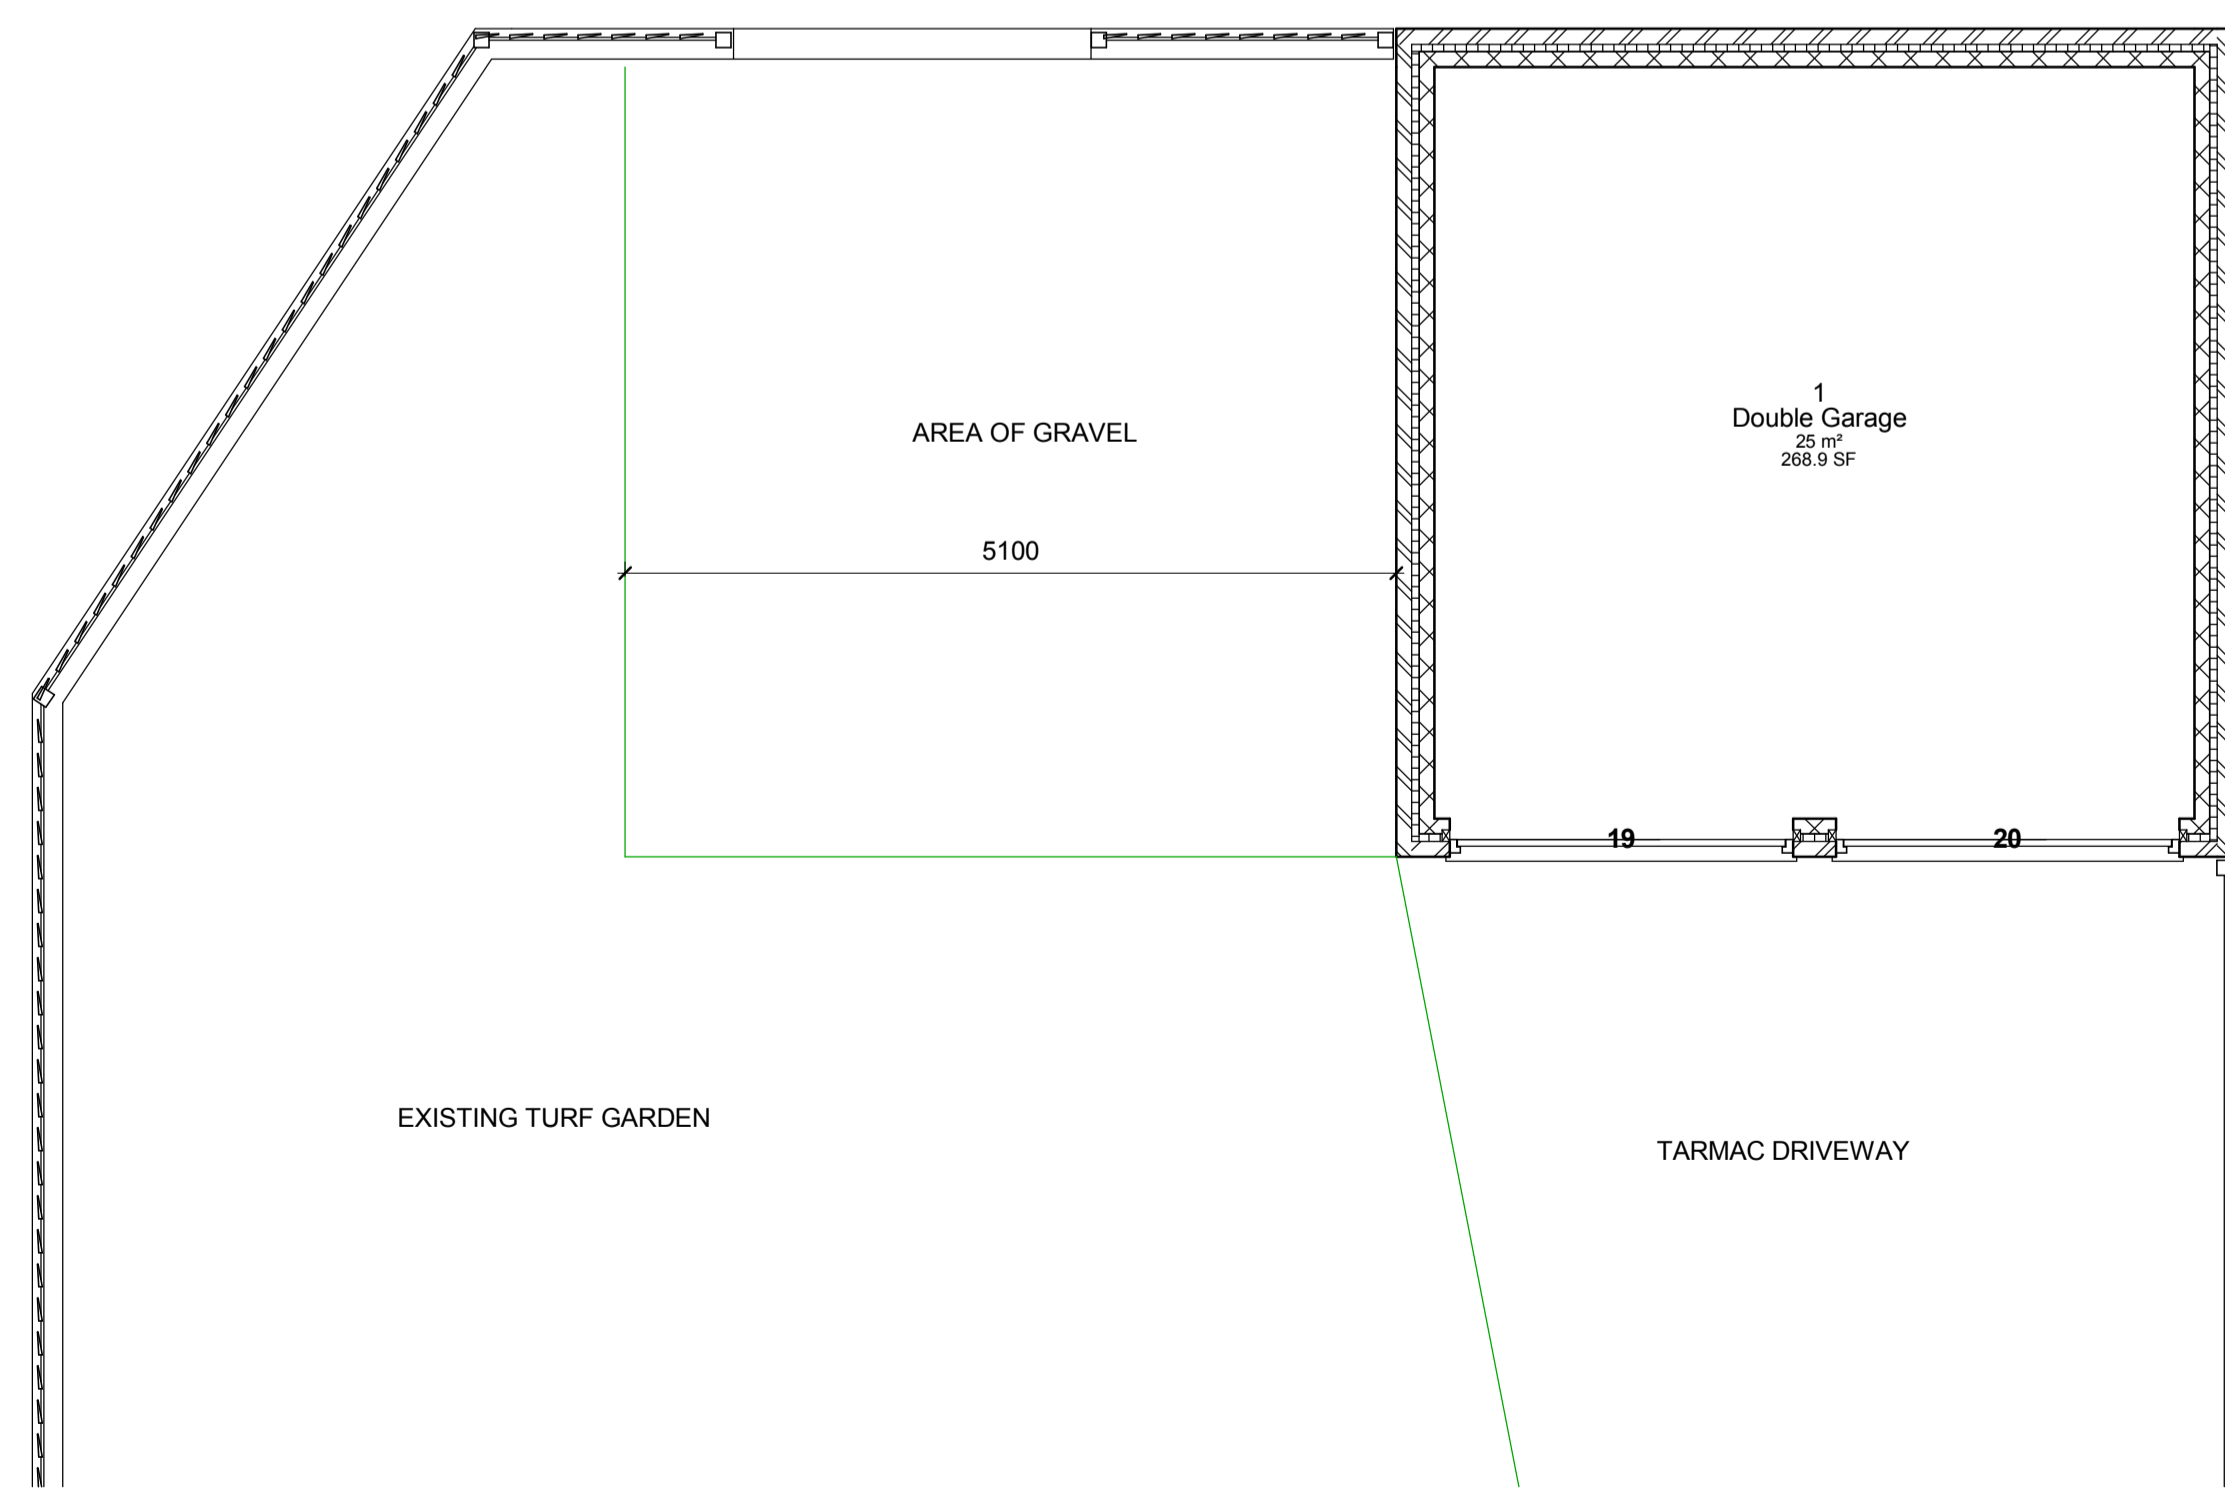

GROUND FLOOR PLAN SCALE- 1:50

rev	date	dr	app	notes	drawn	approved
AS SHOWN @ A1	PSJ	KS				
MARCH 2008	D:\DATA\11\11044\ARCH					
1044	A(00)-03					

CadVIS 3 (idcs)
 ...making dreams happen..

The Towers - 237 Wakefield Road - Lepton
 Huddersfield - West Yorkshire - UK - HD8 0DH
 Tel: 07 959 898 269 - Fax: +44 (0)1484 308340
 E-mail: cadvis3d@hotmail.co.uk

project
 Proposed House & Garage Extension
 31 Wellthorne Lane, Ingbirchworth
 Penistone, Sheffield

client
 Mr & Mrs Shone

title
 Garage Plans & Elevations - As Existing