


Scale 1:20
Dims in mm

SIDE ELEVATION OF
PROPOSED PORCH
AT 29, BRITON ST
VERSION A

(LOOKING TOWARDS
NO 31 BRITON ST)

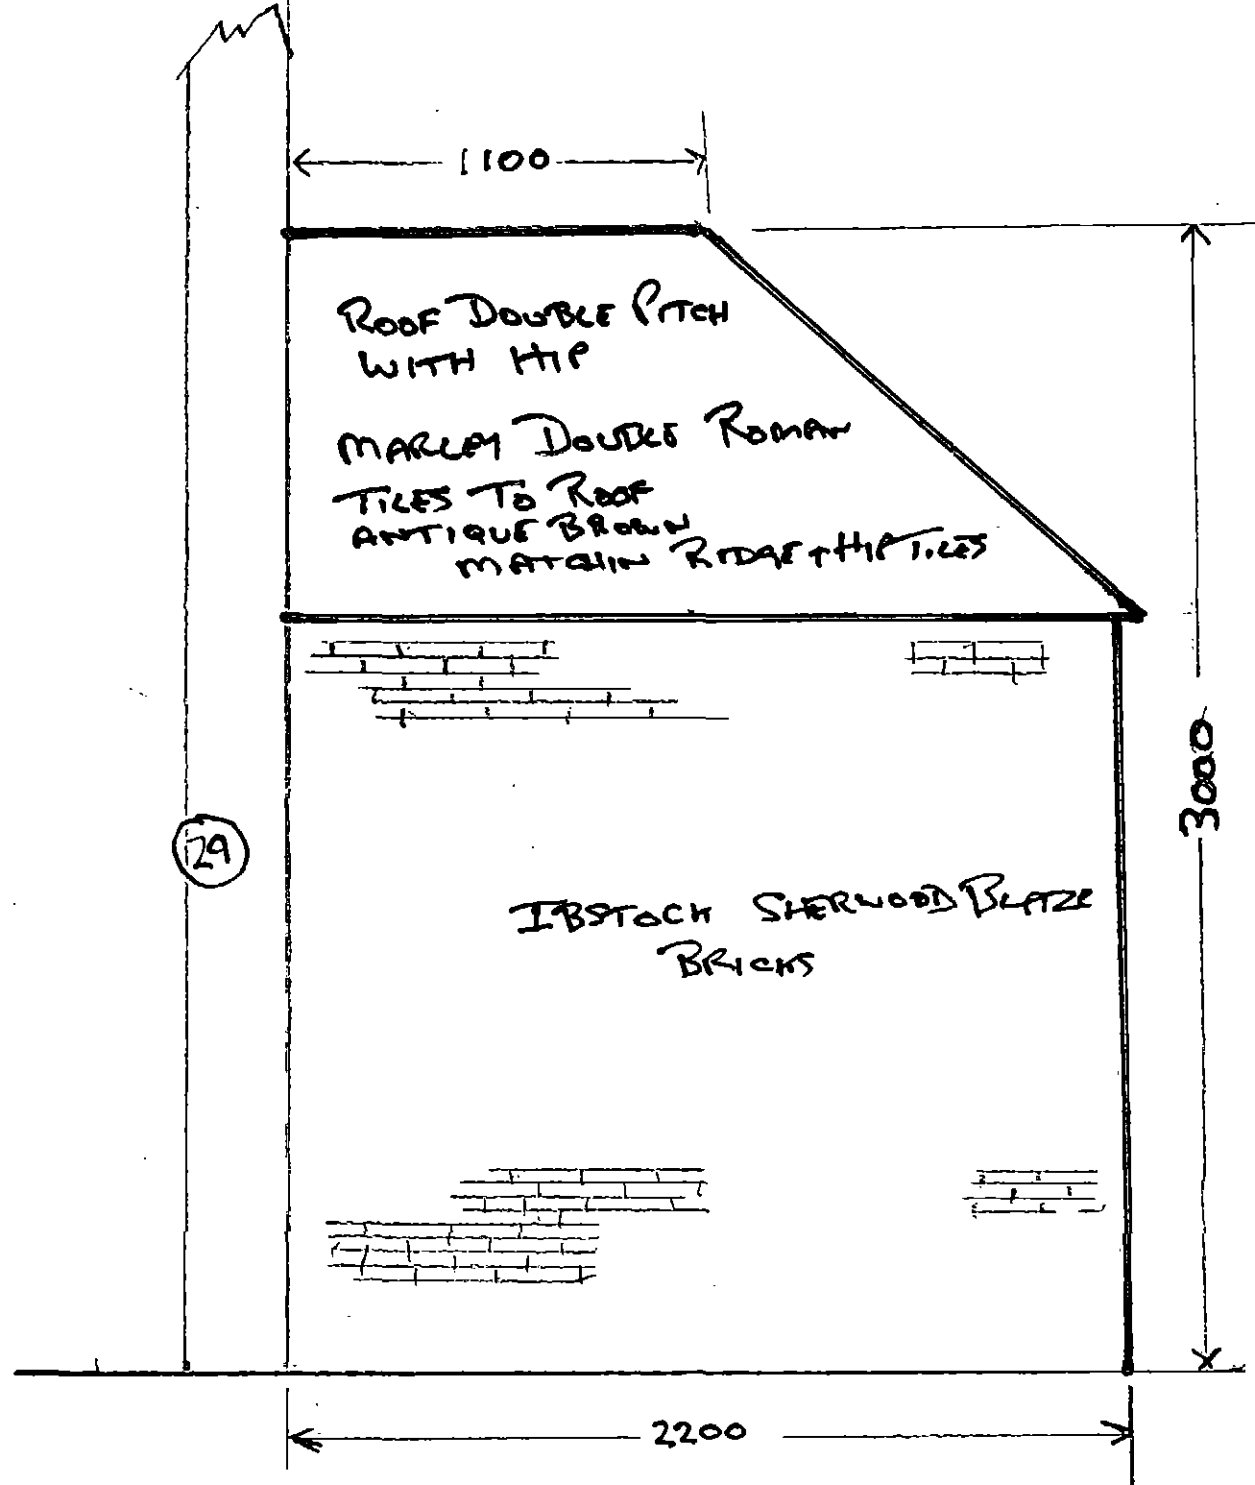

1100

ROOF DOUBLE PITCH
WITH HIP
MARLEY DOUBLE ROMAN
TILES TO ROOF
ANTIQUE BROWN
MATCHING RIDGE & HIP TILES

3000

IBSTOCK SHERWOOD BLAZE
BRICKS

2200

29

E