


CONSTRUCTION TRAFFIC TO DRIVE INTO SITE VIA STAIRFOOT WAY, TURN AROUND WITHIN THE COMPOUND AND DRIVE ONTO STAIRFOOT WAY IN A FORWARD GEAR.

TRACKING SHOWN FOR A 16.5M LONG ARTICULATED VEHICLE.

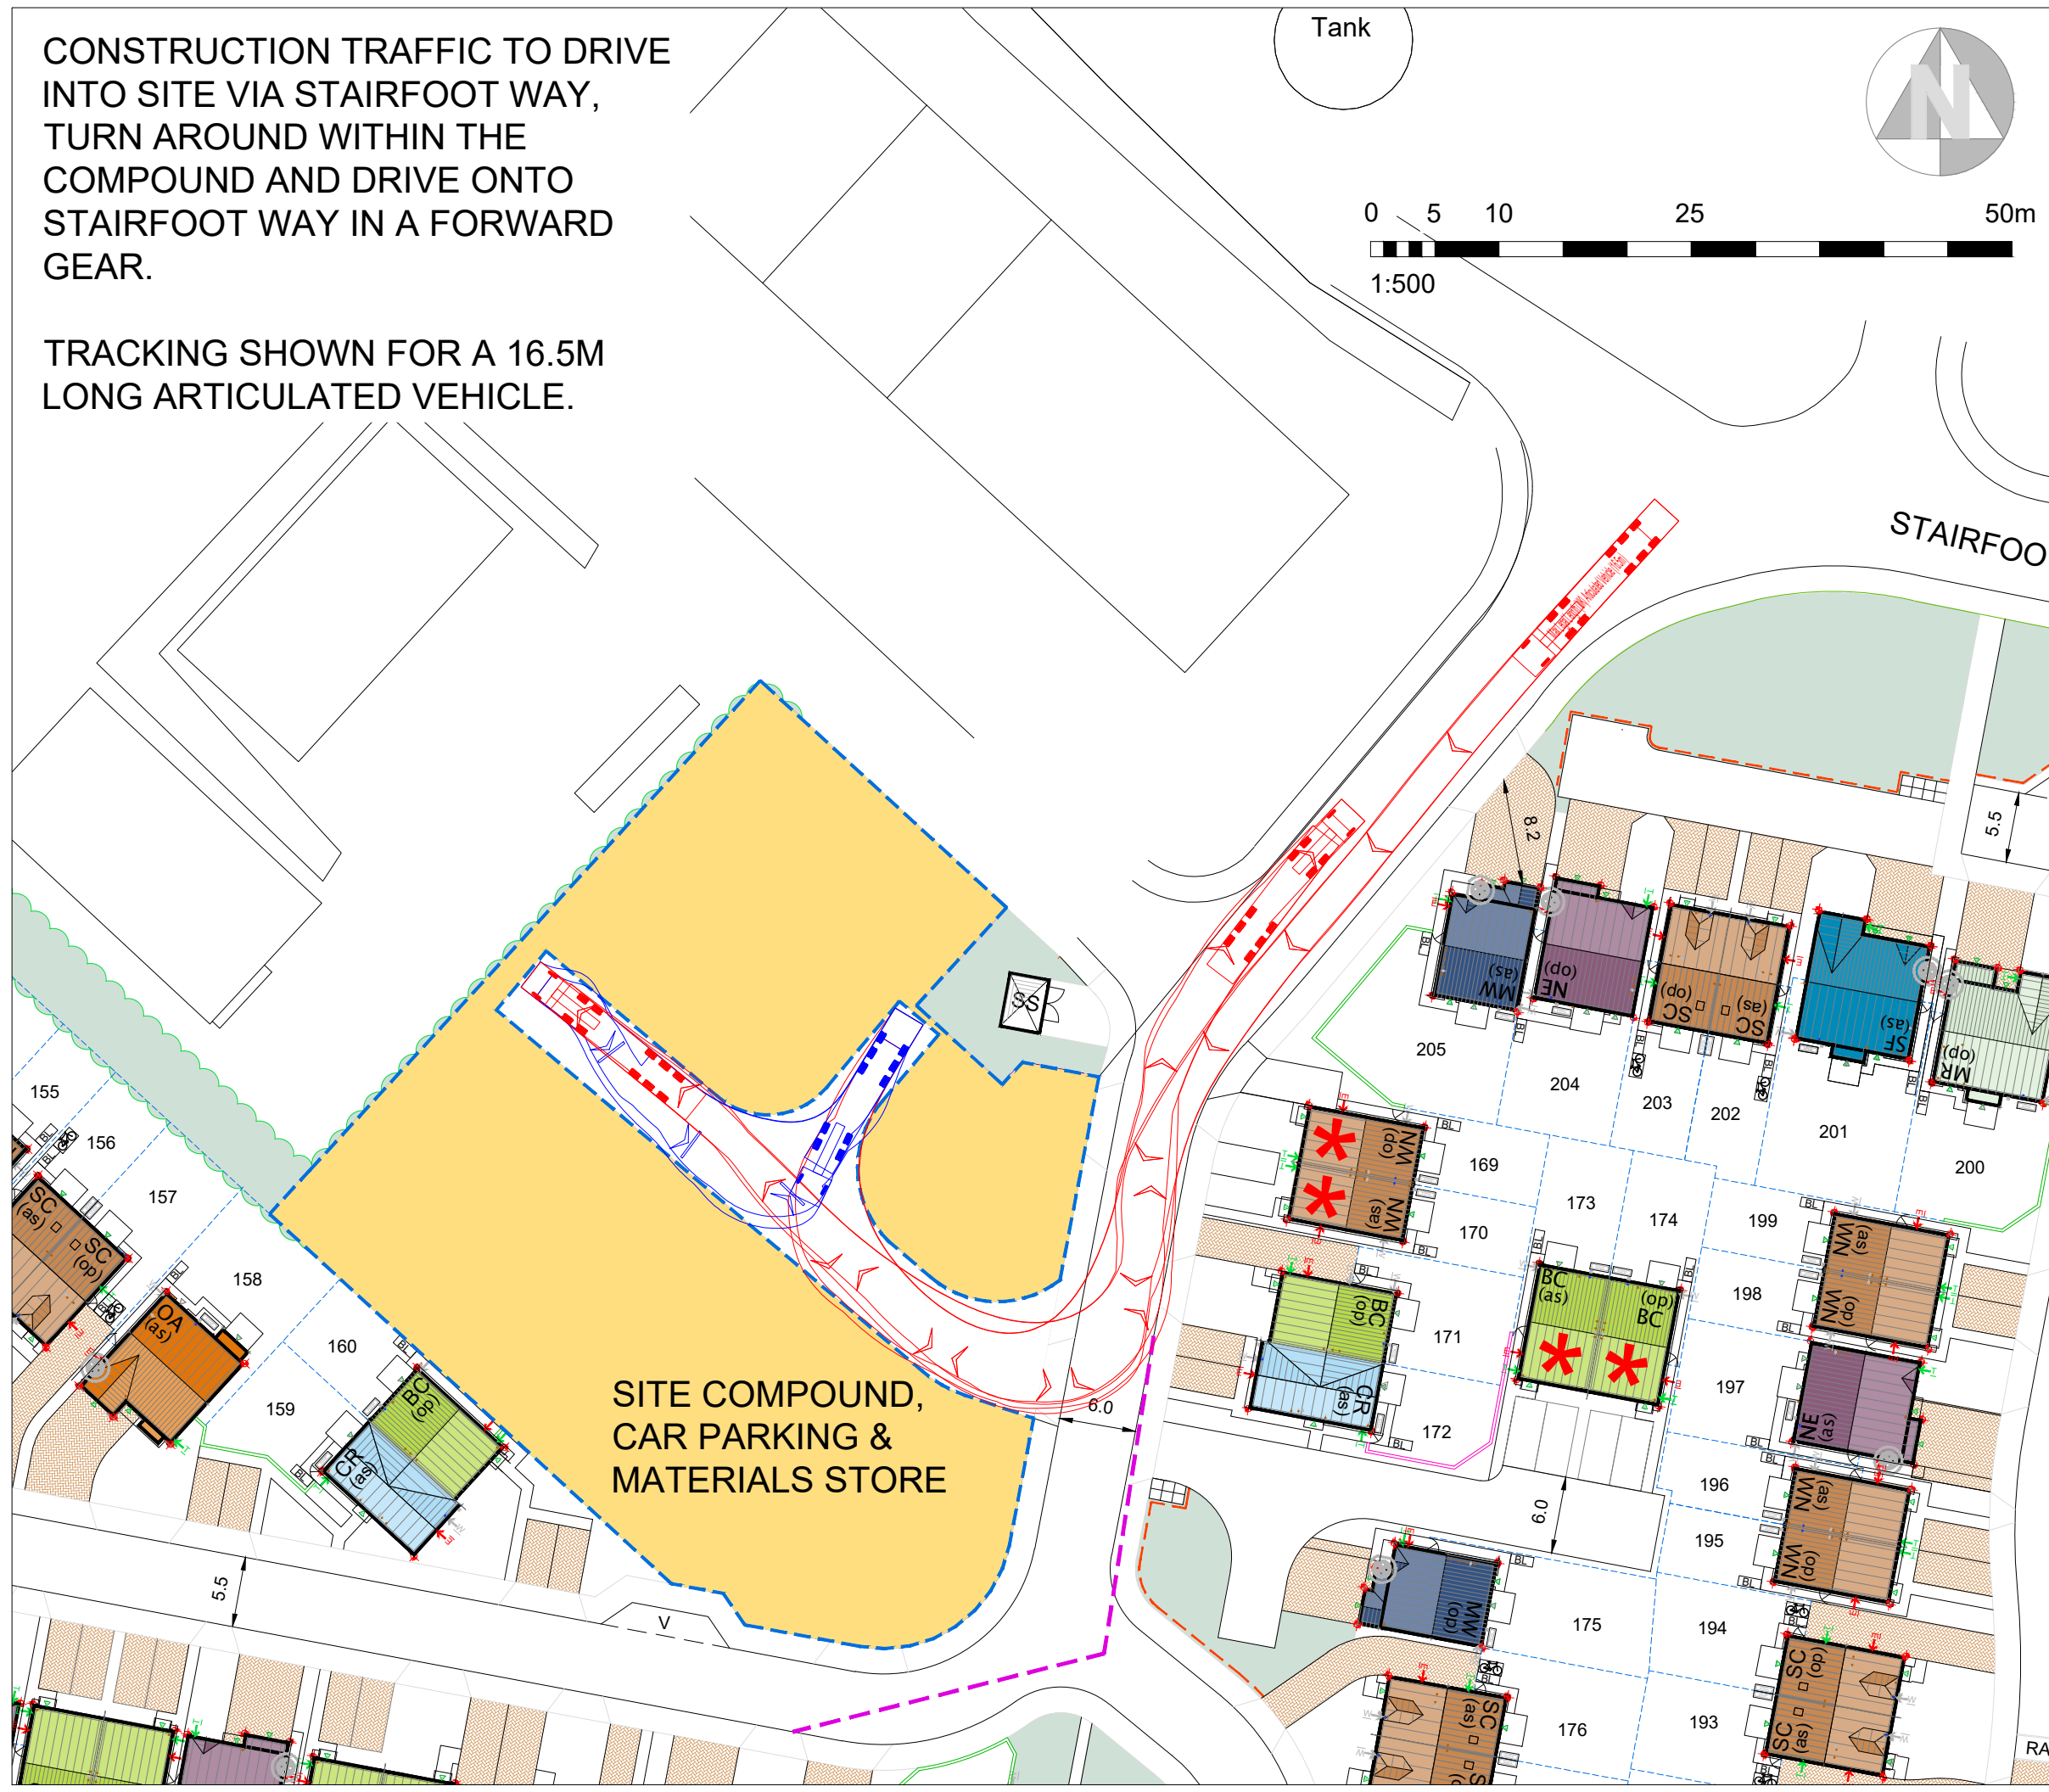

Revisions



**Harron Homes Limited**  
 Unit 1 Cliffe Park  
 Bruntcliffe Road  
 Morley  
 Leeds  
 LS27 0RY  
 Tel: 0113 204 4670  
 Fax: 0113 204 4677  
 Web: www.harronhomes.co.uk

Status: LEGAL

Project: BLEACHCROFT WAY, BARNSELEY

Title: CONSTRUCTION TRAFFIC  
 MANAGEMENT PLAN

Drawn: JFE

Date: 25/05/2023

Checked: /

Scale @ A3: 1:500

Job no: 498

Drg No: CO-010

Rev: #