

Existing trees and hedges to East boundary providing dense screening

Green living wall to external wall of garage

Low eaves line at front of house to reduce visual impact


Stone gabion walls at rear of site to allow house to be set low relative to existing levels at top of site and 'sunk' into the landscape.

Existing trees beyond West boundary

External terrace area with natural stone paving  
Level lawned areas in immediate curtilage of house.

Espalier fruit trees to provide screening to house and external terrace areas

Existing levels preserved and land planted with indigenous wild flowers in naturalistic pattern

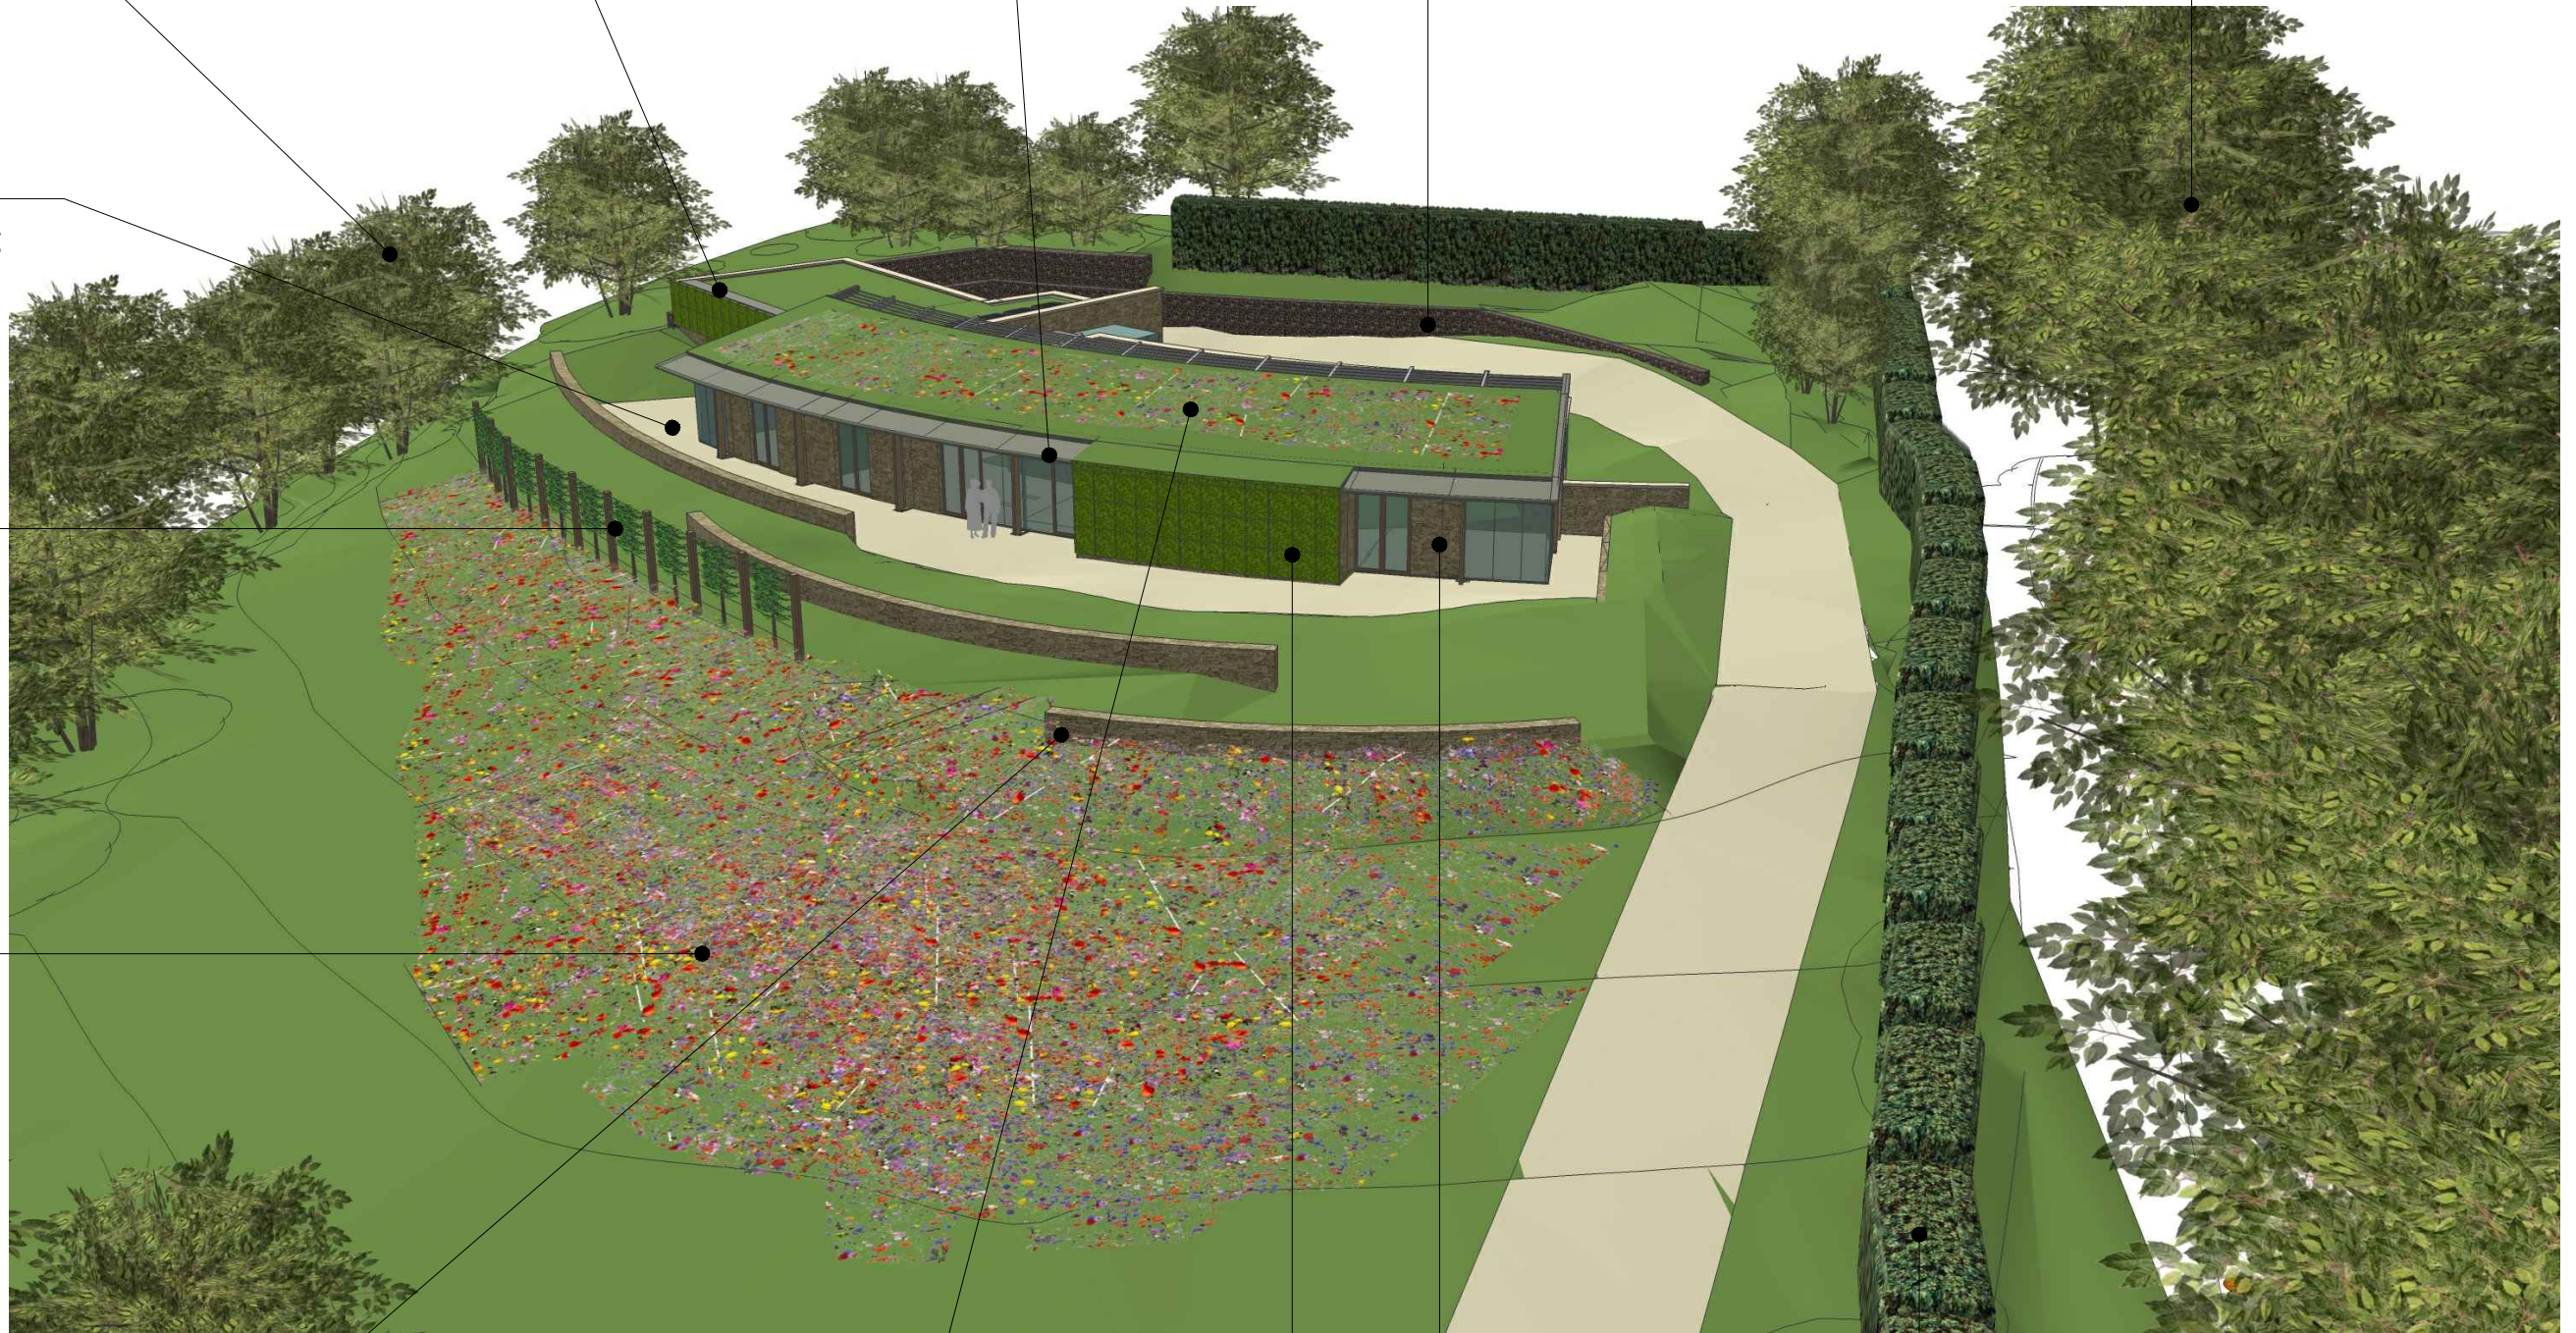

Dry stone walls constructed to follow contours of site and to provide screening to proposed house

Green roof with grass surface, sown with indigenous seed mix and plug planting to replicate local environment. Curved monopitch roof slope to imitate the topography of the site

Green living wall to front of house

Dry stone wall cladding to external walls

Existing hedgerow retained to West boundary



### CONTOUR HOUSE

GUYDER BOTTOM FARM - DESIGN OVERVIEW

TALBOT CHAMBERS 2-6 NORTH CHURCH STREET SHEFFIELD S1 2DH  
TEL 0114 2490944 FAX 0114 2490966 www.axis-architecture.com  
SCALE

26275(05)13

A

© COPYRIGHT

