



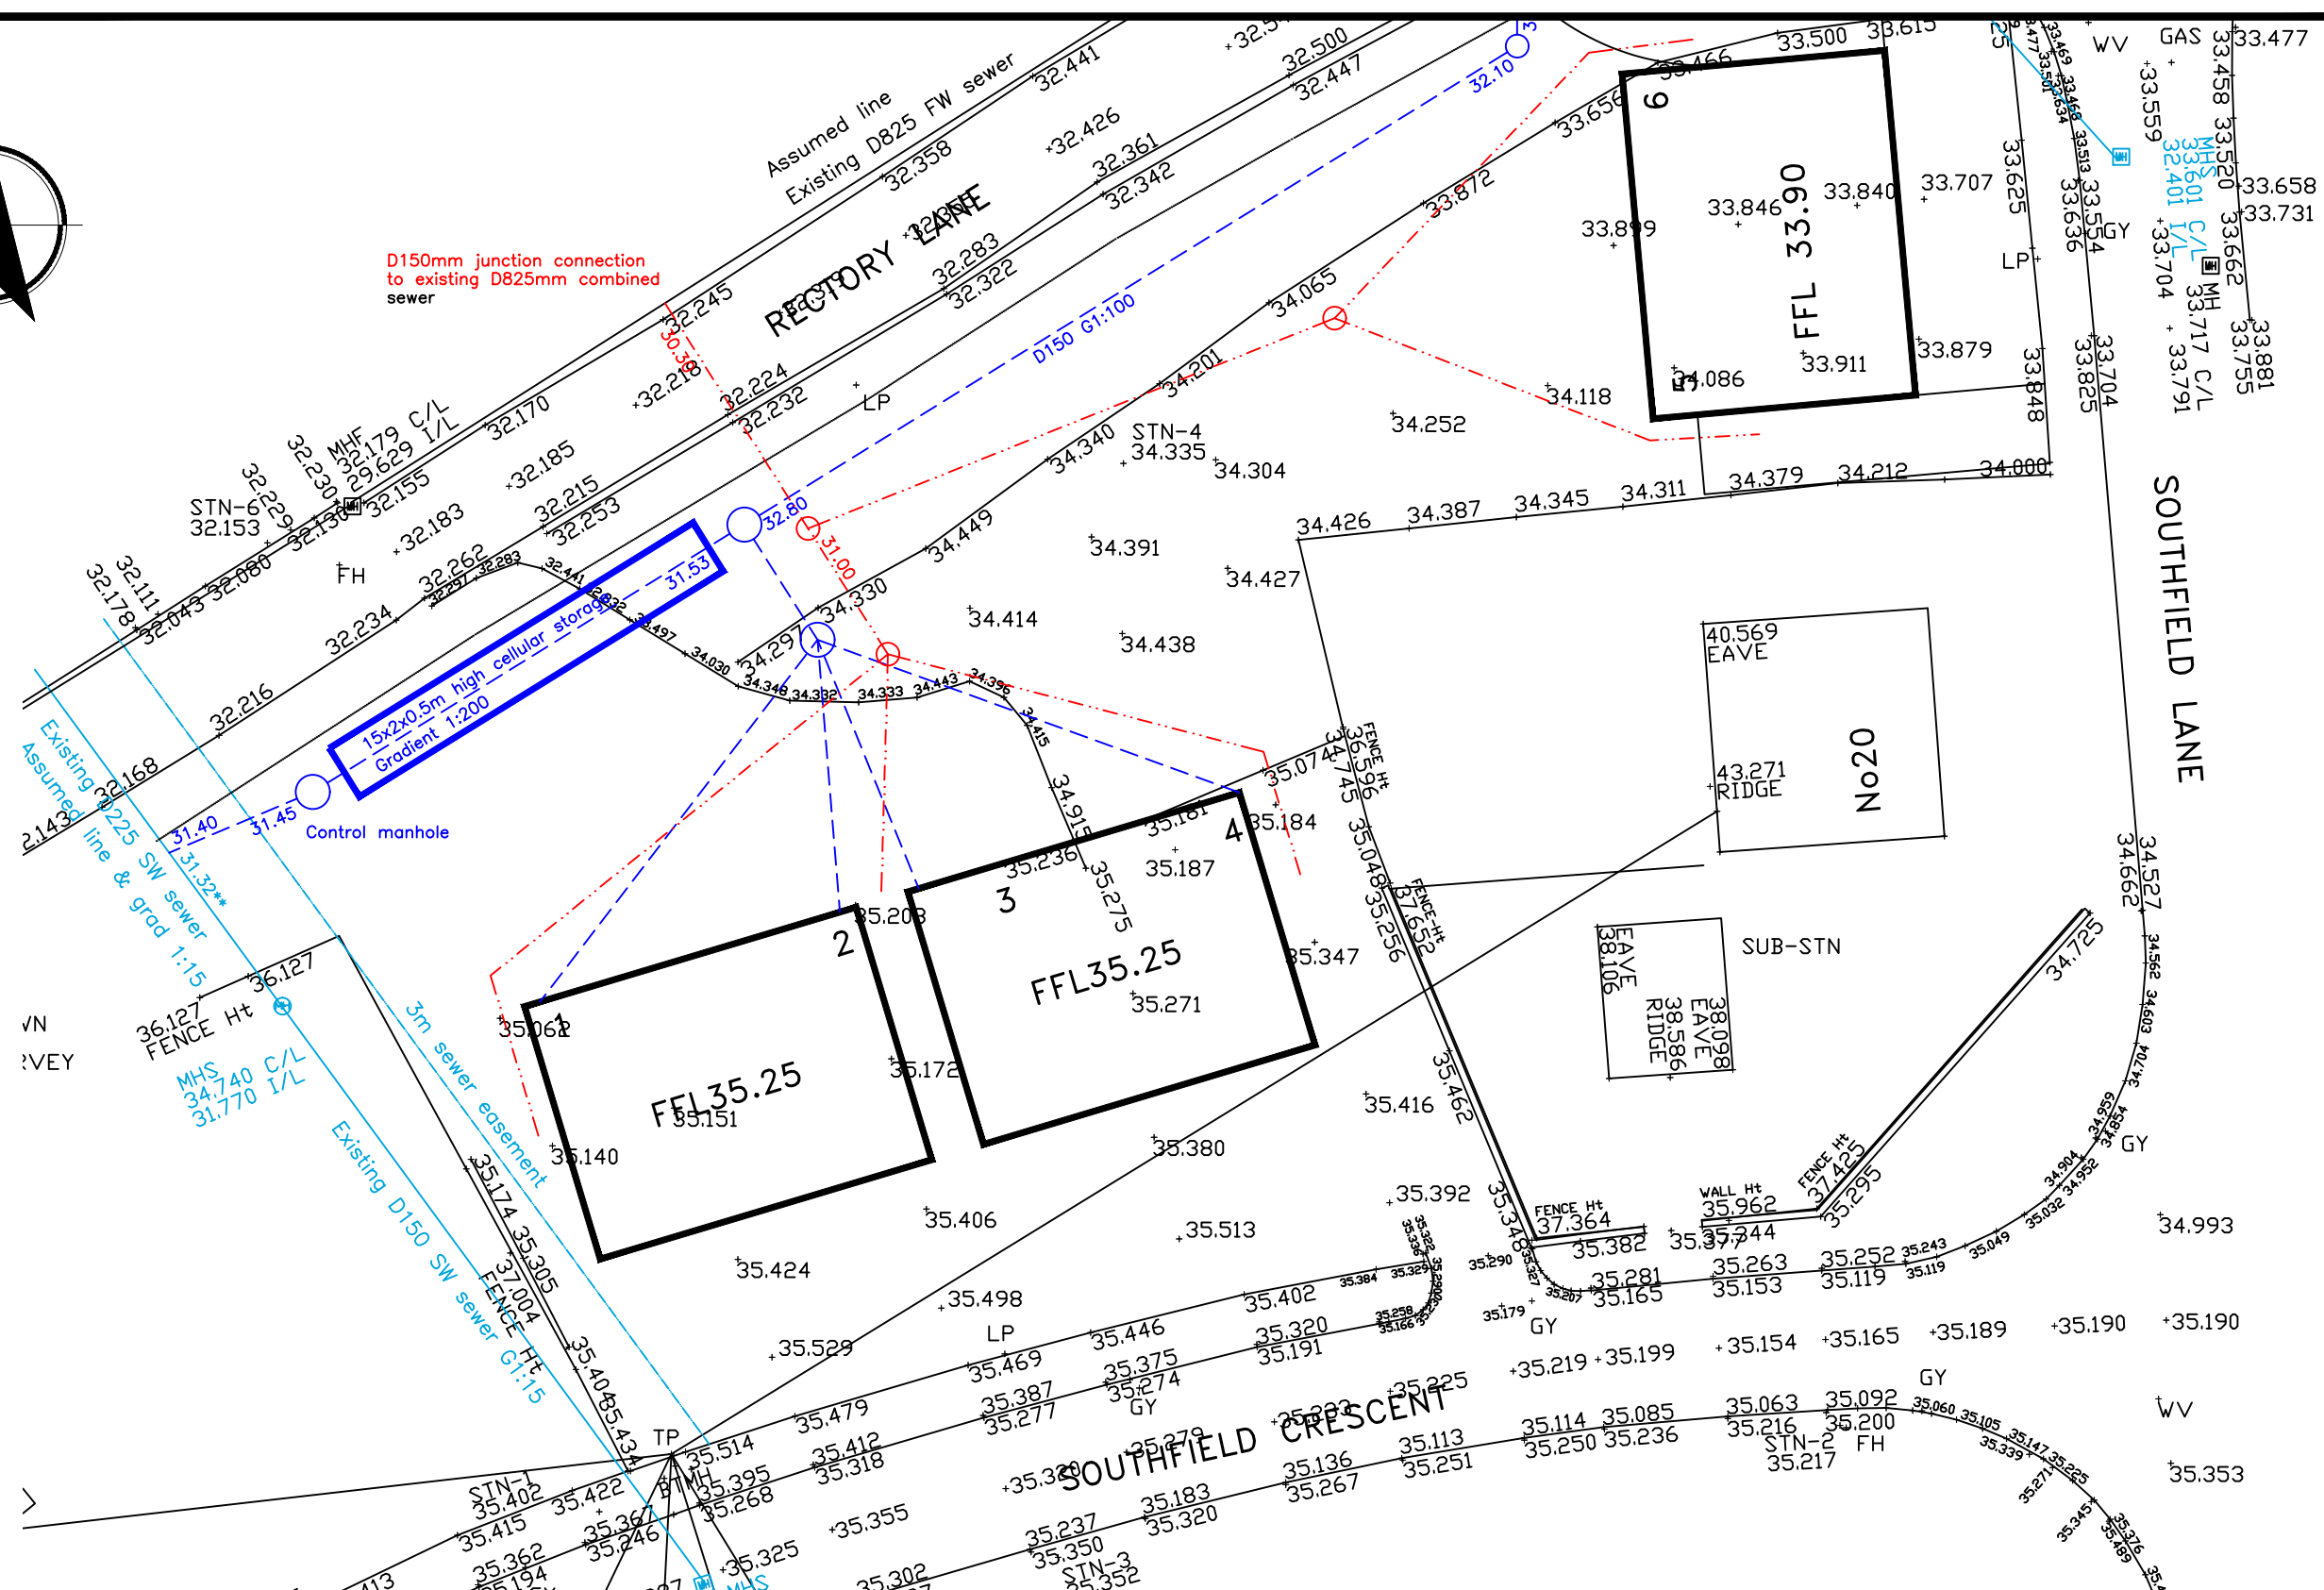

CLIENT DETAILS		PROJECT	TITLE		REV	DESCRIPTION	DATE		
BLACKSTONE DEVELOPMENTS		LAND OFF SOUTHFIELD CRESCENT & SOUTHFIELD LANE THURNSCOE	INDICATIVE DRAINAGE AND LEVELS PLAN					Residential S72 Ltd, 9 Malham Close, Shafton Barnsley, S72 8PE T 01226 717079 M 07920 724305	 Residential S72
HUNNINGLEY LA. STAIRFOOT BARNSELEY									
		REFERENCE	SCALE	1:500 @ A3					
		19-01-021-07	DATE	NOV 2019					

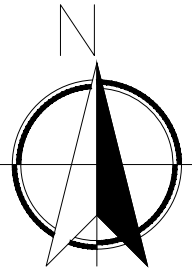