

Royd Hill Farm, Royd Lane, Barnsley, S75 1PH




Site Plan shows area bounded by: 430792.11, 407261.59 430933.53, 407403.01 (at a scale of 1:1250) The representation of a road, track or path is no evidence of a right of way. The representation of features as lines is no evidence of a property boundary.

Produced on 19th Jan 2016 from the Ordnance Survey National Geographic Database and incorporating surveyed revision available at this date. Reproduction in whole or part is prohibited without the prior permission of Ordnance Survey. © Crown copyright 2016. Supplied by buyaplan.co.uk a licensed Ordnance Survey partner (100053143). Unique plan reference: #00092686-3FBA40

Ordnance Survey and the OS Symbol are registered trademarks of Ordnance Survey, the national mapping agency of Great Britain. Buy A Plan logo, pdf design and the buyaplan.co.uk website are Copyright © Pass Inc Ltd 2016

430500

431000

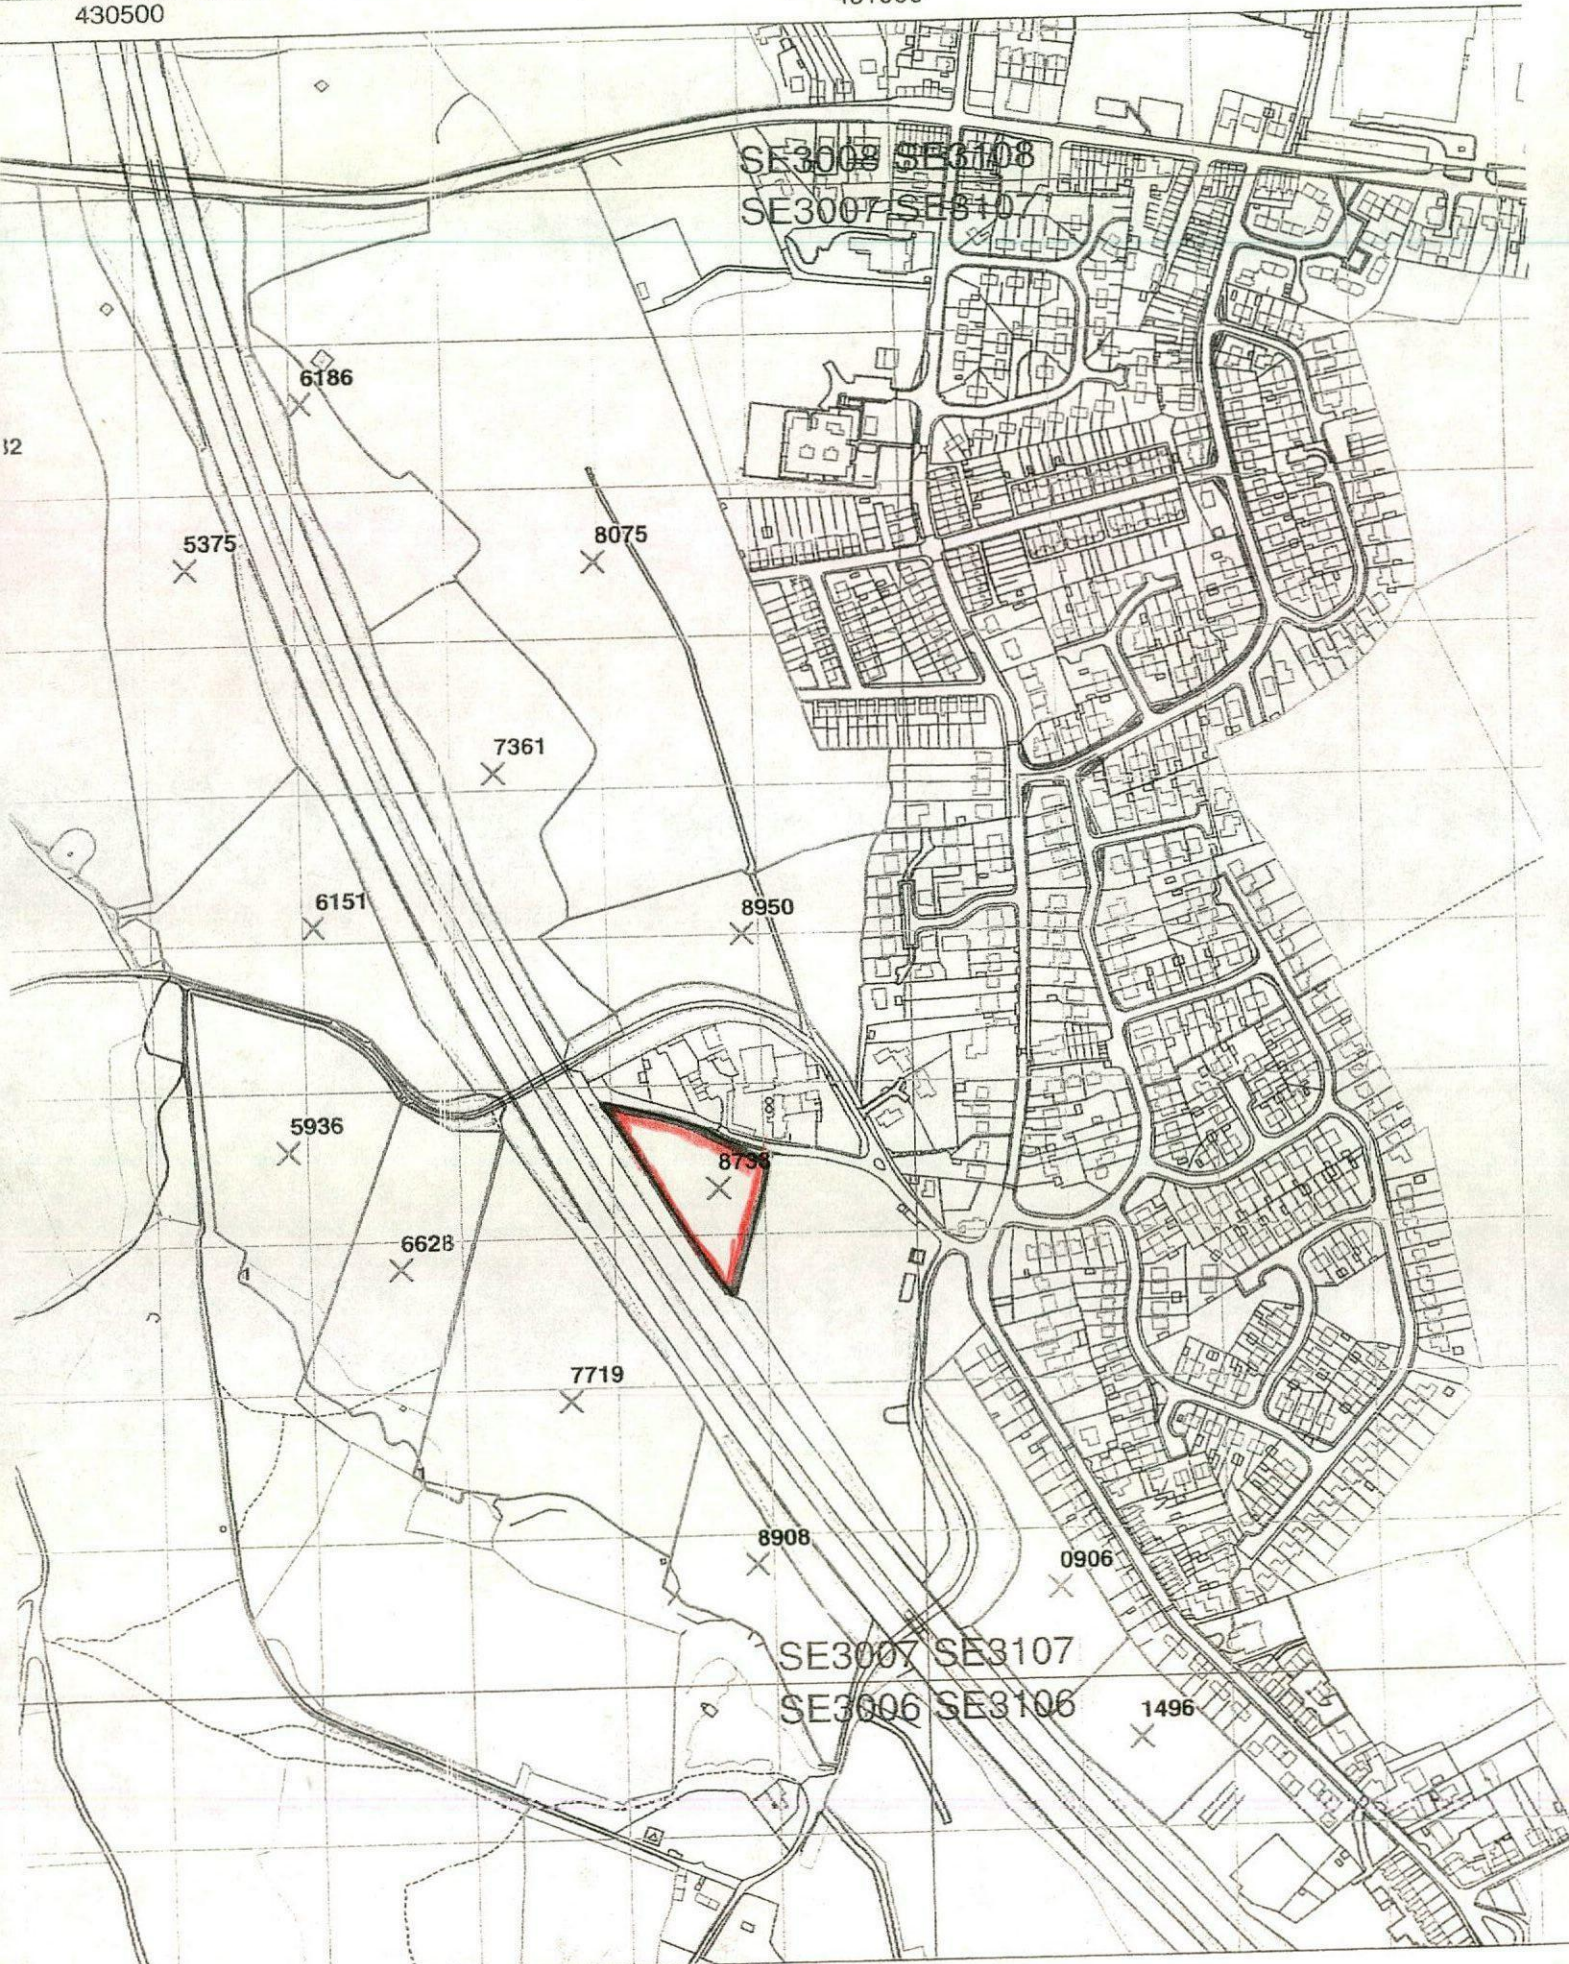


430500

431000

2135

2900

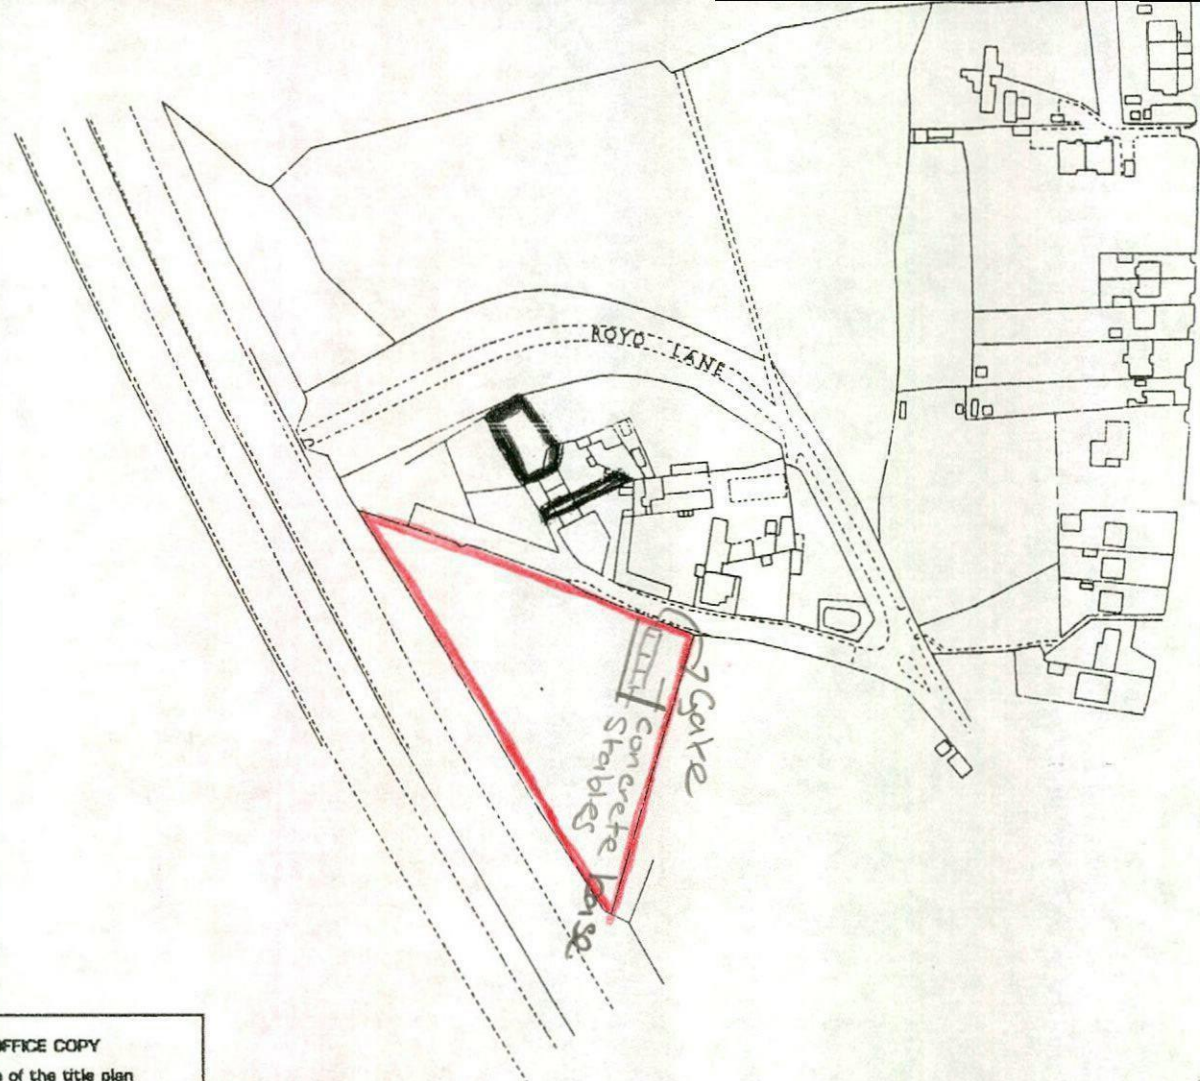

This OFFICE COPY
shows the state of the title plan
on : 22 JUL 1996
Under s.113 of the Land Registration
Act 1925 this copy is admissible in
evidence to the same extent as the
original.
This office copy of the title plan may be
subject to minor distortions in scale.
Issued on 23 JUL 1996
by HM Land Registry.
This title is administered by the
Nottingham District Land Registry.
Crown Copyright. All rights reserved.
fpe2 : pw : dan 85

