



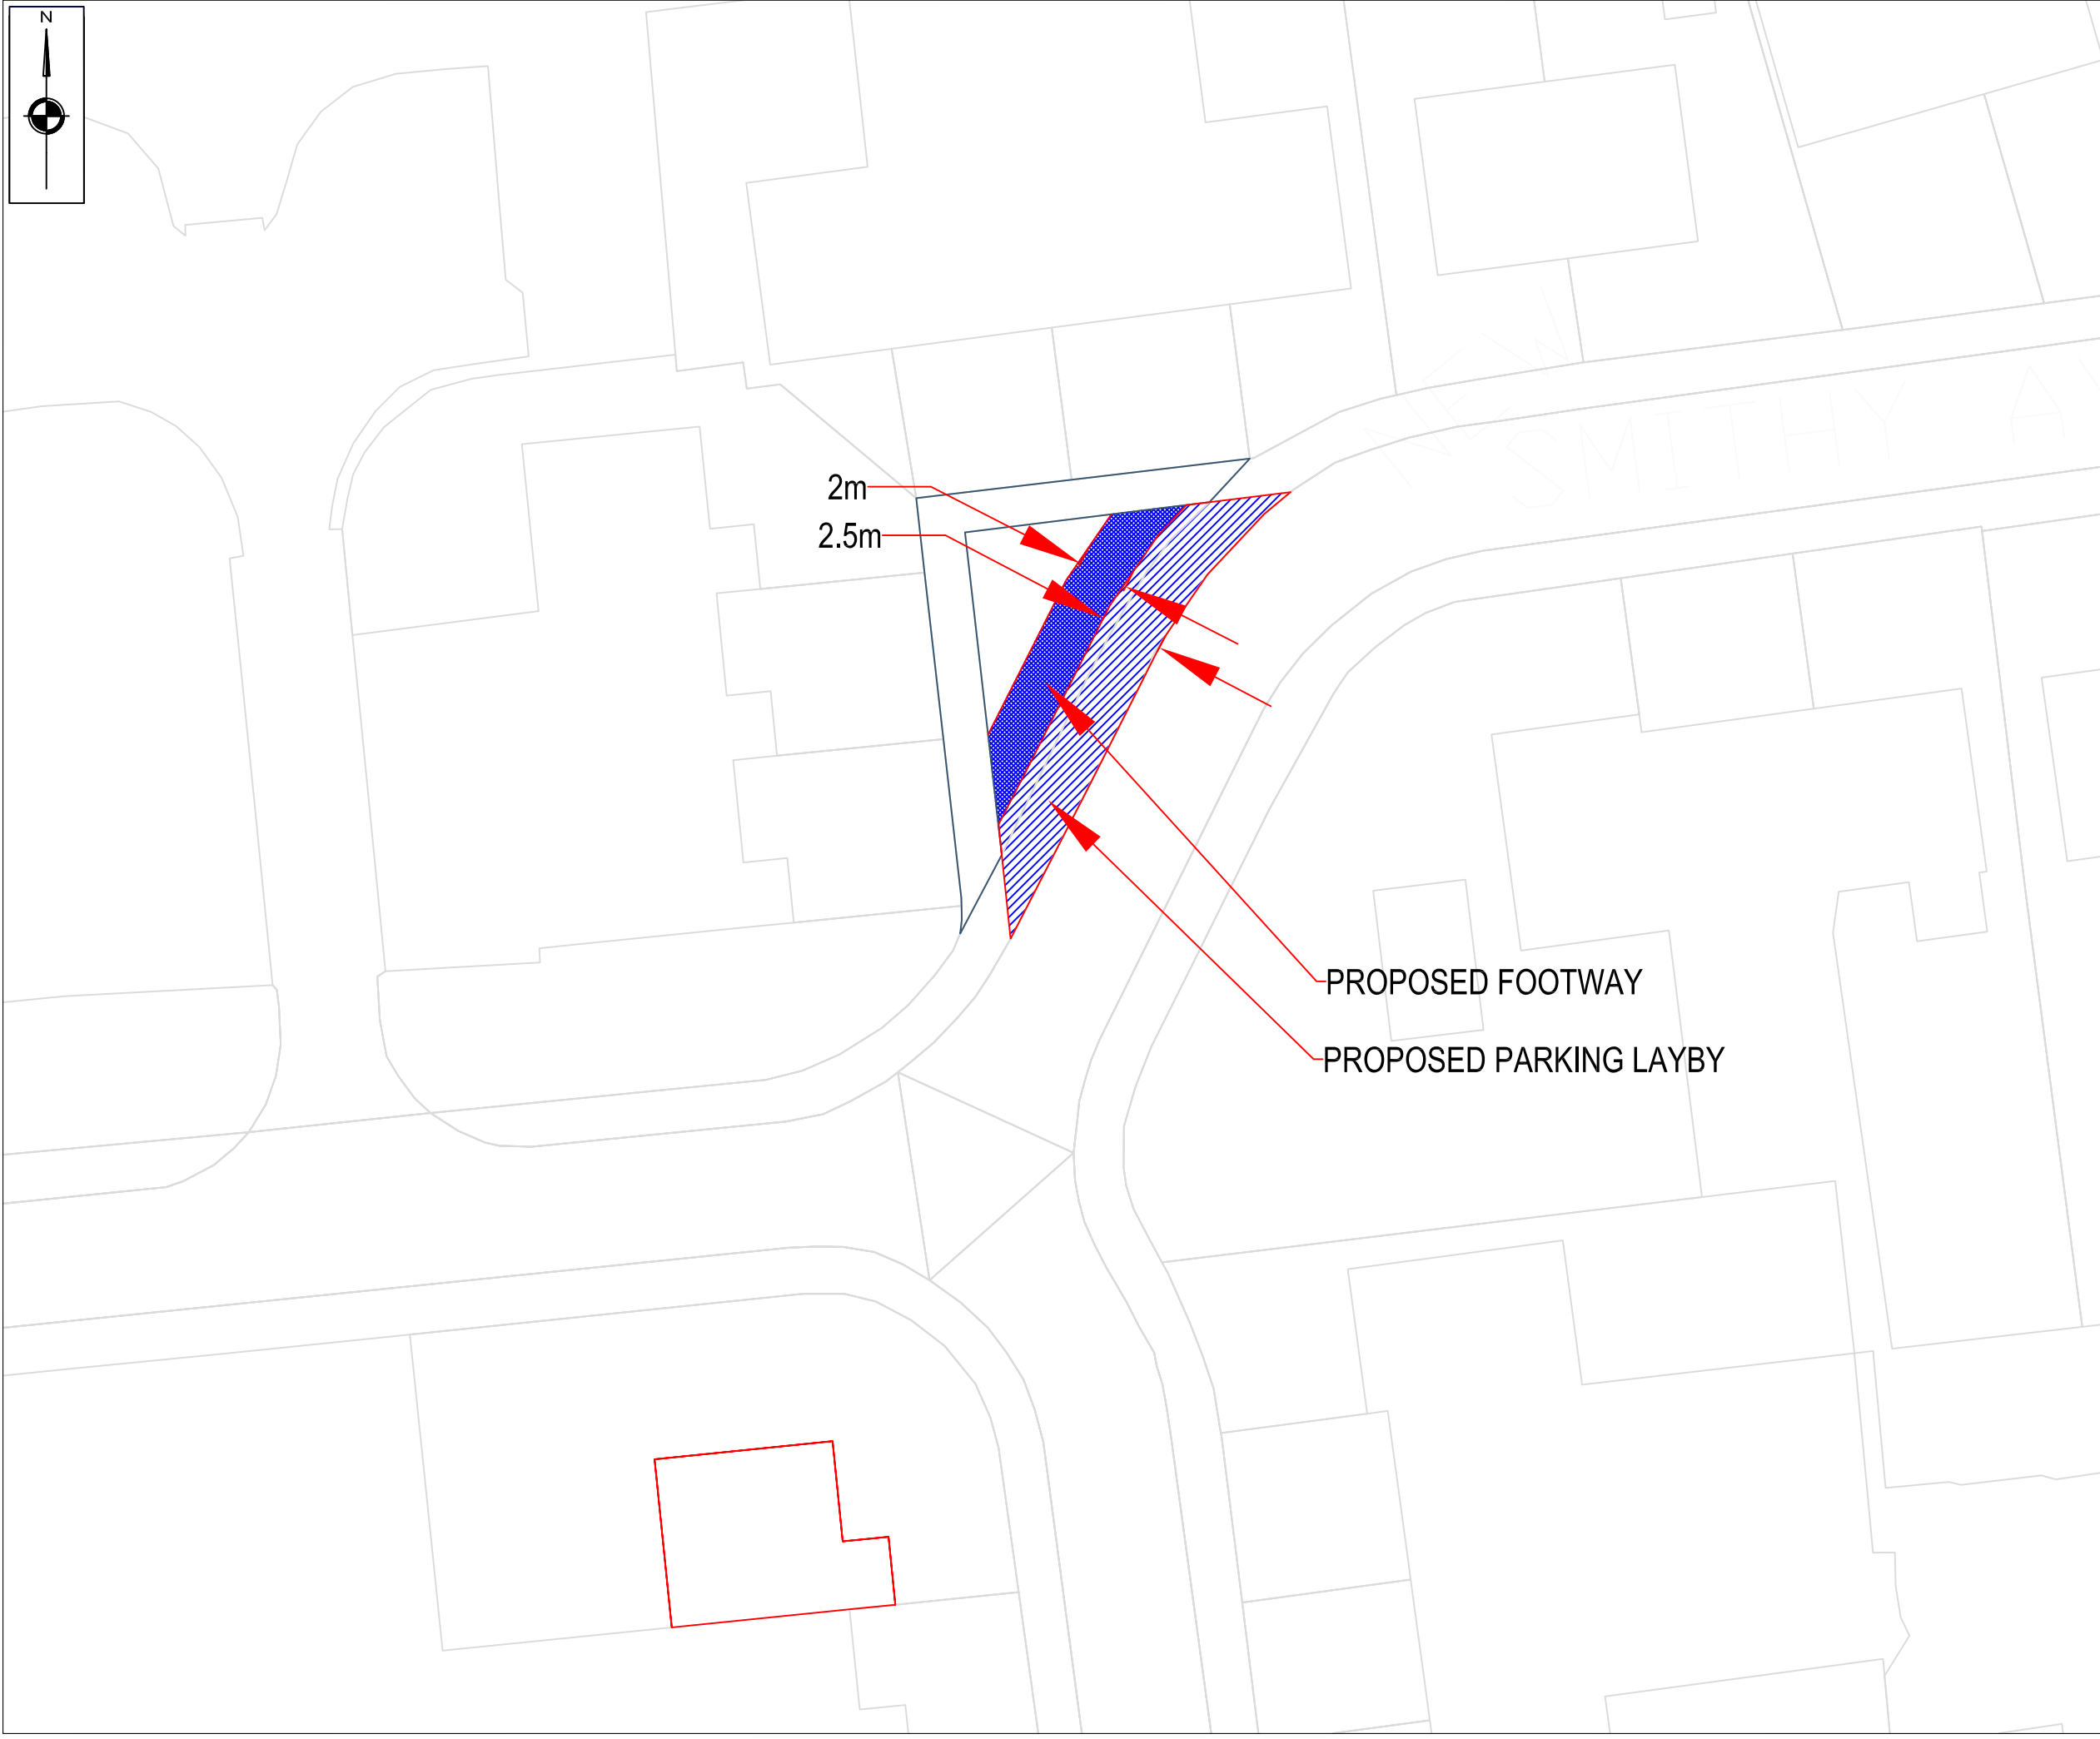

NOTES

REVISIONS

REV	DESCRIPTION	DATE	BY
-	-	-	-

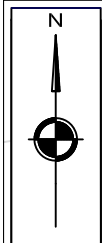

Project:
NEW SMITHY AVENUE
THURSLSTONE

Client:
NEWETT HOMES

Drawing:
PROPOSED LAYBY

Drawn By:	GDM	Date:	14/05/19
Checked:	ATM	Scale:	1:250 @ A3

Drawing No.	Rev.
AMA/20366/SK001	-