


# THE SITE

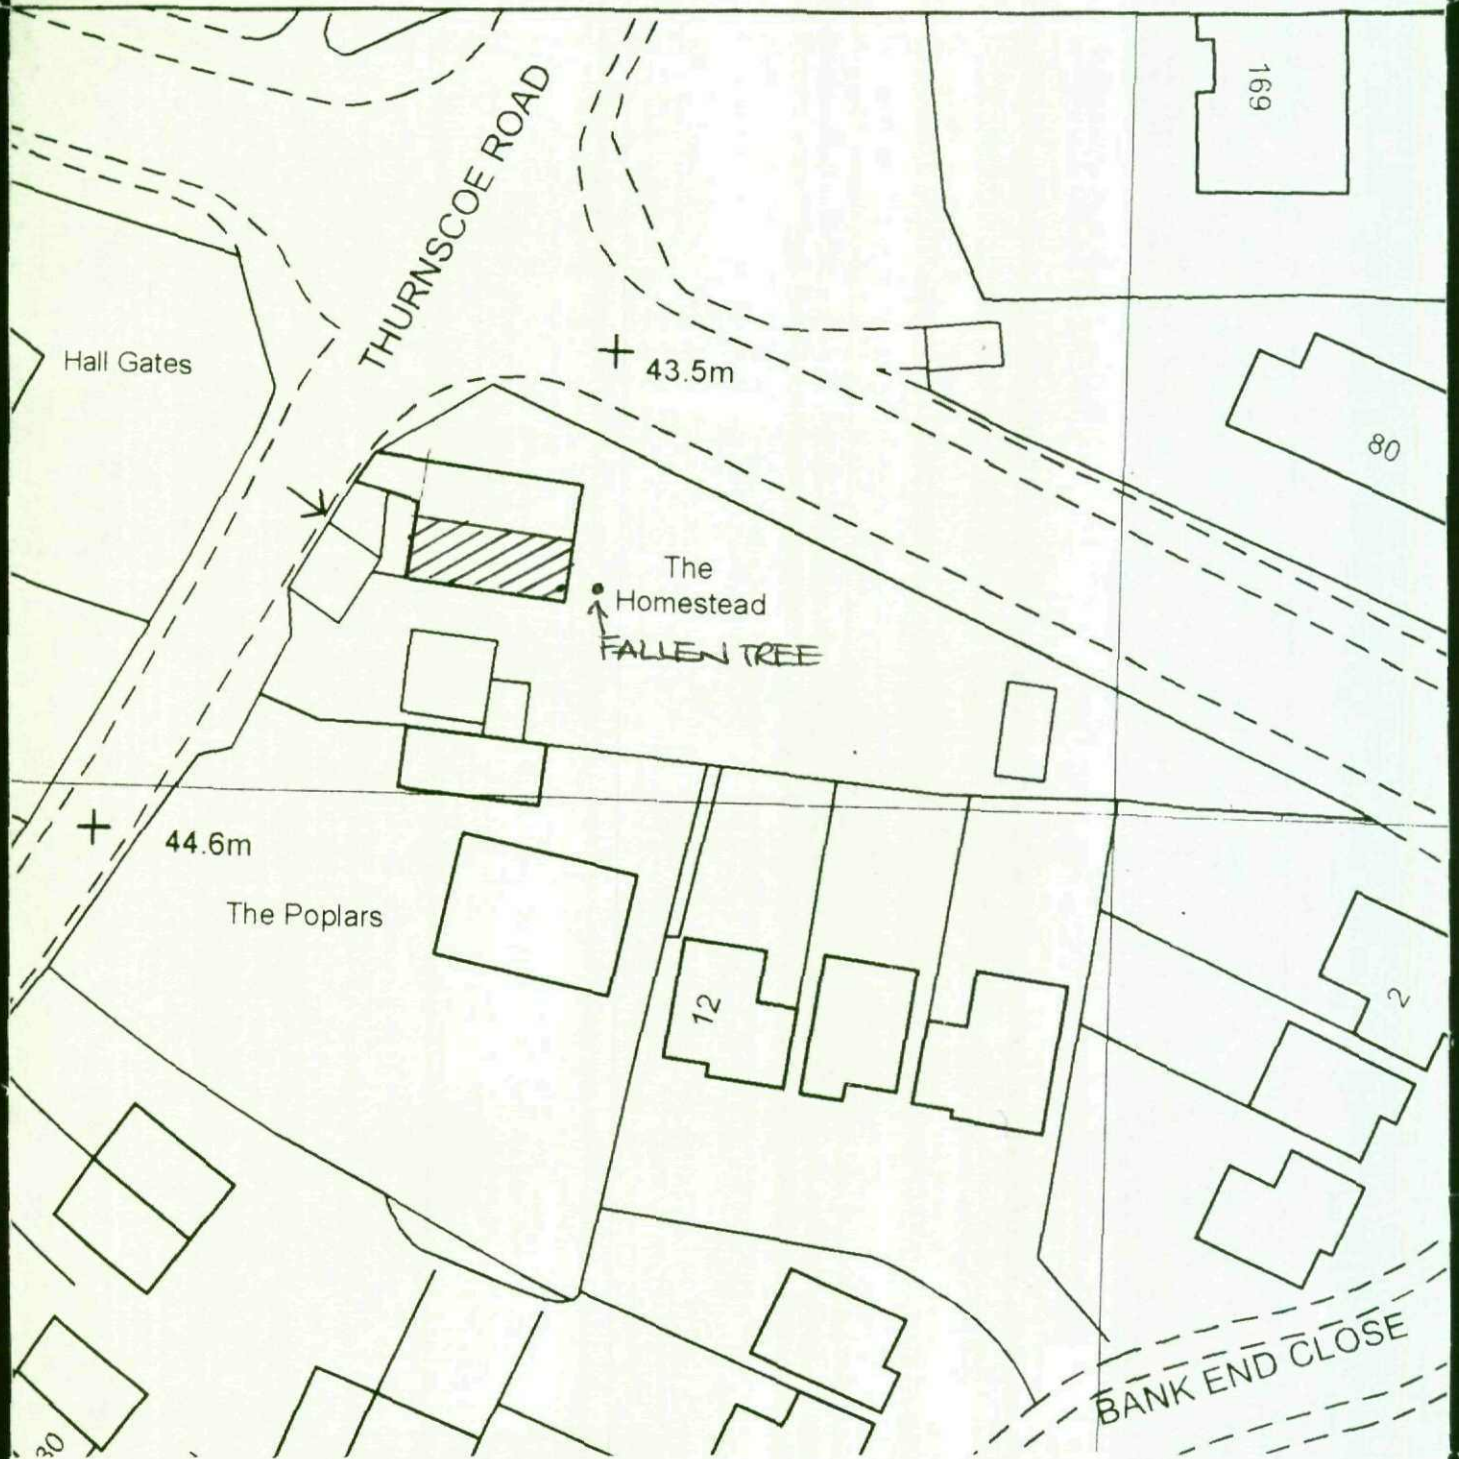

Any plan reproduced from the Ordnance Survey is with the sanction of the controller of H.M. Stationery Office under licence No: ES100003665

PROJECT: THE HOMESTEAD  
THURNSCOE RD  
BOLTON - UPON - DEARNE

JOB NO:  
09.2838

DATE:  
JUNE 2009

SCALE:  
1:500



**Michael R. Pearson**  
(Chartered Surveyor)  
1a Davis Street  
Clifton  
ROTHERHAM  
S65 2DP  
Tel: 01709 829868 Fax: 01709 369624