
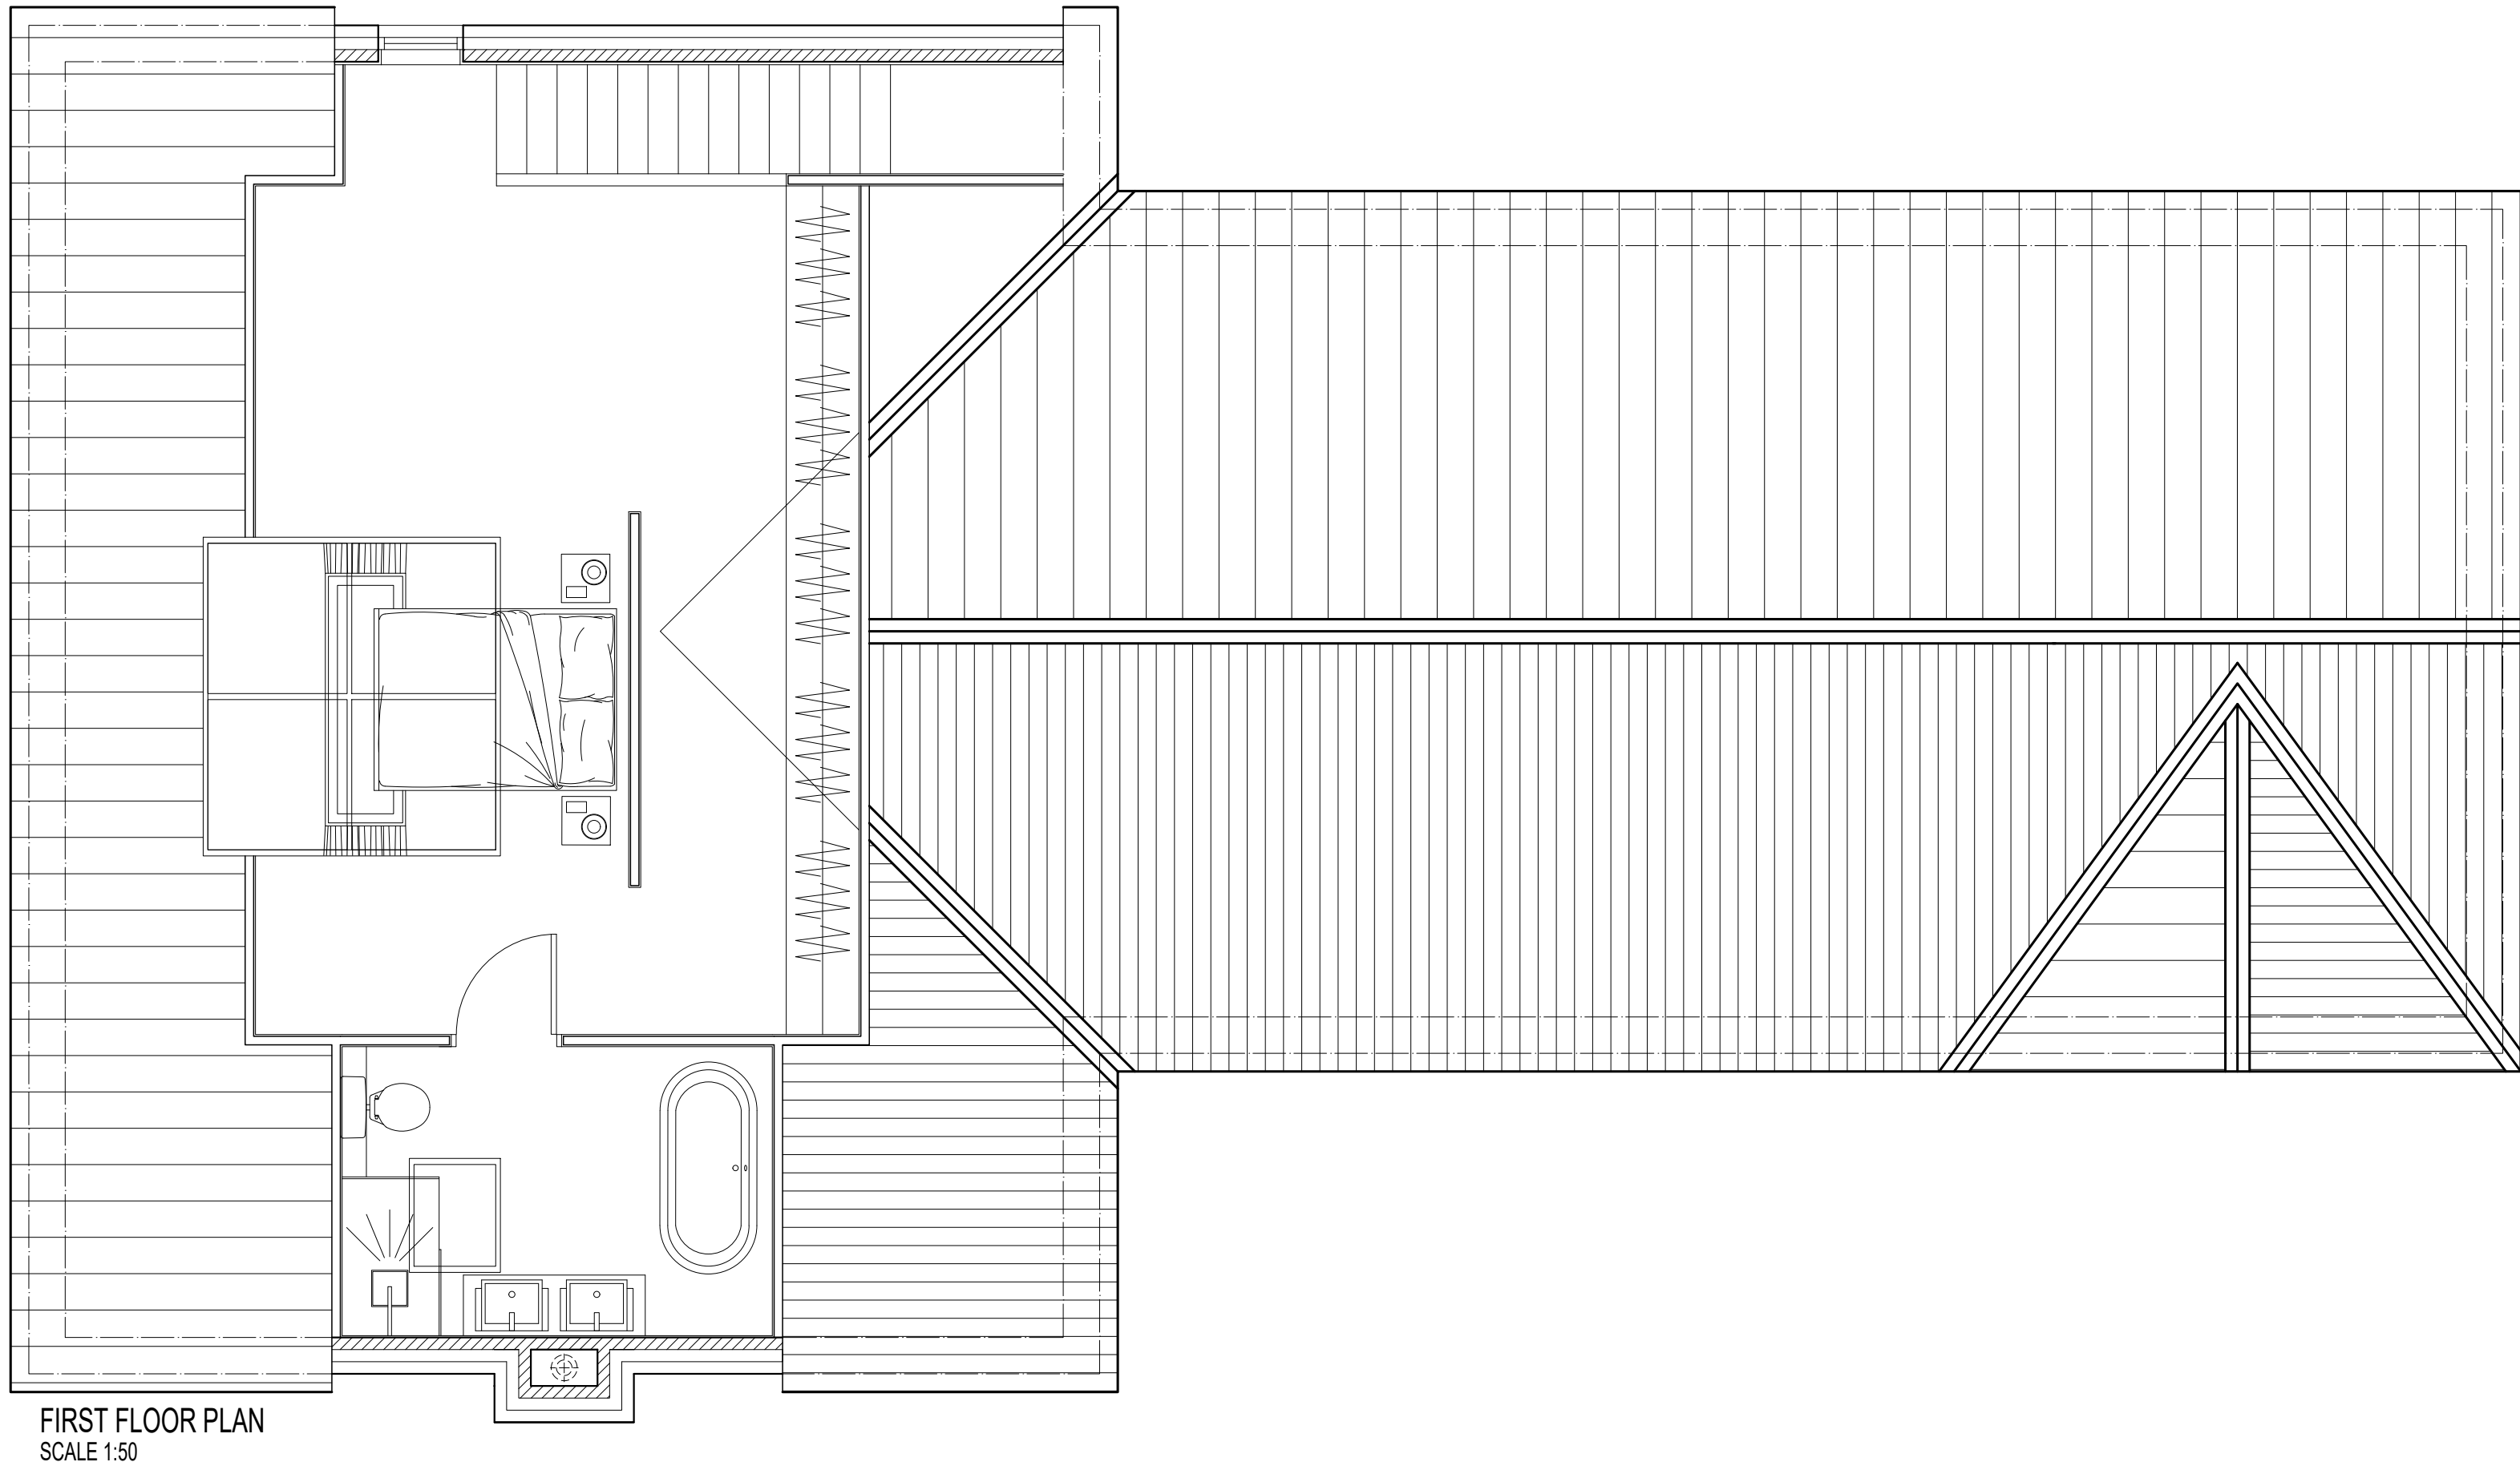


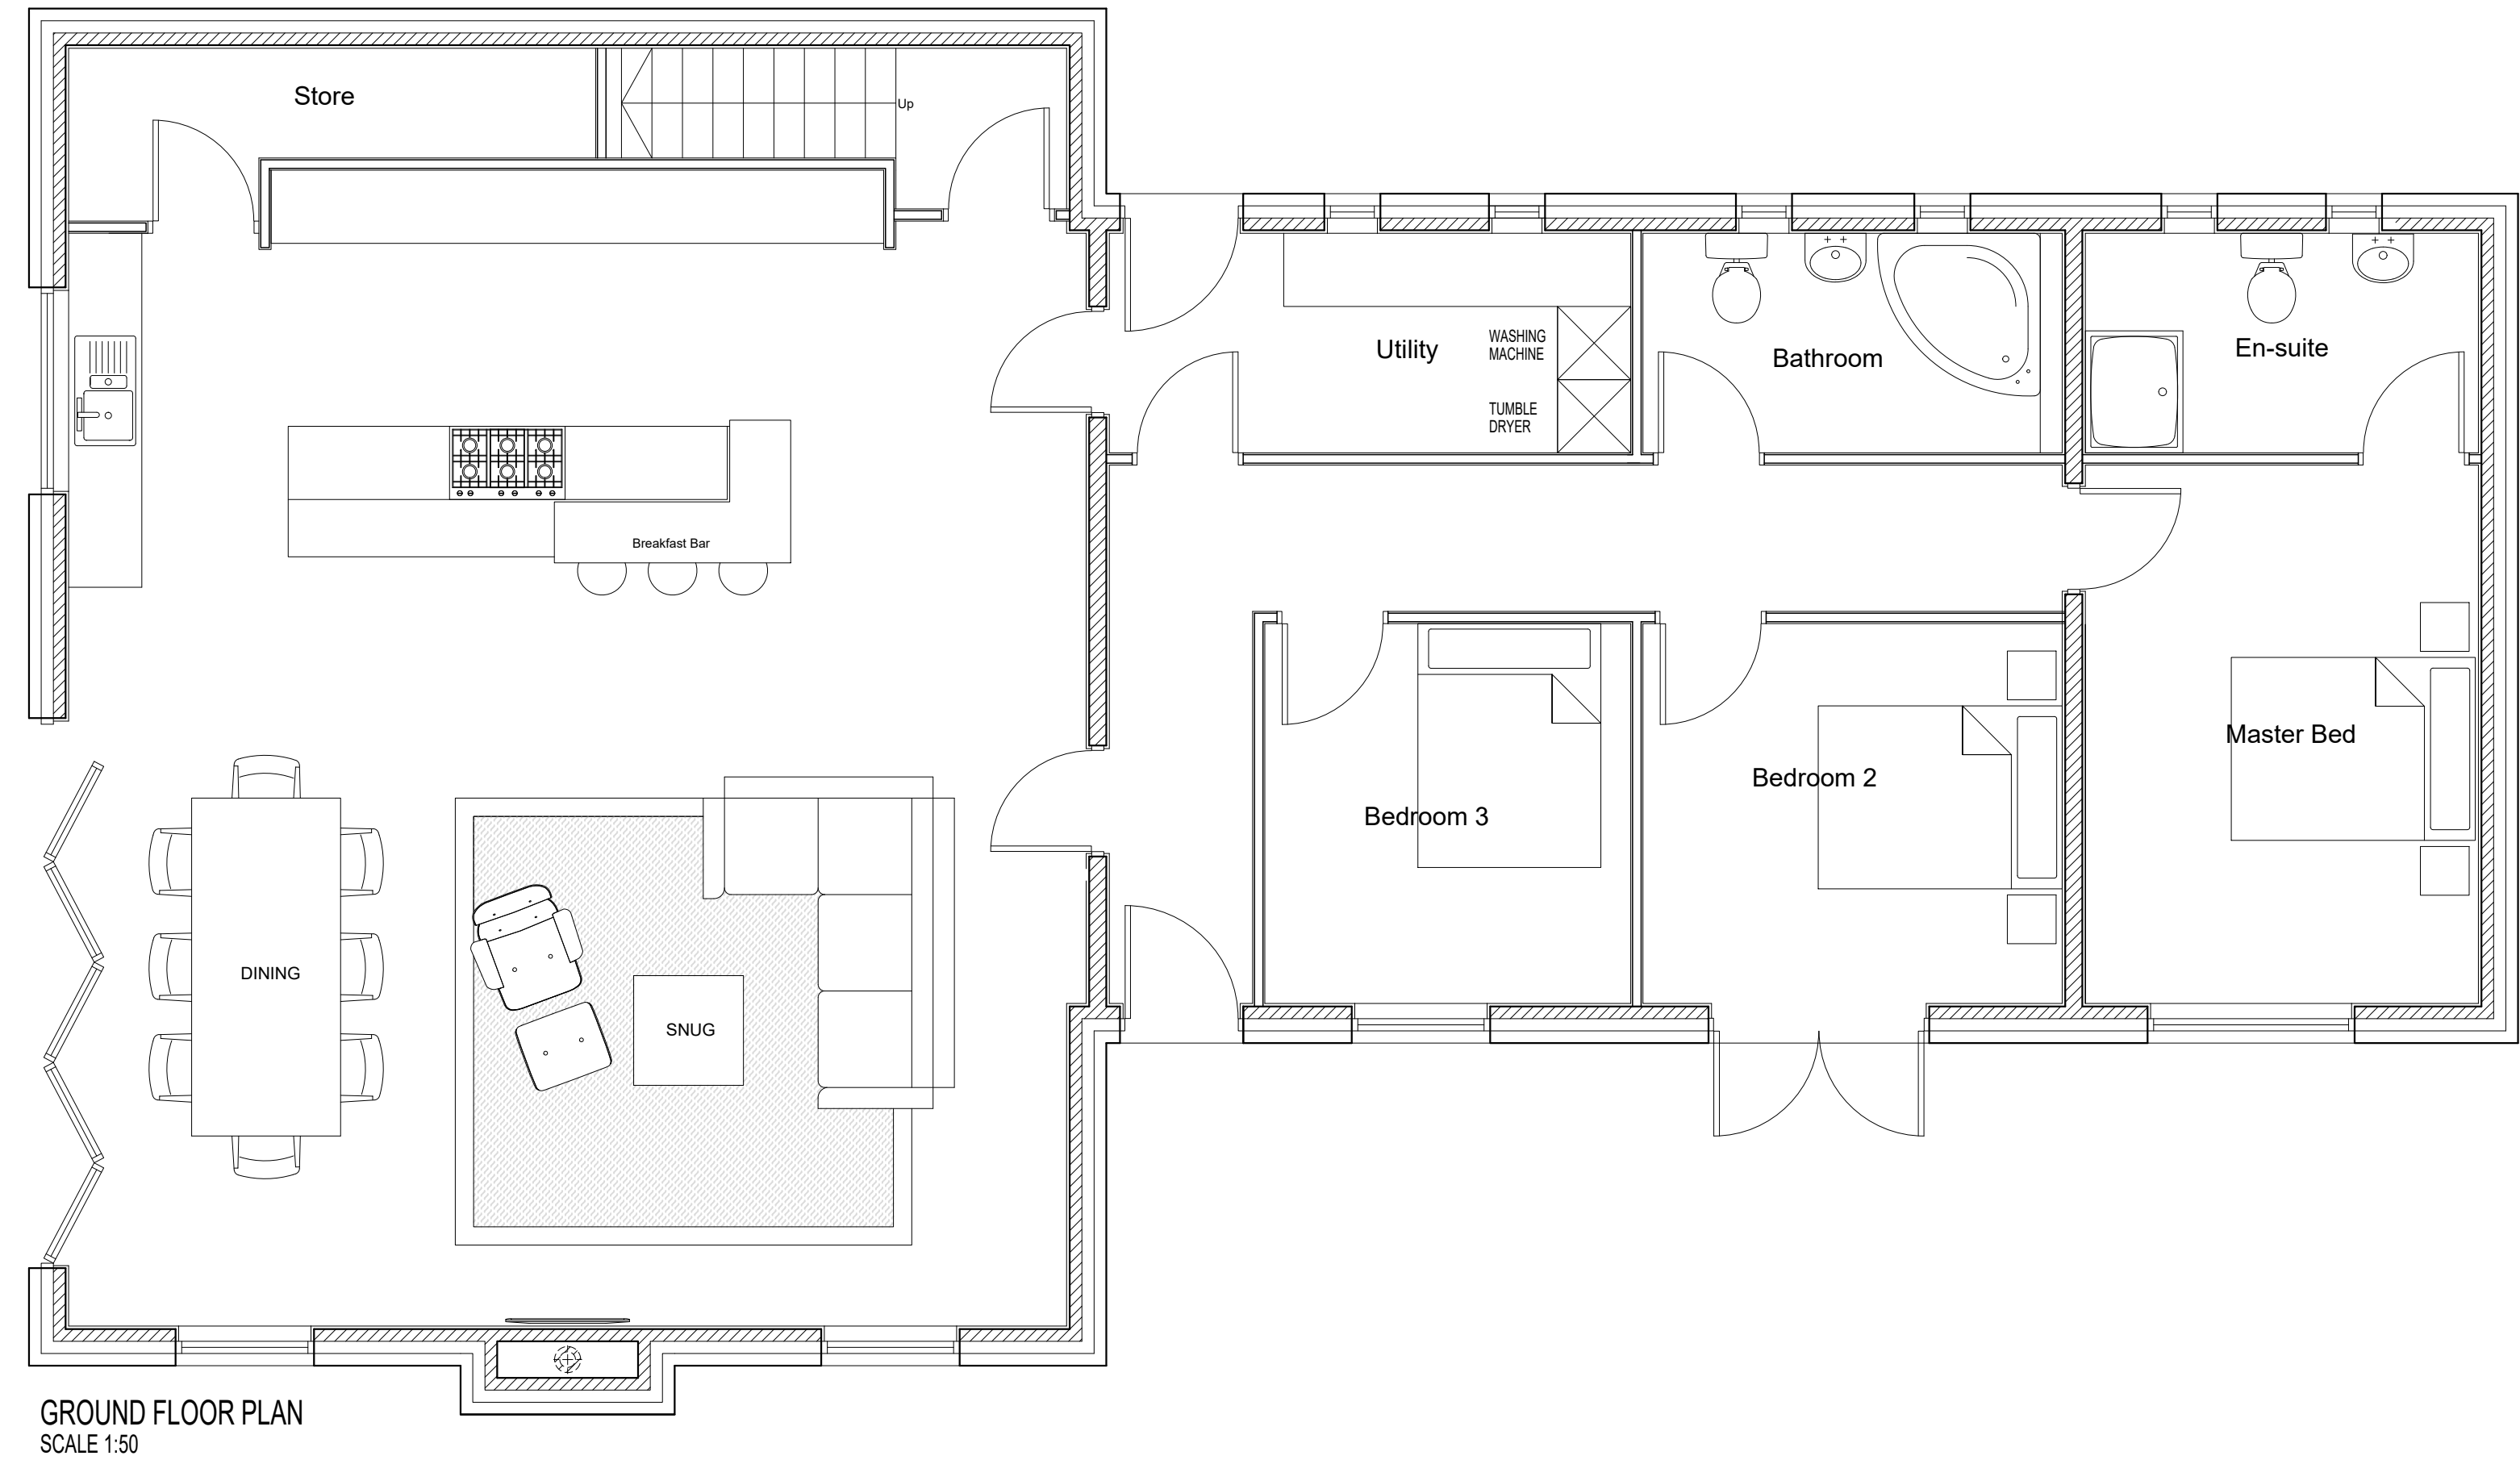

- MATERIALS:
1. Natural Stone (to client + planners requirements)
  2. Recon. stone cills
  3. UPVC Fascias, Soffits and Gutters in white.
  4. Recon. stone quoins
  5. Interlocking grey concrete roof tiles.
  6. UPVC Windows and Doors.
- Safety Glazing (see notes for spec.)

CODA  
Bespoke

Sheffield - Manchester  
www.codastudios.co.uk  
0114 2794931  
hello@codastudios.co.uk

Mr. D Connor

Client

Cliffe Lane, Barnsley

Job

Proposed Plans and Elevations

Title

|          |                |                |       |           |           |
|----------|----------------|----------------|-------|-----------|-----------|
| DRAWN    | CHECKED        | DATE           | SCALE | A3 ISSUE: | A1 ISSUE: |
| RW       | LC             | DEC 17         | -     | -         | AS SHOWN  |
| REVISION | DRAWING STATUS | DRAWING NUMBER |       |           |           |
| -        | PRELIM         | BR-005         |       |           |           |

© COPYRIGHT EXISTS ON THE DESIGNS AND INFORMATION SHOWN ON THIS DRAWING  
The Contractor must verify all dimensions on site before making shop drawings  
or commencing work of any kind. No dimensions to be scaled from this drawing.  
Architect to be notified of any discrepancies in dimensions immediately.