
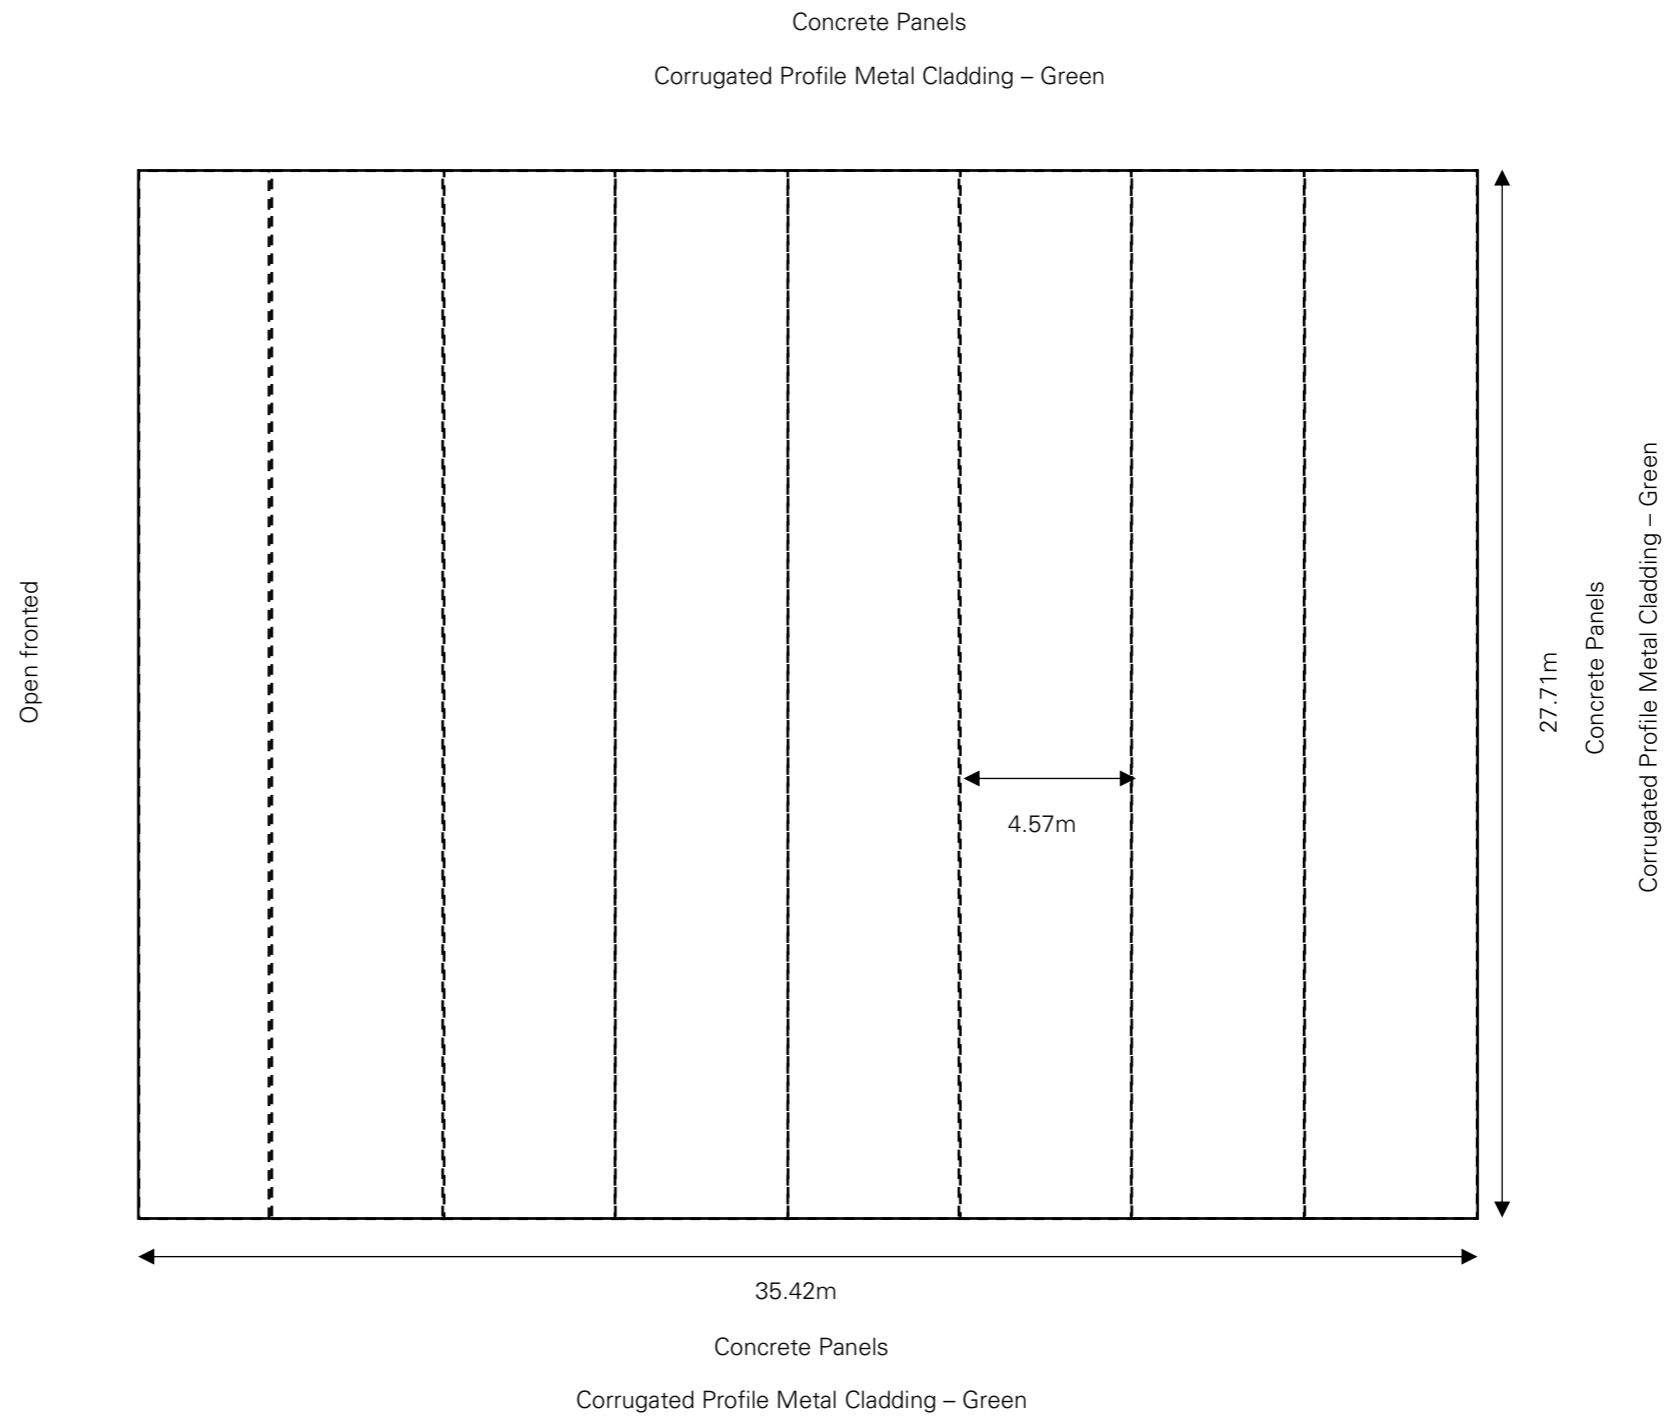


Roof over Silage Clamp, Gunthwaite Hall Farm, Penistone, Sheffield, S Yorkshire, S36 7GE

Floorplan

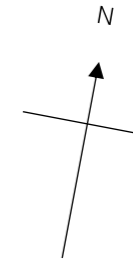

**Hardcastle
Rural Surveyors**

Drawing produced by:
Hardcastle Rural Surveyors Ltd
The Manse, Main Street
Kirkby Malzeard, Ripon
HG4 3RS
01765 658525
info@hardcastlerural.co.uk

Client: Messrs JR & JE
Griffiths
Ref: HRS/912 PD
Title: Roof over Silage Clamp
Gunthwaite Hall Farm

Date Drawn: 30/10/2023
Scale: 1:50 at A3