

DO NOT SCALE DIMENSIONS FROM DRAWING


NOTES

1. ALL DIMENSIONS ARE IN MILLIMETRES.
2. DO NOT SCALE FROM THIS DRAWING.
3. THIS DRAWING IS TO BE READ IN CONJUNCTION WITH ALL OTHER RELATED DRAWINGS AND DOCUMENTS. THE USER SHOULD CONSULT THE DRAWING ISSUE REGISTER FOR DETAILS.
4. THE CONTRACTOR IS TO CHECK AND VERIFY ALL DIMENSIONS ON SITE PRIOR TO COMMENCEMENT OF CONSTRUCTION WORKS.
5. THE ENGINEER/ARCHITECT SHOULD BE CONTACTED IMMEDIATELY IF THE ASSUMPTIONS USED IN THE DESIGN AND DRAWING PREPARATION DIFFER TO THAT FOUND ON SITE.

Revision  
B  
DRAWING No. A02 1/143/BR/02




FRONT (SOUTH) ELEVATION

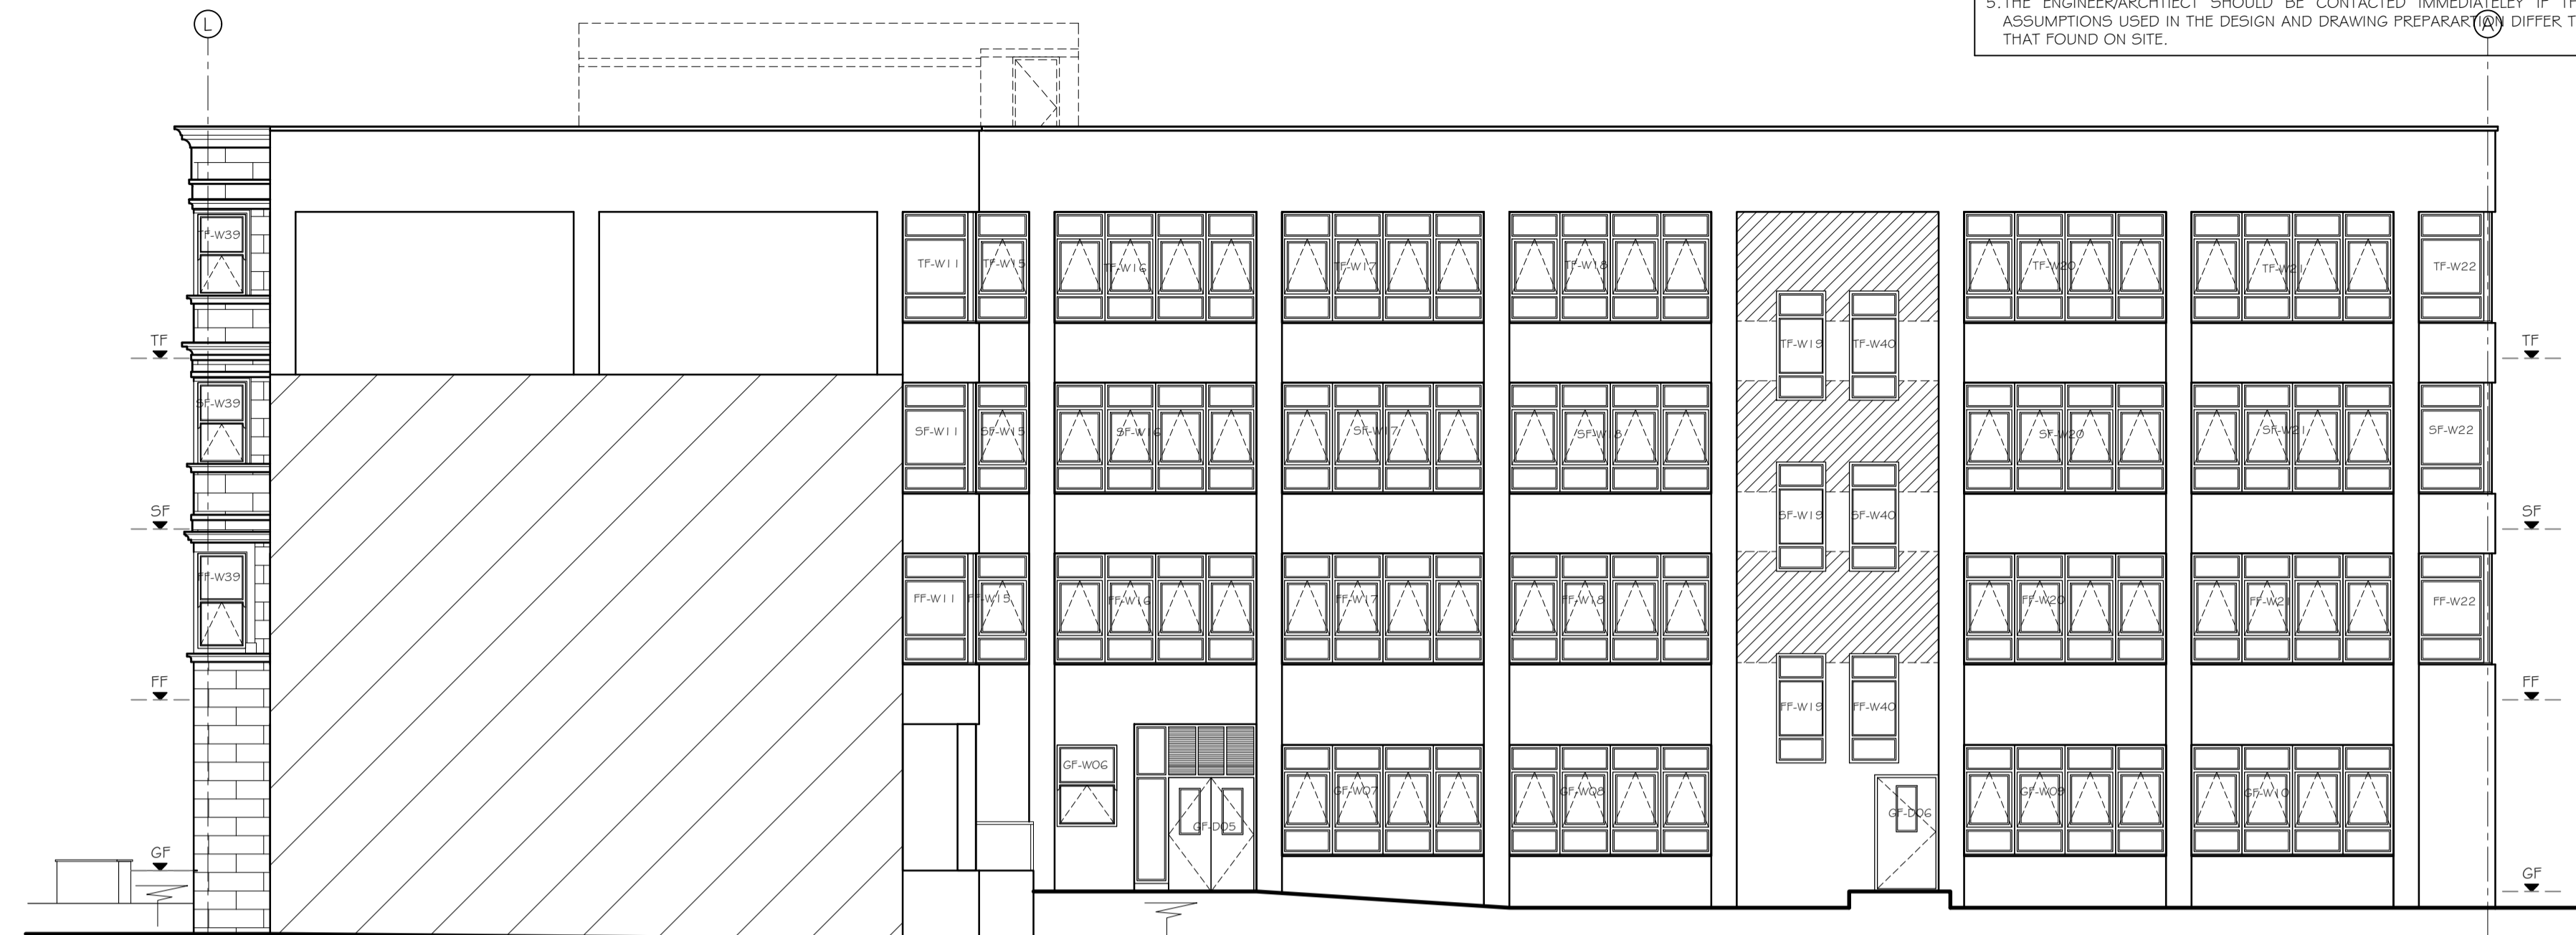

SIDE (EAST) ELEVATION




REAR (NORTH) ELEVATION

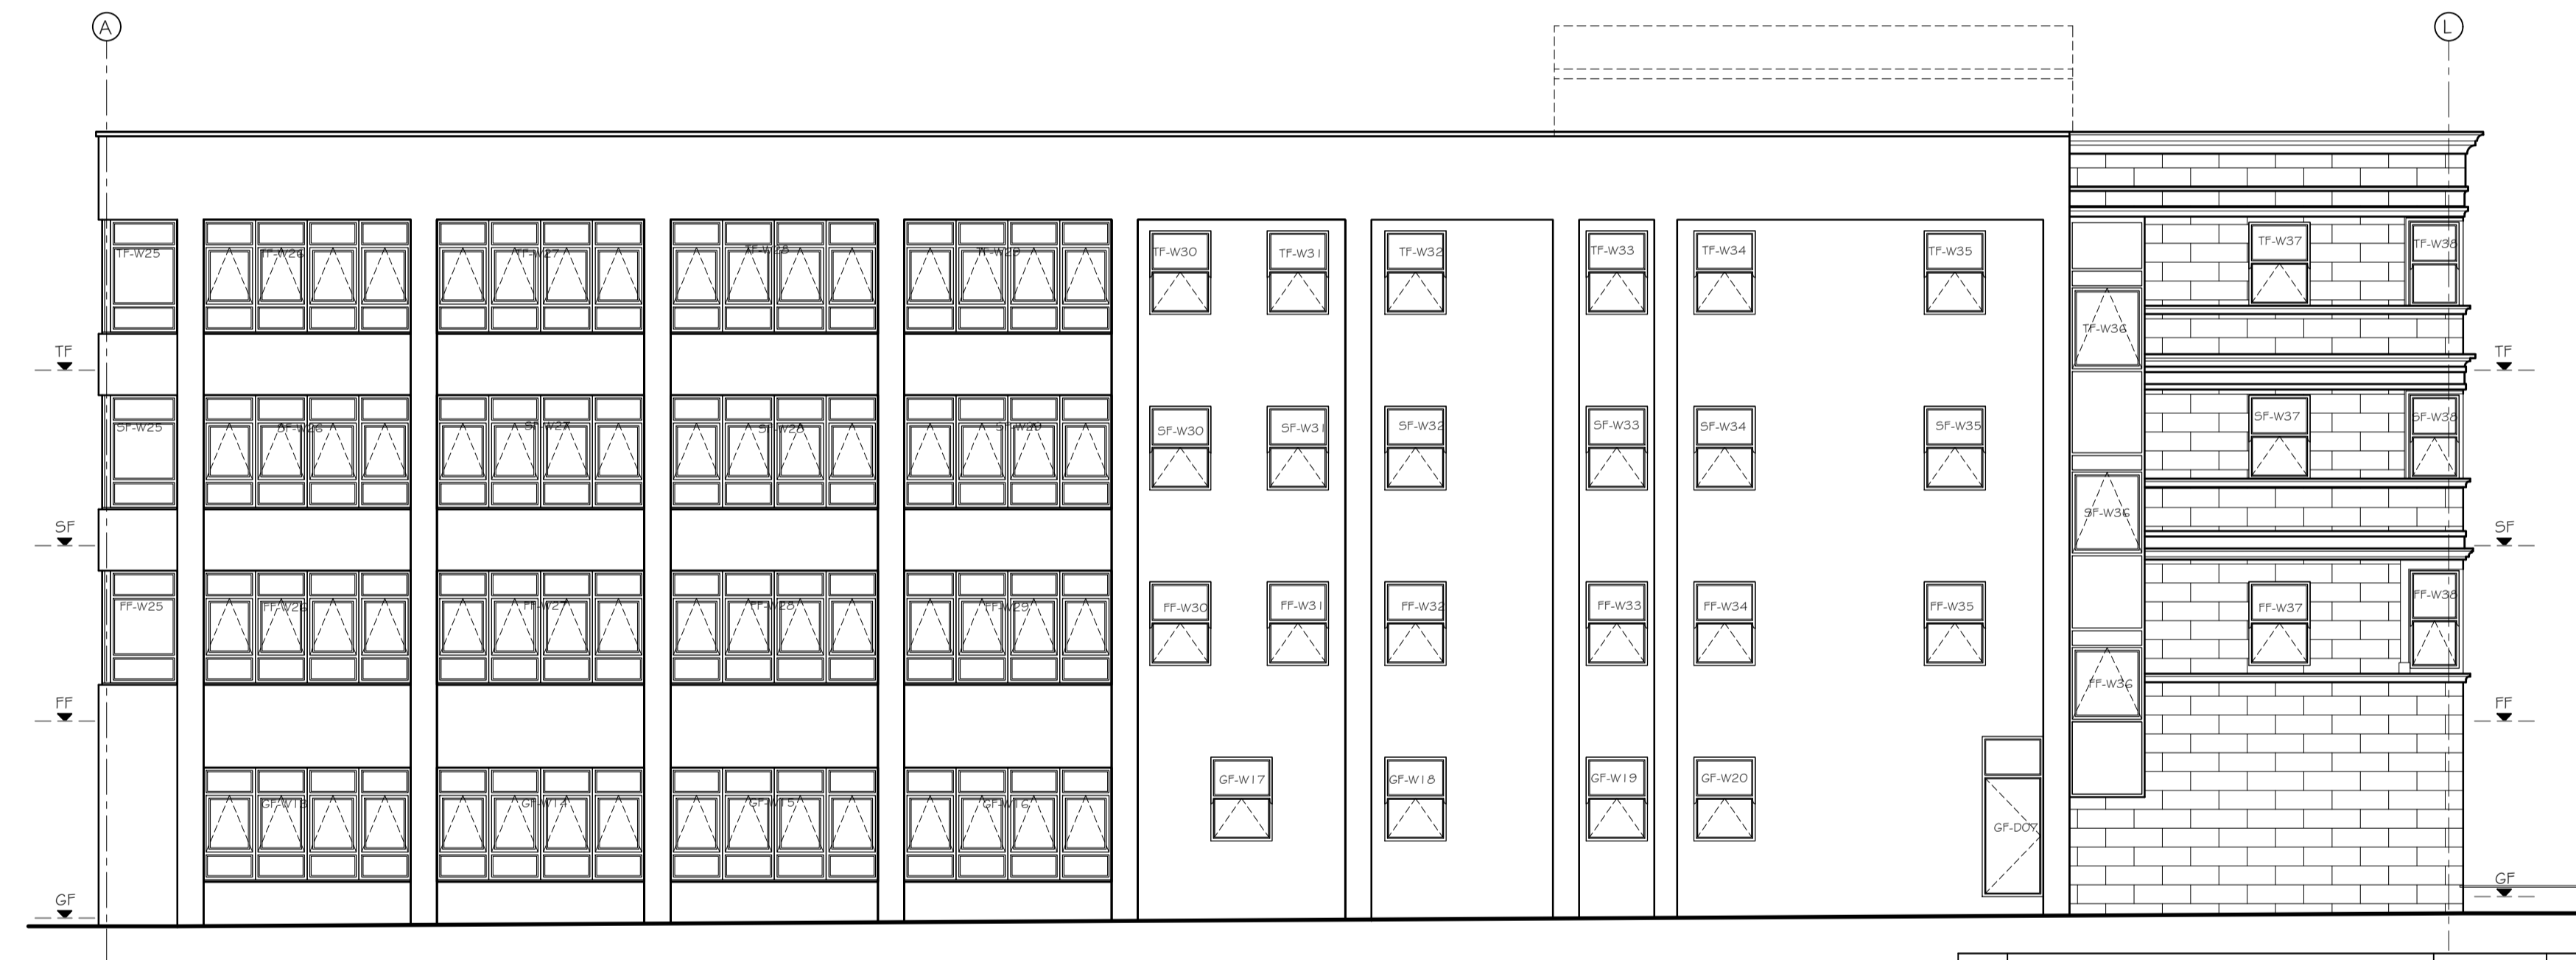

SIDE (WEST) ELEVATION

MATERIAL SPECIFICATION

EXTERNAL WALLS
ASHLAR K REND - COLOUR SANDSTONE TO MATCH NEIGHBOURING BUILDINGS
RECONSTITUTED ART-STONE OR K REND
DETAILED MOULDING - COLOUR SANDSTONE
PAINTED TIMBER SHOP FRONTAGE - COLOUR SANDSTONE
GLAZING
UPVC MOCK SASH WINDOW - COLOUR WHITE
ALUMINIUM DOOR/WINDOW - COLOUR WHITE

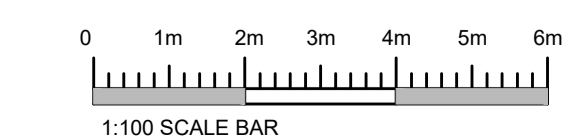

Rev.	Client Amendments	18/09/23	JG
A	Client Amendments	13/09/23	JG
Rev.	Amendments	Date	By

**Keystone Design Associates Ltd.**

Registered Office  
Development House  
281 Church Street  
Barnsley  
FY1 3PB  
Tel. No. 01253 649040  
Fax. No. 01253 752901  
Email : info@keystonedesign.co.uk

PROJECT ADDRESS  
18 REGENT STREET  
BARNSELY, SOUTH YORKSHIRE

PROJECT TITLE  
CONVERSION OF PROPERTY

DRAWING TITLE  
PROPOSED ELEVATIONS

Client  
HOMES BY HOLMES LTD

Scale  
1:100@A1

Drawn  
JG

Checked

Date  
30/05/22

DRAWING No.  
A02 1/143/BR/02

Revision  
B

THIS DRAWING & CONTENTS ARE THE PROPERTY OF KEYSTONE DESIGN ASSOC LTD. UNAUTHORISED REPRODUCTION OF THE WHOLE OR ANY PART THERE OF INFRINGES COPYRIGHT AND MAY LEAD TO PROSECUTION OF CIVIL PROCEEDINGS.

H:\documents\Drawings\2023\2021\Regent Street Barnsley