
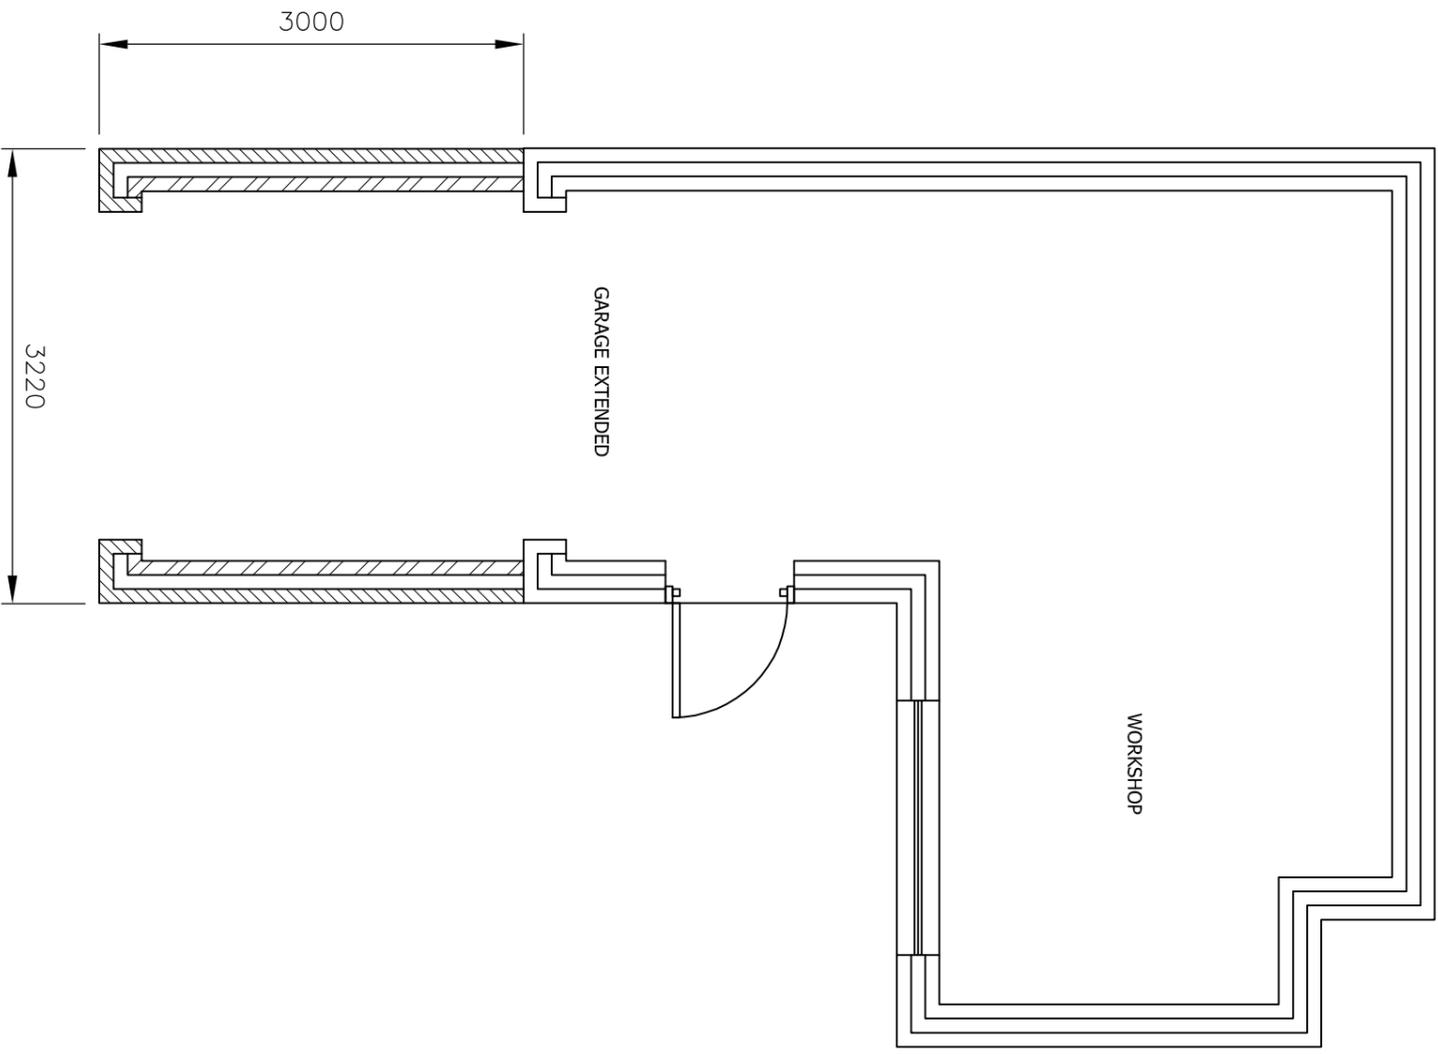


DO NOT SCALE: Contractor to check all dimensions and report any omissions or errors

NOTES

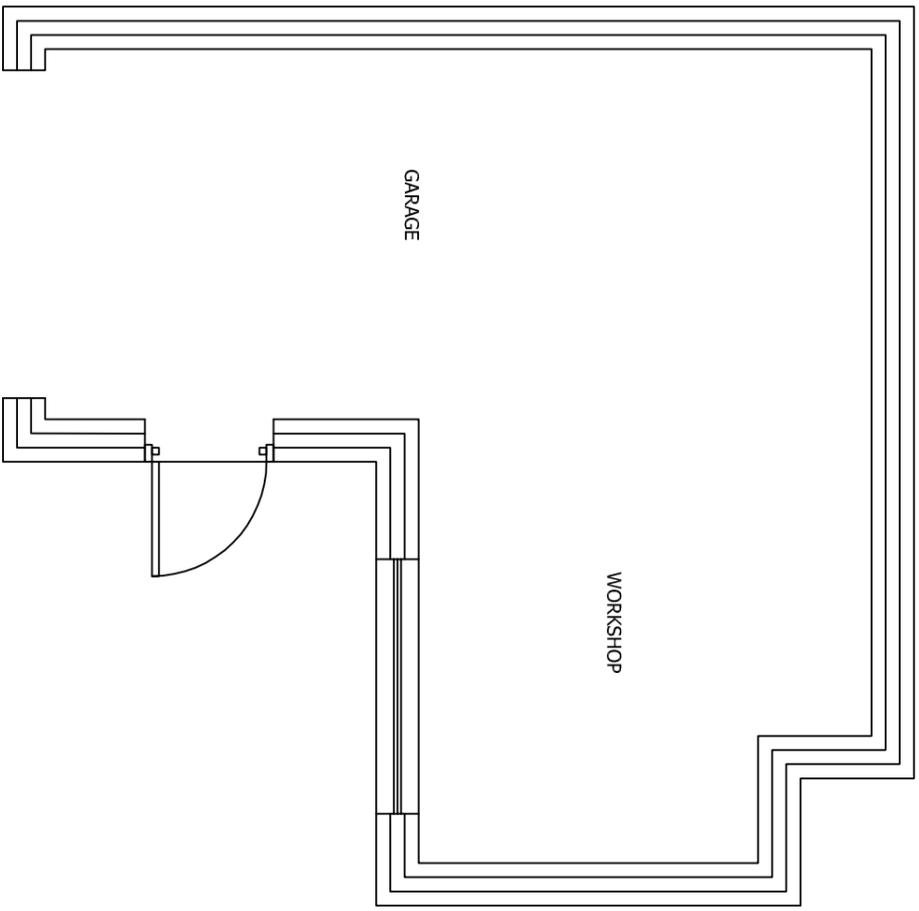

EXISTING PLAN
SCALE 1:50 AT A3

PROPOSED PLAN
SCALE 1:50 AT A3

Rev	Description	By	CHK	APP	Date

JRB DESIGNS LTD
1 Seville Road
Cuddworth
Barnsley
S72 8LT
Tel: 01226 383542
Fax: 01226 380078
Mob: 07970 541192
Email: jrb@jrbdesigns.co.uk

This drawing is copyright. © Jrbdesigns Ltd.

Client
MR R DUNN

Drawing Title
PROPOSED PLANS

Address
**29 CRABTREE DRIVE
GREAT HOUGHTON
BARNSELEY
S72 0AF**

Project Title:
**PROPOSED GARAGE EXTENSION
AND PITCHED ROOF CONV**

Purpose of Issue:
PLANNING

Drawing Status
FIRST ISSUE

Scale at A3	Drawn By	Date	Checked By	Approved By	Date	Revision
AS SHOWN	JRB	17/10/2013			17/10/2013	-
Project No.	MBD001	Drawing No.	004			

APPROVAL INFORMATION TENDER CONTRACT CONSTRUCTION