

NOTE

Drawing use for status issued for only. Feasibility & Planning drawings are not intended for construction or manufacture. J Mahoney Architects Ltd cannot accept any responsibility for issues arising due to this.

All dimensions to be checked on site and any discrepancies to be notified prior to the commencement of work.

Do not scale from this drawing. If in doubt ask


© J Mahoney Architects

Scale 1:1250

0 10 20 30 40 50m

OS information shown purchased from Streetwise maps

© Crown Copyright and database rights 2025 OS 100047474.

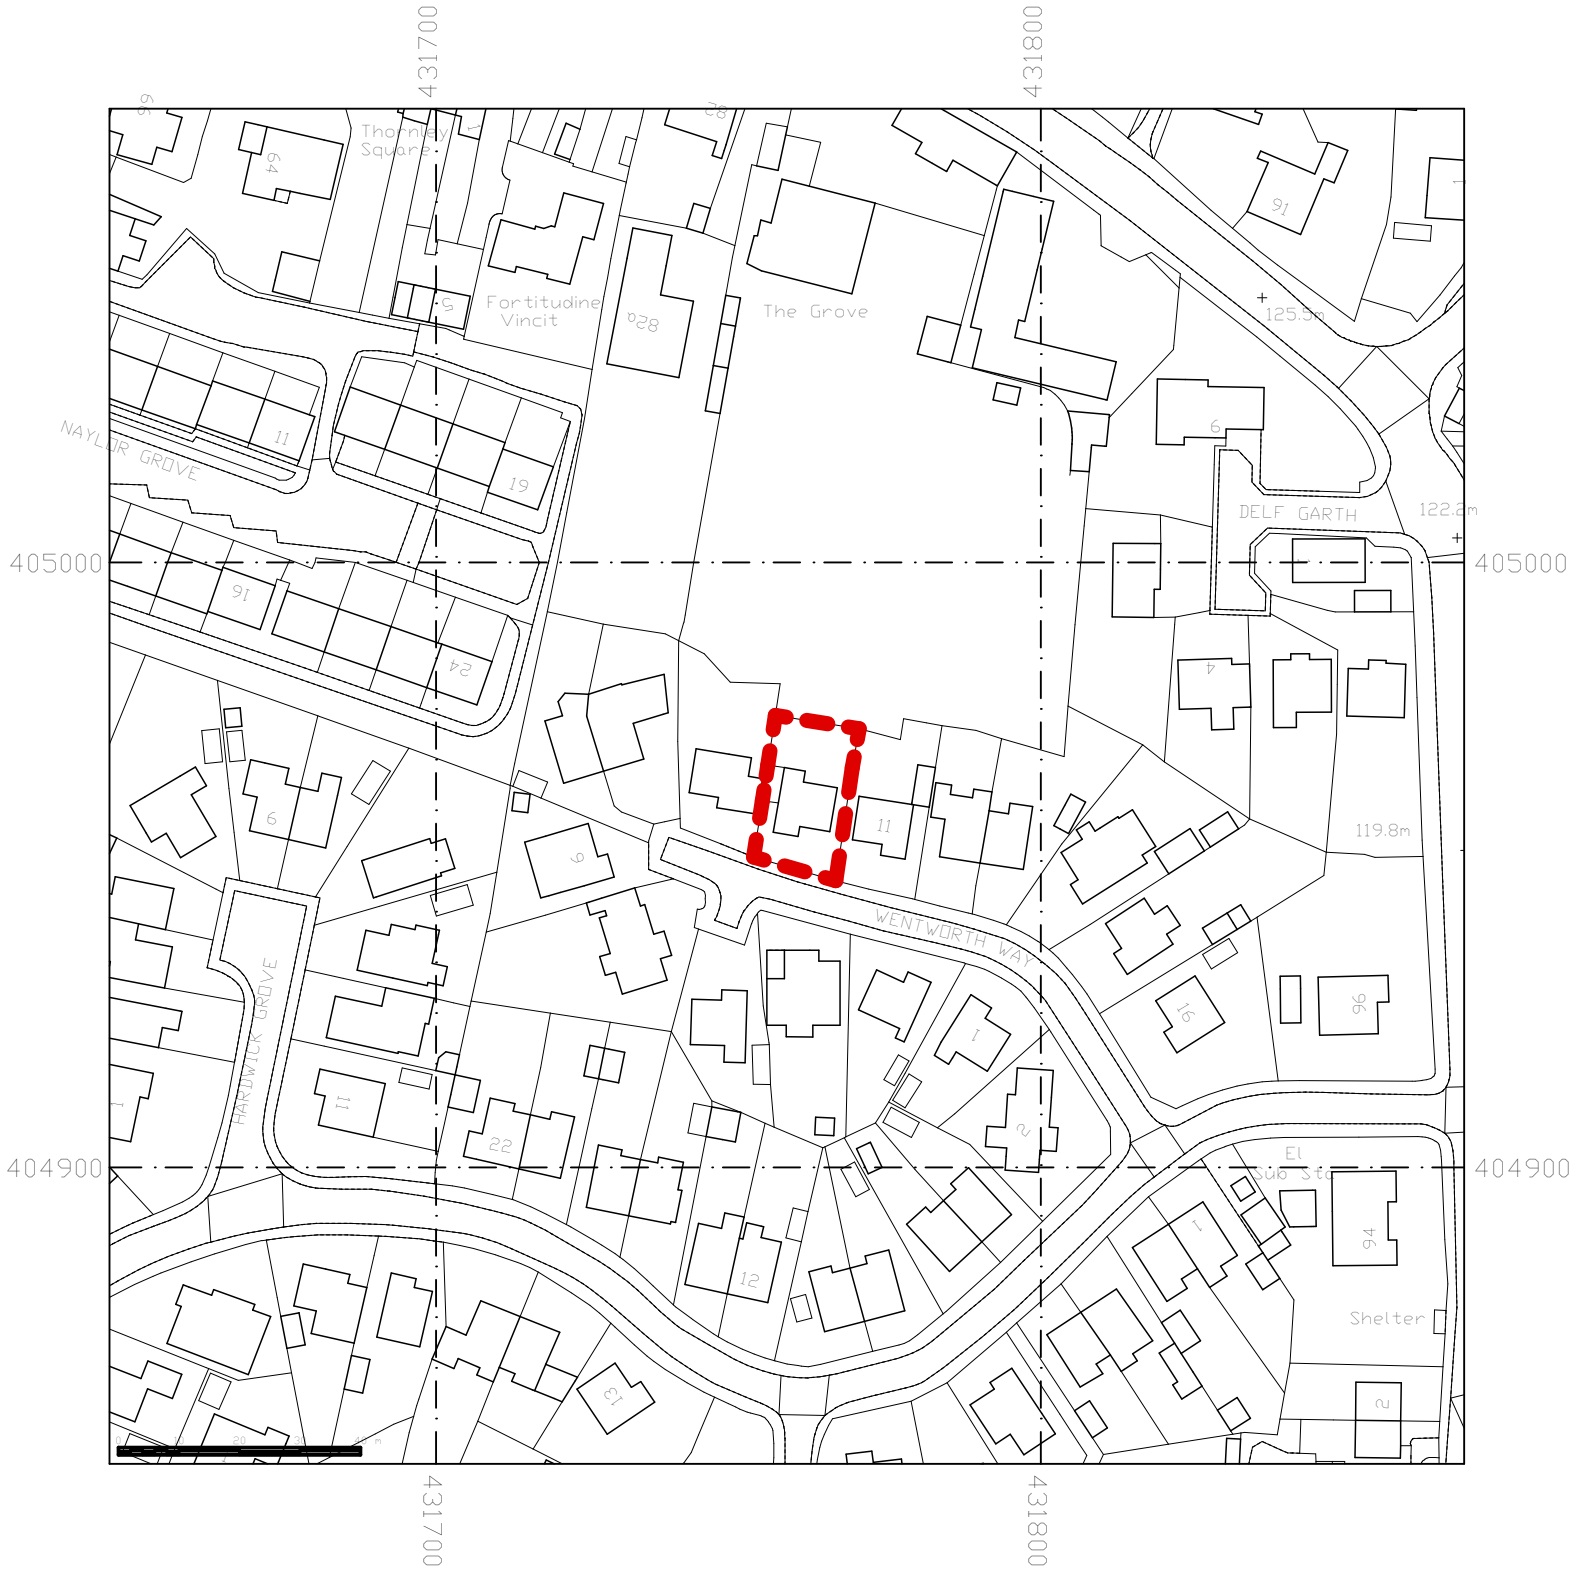

A	Initial issue	18.02.25	JFM
Rev	Revision Notes	Date	Initial

status

PLANNING

J Mahoney Architects

Design & Planning

J Mahoney Architects,
25 Millstones, Oxspring
Sheffield, S36 8WZ

Tel: 07577572695
Email: Jmahoneyarchitects@gmail.com

client

Mitchel Wilshire & Megan Amott

job title

10 Wentworth Way,
Dodworth,
S75 3RA

drg title

Site Location Plan

date	February 2025	drawn	JFM
------	---------------	-------	-----

scale	1:1250	sheet	A3
-------	--------	-------	----

drwg no & revision

MML-JMA-ZZ-00-DR-A-(01)099A