


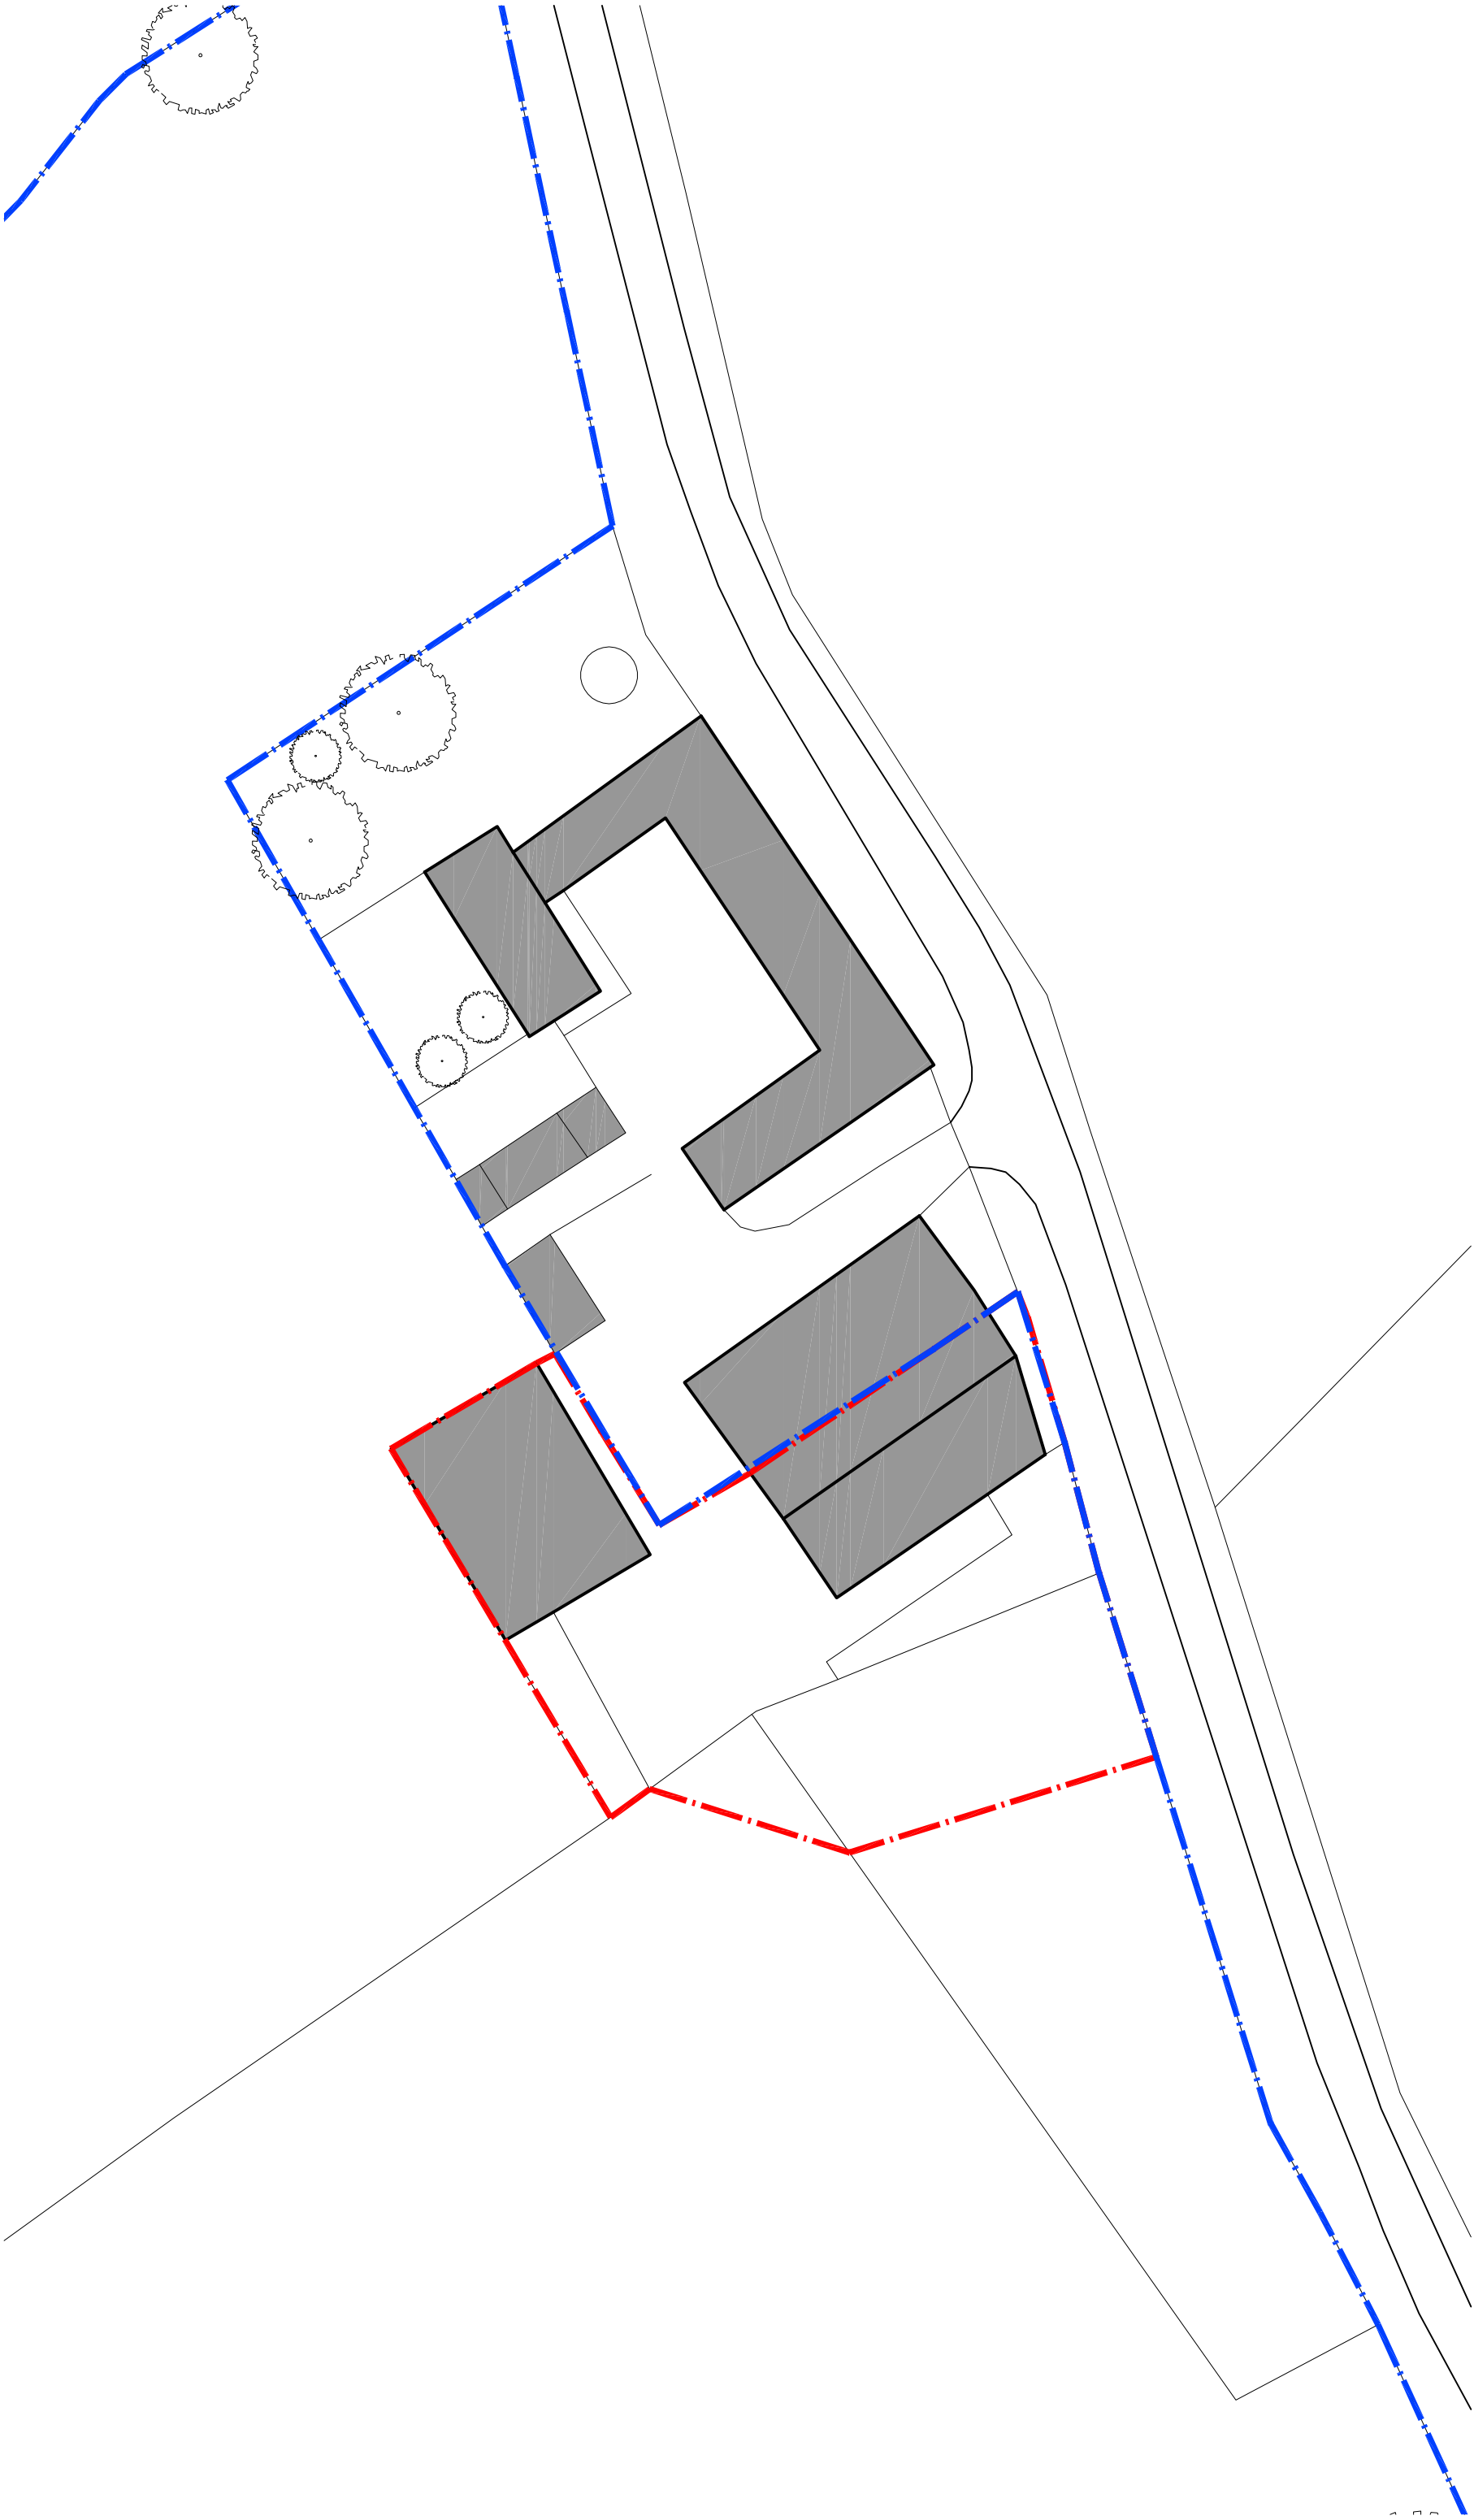

Site Plan

1:500@A3

Lower Eastfield Farm, Thurgoland
Miller Family

PL/01/002

Revisions



0 10m 25m
1:500