
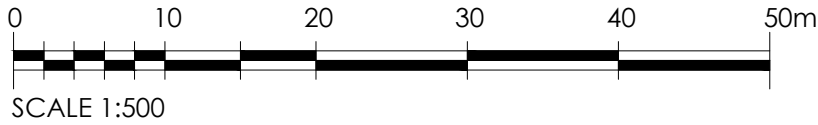


WORSBROUGH, BARNSELEY

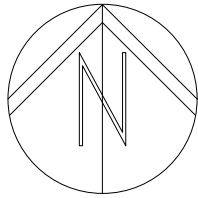

THIS DRAWING IS BASED ON SURVEY DRAWING NO. HH/WS/TS01, PREPARED BY MS LAND & CONSTRUCTION LTD INFORMATION / DRAINAGE SURVEY DRAWING NO. LTC222-TSP IT IS SUBJECT TO CONFIRMATION OF BOUNDARIES / RIGHTS OF WAY / EASEMENTS AND CONSULTATION WITH THE LOCAL AUTHORITY, DESIGN TEAM AND PUBLIC UTILITIES, ETC.


NOTES
ALL WORK TO BE CARRIED OUT IN ACCORDANCE WITH THE BUILDING REGULATIONS AND THE REQUIREMENTS OF THE LOCAL AUTHORITY.

SITE MANAGEMENT

- SITE COMPOUND - 2.4 HIGH METAL SAFETY FENCE AROUND COMPOUND WITH 4M VEHICLE ACCESS GATE
- FORK LIFT-OFF LOADING AREA
- TEMPORARY HAUL ROAD
- WHEEL WASHING STATION
- TEMPORARY SITE PARKING - ACCESSED FROM EXISTING SITE ENTRANCE

BUILD OUT ROUTE

- 1 = 01 - 07
- 2 = 08 - 20
- 3 = 21 - 24
- 4 = 37 - 41
- 5 = 36 - 29
- 6 = 45 - 49
- 7 = 28 - 50

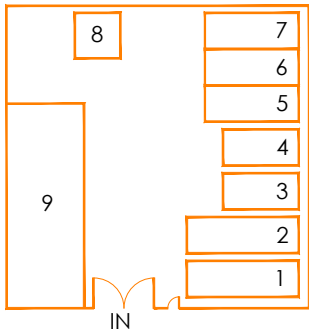

- COMPOUND AREA
- 1 - SITE OFFICE
 - 2 - CANTEN
 - 3 - DRYING ROOM
 - 4 - WC'S
 - 5 TO 7 - STORAGE
 - 8 - MORTAR SILO
 - 9 - MATERIALS STORAGE AREA



REV	DESCRIPTION	BY	CHKD	DATE
-----	-------------	----	------	------

LOROC
ARCHITECTS

25A PARK SQUARE WEST,
LEEDS, LS1 2PW
T: 0113 333 7755
W: www.loroc.co.uk

3RD FLOOR, 84 - 90 PAUL STREET,
LONDON, EC2A 4NE
T: 0203 875 5333

CLIENT

HOOBER HOMES

PROJECT WEST STREET, WORSBROUGH,
BARNSELEY

TITLE CEMP PLAN

DRAWING NO. 1724-115 REVISION -

SCALE 1:500 @ A2 DATE NOV 23

DRAWN BY BC CHECKED BY BC

PURPOSE OF ISSUE

- PLANNING
- BUILDING REGS
- TENDER
- COMMENT
- INFORMATION
- CONSTRUCTION

THIS DRAWING IS COPYRIGHT AND THE INTELLECTUAL PROPERTY OF LOROC ARCHITECTS LIMITED. THIS DRAWING MAY NOT BE REPRODUCED IN WHOLE OR IN PART WITHOUT WRITTEN AUTHORITY. NO DIMENSIONS TO BE SCALED FROM THIS DRAWING. ALL DIMENSIONS TO BE CHECKED ON SITE PRIOR TO COMMENCEMENT OF WORKS AND ANY DISCREPANCIES REPORTED TO THE ARCHITECT/ENGINEER/CONTRACTOR.