



Key plan	North
	

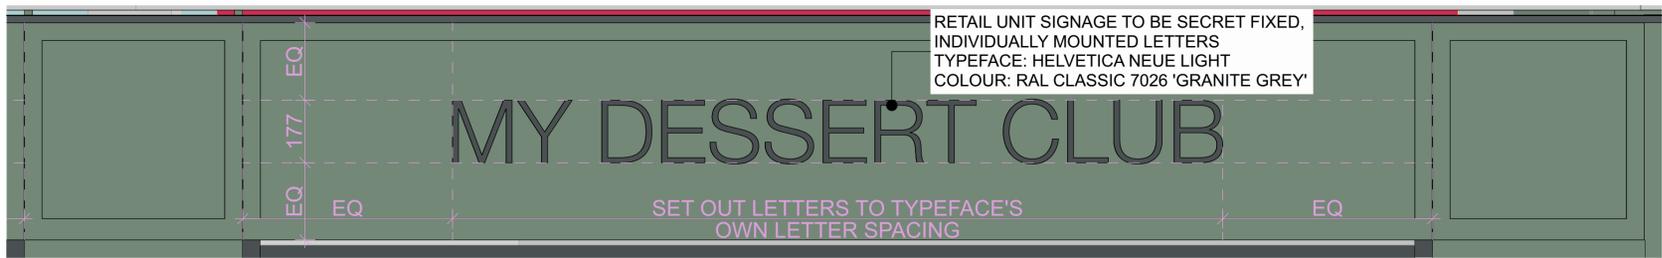

Retail Unit 06 Signage Details
1:10

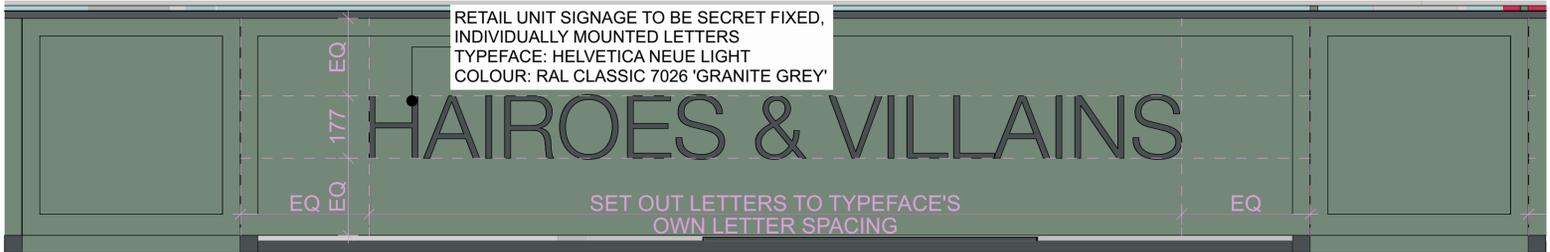

Retail Unit 01 Signage Details
1:10



Retail Unit 04 Signage Details
1:10



Retail Unit 05 Signage Details; 2 NO. OF THIS SIGN REQUIRED
1:10

P03	Retail Unit 04 Signage updated to tenant's preferred wording	JW	01/08/2025
P02	YMCA retail unit signage advertising consent	JW	25/06/2025
P01	First issue		11/04/2025
Rev	Description	Drawn	Checked
			Date

B

B O N D B R Y A N

e info@bondbryan.co.uk
w www.bondbryan.co.uk

Barnsley Metropolitan Borough Council

Barnsley Levelling Up Fund
Barnsley YMCA/Chilypep

Retail Unit Signage Details

Originator project ref 23048	Purpose of Issue Design Development
Scale(s) 1:10	Revision description Preliminary
Paper size A1	

project	originator	volume	level	type	role	number	revision
BALU	BBA	YM	XX	DR	A	7805	P03