


PROPOSED SINGLE STOREY  
SIDE AND REAR EXTENSION  
AND LOFT CONVERSION AT  
6 WOOD WALK WOMBWELL  
BARNESLEY




EXISTING FRONT




EXISTING REAR

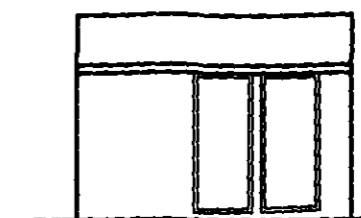


EXISTING OUT BUILDING

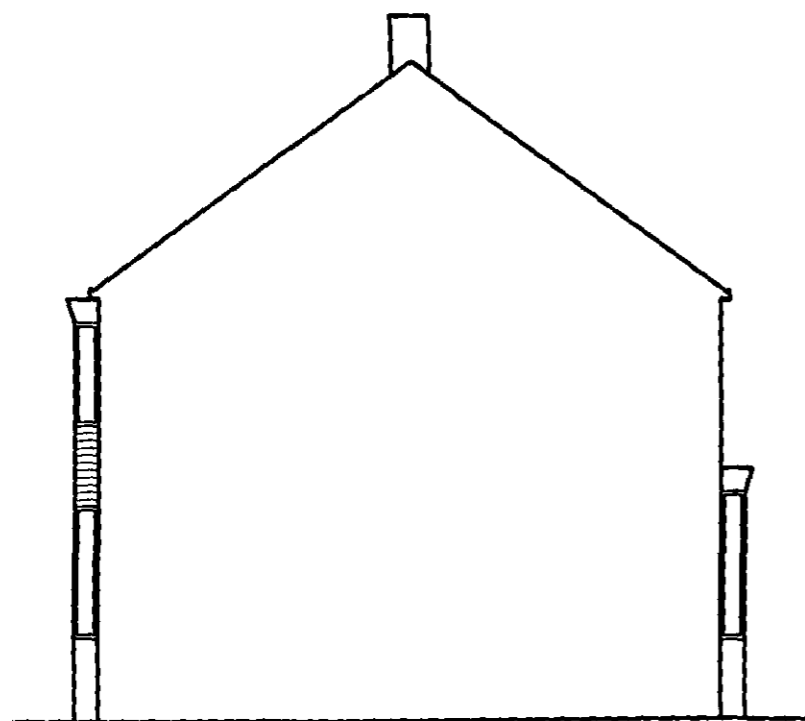

EXISTING SIDE

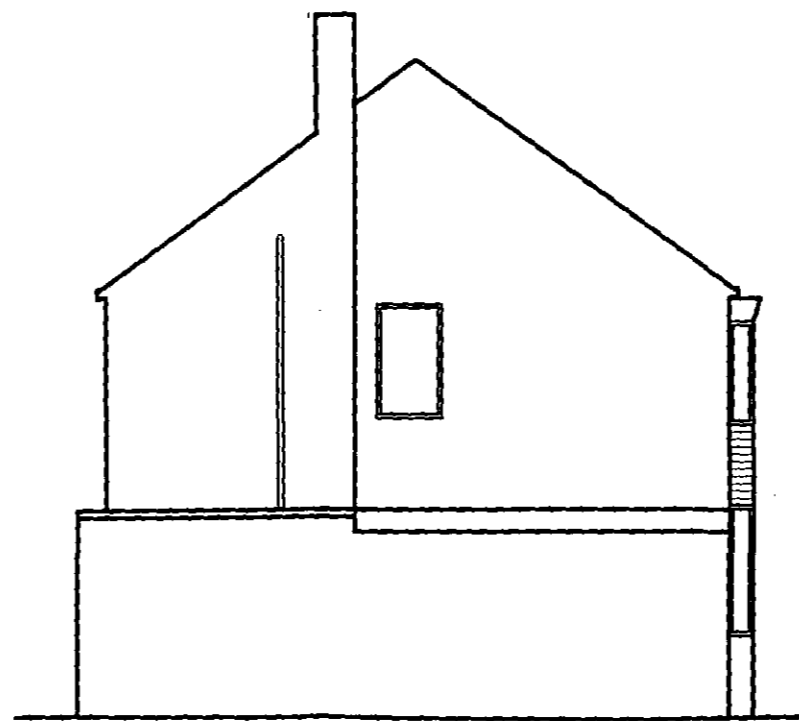

EXISTING SIDE

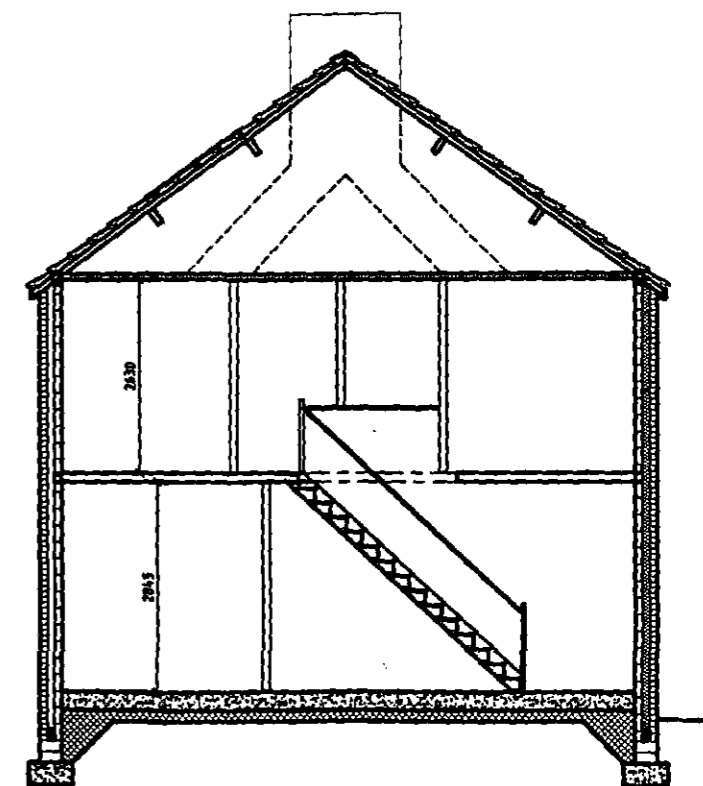

EXISTING SECTION

Project PROPOSED SINGLE STOREY SIDE AND  
REAR EXTENSION AND LOFT CONVERSION  
AT 6 WOOD WALK, WOMBWELL, BARNSELY

Title EXISTING ELEVATIONS  
AND SECTION


Dwg. No. 115

Rev .


Drawn DS

Scales (if A1) 1:50 - 1:100

Date May 11

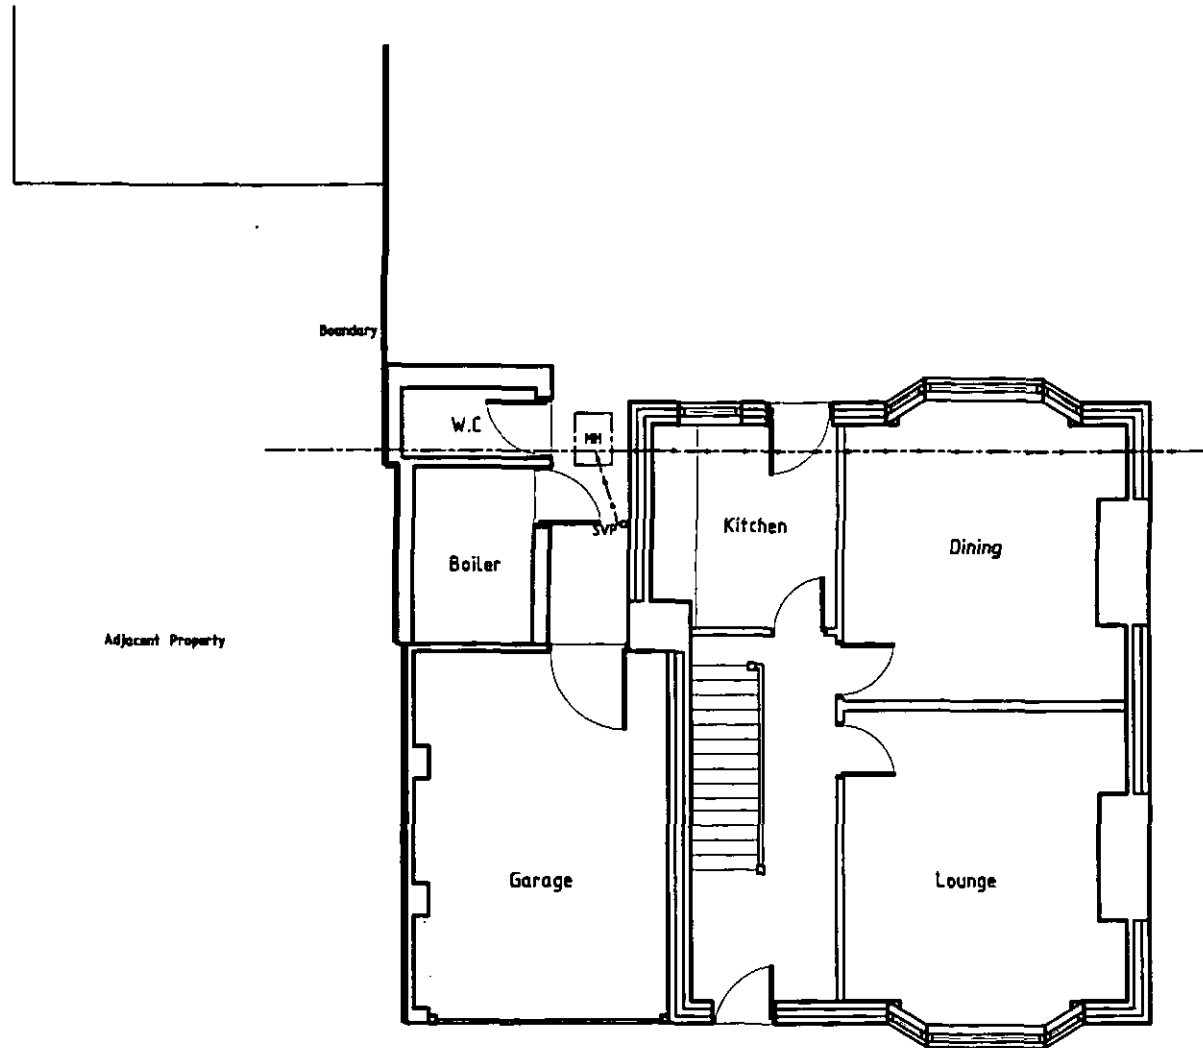

EXISTING GROUND FLOOR

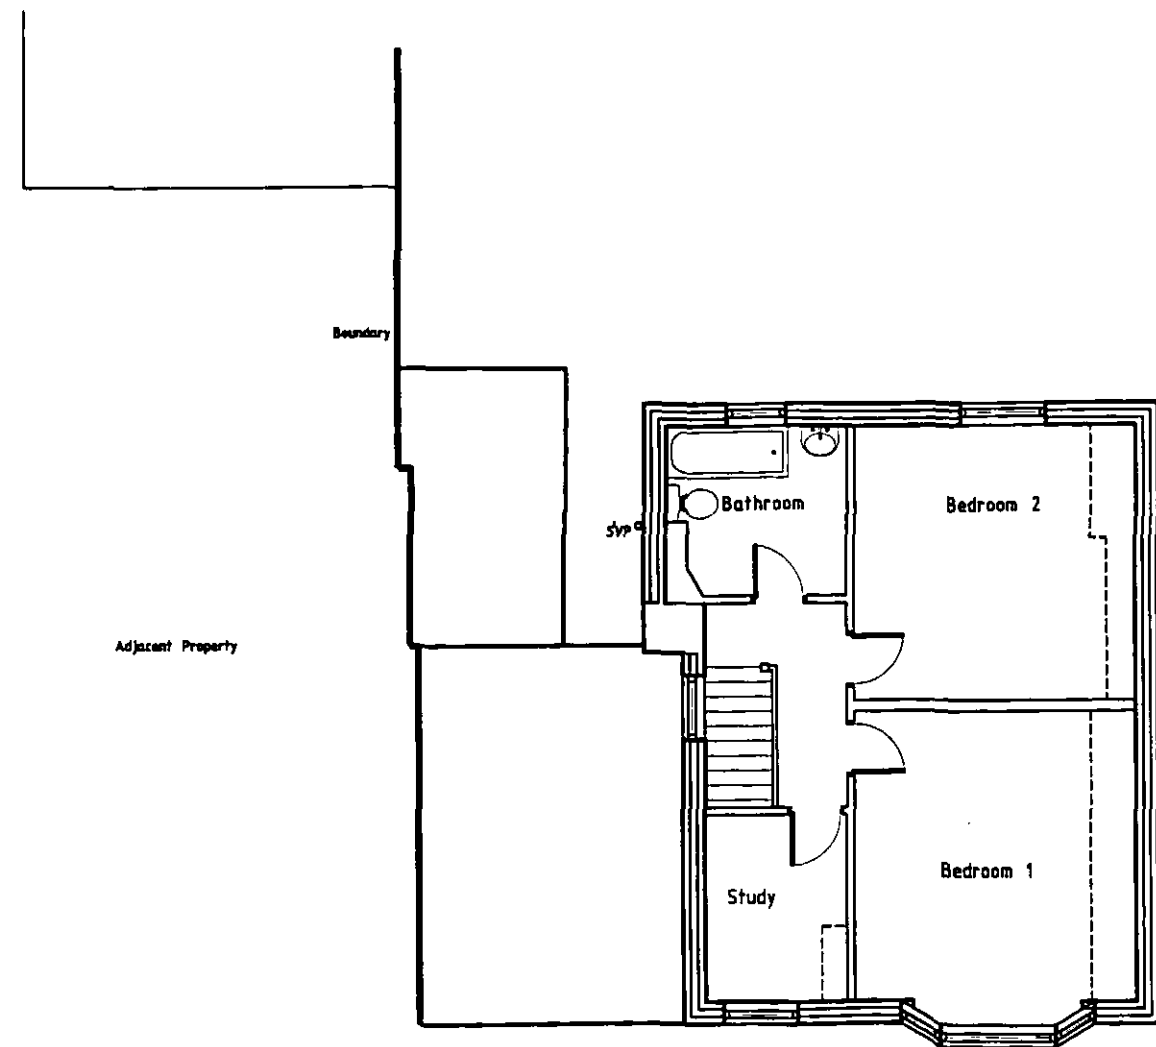

EXISTING FIRST FLOOR

Project PROPOSED SINGLE STOREY SIDE AND REAR EXTENSION AND LOFT CONVERSION AT 6 WOOD WALK, WOMBWELL, BARNSELEY

Title EXISTING PLANS


Dwg. No. 116

Rev .

Drawn DS

Scales (if A1) 1:50 - 1:100

Date May 11

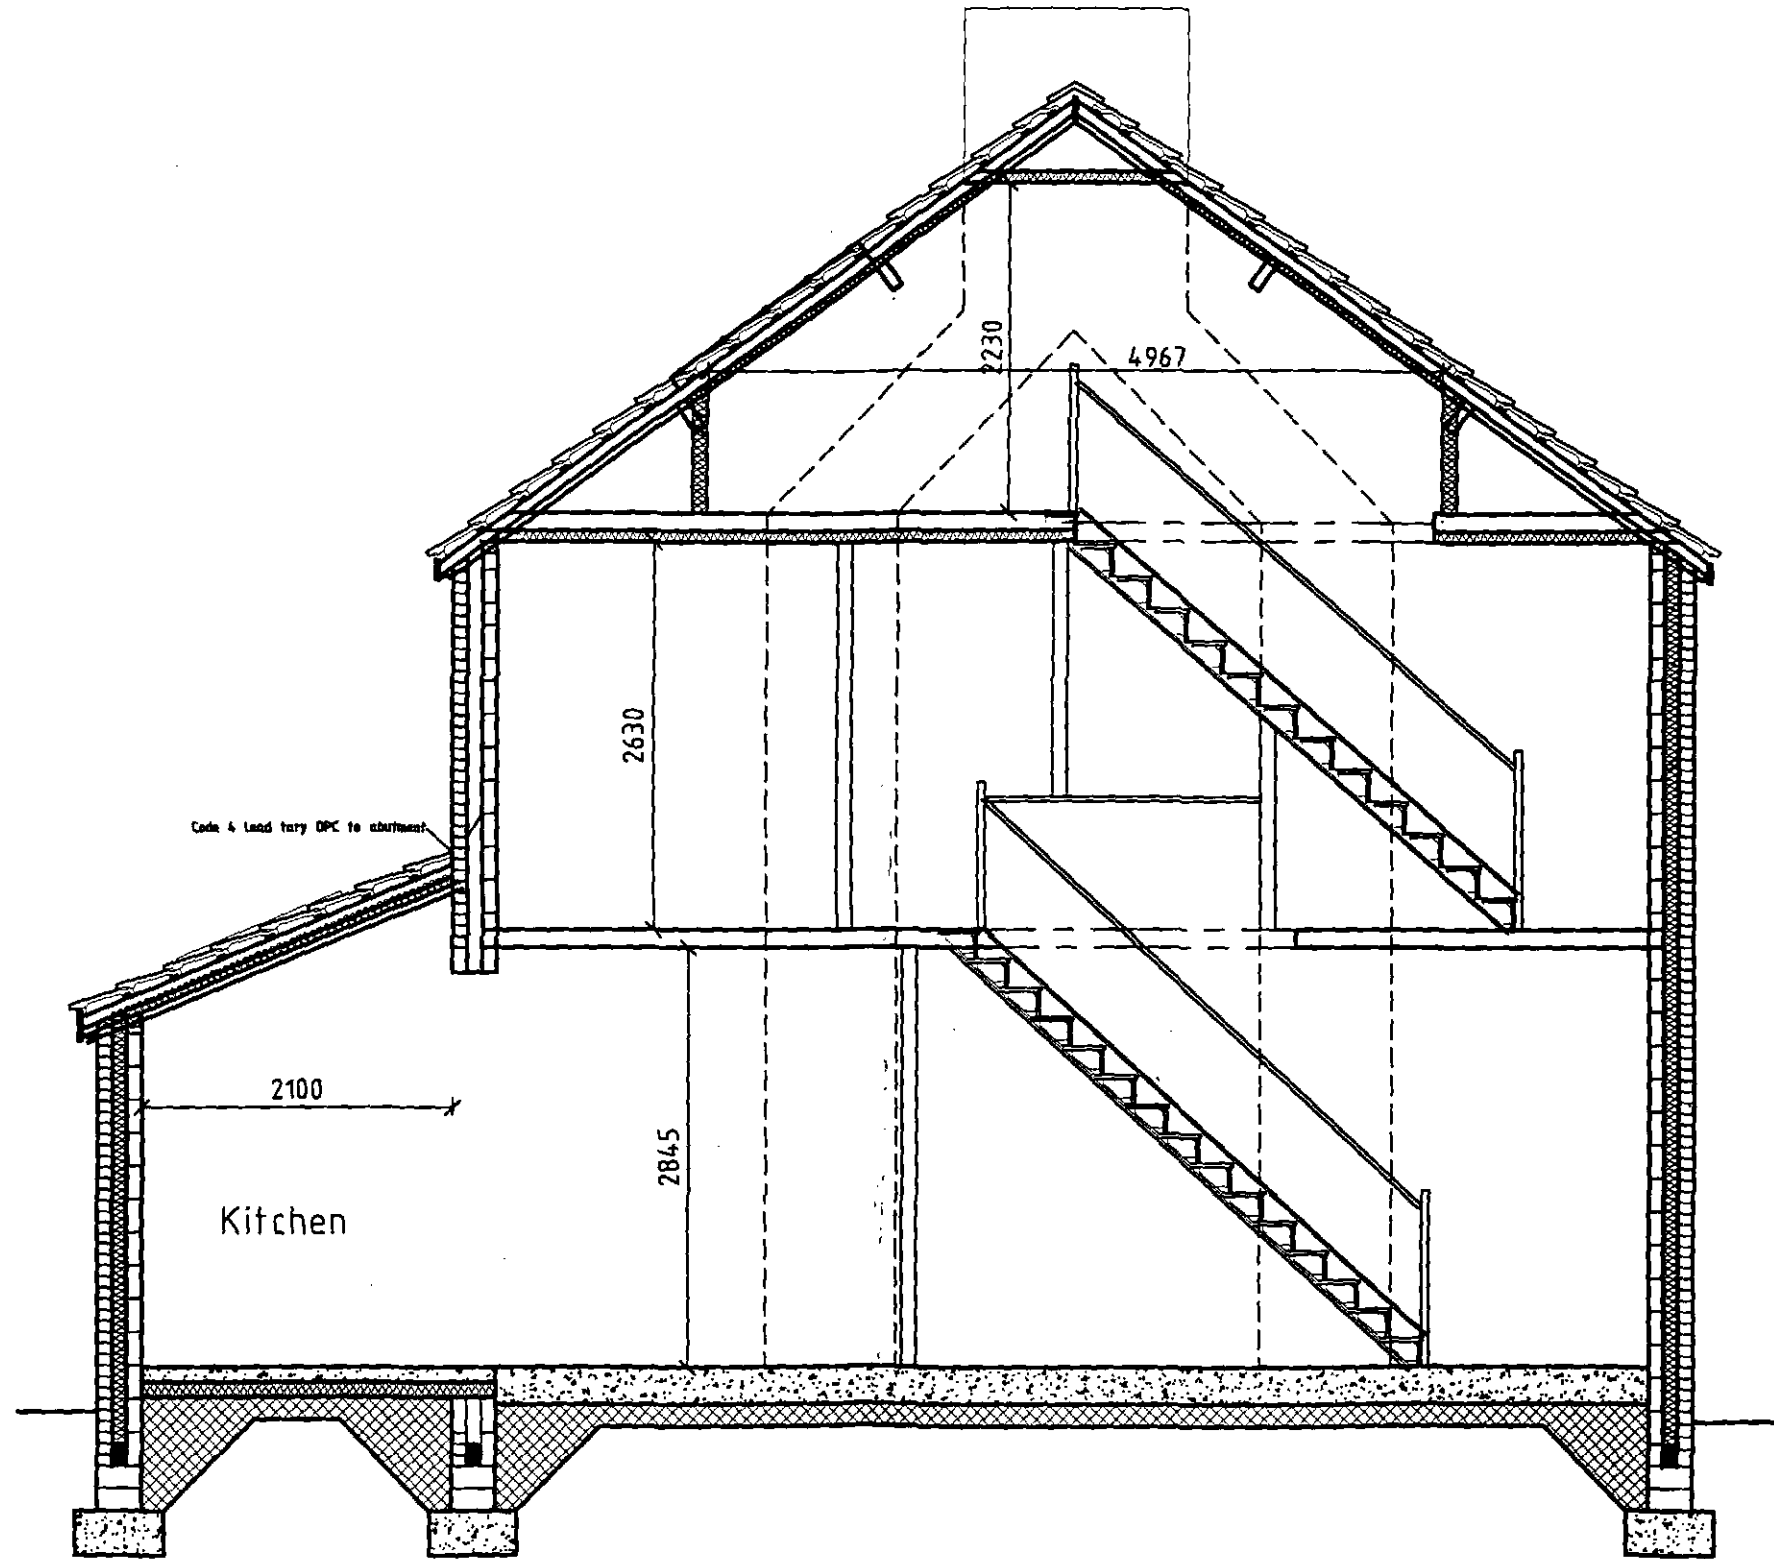

SECTION AA

Project PROPOSED SINGLE STOREY SIDE AND  
 REAR EXTENSION AND LOFT CONVERSION  
 AT 6 WOOD WALK, WOMBWELL , BARNSELY

Title SECTION

Dwg. No. 116

Rev .


Drawn DS

Scales  
 (If A1)


1:50 - 1:100

Date


May 11

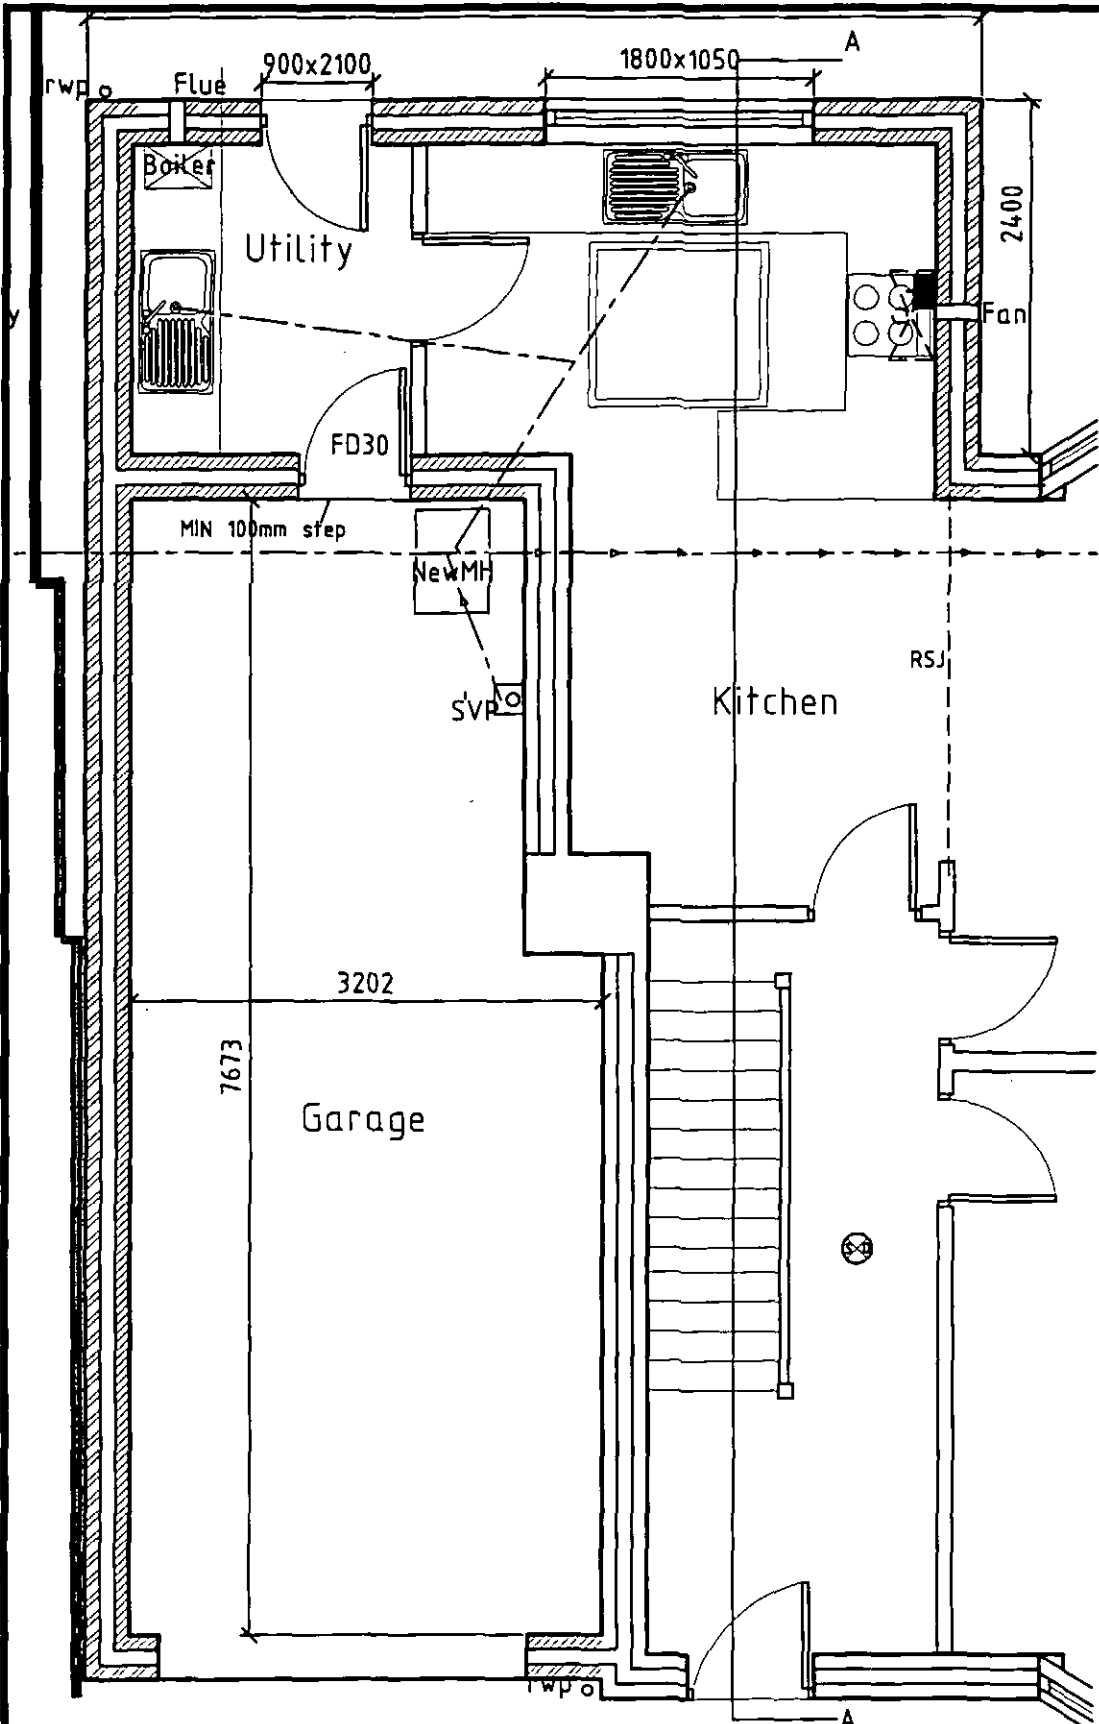

PROPOSED GROUND FLOOR EXTENSION

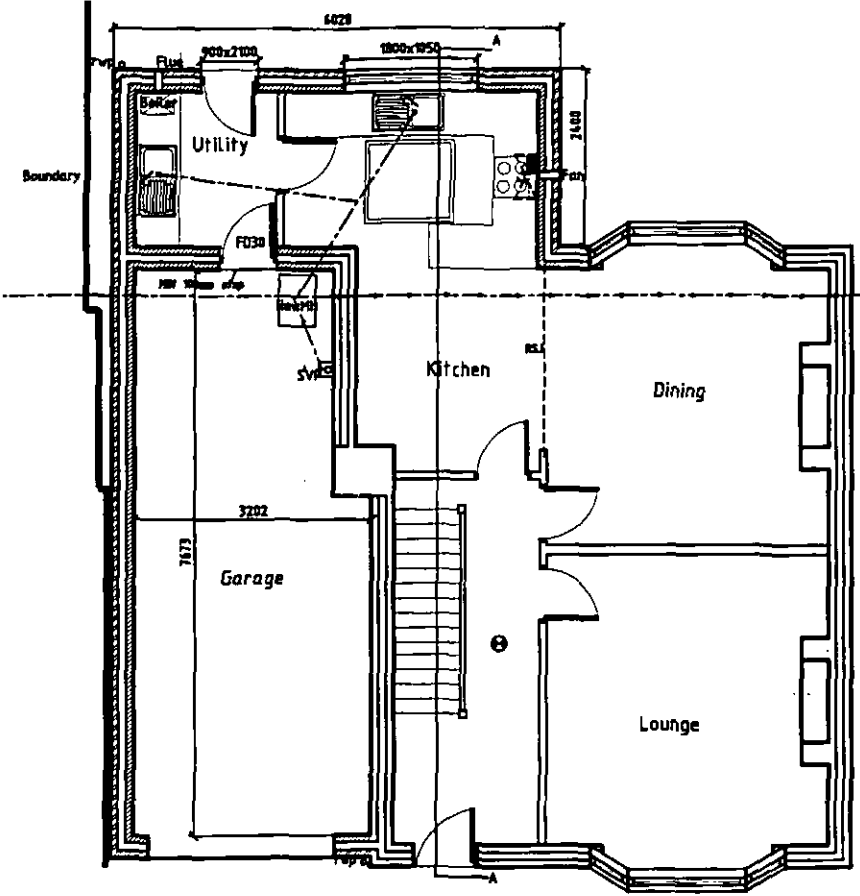

PROPOSED GROUND FLOOR

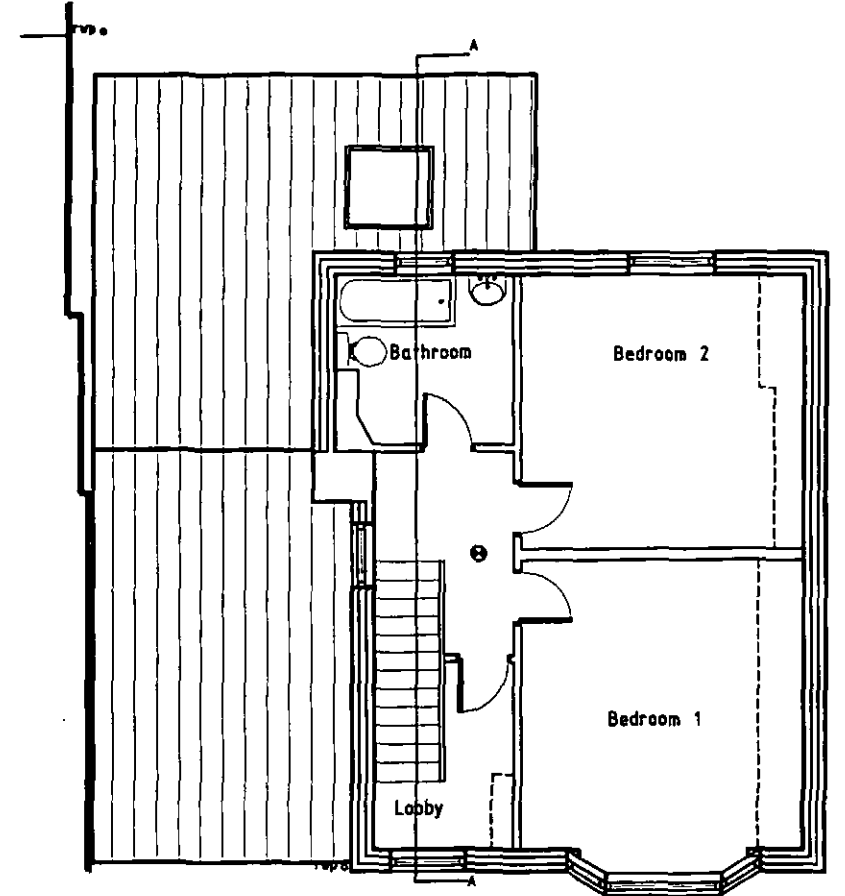

PROPOSED FIRST FLOOR

Project PROPOSED SINGLE STOREY SIDE AND REAR EXTENSION AND LOFT CONVERSION AT 6 WOOD WALK, WOMBWELL, BARNSELY

Title PROPOSED PLANS


Dwg. No. 116

Rev .

Drawn DS


Scales (if A1) 1:50 - 1:100

Date May 11

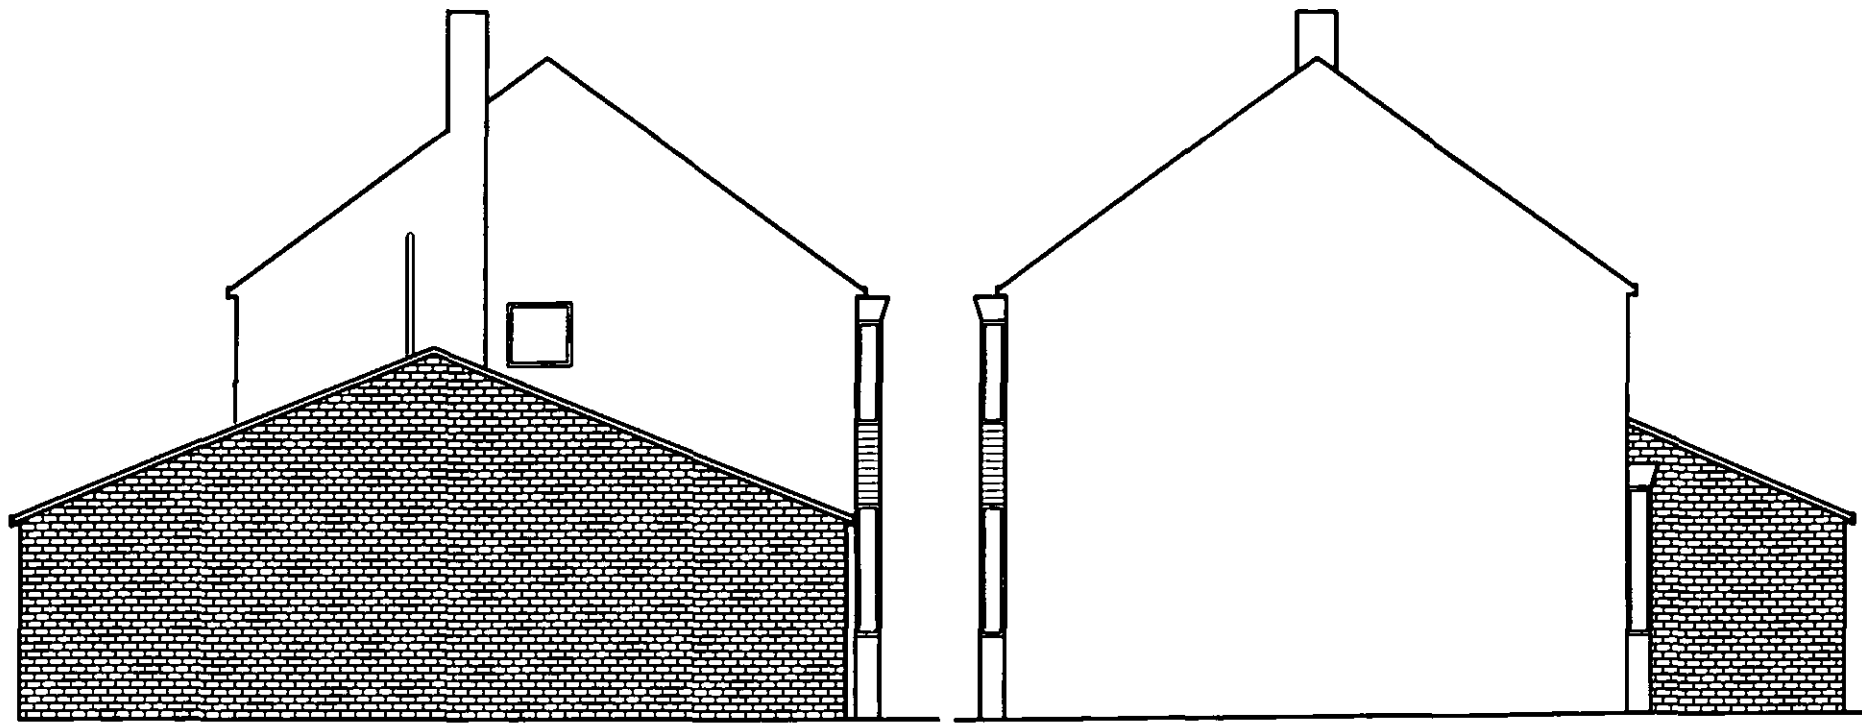

PROPOSED SIDE


PROPOSED SIDE

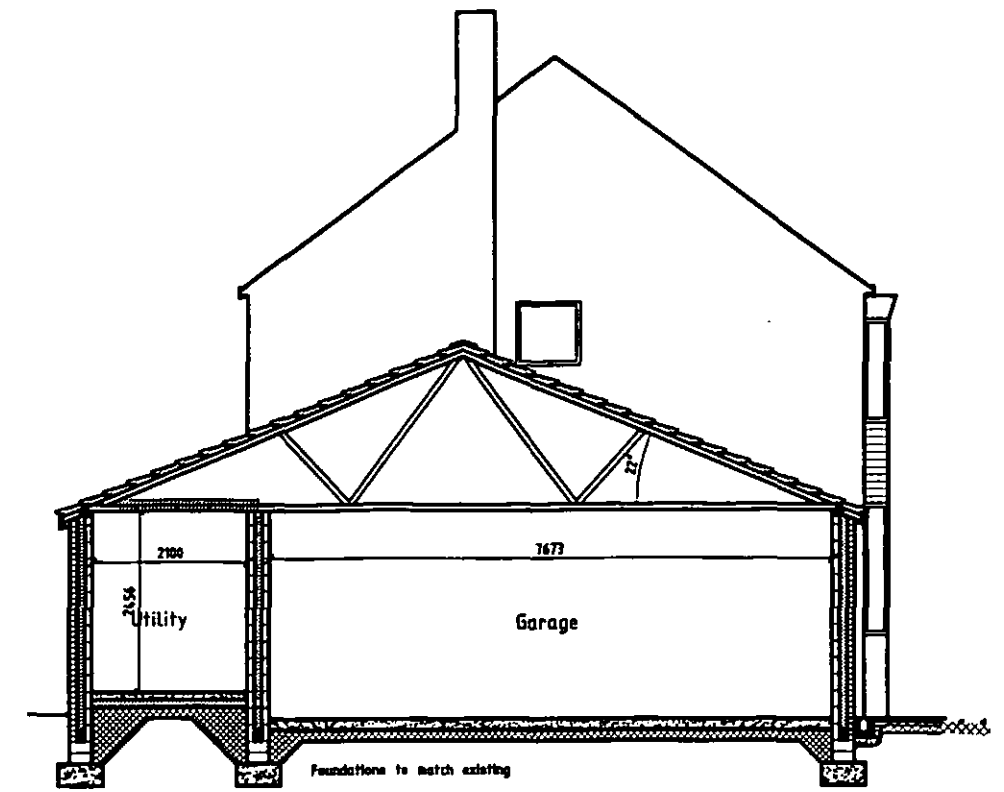

PROPOSED REAR



PROPOSED FRONT

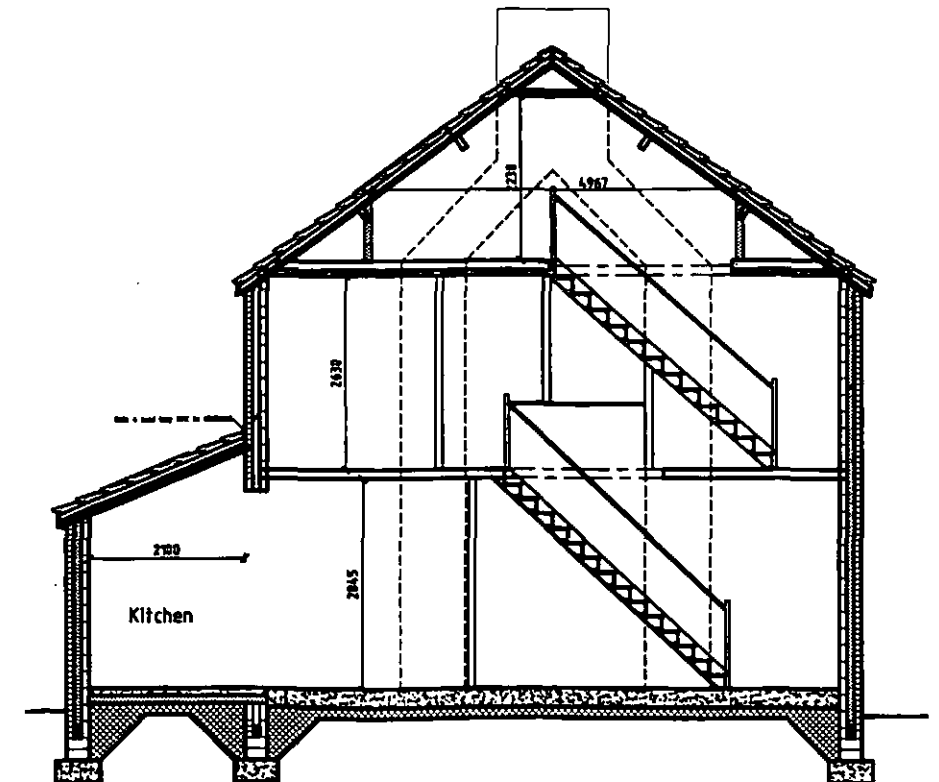

SECTION A - A

Project PROPOSED SINGLE STOREY SIDE AND REAR EXTENSION AND LOFT CONVERSION AT 6 WOOD WALK, WOMBWELL, BARNSELY


Title PROPOSED ELEVATIONS AND SECTIONS

Dwg. No. 116  
Scales (If A1) 1:50 - 1:100


Rev .

Drawn DS


Date May 11

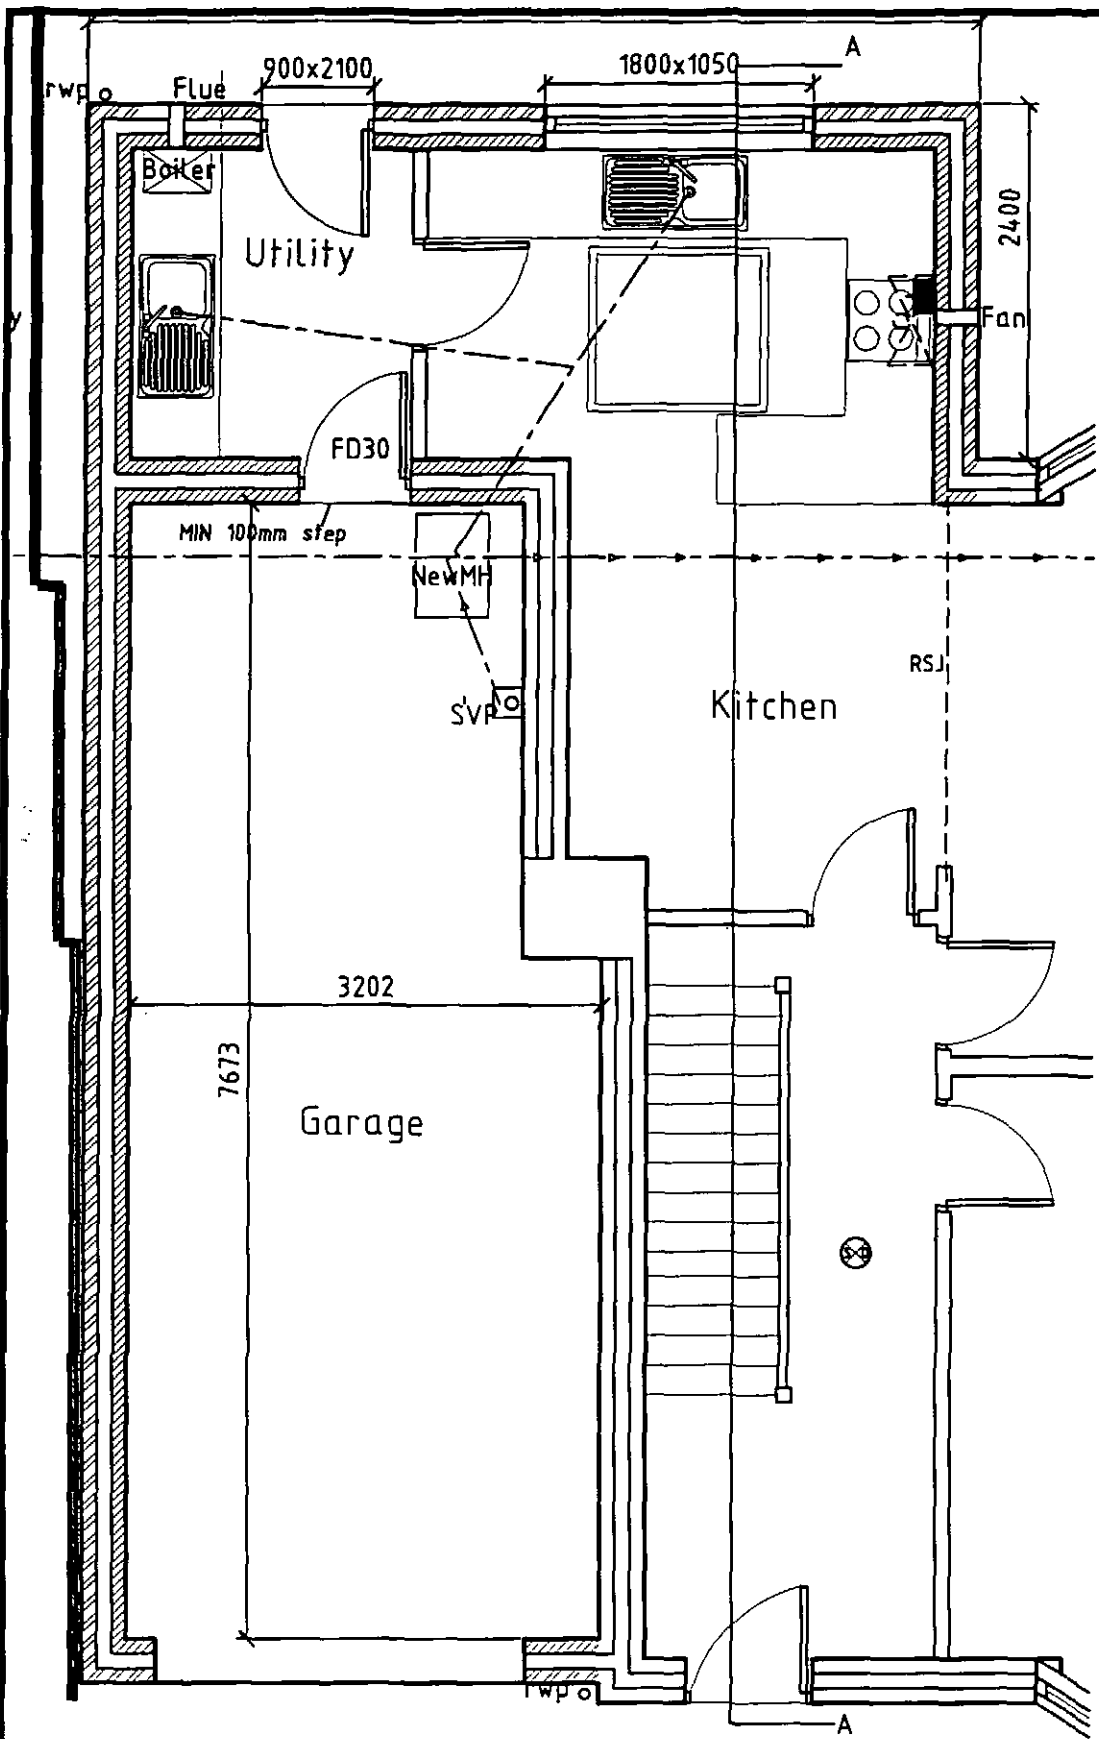

PROPOSED GROUND FLOOR EXTENSION

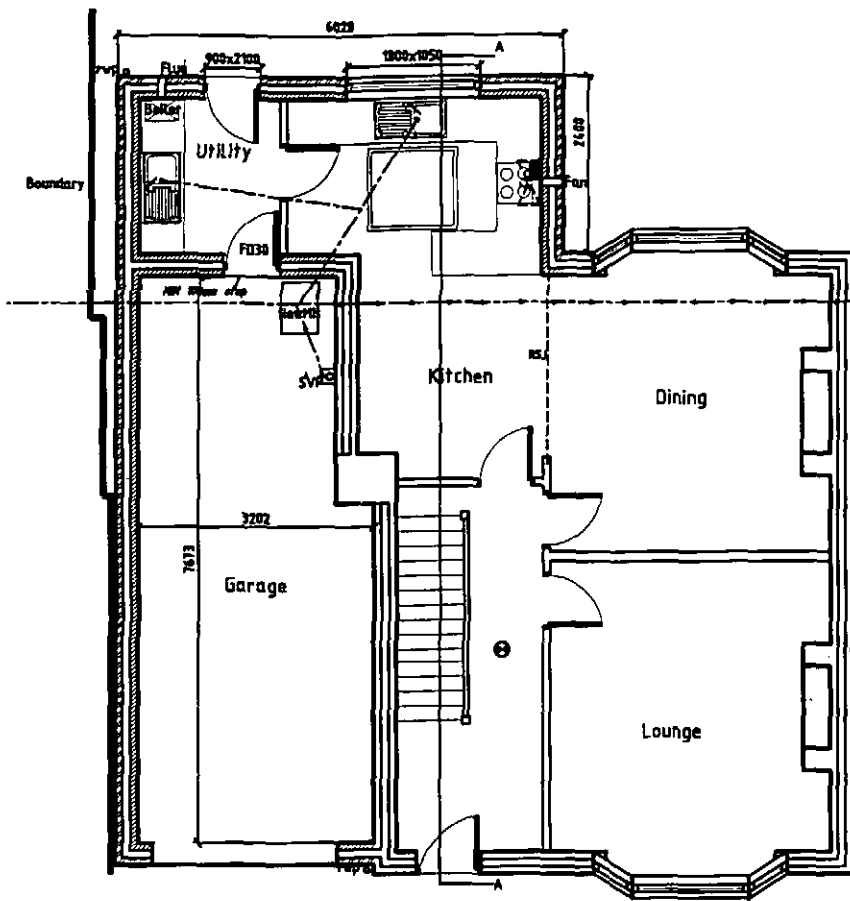

PROPOSED GROUND FLOOR

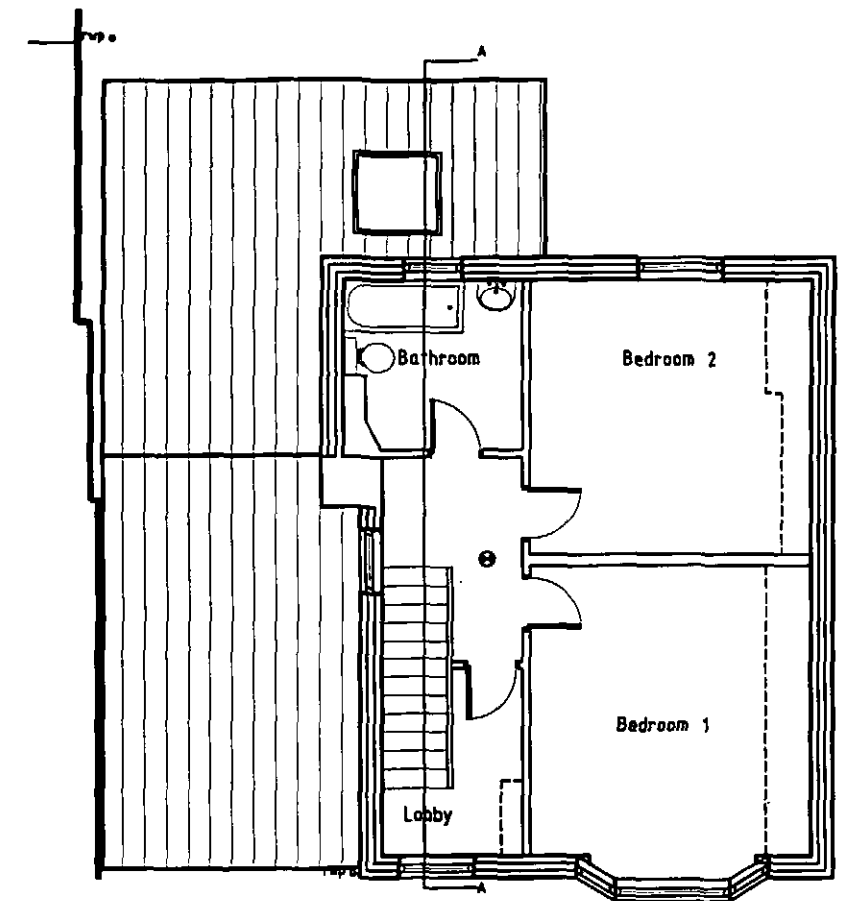

PROPOSED FIRST FLOOR

Project PROPOSED SINGLE STOREY SIDE AND REAR EXTENSION AND LOFT CONVERSION AT 6 WOOD WALK, WOMBWELL, BARNSELY

Title PROPOSED PLANS

Dwg. No. 116

Rev .

Drawn DS

Scales (If A1) 1:50 - 1:100

Date May 11