



Notes


This Drawing is an instrument of service and shall remain the property of Align Property Partners Ltd copyright ©. It may not be reproduced or copied in any form. It shall not be used for the construction, enlargement or alteration of a building or area other than the said project without the authorisation of the issuing office.
Contractors shall verify and be responsible for all dimensions and conditions and shall report any discrepancies to the issuing office before proceeding with any work. Drawings shall not be scaled.

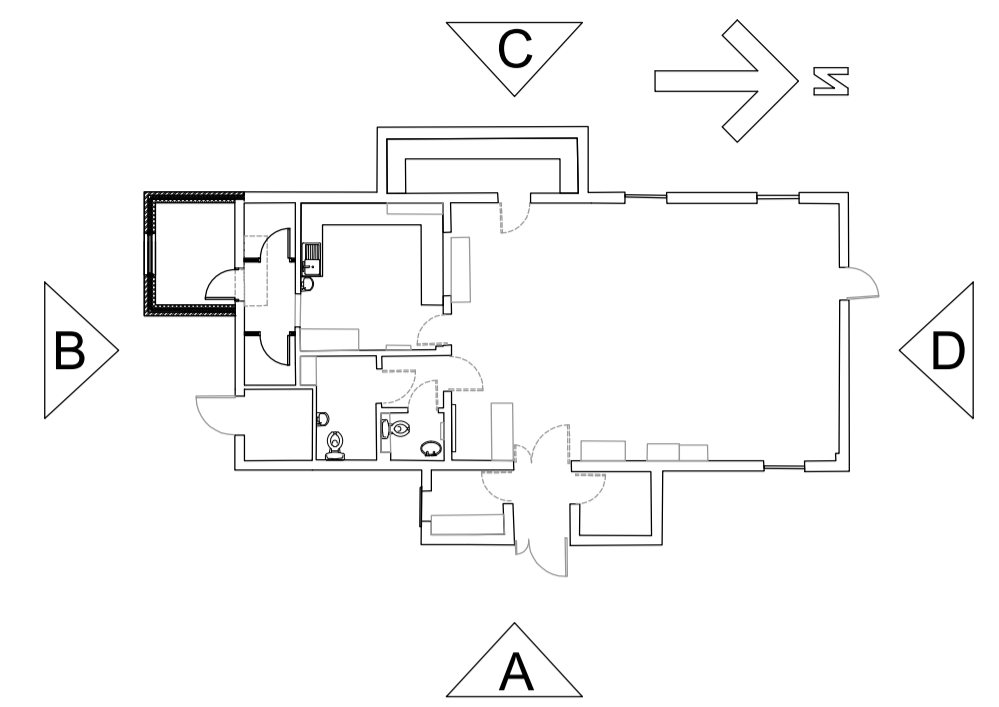


Reference Plan
Scale: NTS

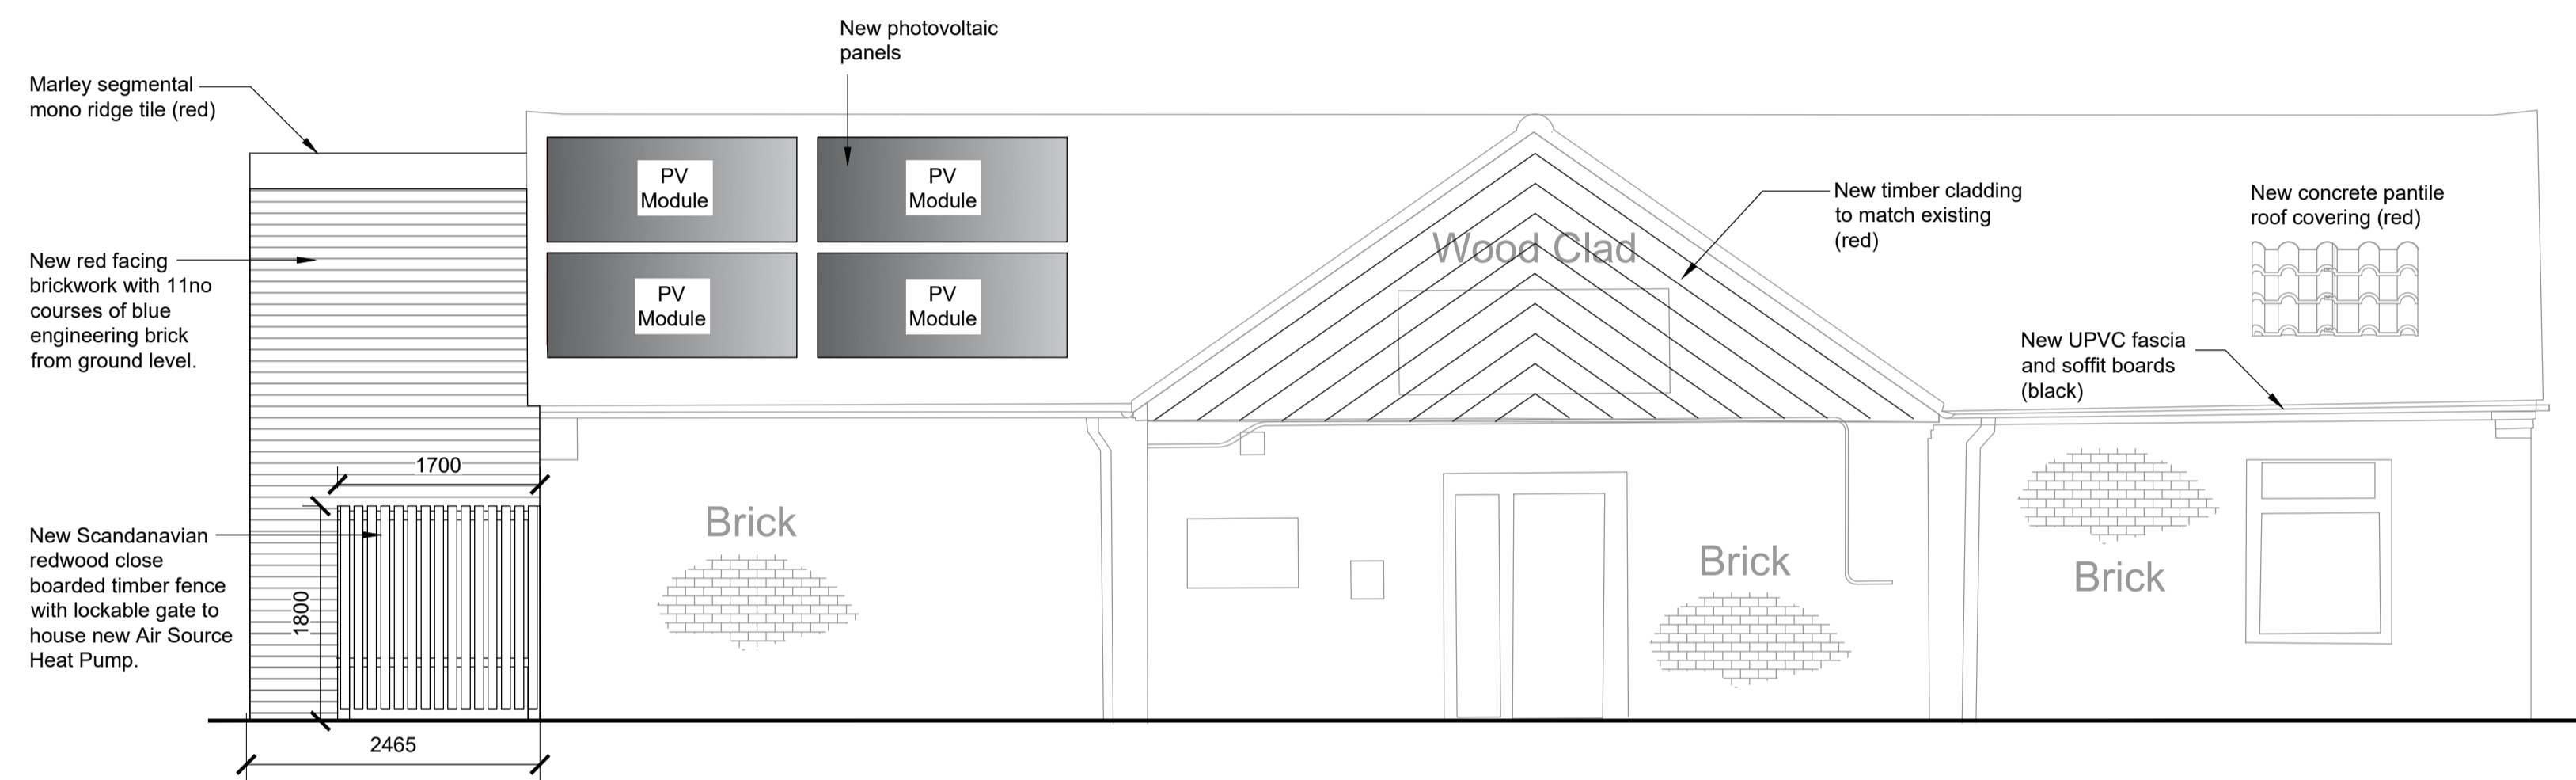


Proposed Elevation A (East Facing)
Scale 1:50

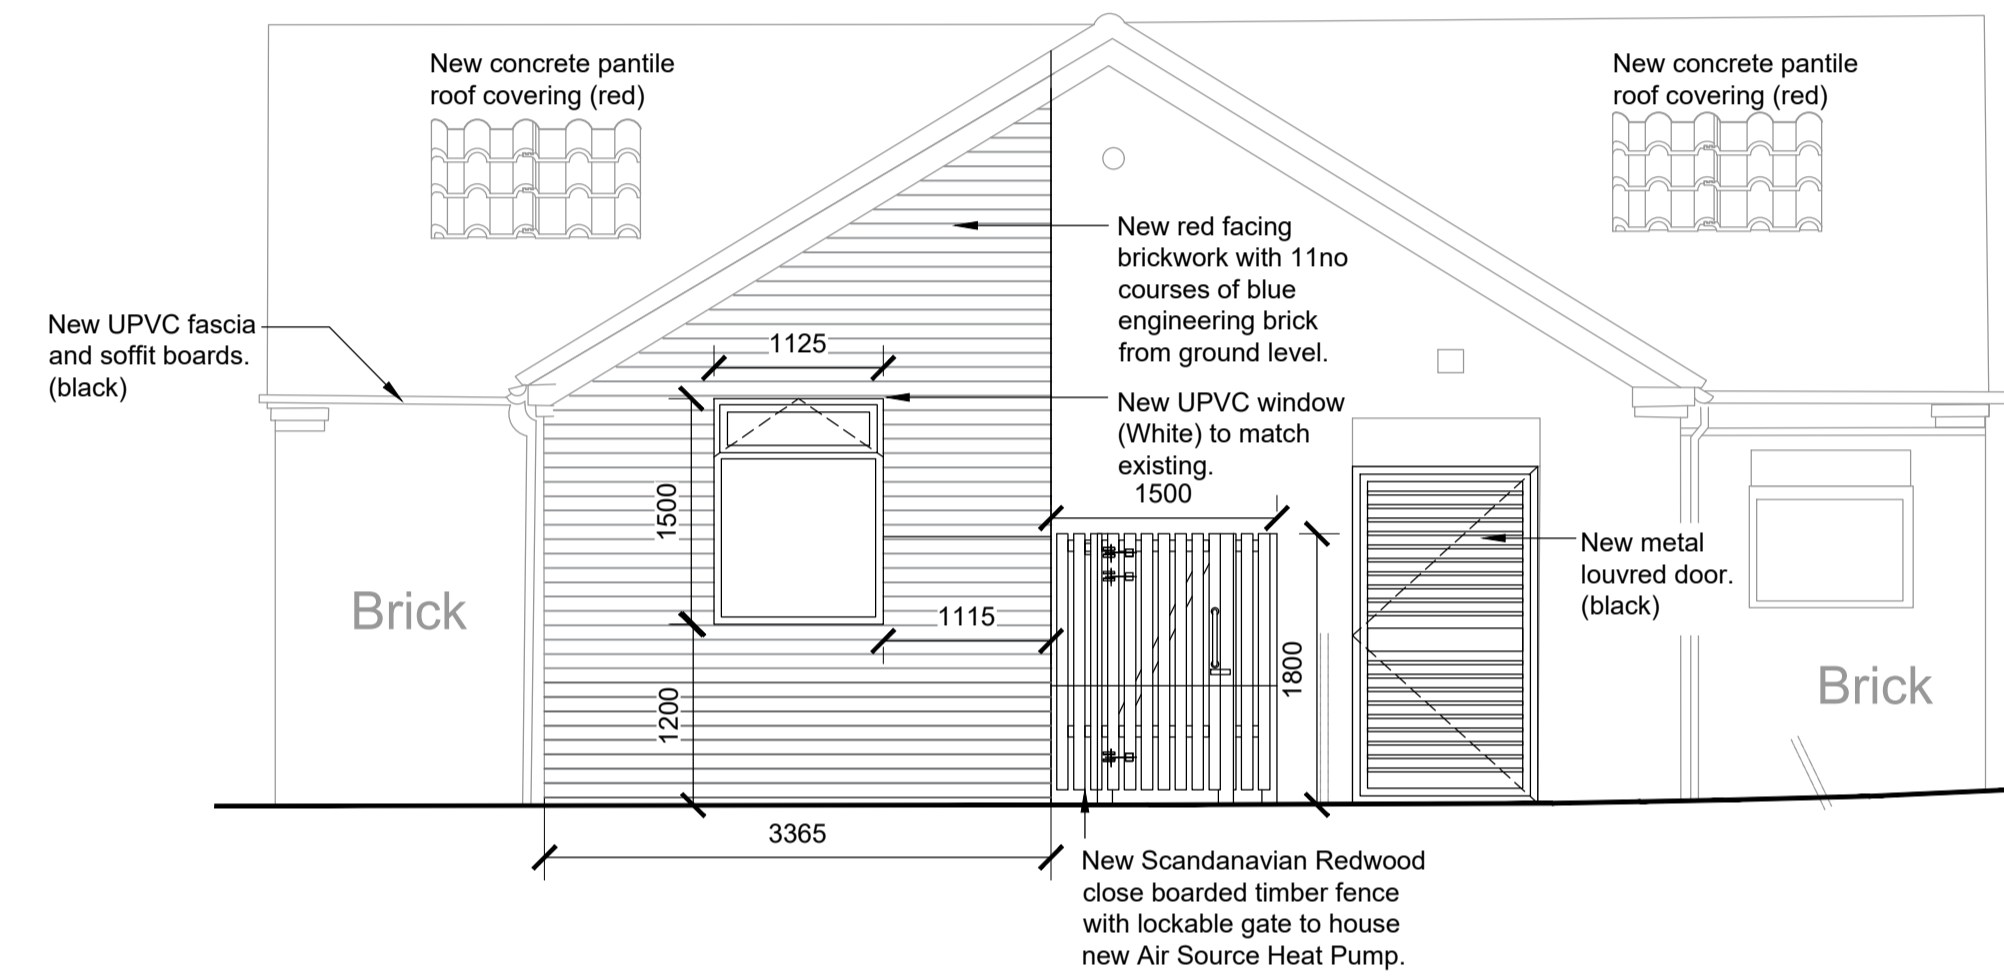


Proposed Elevation B (South Facing)
Scale 1:50

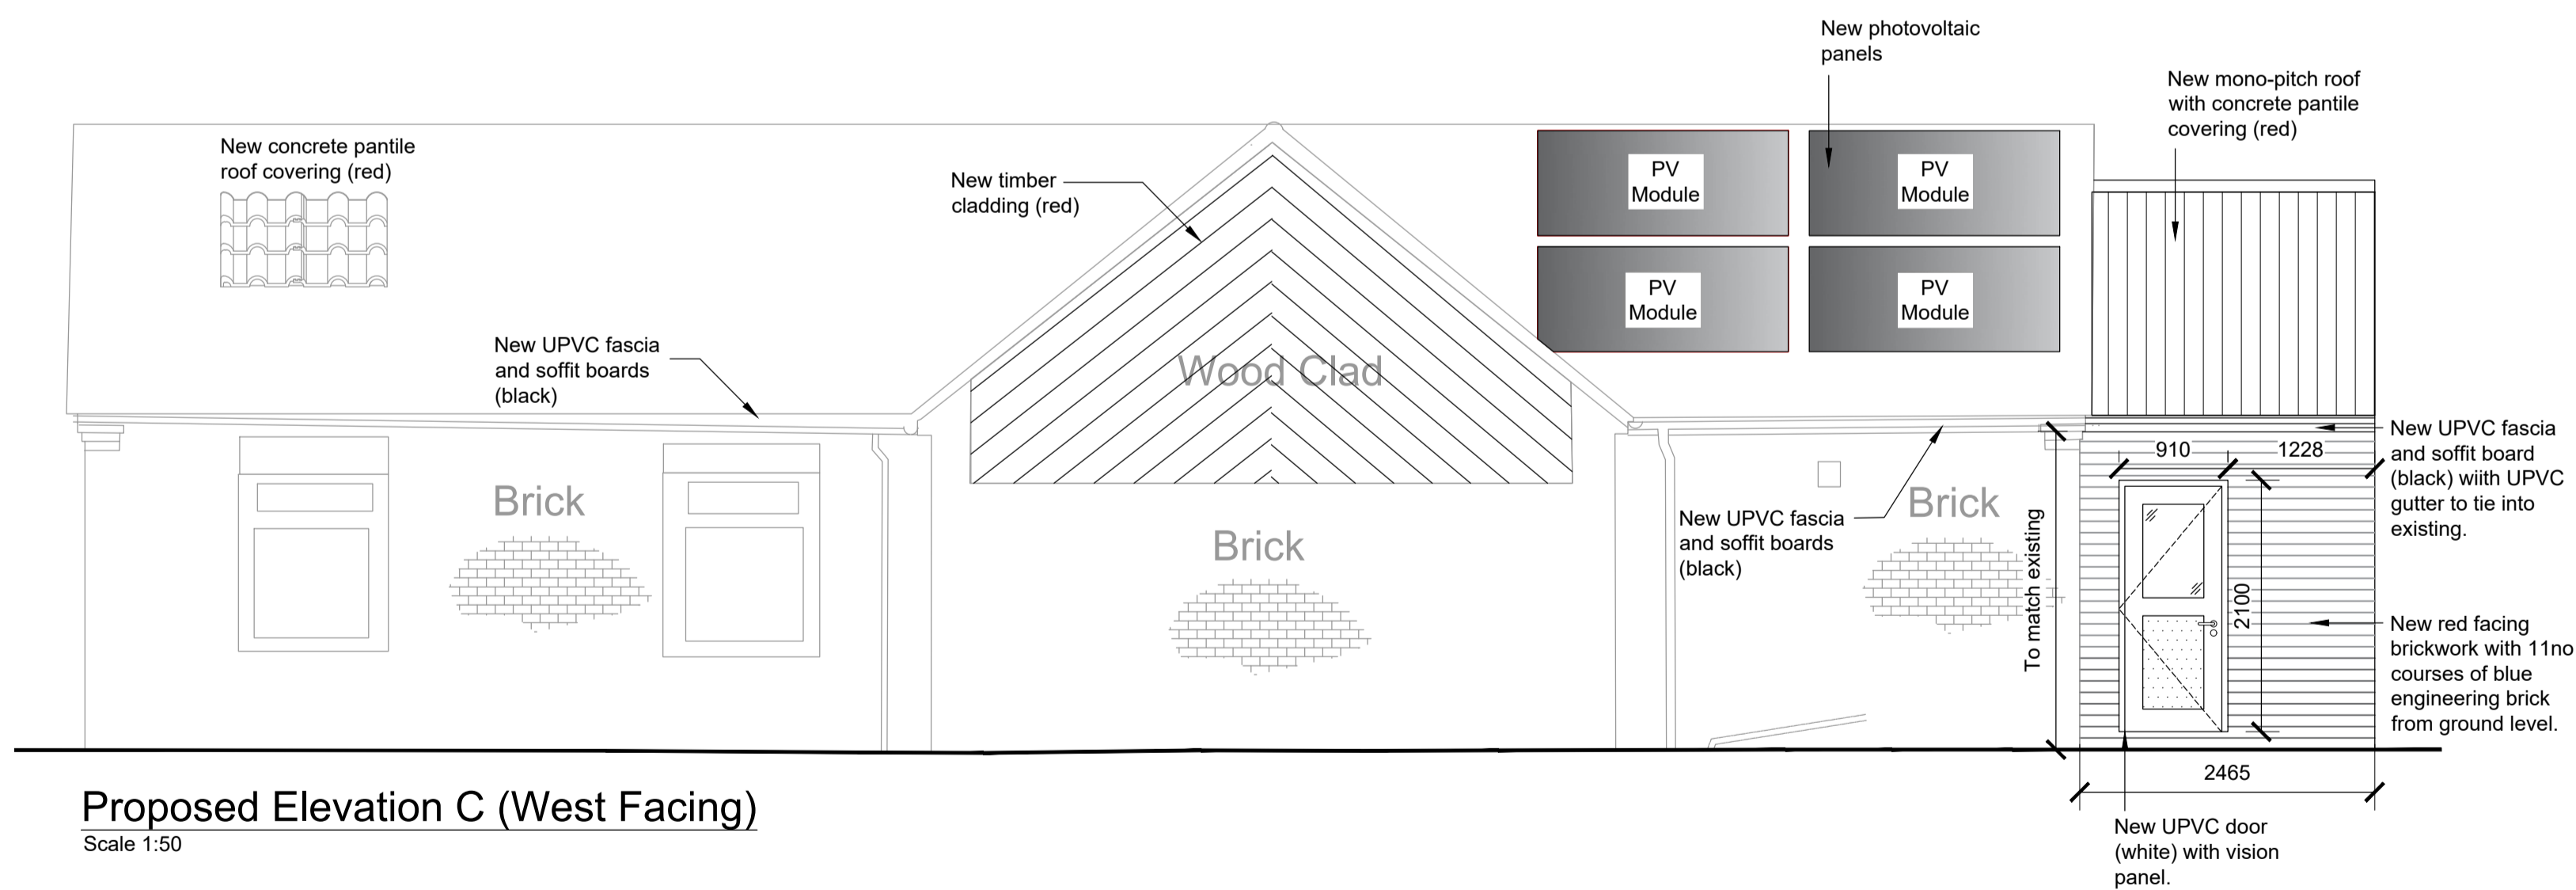

Proposed Elevation C (West Facing)
Scale 1:50

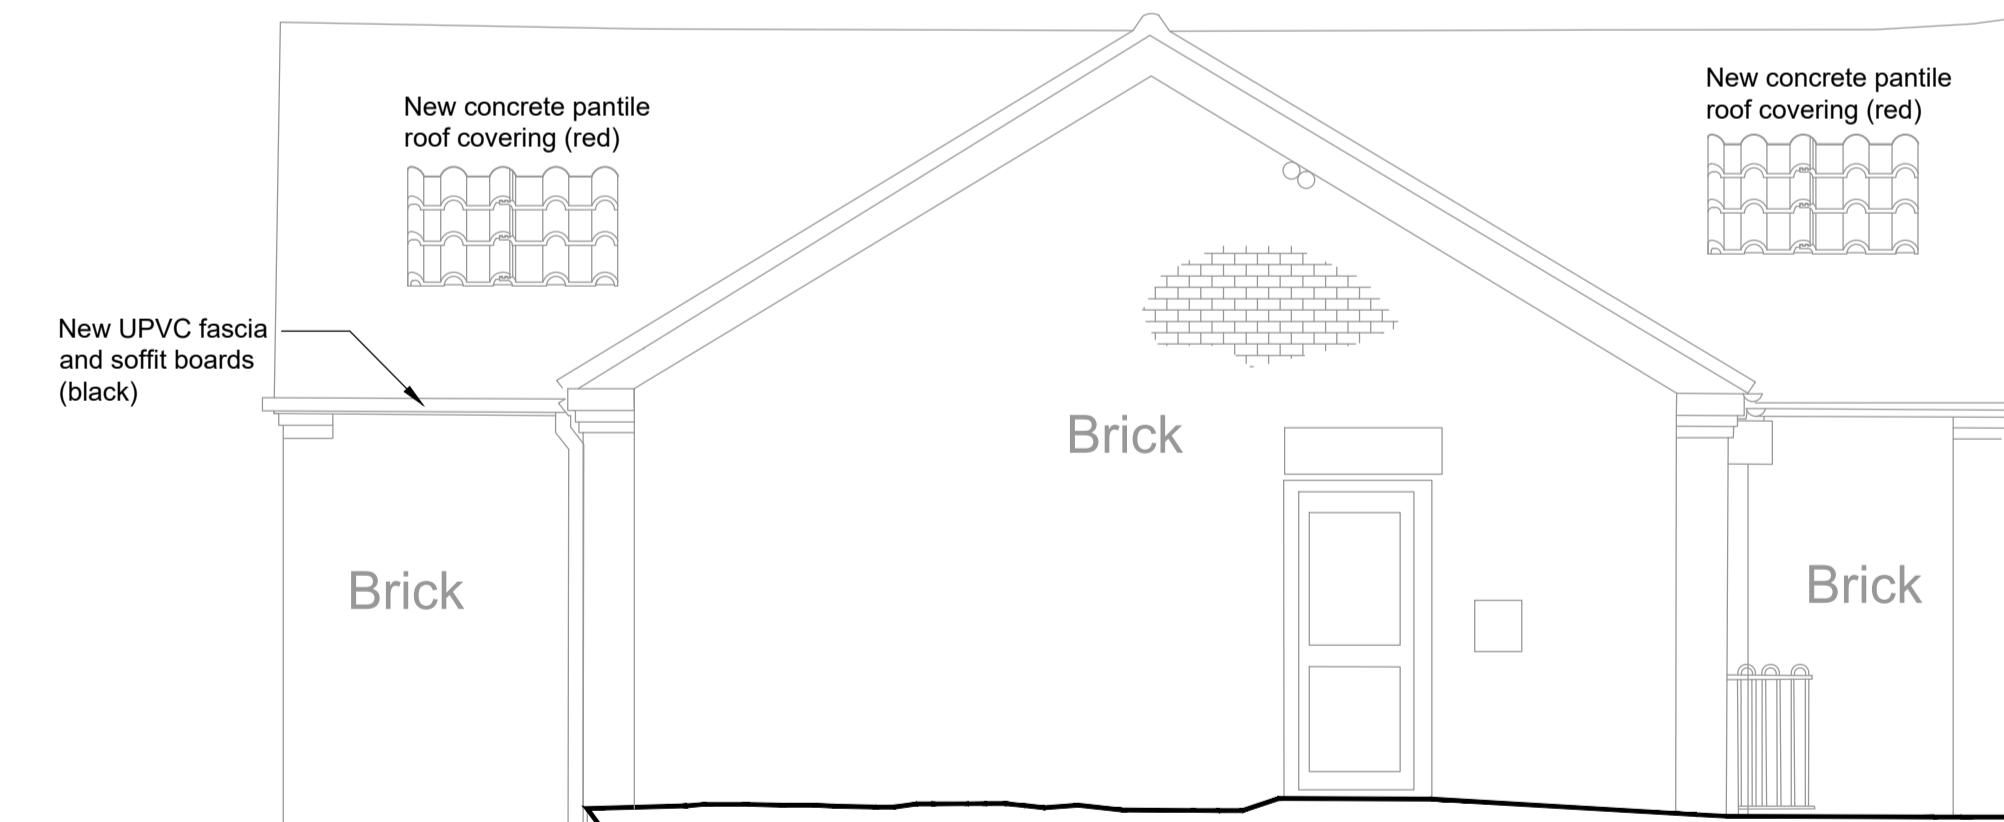

Proposed Elevation D (South)
Scale 1:50

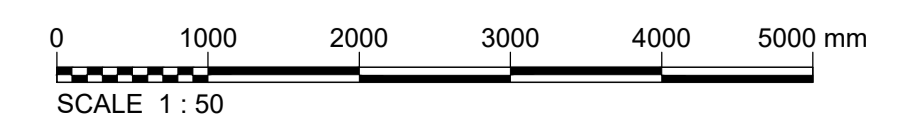

P1	Planning	MJS	NRL	SAS
Ver.	Details	Author & Date	Checked & Date	Approved & Date



White Rose House (2nd Floor), Northallerton Business Park,
Thurston Road, Northallerton, DL6 2NA Tel: 01609 797373

Client:
Barnsley Metropolitan Borough Council

Project name:
Barnsley Metropolitan Borough Council
Refurbishment Works

Drawing Title:
Proposed Elevations

Purpose:
Planning

Scale	Drawn	Checked	Approved
1:50	MJS	NRL	SAS
Original Size	Date	Date	Date
A1	08.06.23	08.06.23	08.06.23

Drawing Number: BC2206 02-APP-XX-XX-DR-B-000220
Version: P1