


THIS DRAWING SHOULD NOT BE SCALED. DIMENSIONS TO BE VERIFIED ON SITE. ANY DISCREPANCIES SHOULD BE REFERRED TO THE ENGINEER PRIOR TO WORK COMMENCING.

**NOTES**

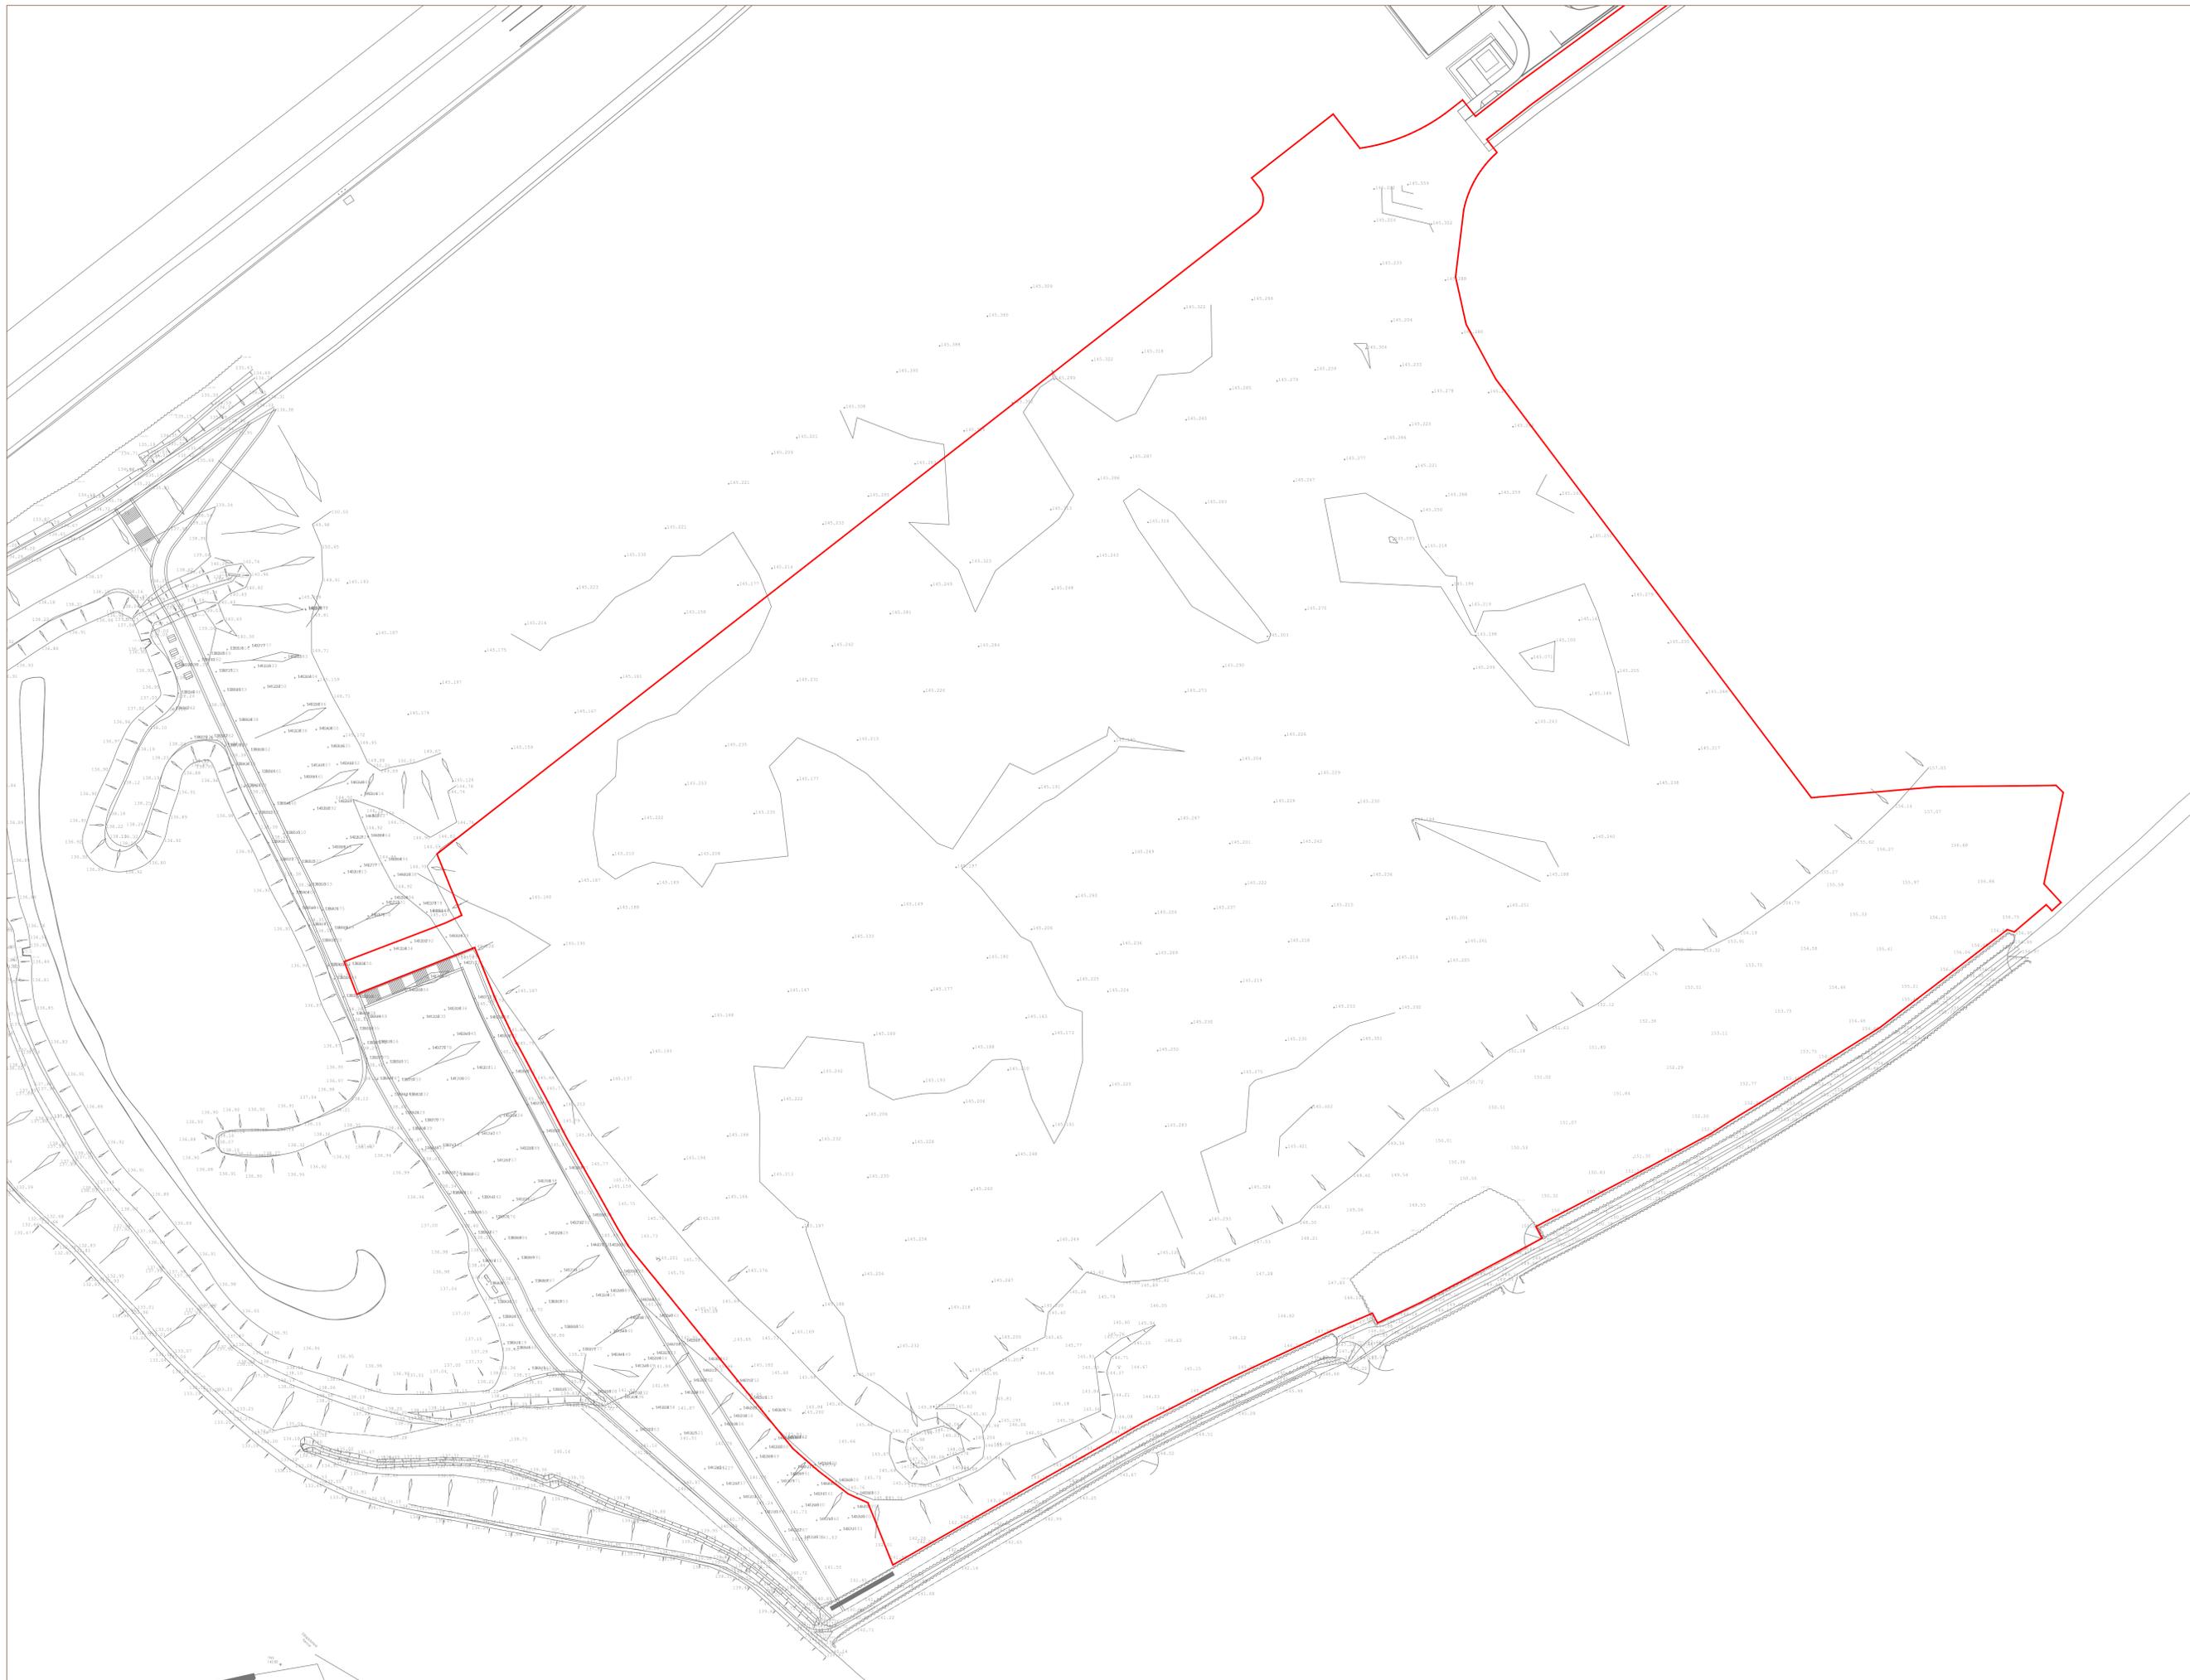

PO2	20.02.25	RED LINE BOUNDARY UPDATED	AF
PDI	08.11.24	FIRST ISSUE	AF
REV	DATE	DESCRIPTION	BY

**REVISIONS**

**PROJECT**  
UNIT 7 - GATEWAY 36  
ROCKINGHAM  
BARNSELY

**TITLE**  
EXISTING TOPOGRAPHIC  
SURVEY

**CLIENT**  
EOS Inc Limited

CONSULTING  
CIVIL &  
STRUCTURAL  
ENGINEERS

www.HJCE.co.uk

T: 01924 824 433  
E: info@HJCE.co.uk



**HJCE**

**STATUS**  
PRELIMINARY

DESIGNED BY	AMF	CHECKED BY	MH	HJCE REF.	7241
DRAWN BY	AMF	DATE	08.11.2024	SCALE(S) @ A3	1:500

PROJECT - ORGANIZATION - VOLUME - LEVEL - TYPE - ROLE - NUMBER	REVISION
--	----------

7241-HJCE-XX-00-DR-C-3003 **PO2**