


REVISIONS

- A Option C added. 18.07.2025
- B Correct 1.8m kerb width shown, amends to enable 43m visibility splay. 11.08.2025

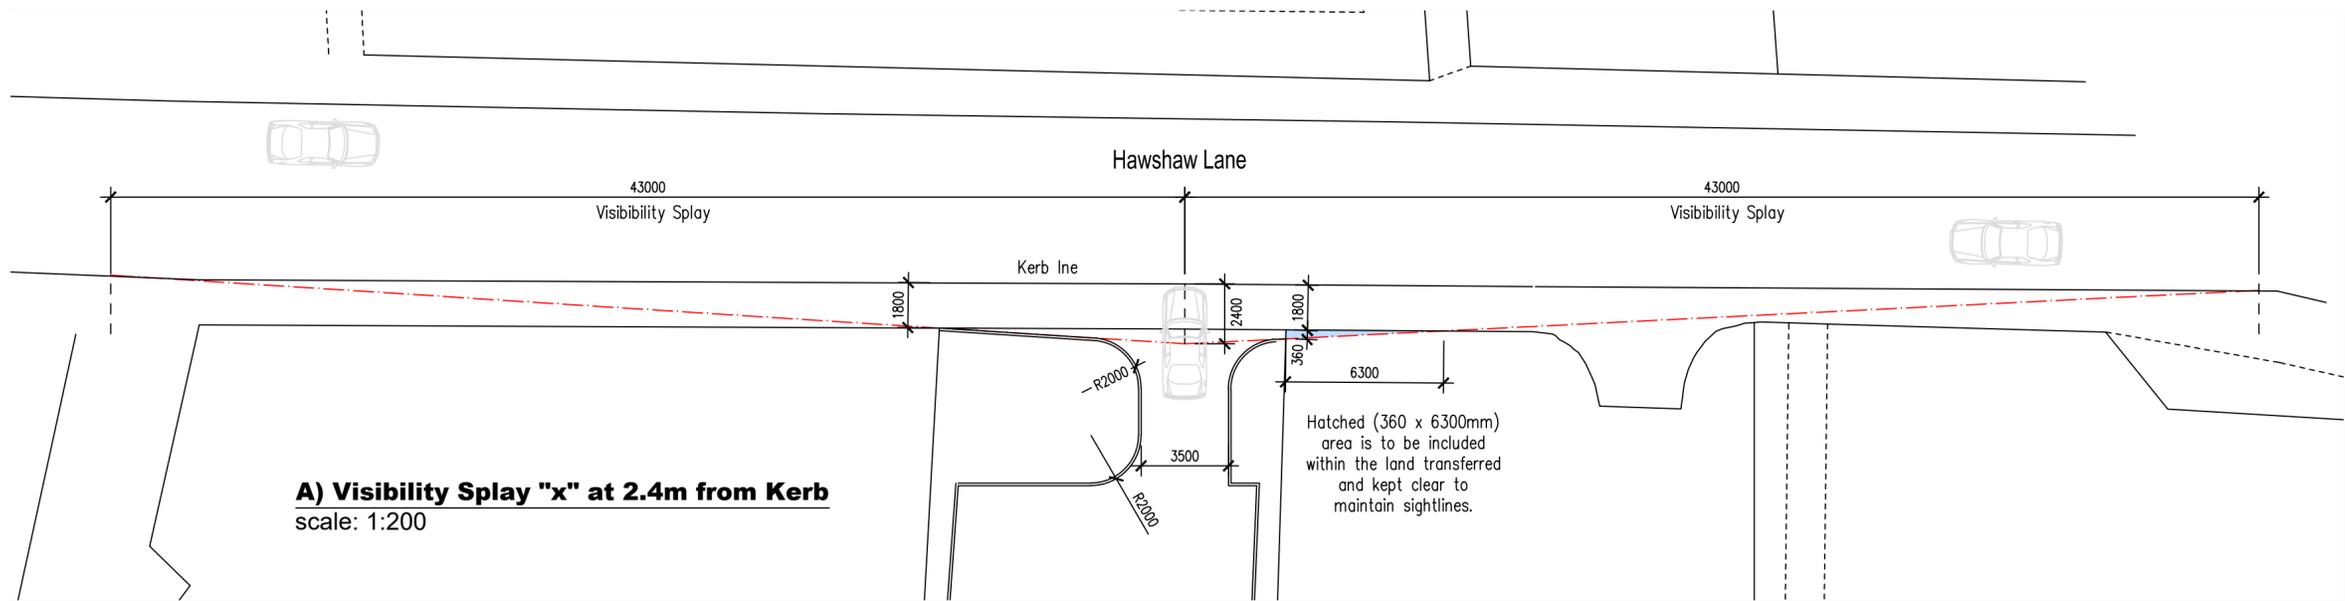

PROJECT

New Build House  
102a Hawshaw Lane, Hoyland

TITLE

Visibility Splay Intent

SCALE

1:200 @ A2

DATE

16.07.2024

DRAWN BY

-

REVIEWED

-

DRAWING NO

2025-02-08

REVISION

B

DRAWING PATH