



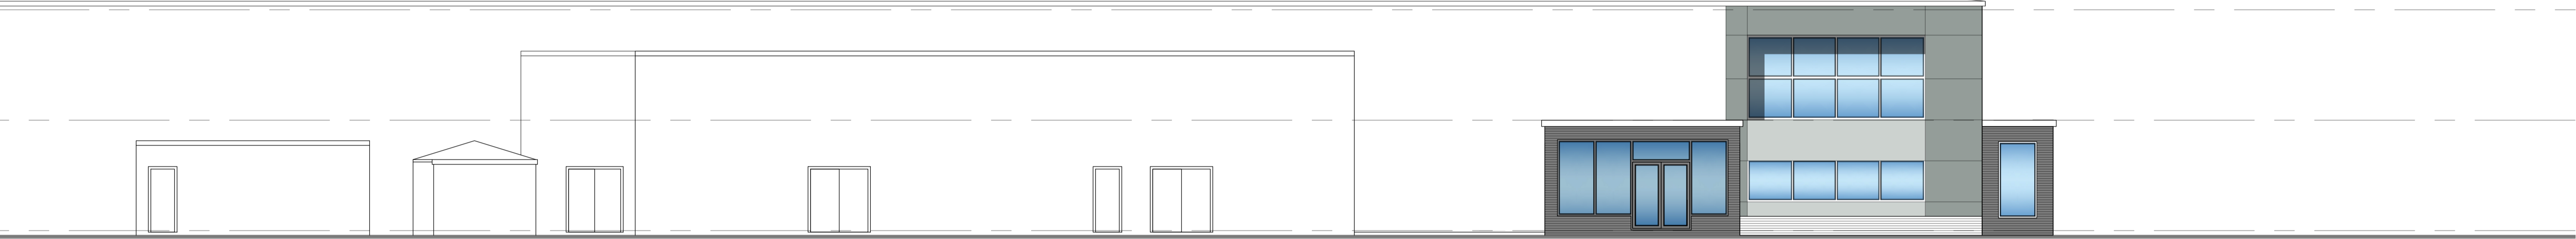

Proposed Side Elevation
1:100@A1

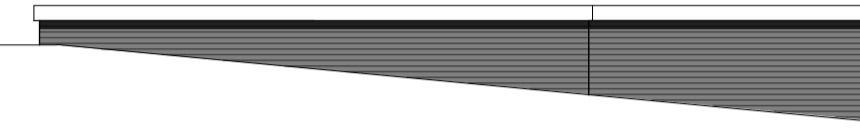

Proposed Side Elevation
1:100@A1

PLANNING STATUS

A - General update
Amendments 11-03-21 BN

client
**Cranswick Convenience
Foods**

project
PROPOSED WEARHOUSE AND
OFFICE EXPANSION OVER
EXISTING CARPARK
CRANSWICK FOODS

drawing
**PROPOSED SIDE
ELEVATIONS**

date FEB 21 drawn DR checked

scale 1:125 @ A1 drawer no dwg no **3565-07A**

buildinglinkdesign

15 Thorne Road, Doncaster, DN1 2HG
Tel: (01302) 321199 Fax: (01302) 730166
Email: info@buildinglinkdesign.co.uk
www.buildinglinkdesign.co.uk

Building Link Design Limited
Company reg. 4377549

