



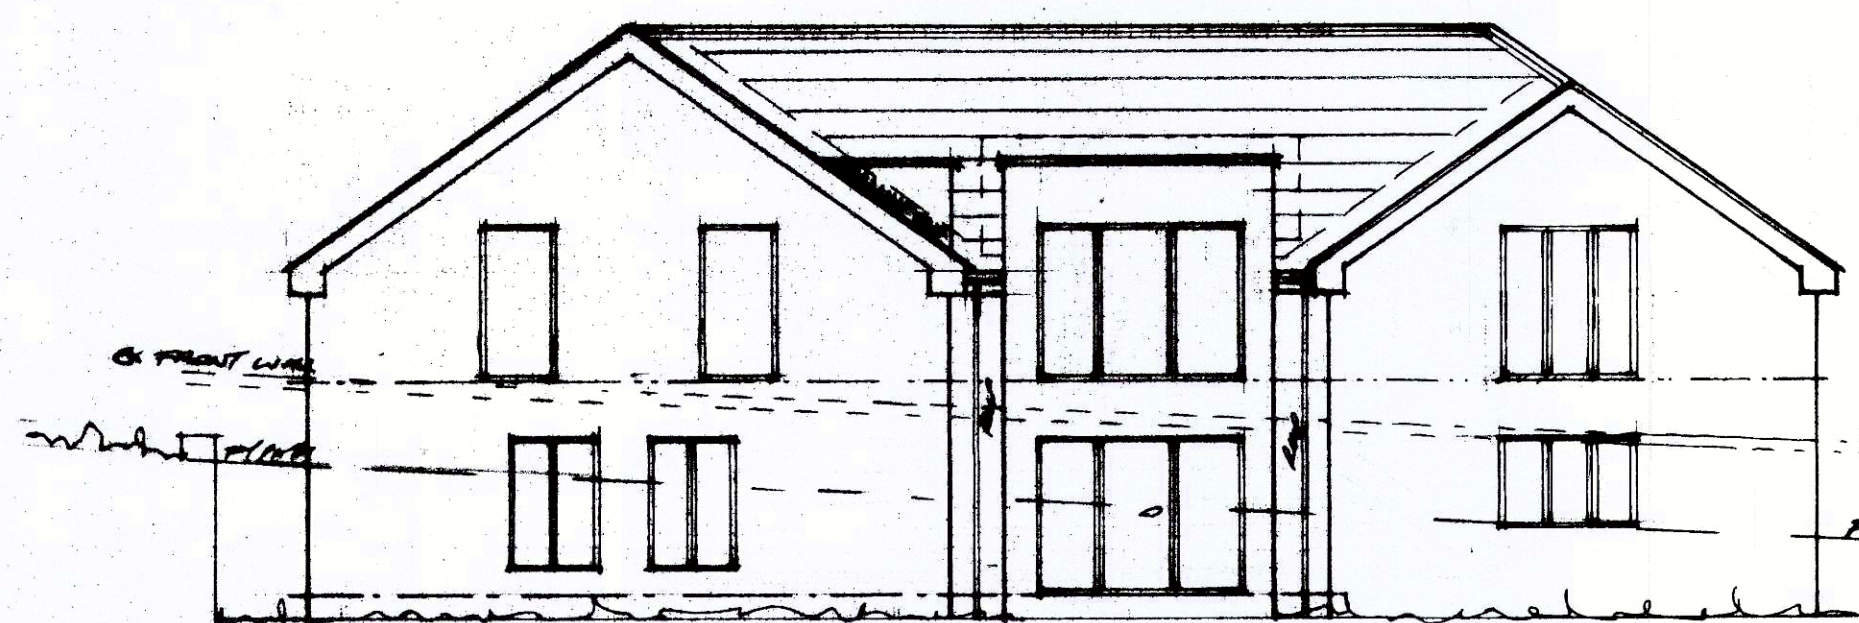

Front


ANTHRAHITE COLOUR UPVC
WINDOWS & DOOR
BLACK UPVC FASCIA & BARGE
BLACK UPVC BRICKWORK &
SOIL GOODS.

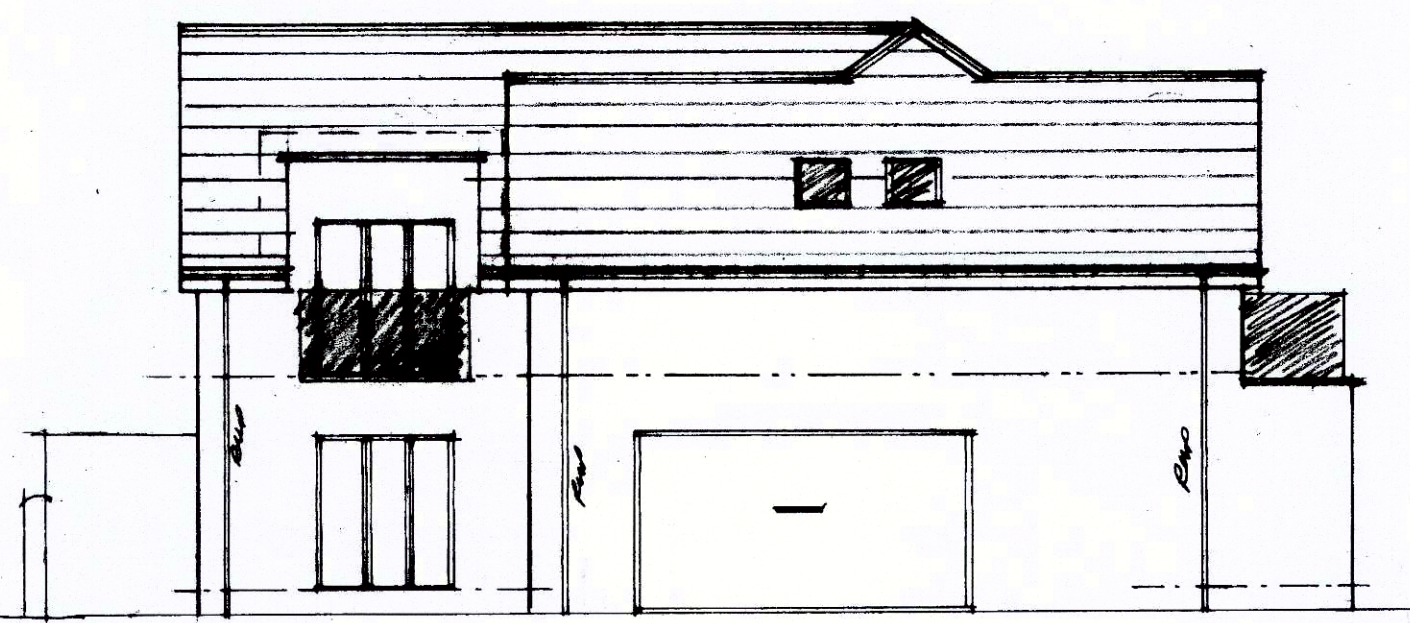

Side



Rear

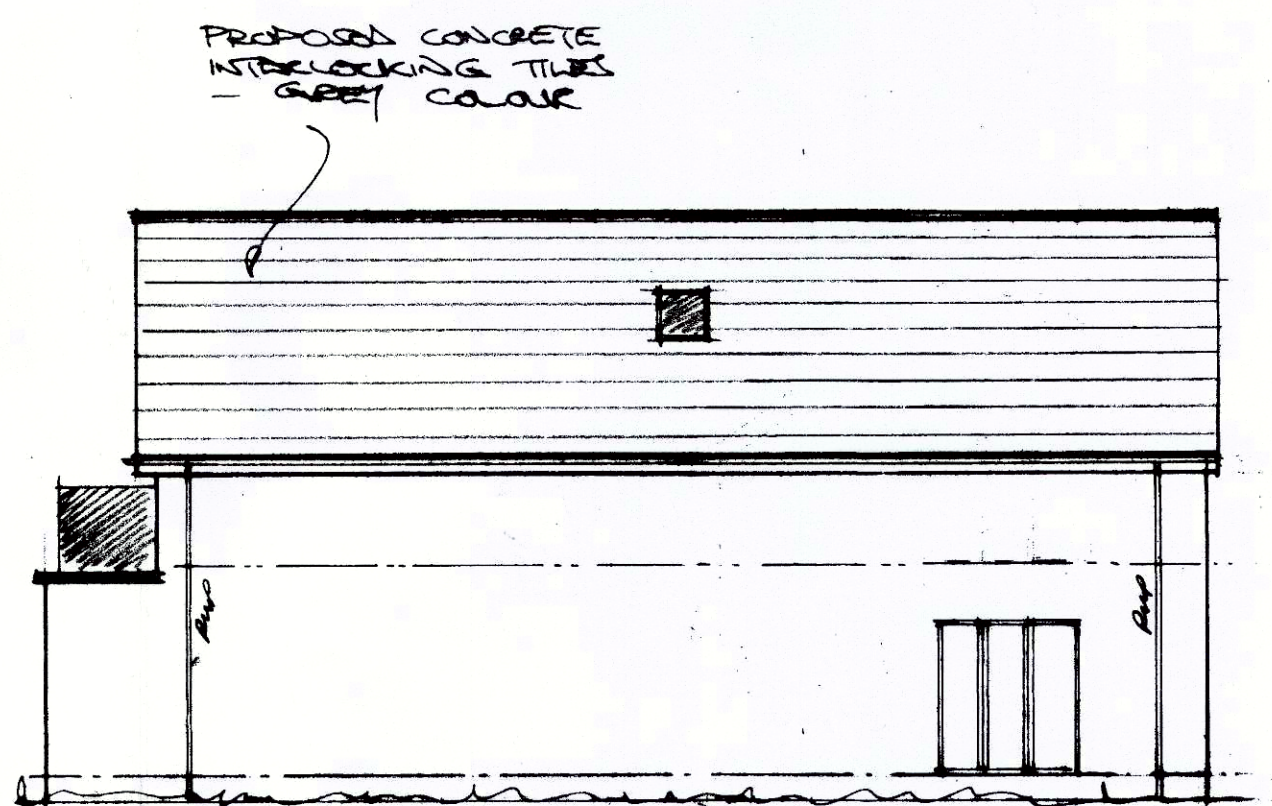

Side

Rev	Notes	Date
A	FRONT PROJECTION A.T.	09/22
A	RE-DRAWN	08/22

Garry Greetham Associates Residential Design Consultant Westwood House 18 Carr Lane Tankersley Barnsley S75 3BE Tel(01226)746573	
PROJECT	Detached Dwelling
CLIENT	Mr. Damian Clowery
TITLE	Elevations as Proposed
ADDRESS	"Bank View", Green Moor Road, Wortley, Sheffield. S35 7DQ
DRAWN BY	ggg
SCALE	1:100 @ A2 DATE Jul 21
DRAWING No	965-03 REV B
Member of the Chartered Institute of Architectural Technologists	