


PROPOSED PLAN

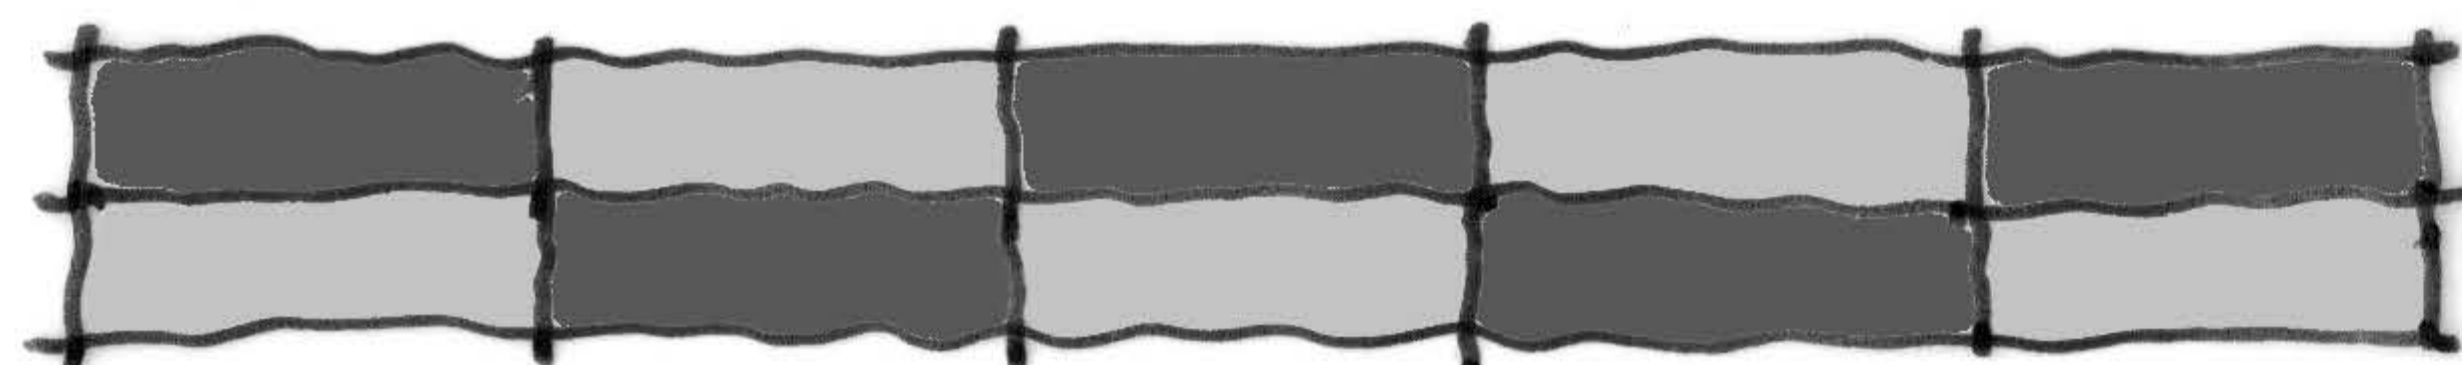

SCALE 1:50 @ A3