


COPYRIGHT:
 This document is the property of YOURSPACE and copyright is reserved by them. No unauthorised copying, in whole or part or any form of reproduction is permitted.
DESIGNER'S RISK ASSESSMENT:
 Drawing represents initial design work only prior to appointment of CDM co-ordinator.
PURPOSE:
 This drawing is for planning only. YourSpace accept no liability in respect of any other use. This drawing should not be relied on or used in circumstances other than those for which it was prepared and for which YourSpace was commissioned. YourSpace accepts no responsibility for this document to any other party other than the person to whom it was commissioned.
DO NOT SCALE:
 All dimensions to be checked on site. Designer to be notified of any discrepancies prior to commencement.
REVISIONS:
 Only the latest revision of this Drawing must be worked on, preceding issues must be destroyed or clearly cancelled.

Initial Date: _____
 Description: _____

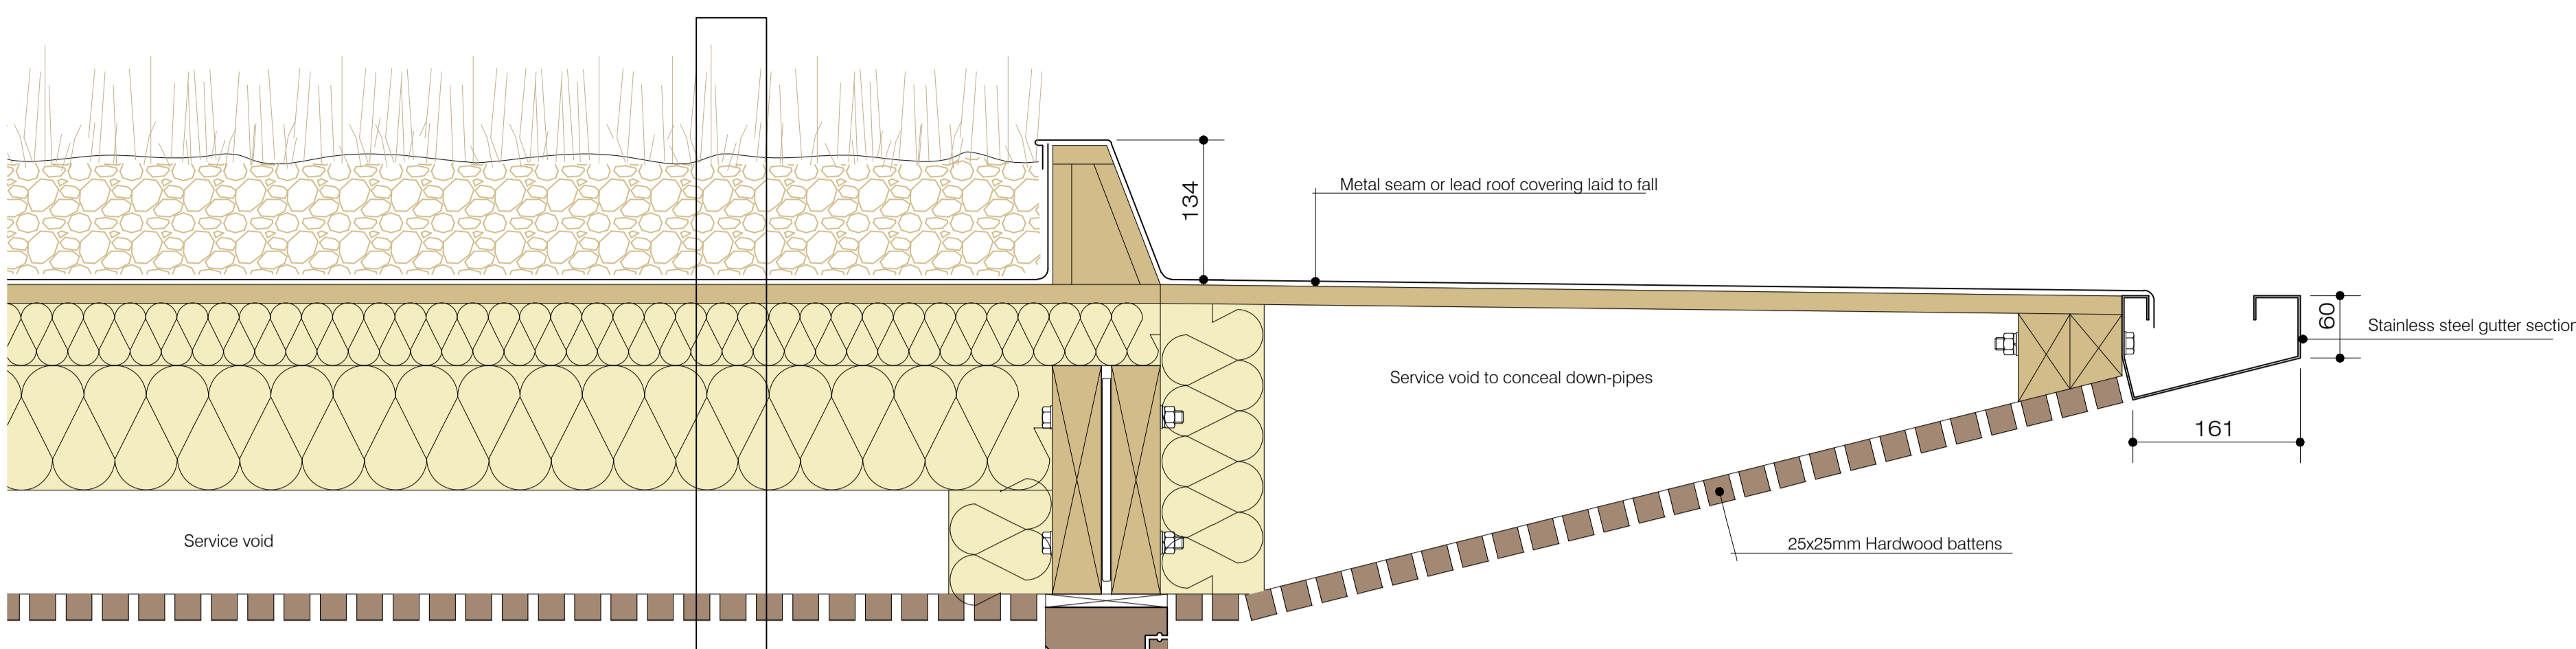


Example of ANS green roof when fully established

Green Roof Build-up:
 Lindum Biodiverse Green Roof Mat
 120mm Extensive lightweight green roof substrate
 Diadem VLF-150 Filter Membrane
 DiaDrain-25 Drainage + Reservoir Board
 Diadem Protective Membrane VLU-300
 18mm Smartply roof deck fixed to joists with thermally broken fixings
 60mm Celotex above joists
 225x50mm C24 Joists (TBC SE)
 120mm Celotex between joists tight to underside of insulation above
 Decorative ceiling finish to underside of joists





Example of green roof when fully established

GREEN ROOF DETAIL A
 Scale 1:5

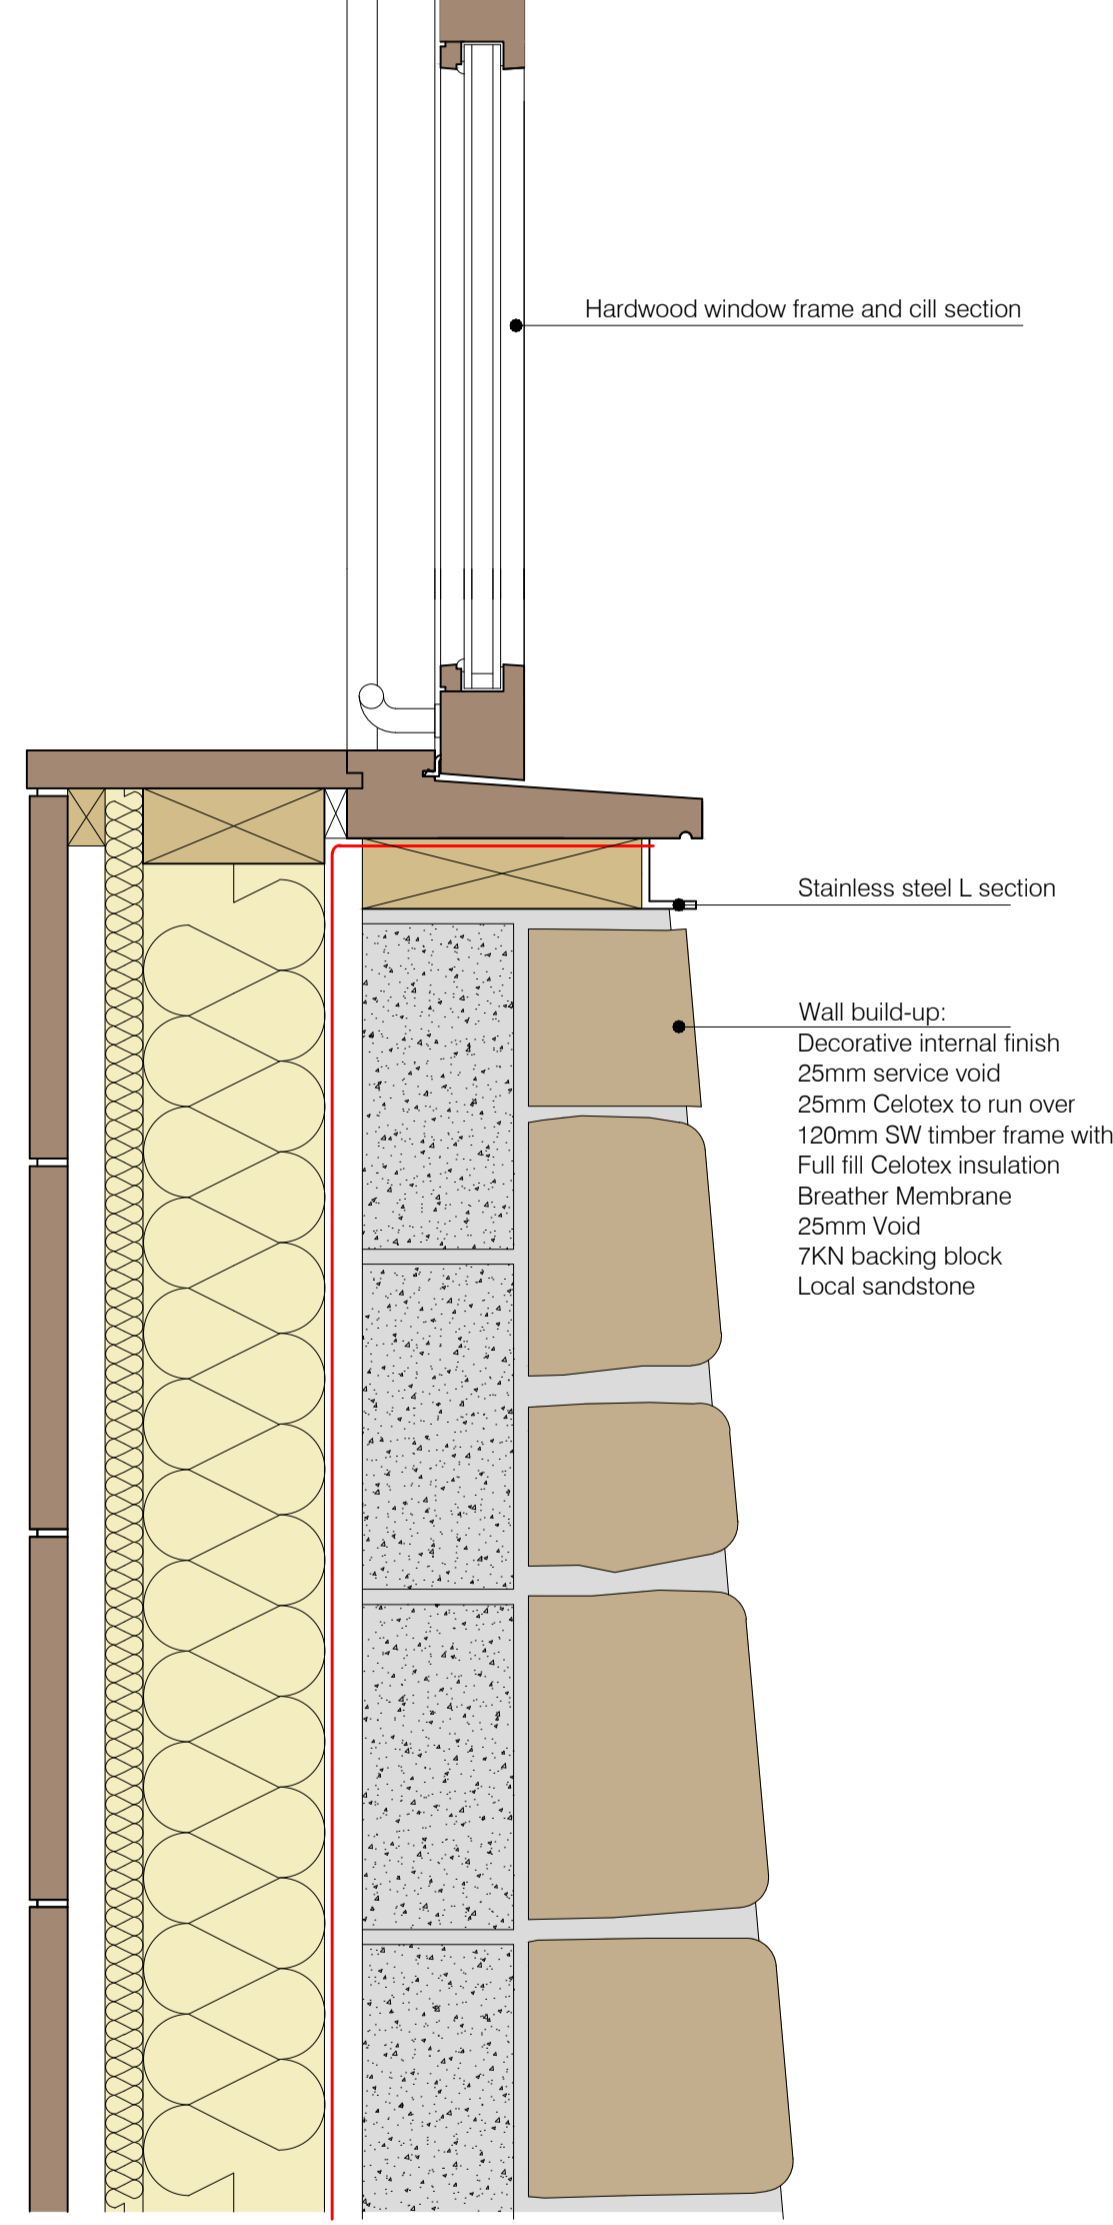

GREEN ROOF DETAIL B
 Scale 1:5

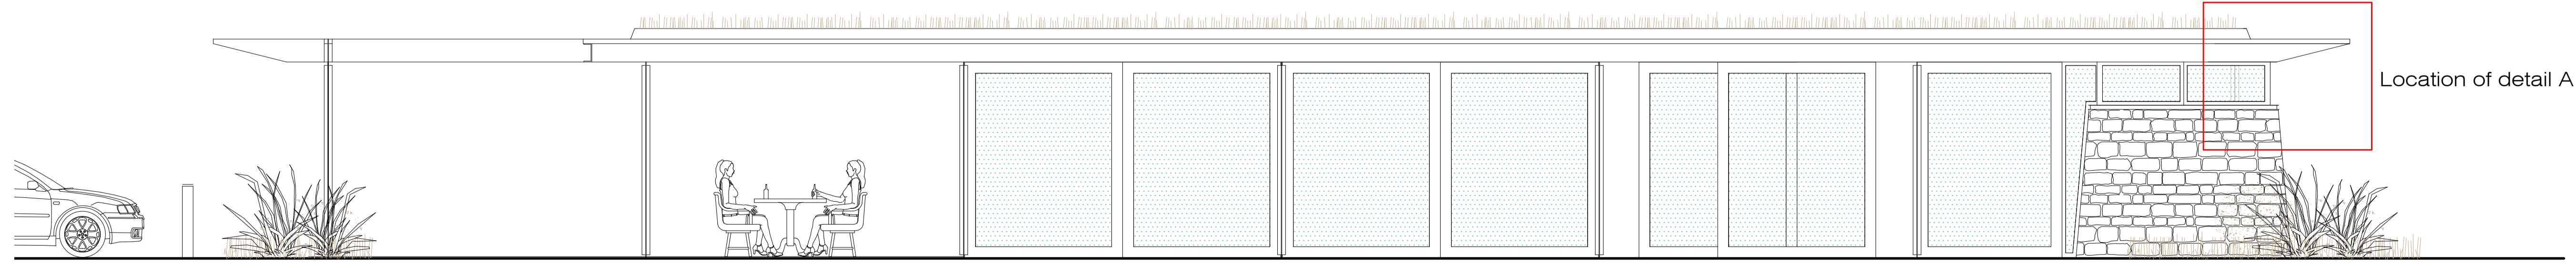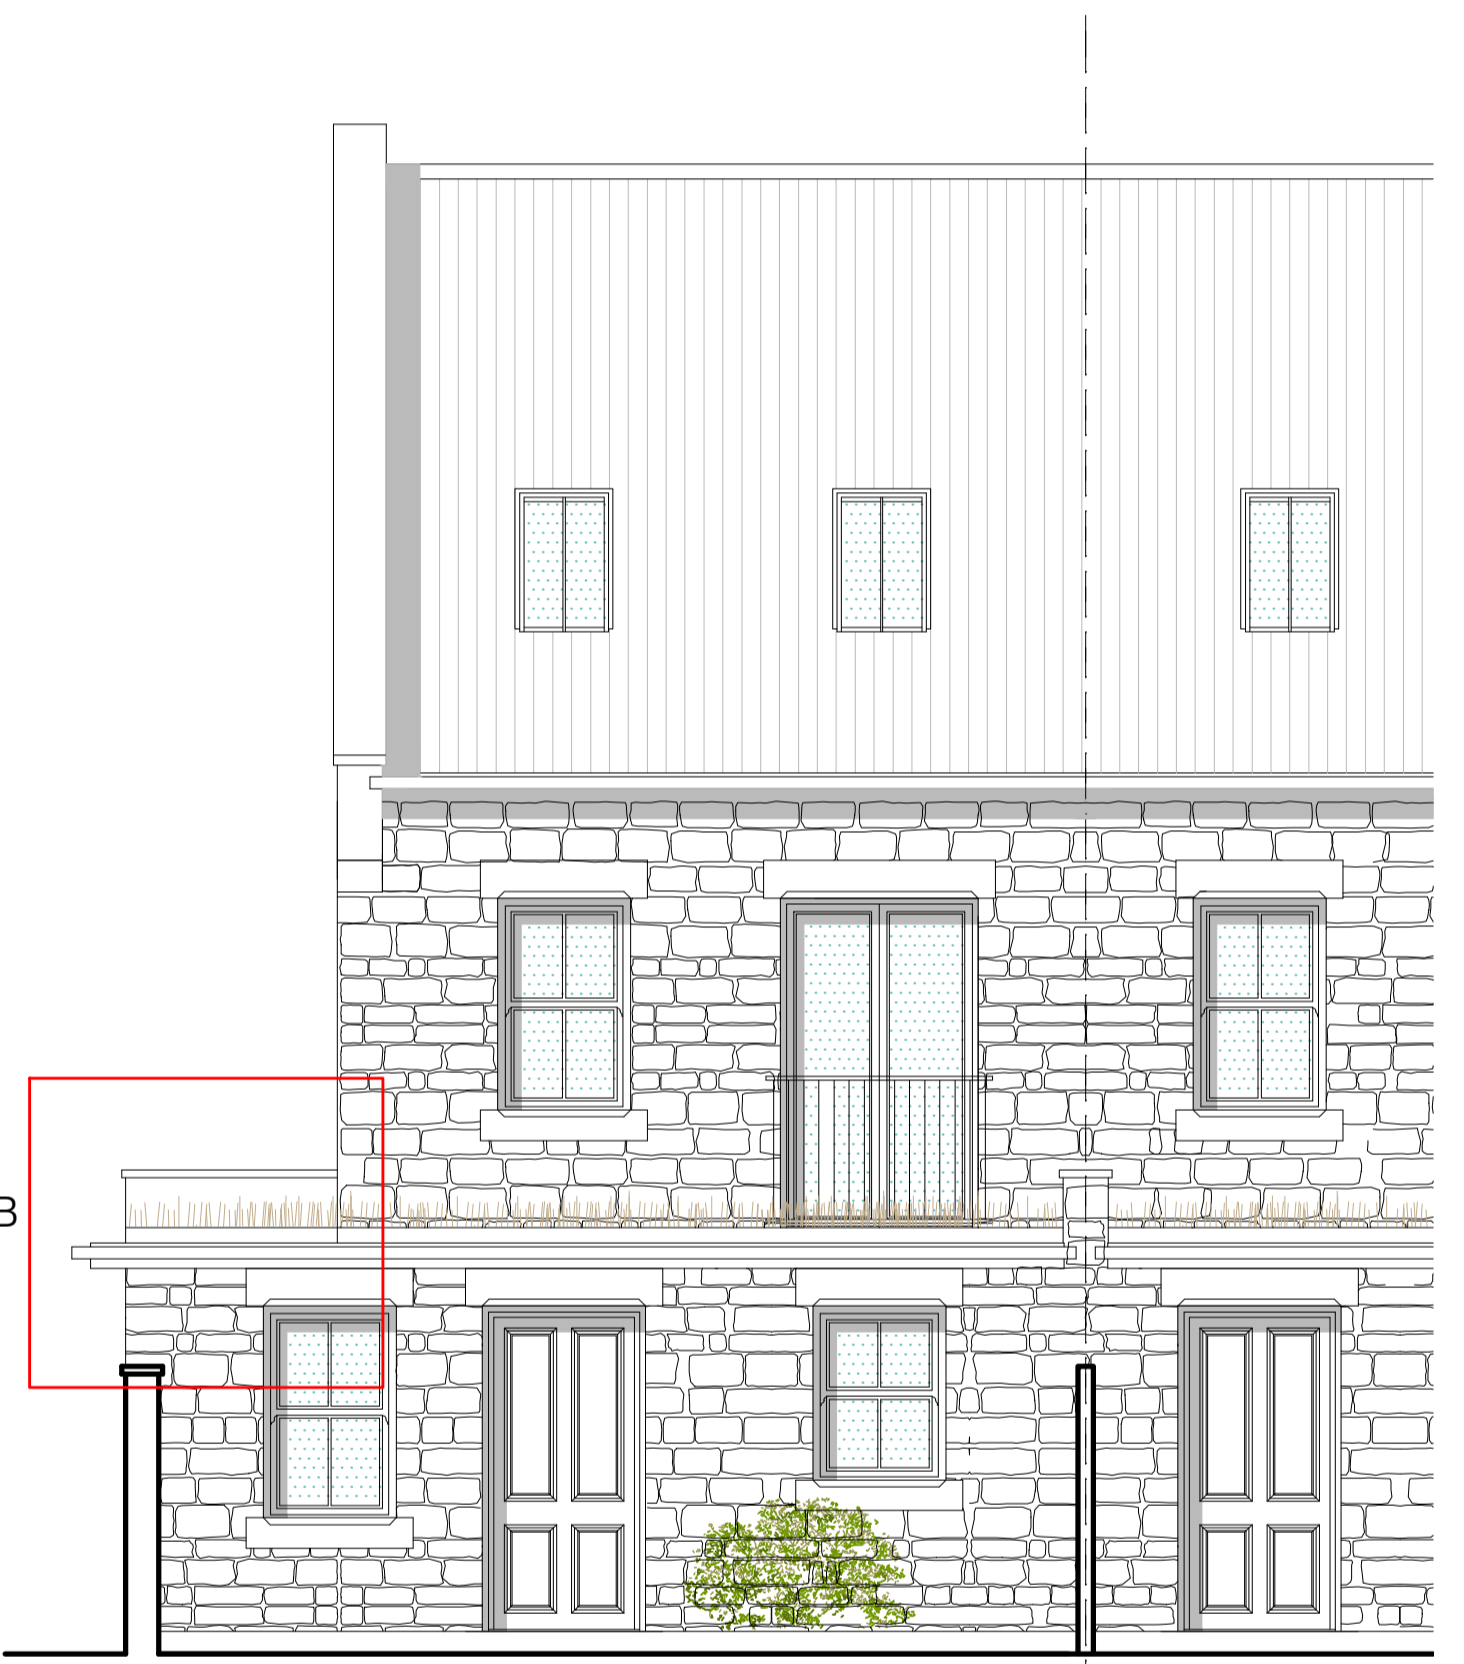

yourspace: **ys:**
 architects | interior design | landscape

Client:
RELIANT BUILDING CONTRACTORS

Project:
PENISTONE FORMER COAL DROPS

Drawing:
DETAIL SECTION THROUGH GREEN ROOF

Date: 17/04/2012	Scale: 1:5	Drawn: SS
Job number:	Drawing number:	Revision:

RBC02 24

www.your-space.co.uk | info@your-space.co.uk
 T: 01488 542 597 M: 07800 841 257

Original Paper Size: A1