


Front

Rear


Existing Ground Floor Layout

1 : 50 @ A3

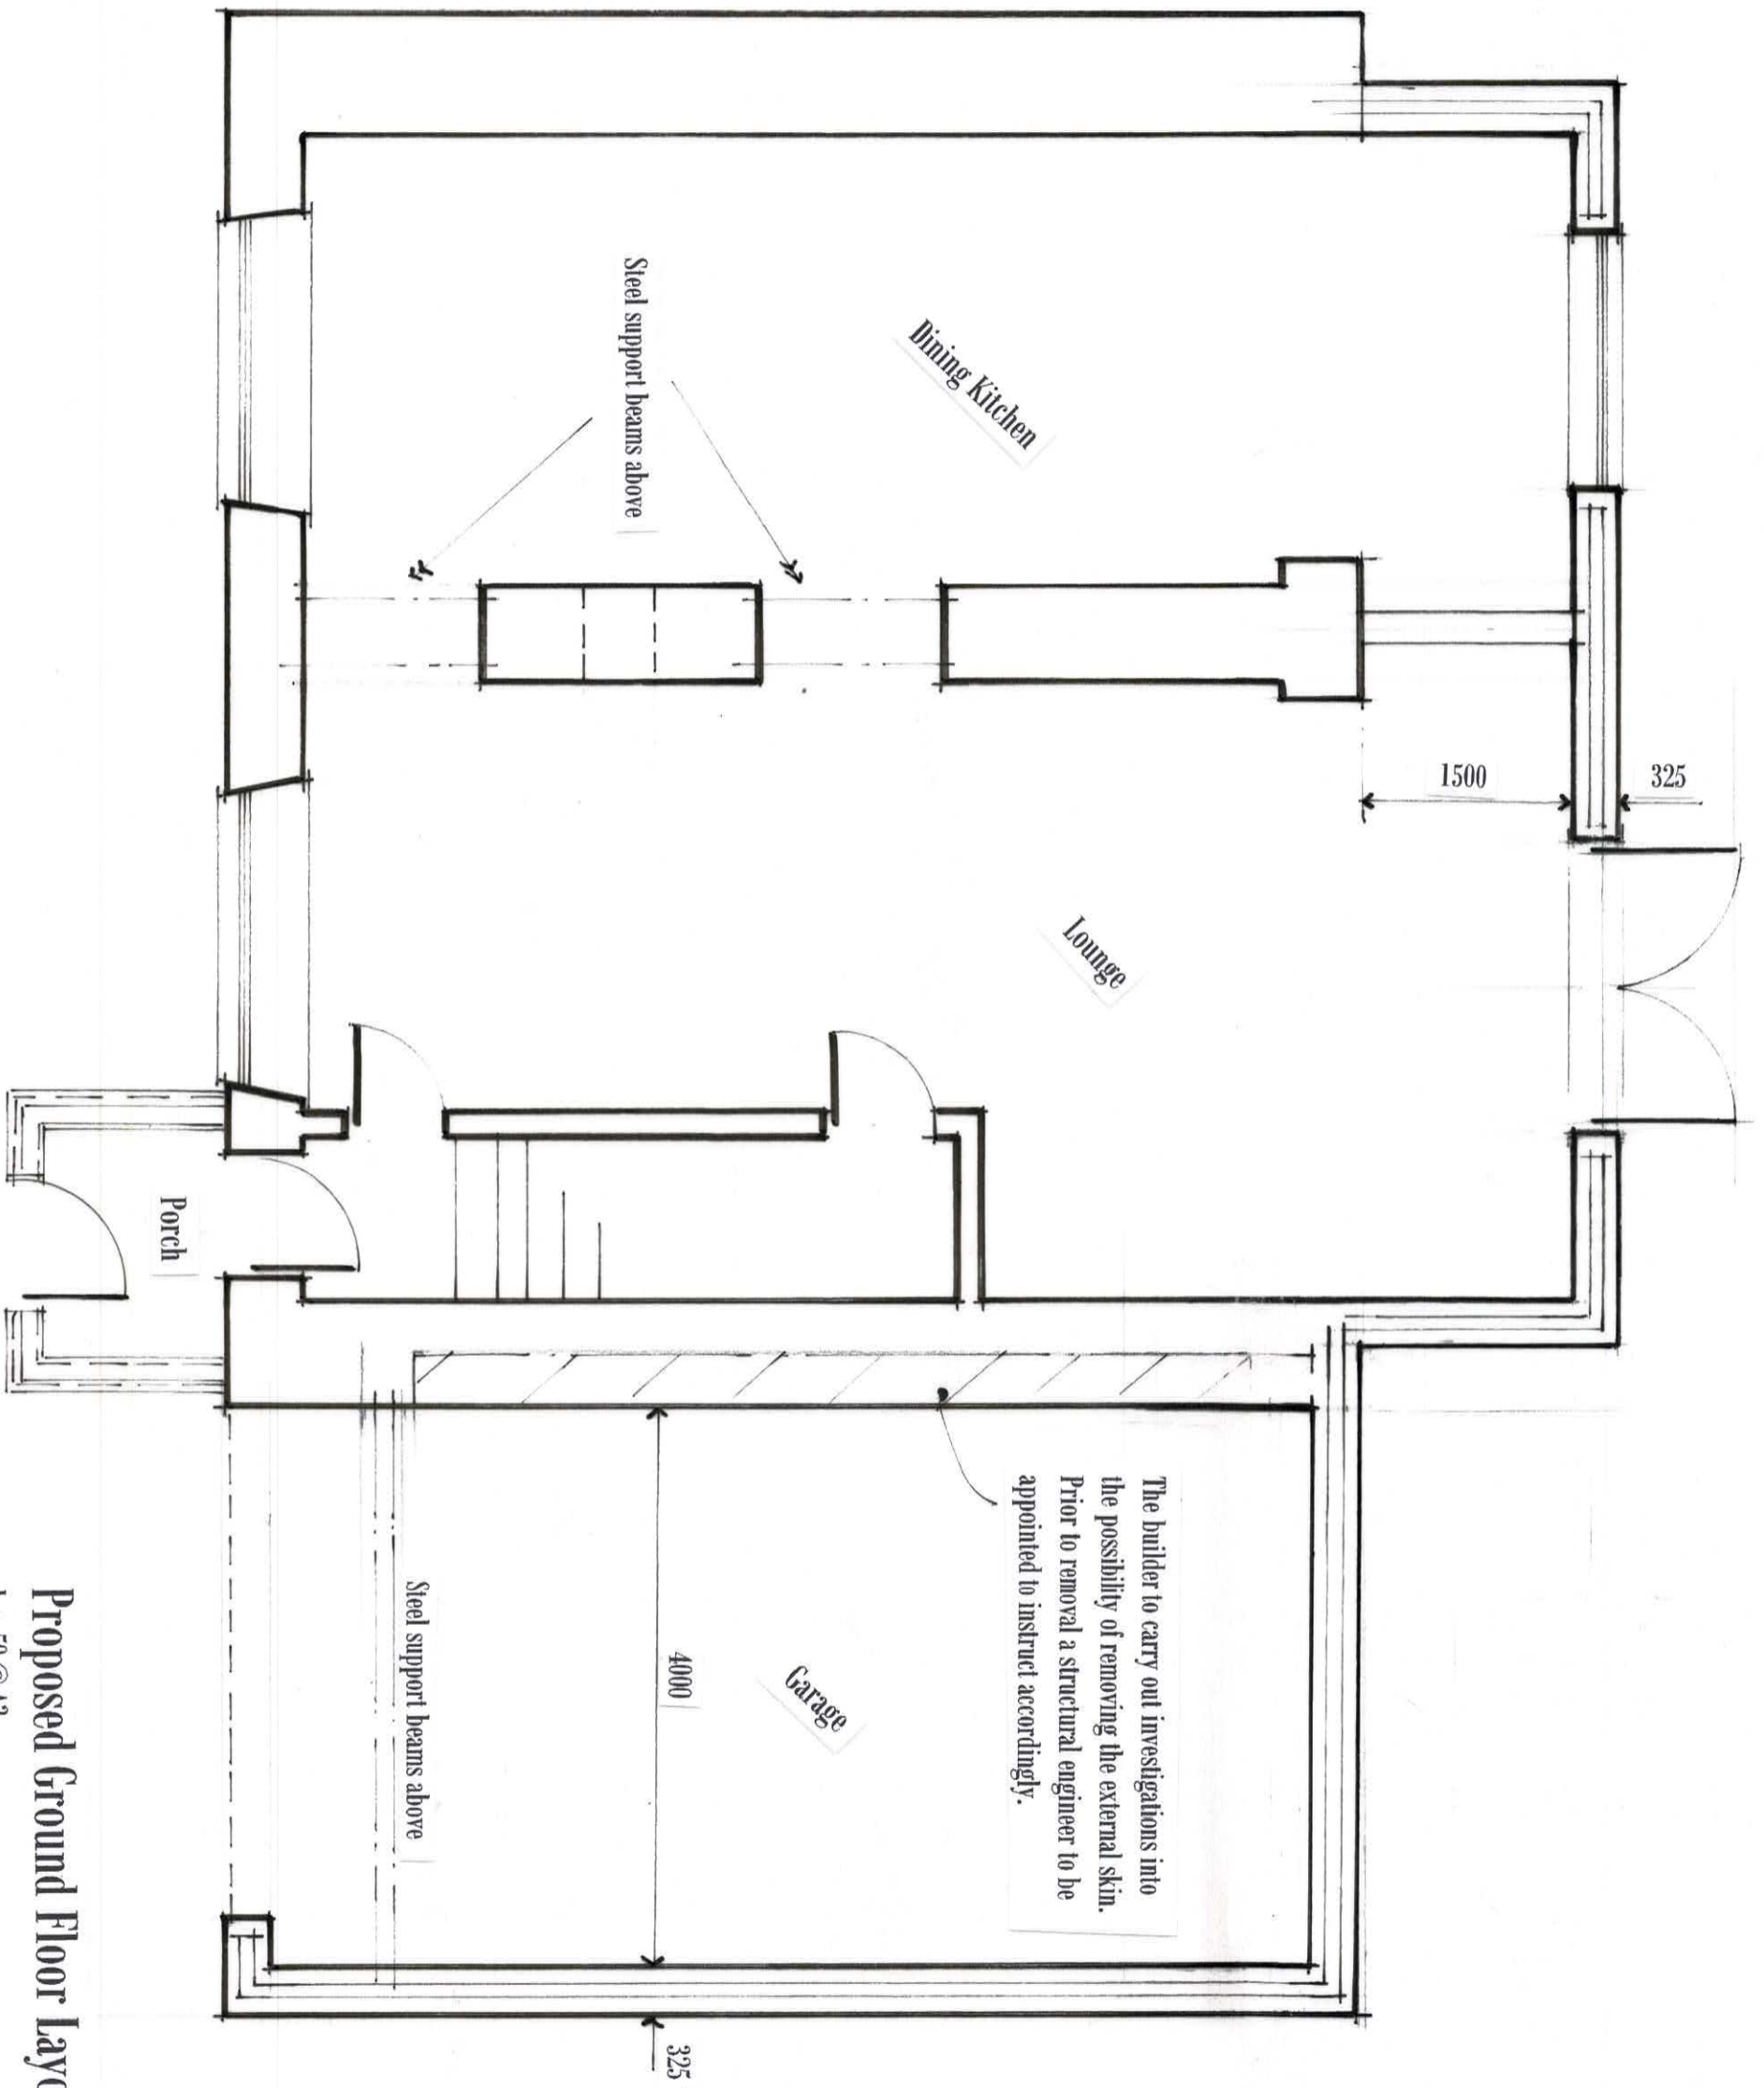


Proposed Ground Floor Layout

1 : 50 @ A3

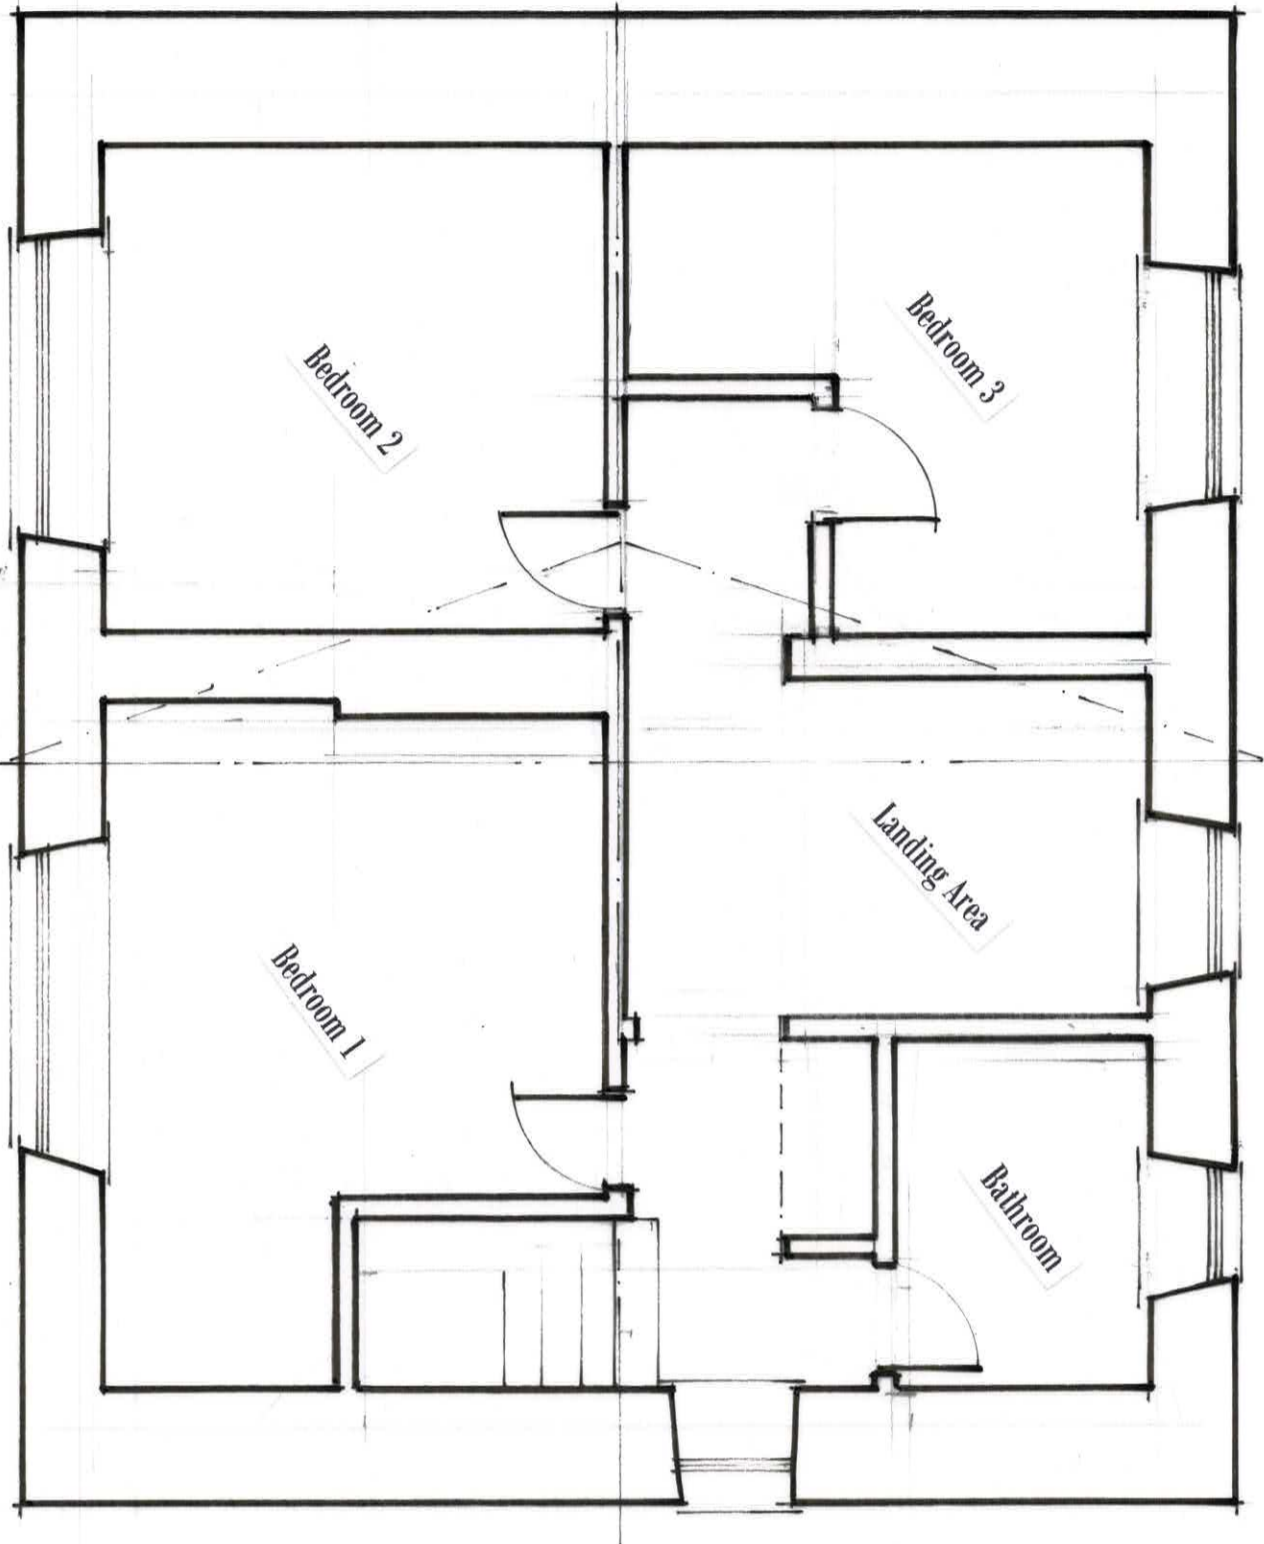

Existing First Floor Layout


1 : 50 @ A3

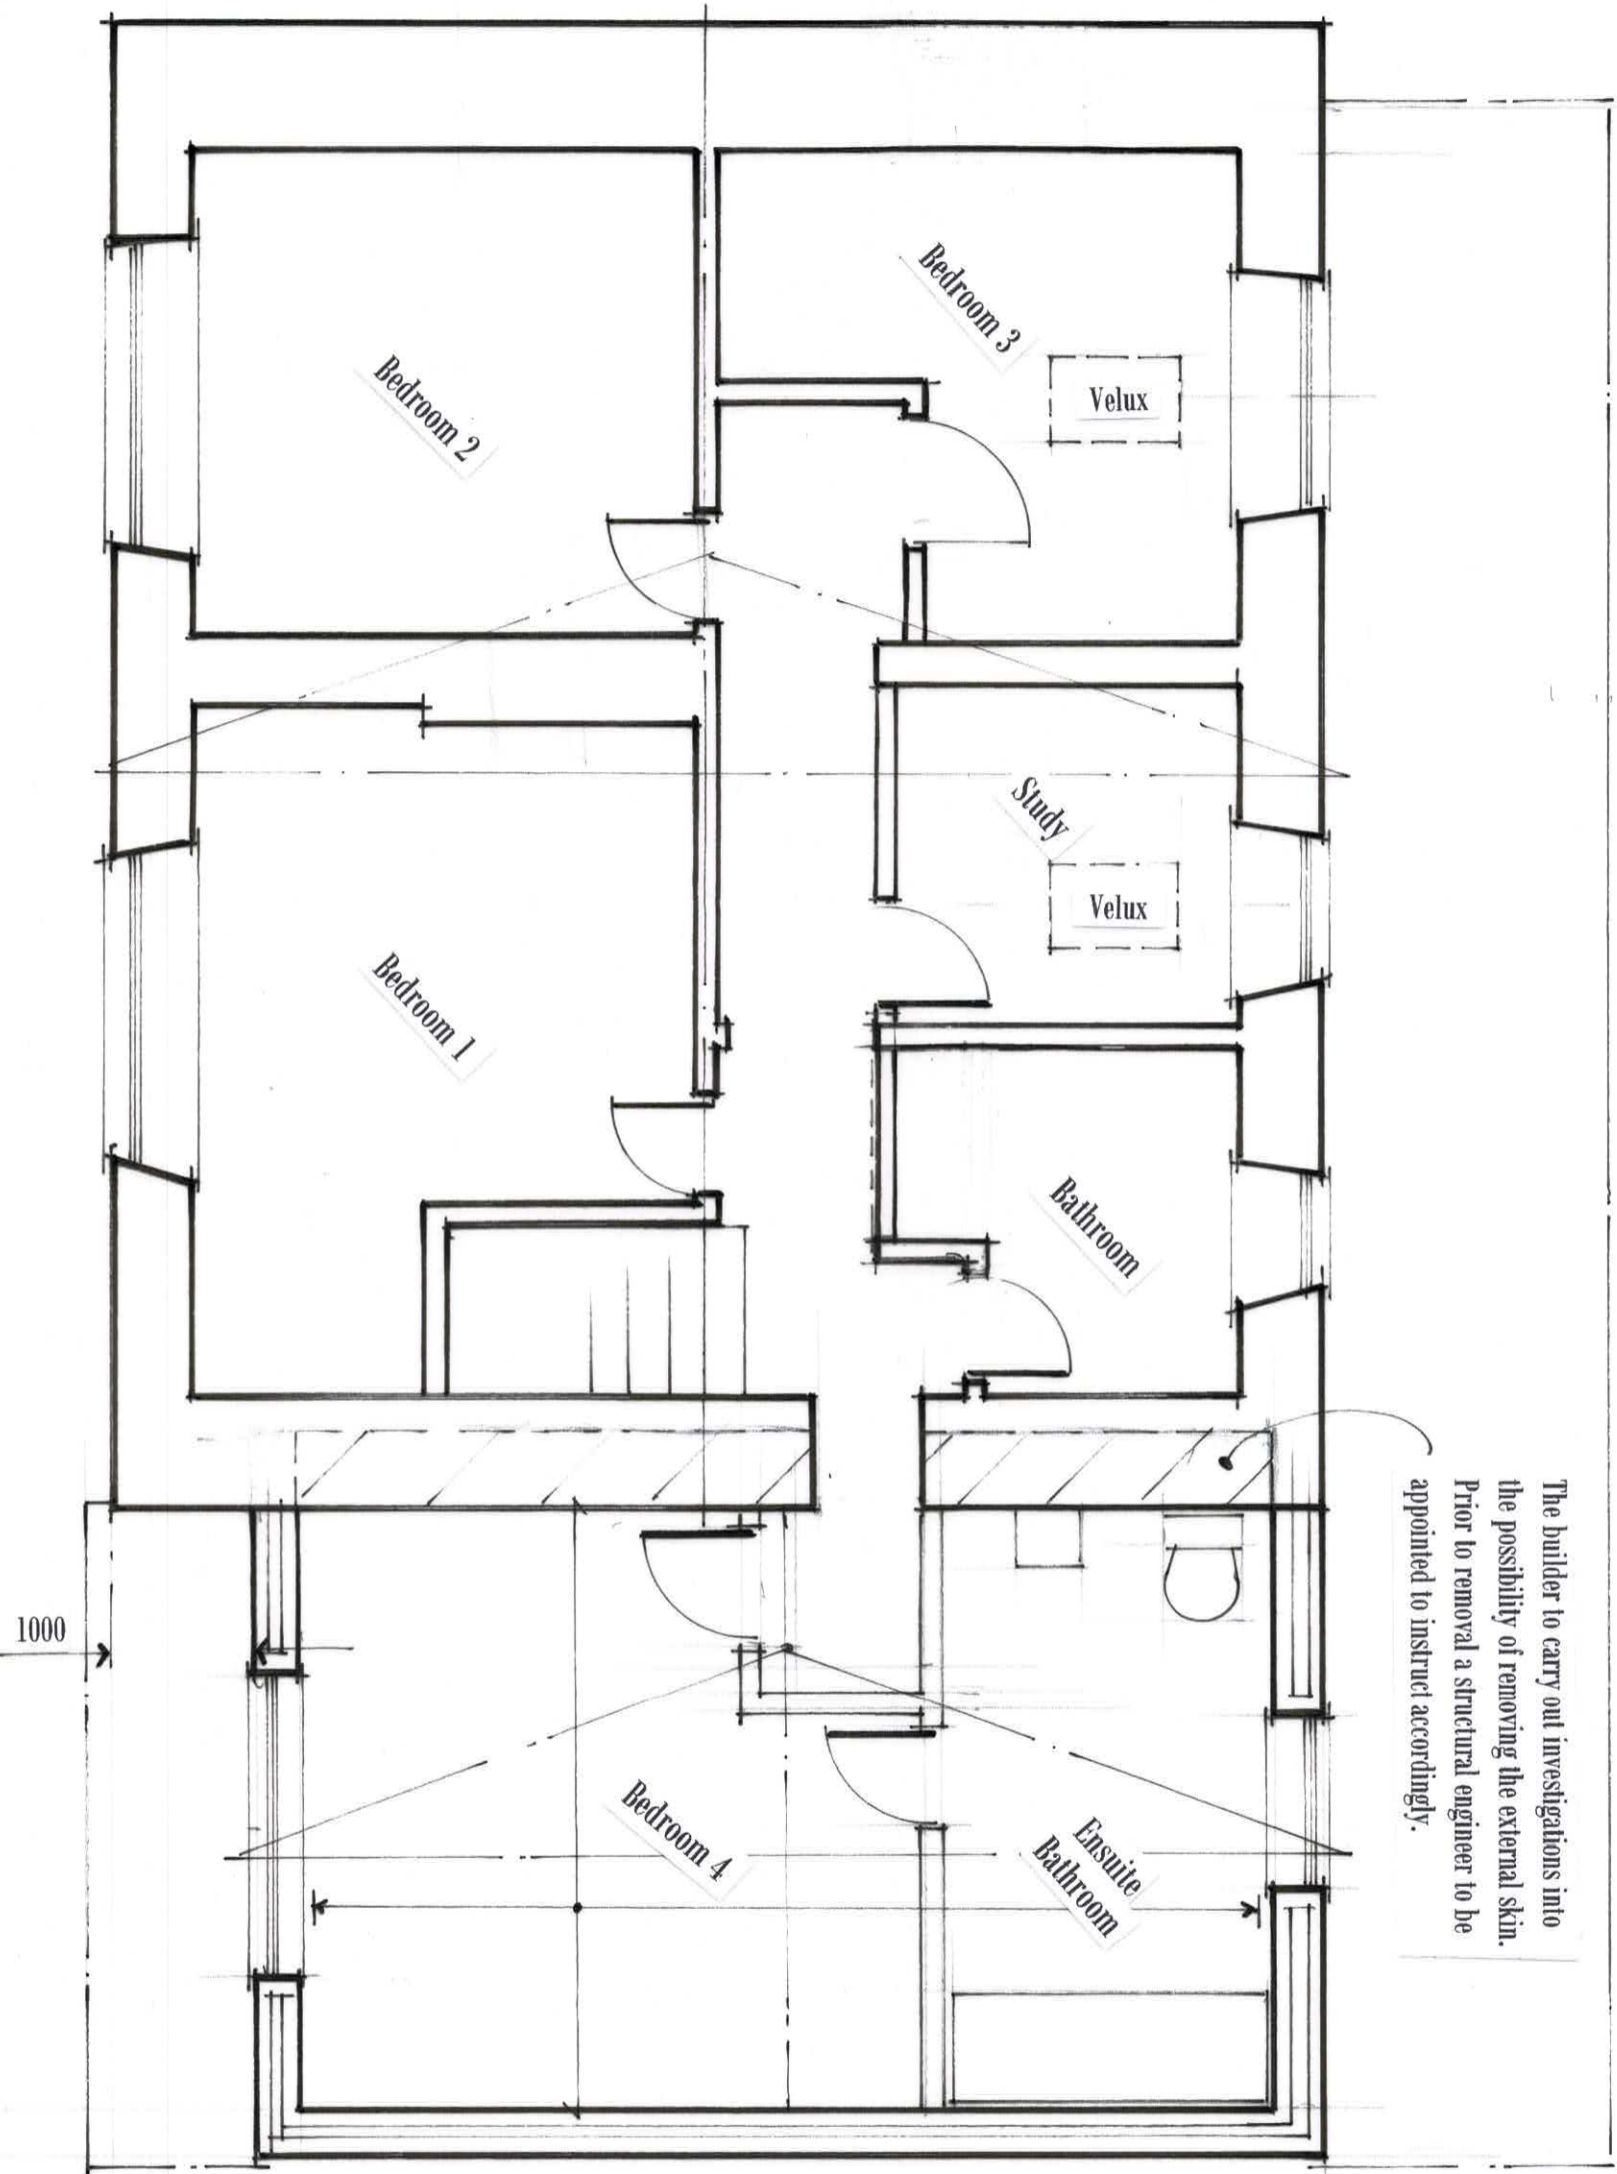


The builder to carry out investigations into the possibility of removing the external skin. Prior to removal a structural engineer to be appointed to instruct accordingly.

Proposed First Floor Layout


1 : 50 @ A3

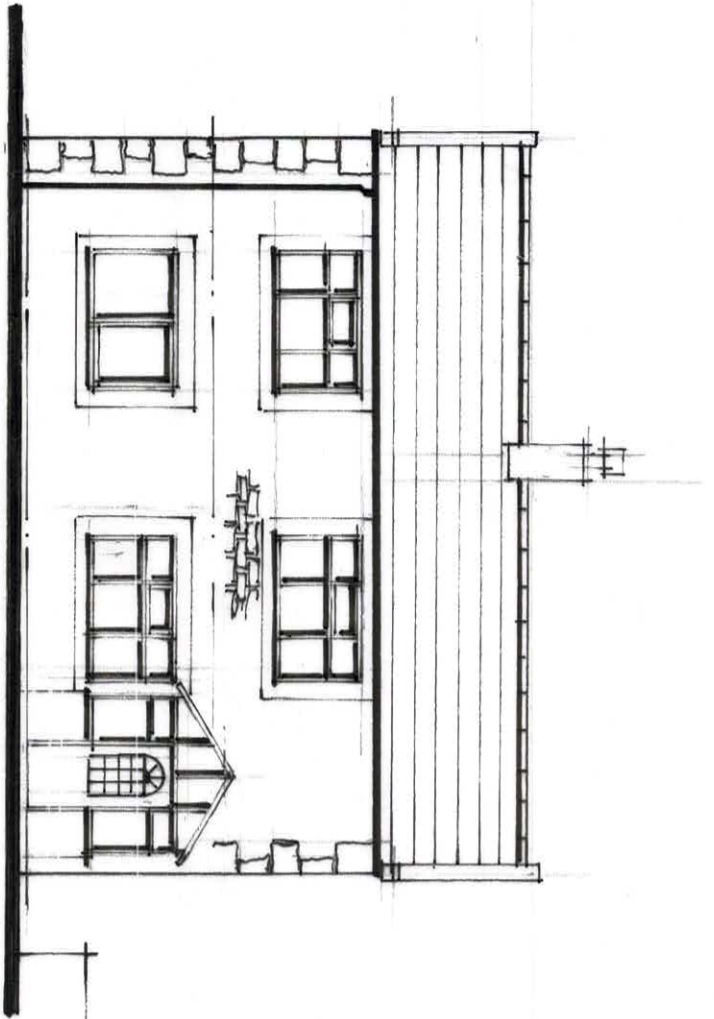


Front Elevation

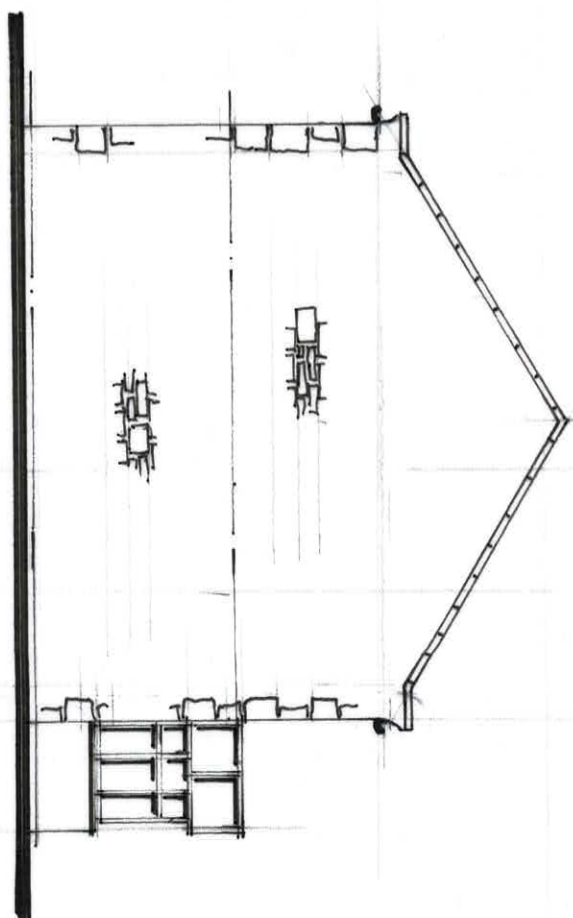

Side Elevation on 1

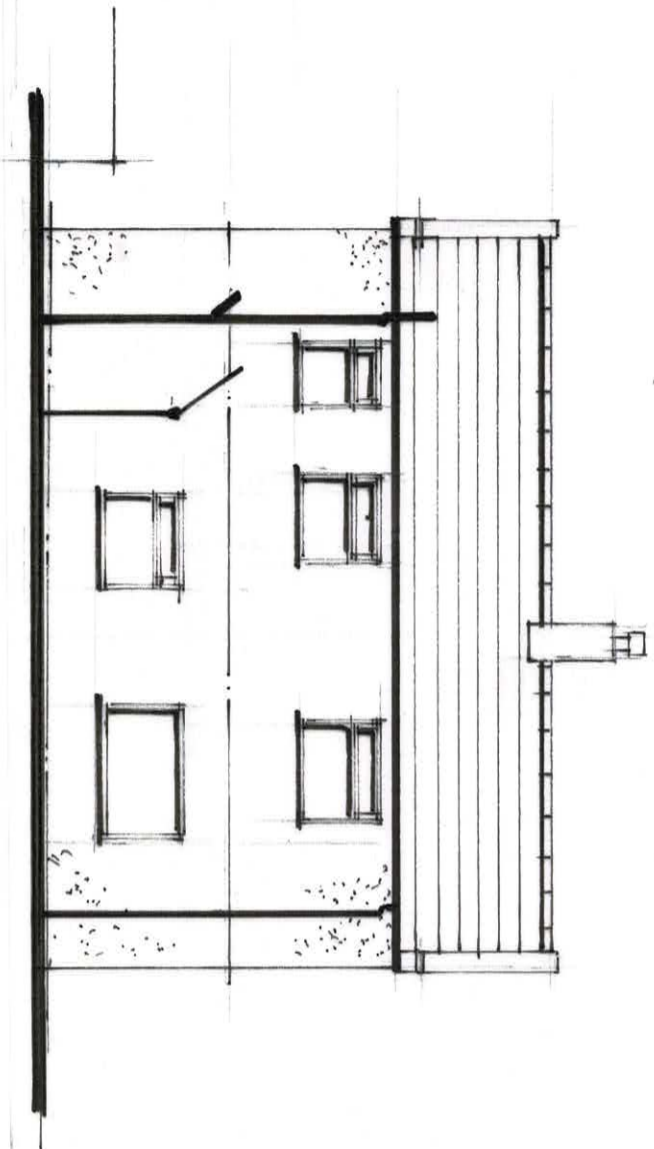

Rear Elevation

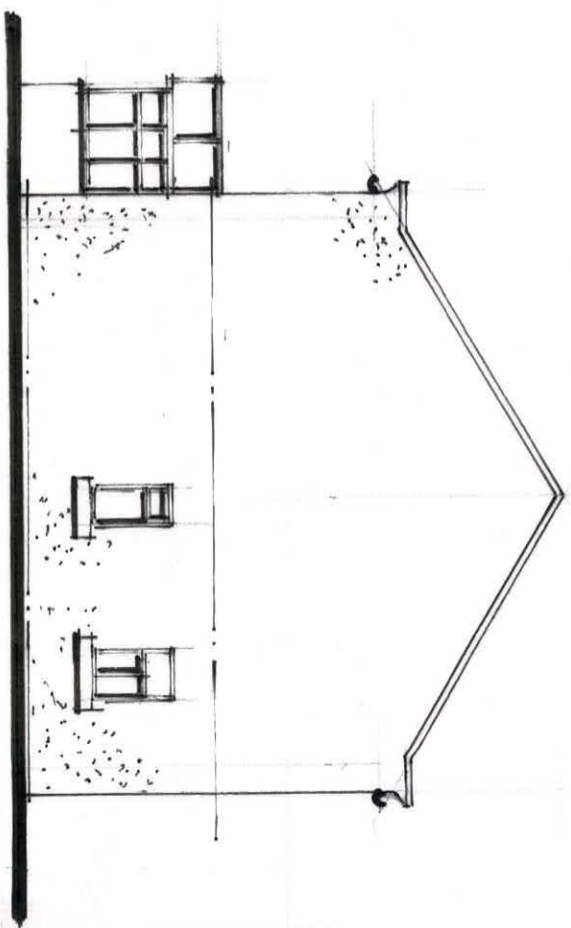


Side Elevation On 2


Existing Elevations

1 : 100 @ A3

All new external skins to be natural stone including quoined corners. Stone window cill / surrounds to match existing. Roof covering to be natural or artificial stone to match existing

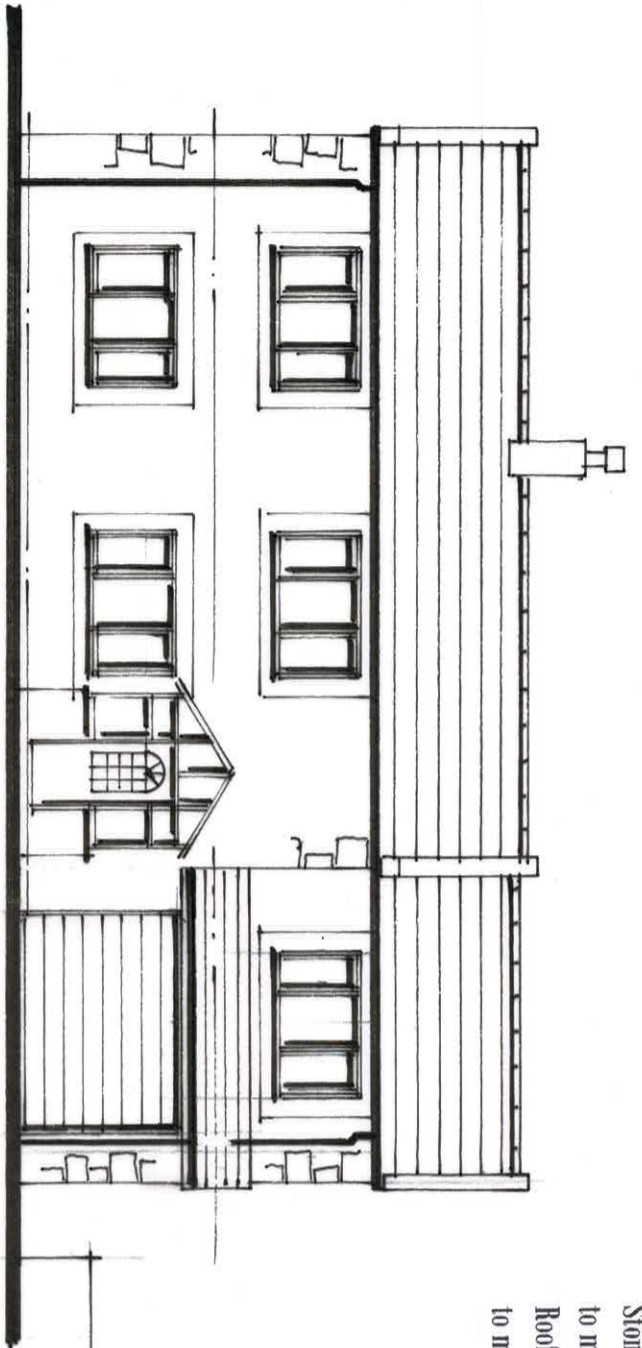


Front Elevation

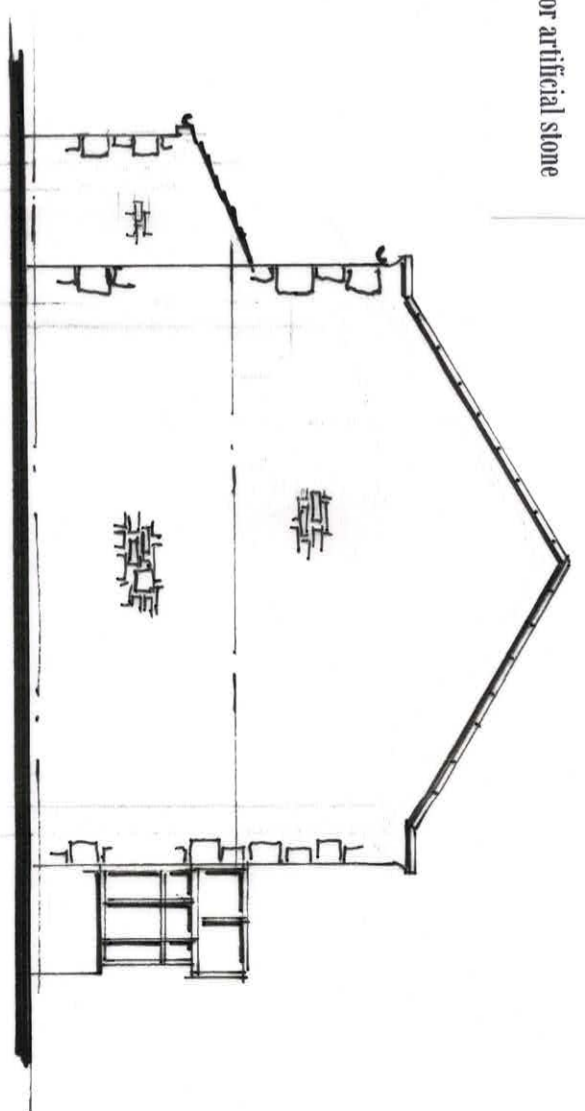


Side Elevation On 1

The intension is to remove the existing render. Hopefully behind the render is natural stone laid to an acceptable finish. If the stonework is poor and not worthy of revealing the render to be reinstated.

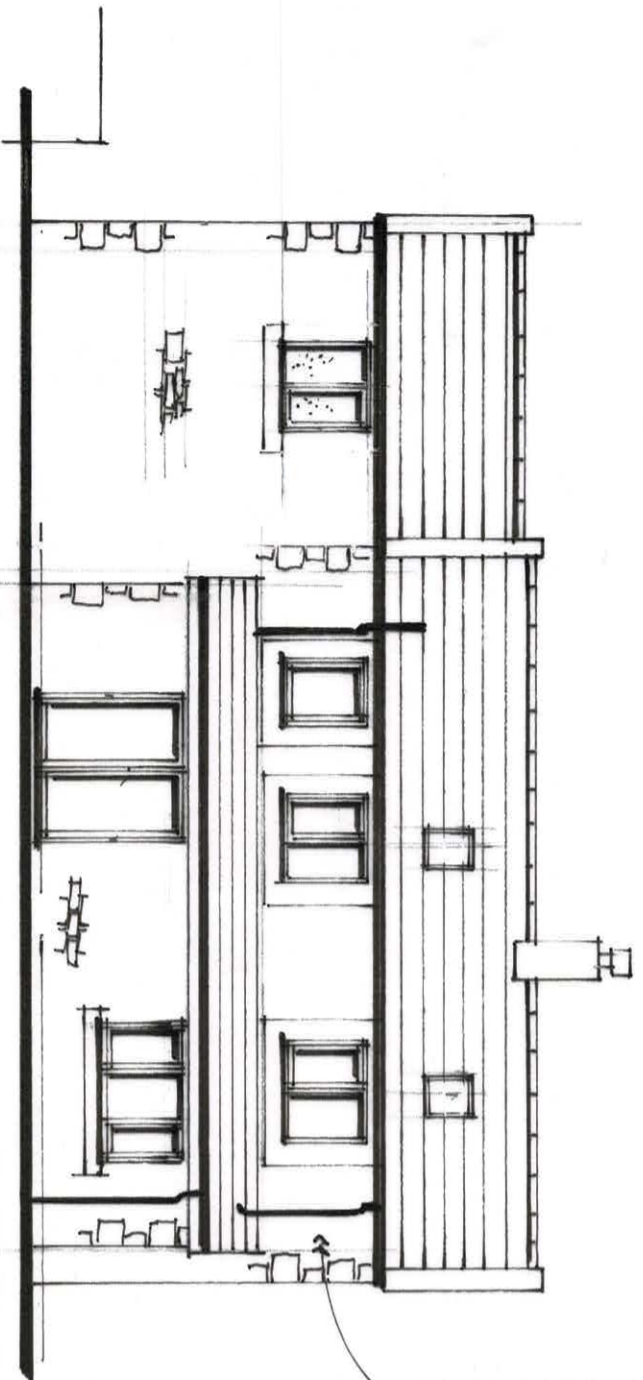

Rear Elevation

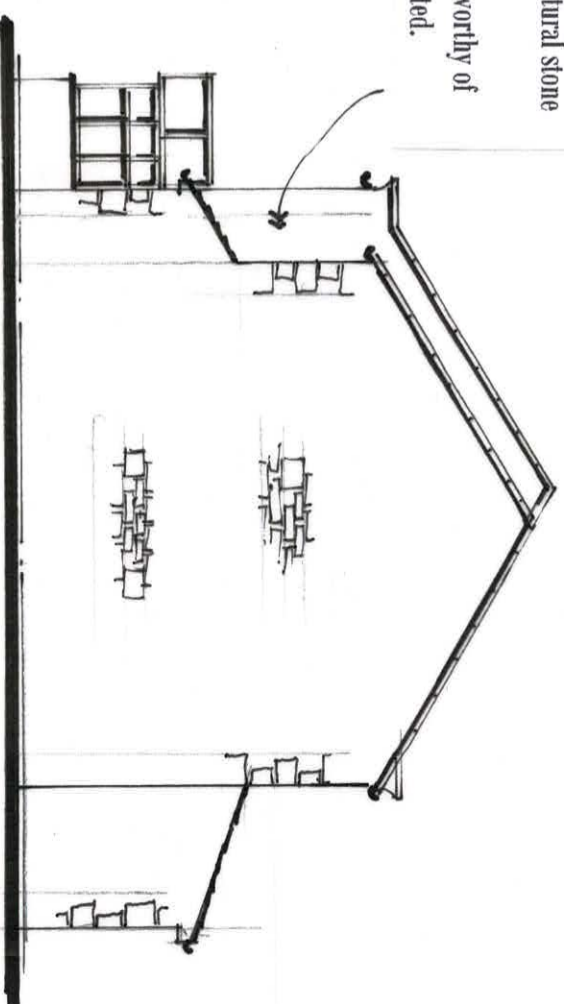

Side Elevation on 2

Proposed Elevations

1 : 100 @ A3