
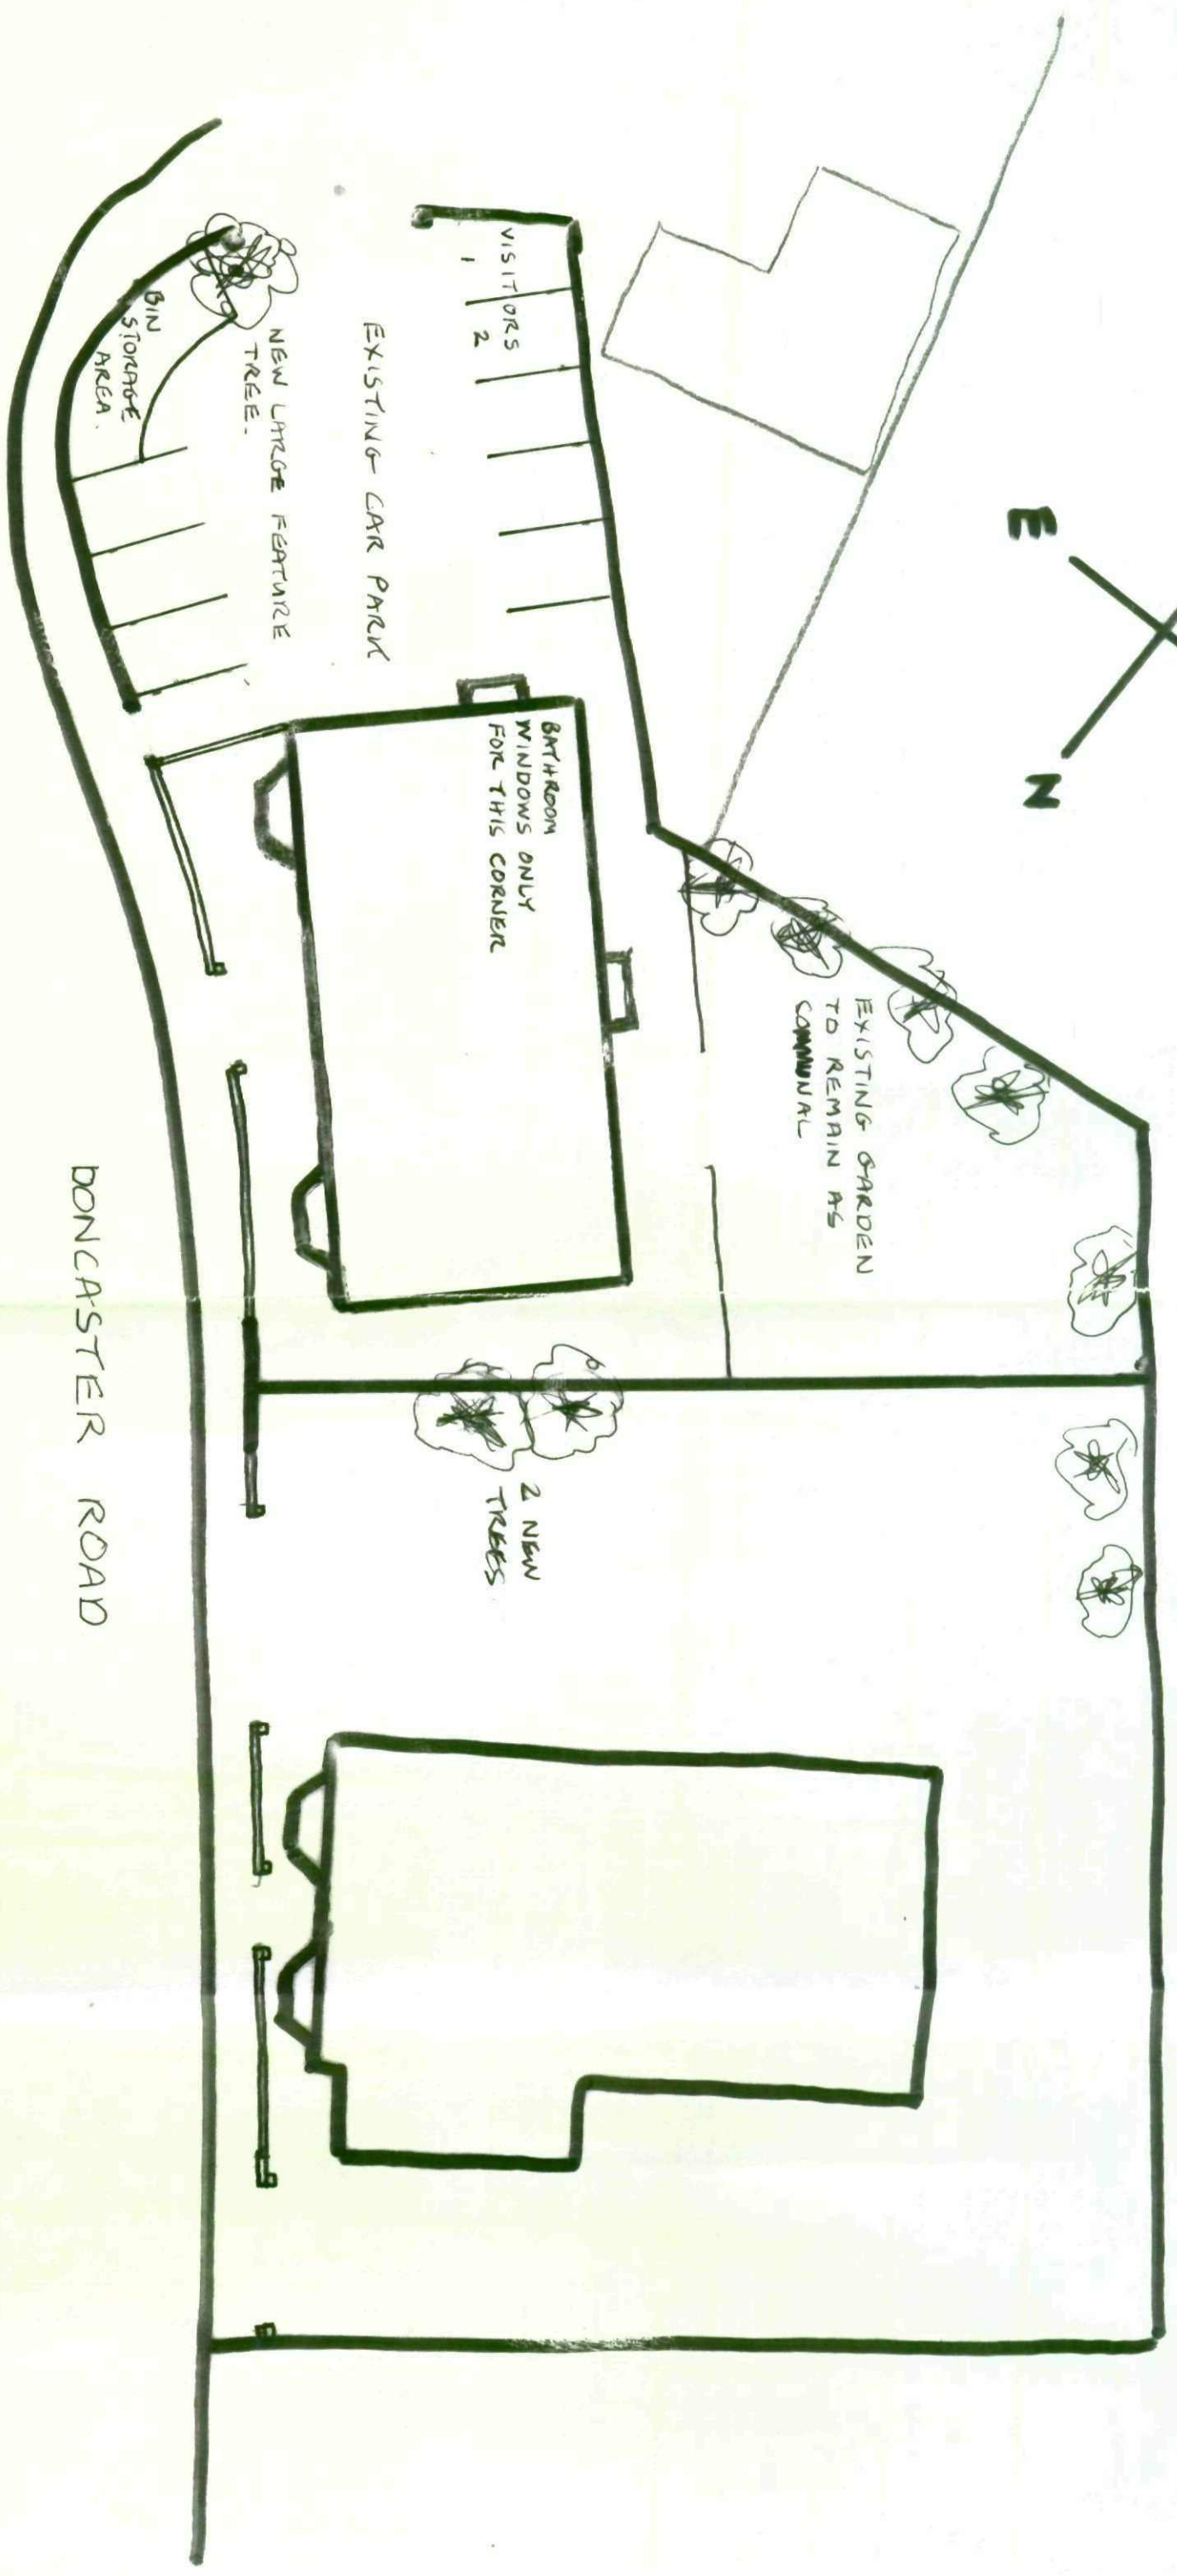


STATION INN 128 DONCASTER RD.

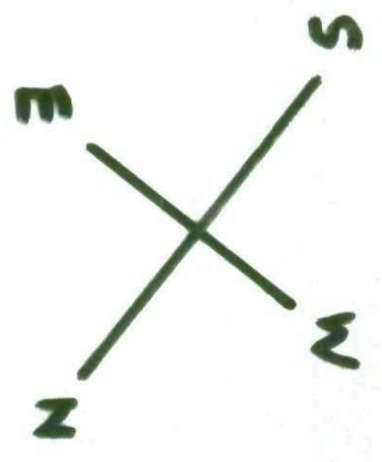

SKETCH PLAN
REV. 5

SCALE 1 = 200
DATE 23rd NOV '09
ATT. ALEXANDRA COTTON
PROPOSAL: 4 X 2 BED FLATS WITH COMMUNAL GARDEN. USING EXISTING GARDEN & CAR PARK.

STATION INN . 128 DONCASTER ROAD .



SKETCH INDICATION FOR REV. 5