


Block Plan  
Scale: 1:500



Location Plan  
Scale: 1:1250

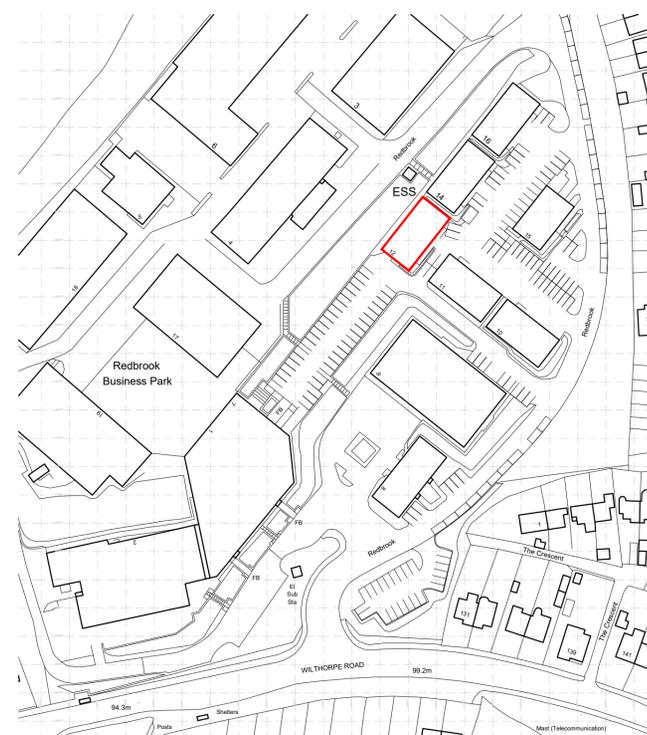

**CHETWYND ARCHITECTS**

Address: 2nd Floor, 40 Bank Street, Sheffield, S1 2DS  
Tel: 07891586373  
Email: info@chetwyndarchitects.co.uk  
Instagram: @chetwyndarchitects

Client:  
**Imagination Play Limited**

Project:  
**Unit 12**

**Redbrook Business Park**

**Barnsley**

**S75 1JN**

Drawing Title:  
**Block Plan and Location Plan**

Drawing Status:  
**Information**

Scale:	Paper Size:
1:500 & 1:1250	A1
Date:	DWG No:
09/05/2025	2516_0101