

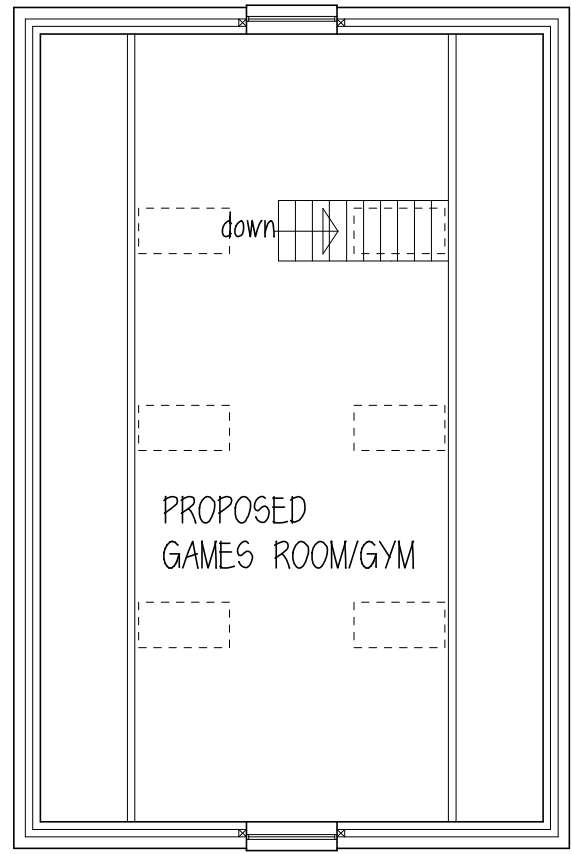
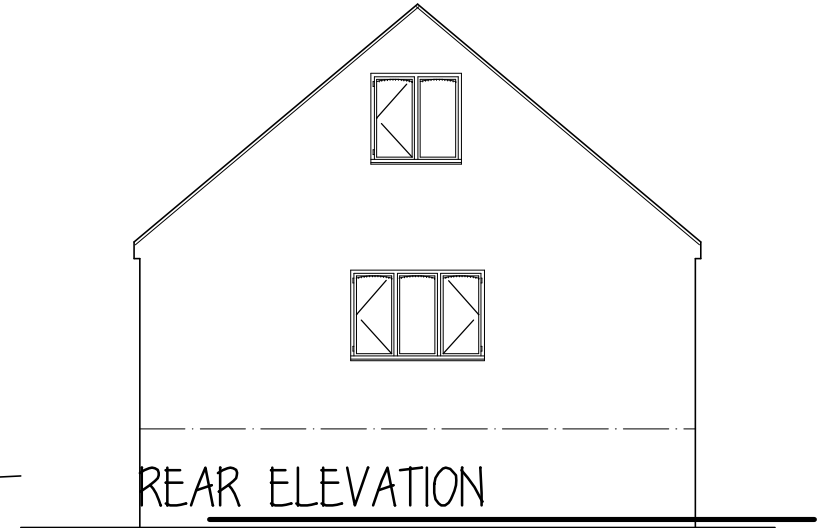



PLAN

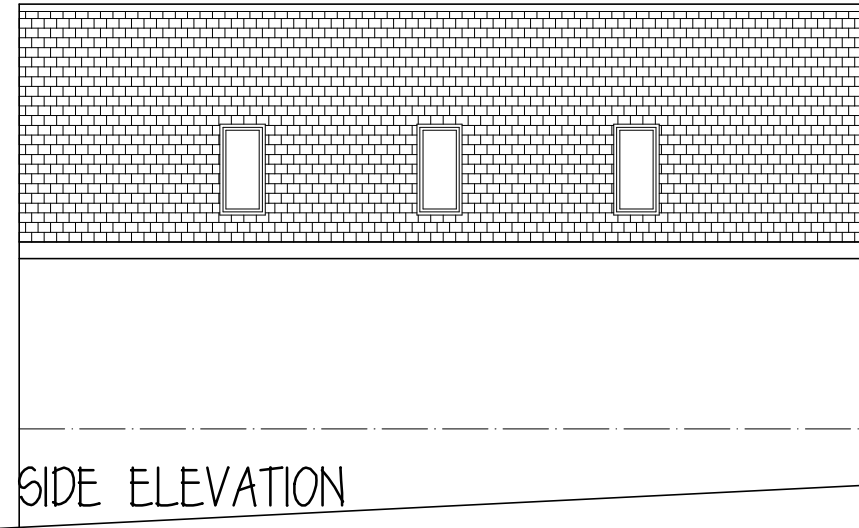

ATTIC

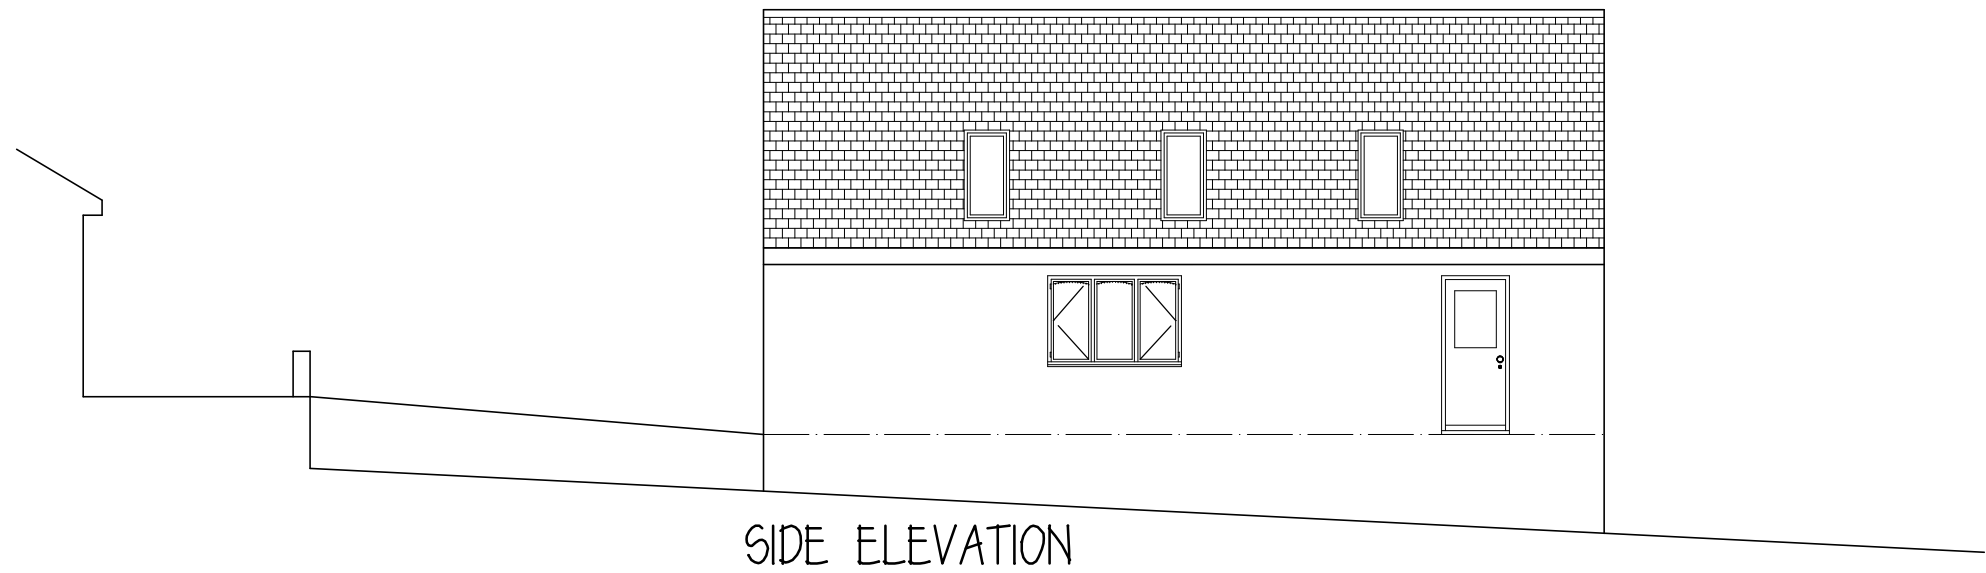

ROOF - concrete tiles to match bungalow  
 WALLS - brick to match bungalow

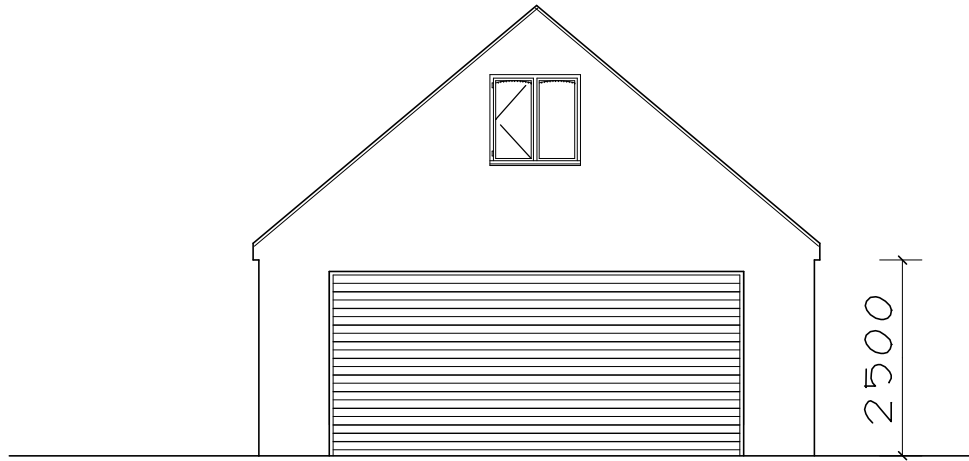

Mrs A LOWE

---

PROPOSED GARAGE  
 /GAMES ROOM/GYM  
 247 DODWORTH RD.  
 BARNLEY

PROPOSED PLAN & ELEVATIONS

1:100@A3 JUNE 14 Rev B

**Peter Thompson**  
 "Linwood"  
 Barnsley Road  
 Dodworth  
 Barnsley S75 3JR  
 e-mail peter-thompson@hotmail.co.uk

†t&f. 01226 201391  
 m. 07973251730

M.C.I.A.T.