



Existing Front Wall Detail.


Proposed Perimeter Wall Detail.

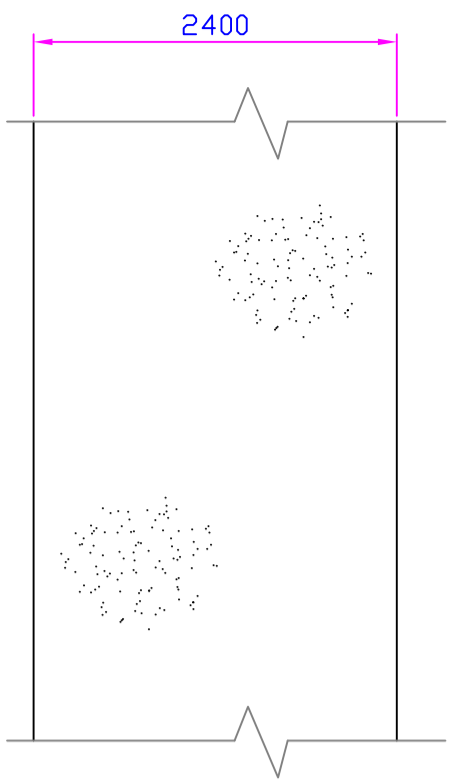


Scale - 1:50

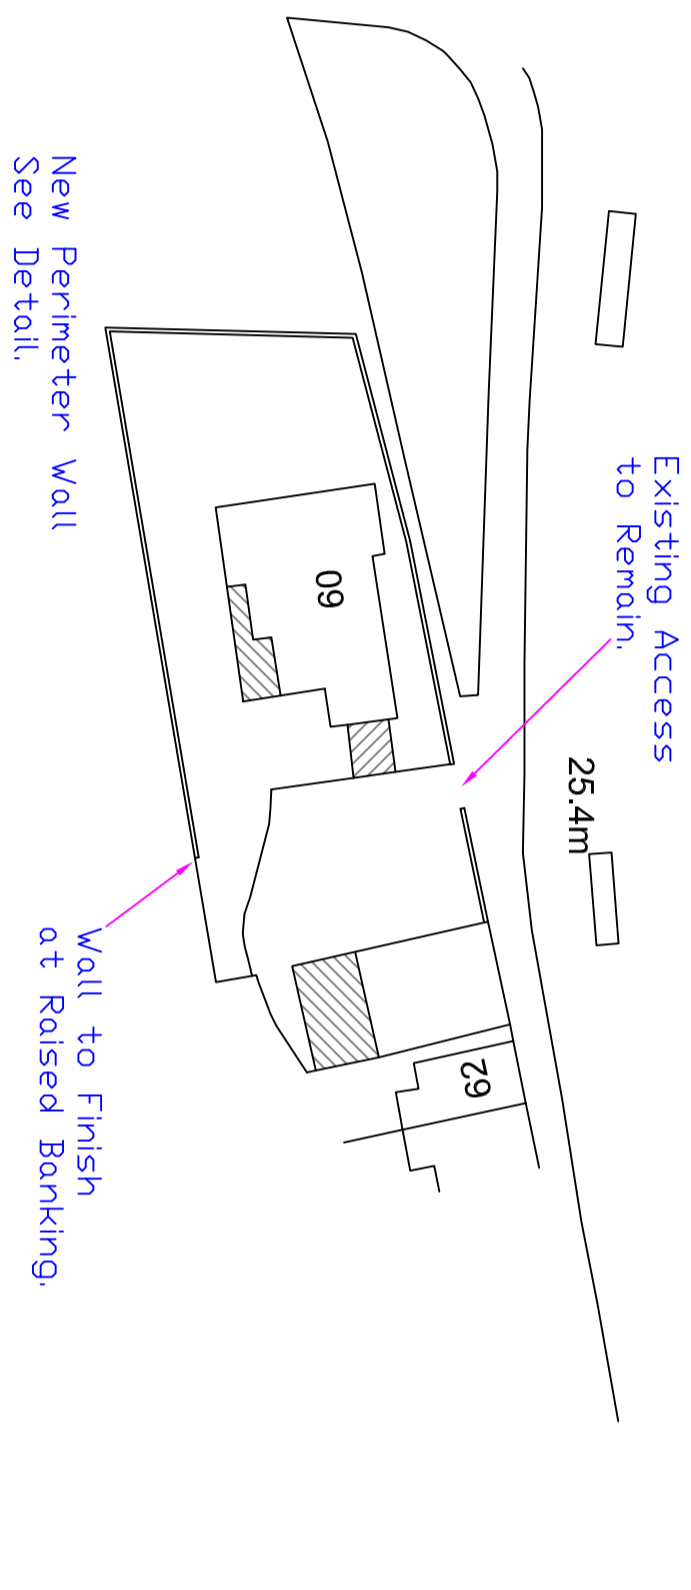

Scale - 1:500

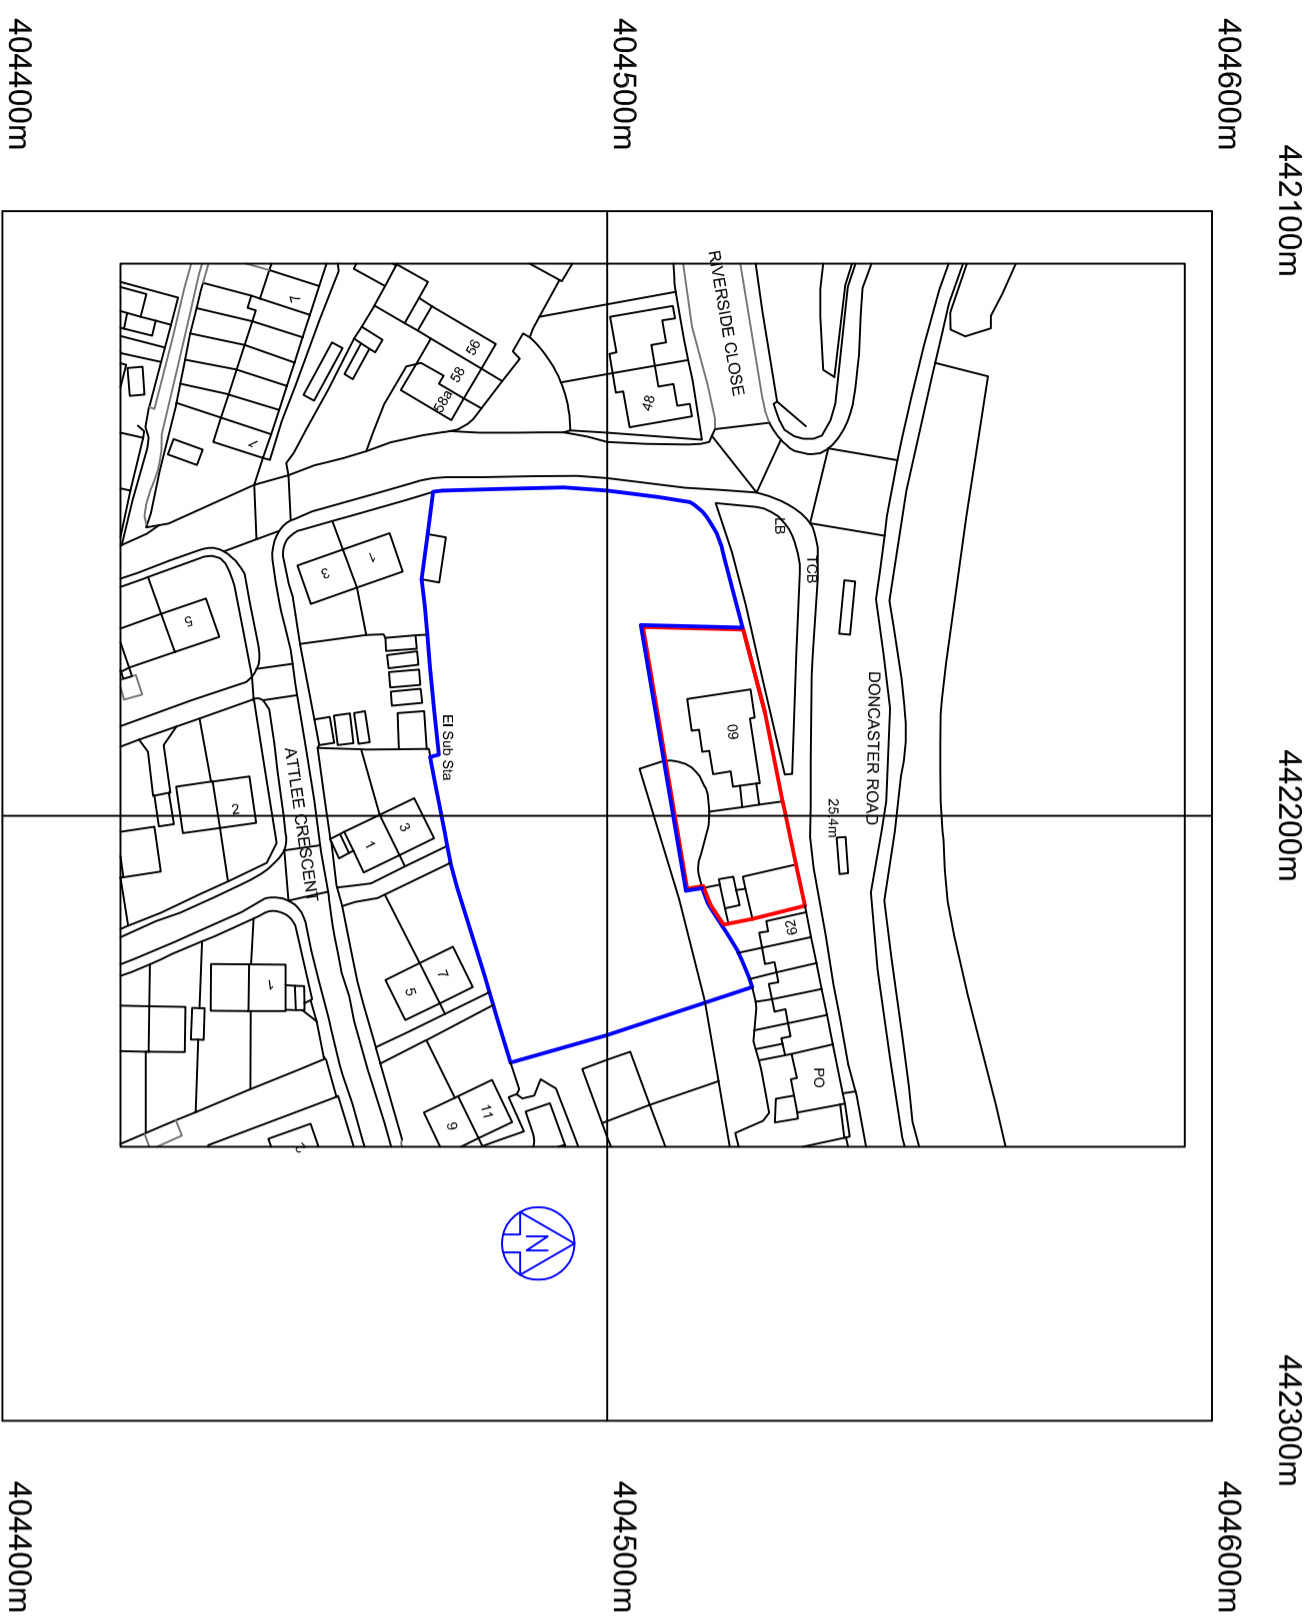

Scale - 1:1250

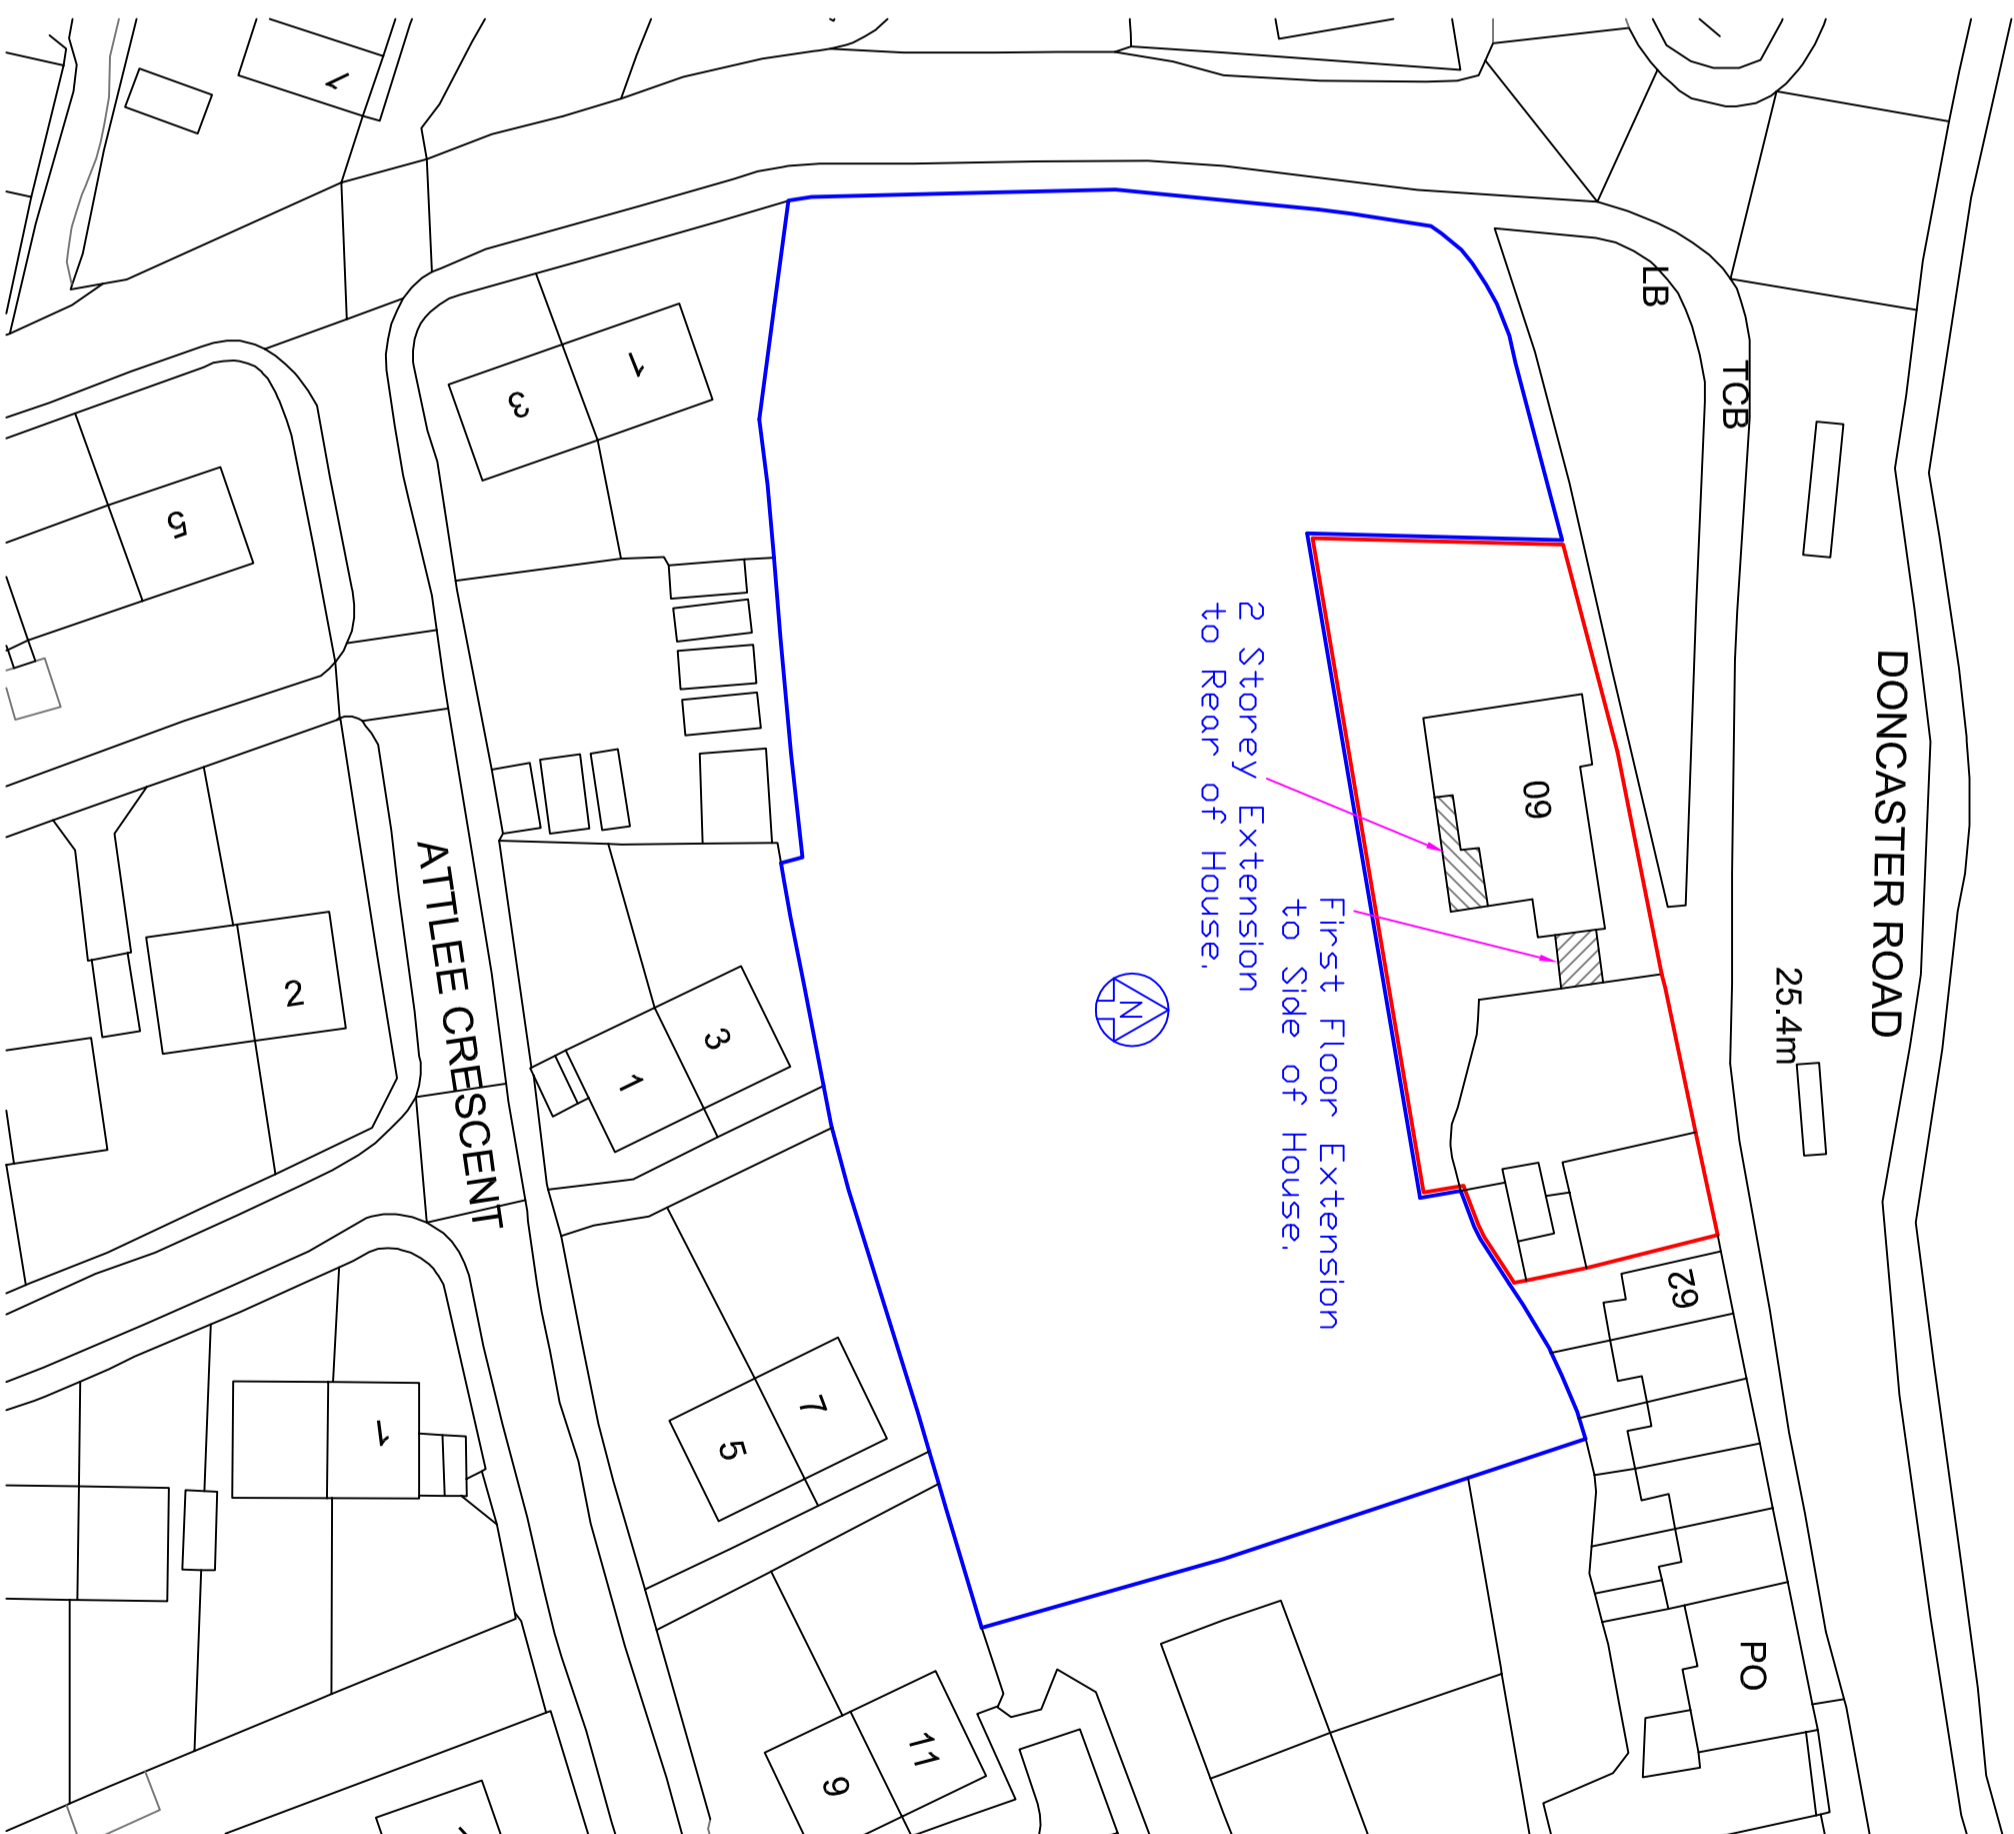

Scale - 1:500

DO NOT SCALE  
THIS DRAWING IS COPYRIGHT ©

NOTES

A	GARAGE ALTERATIONS REMOVED FROM PLANNING APPLICATION.	01
		08
		13

REVISION



DESIGN  
149, Cleve Road  
Cleethorpes  
N.E. Lincs.  
DN35 9HY  
TEL : 07771 675788  
E-MAIL: godesignplanning@aol.com

CLIENT

Mr J. Roberts

PROJECT

60, Doncaster Road  
Darfield, Barnsley.  
S73 9HN

TITLE

Proposed 2 Storey  
Extension to Rear of  
Existing House.

Drainance Survey

DRAWN BY G. O'Shea

CHECKED BY A2

SCALE 1:50 DATE 22/05/13 DWG No. DRD-007 REV A