
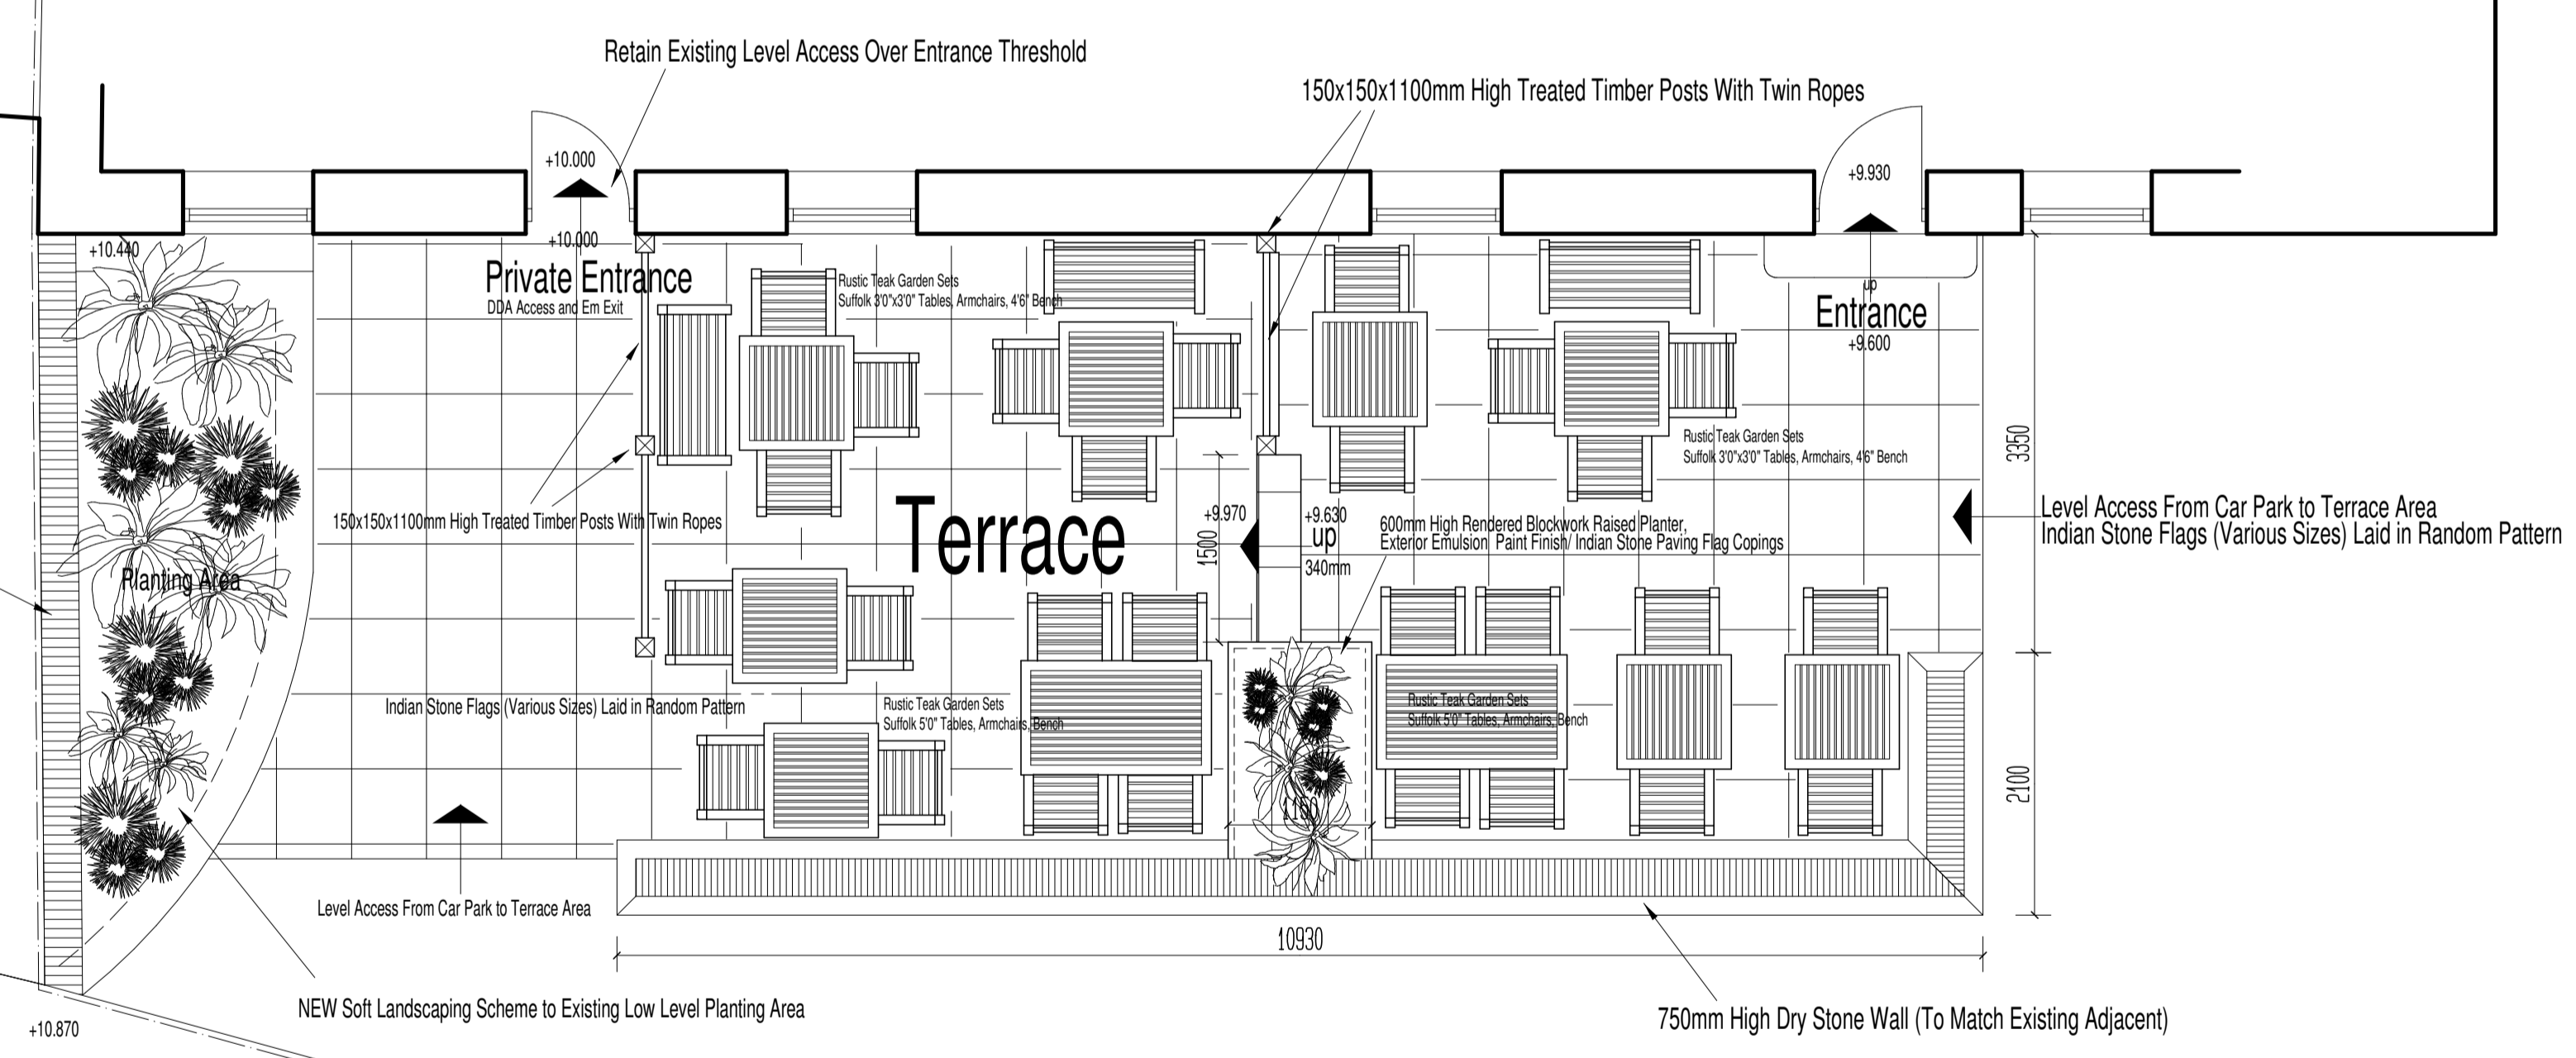


Rose & Crown PH

Car Park


EXISTING Tarmacadam / Un-lined

Provide 2no DDA Parking Spaces to BS8300

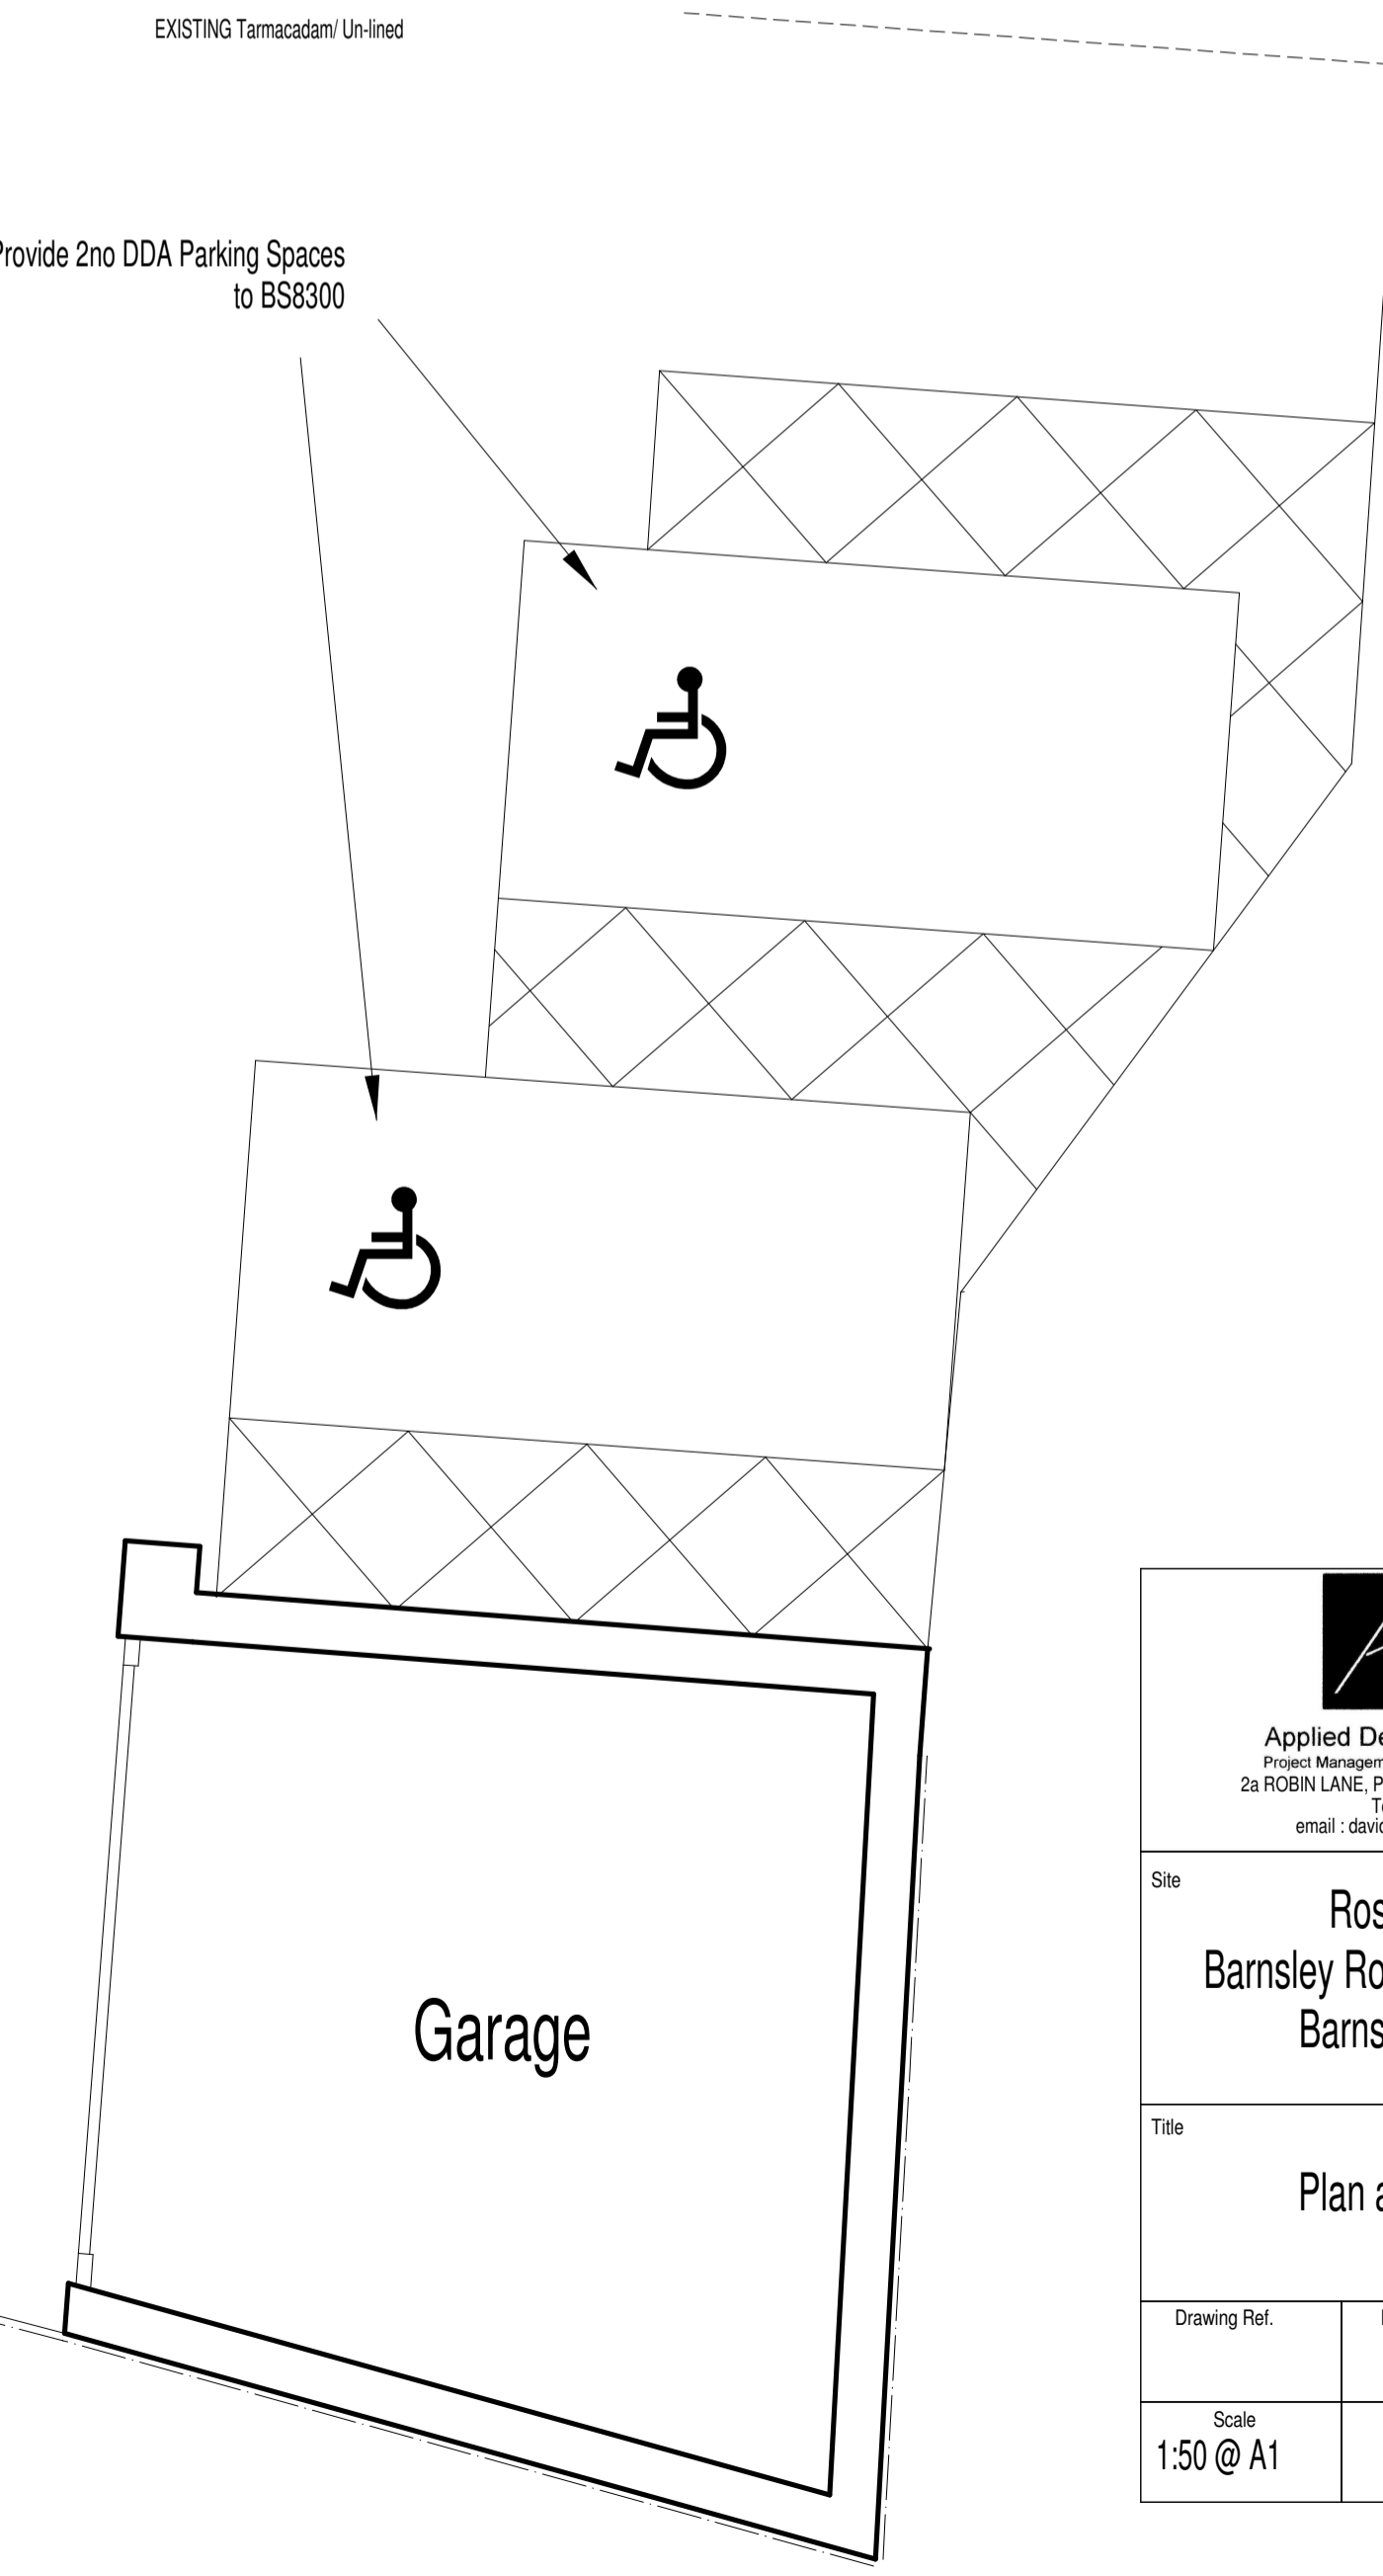

B

A

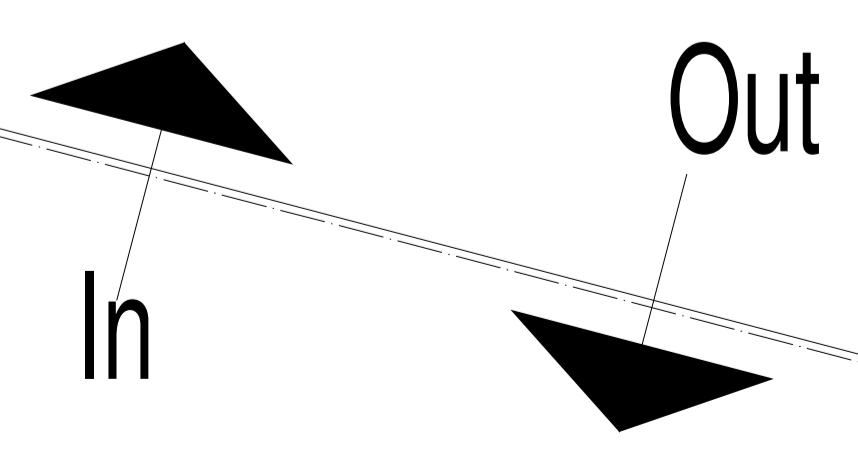

Plan as Proposed

BARNSELY ROAD

 Applied Design Partnership Ltd <small>Project Management • Interior Design • Architecture</small> <small>2a ROBIN LANE, RUDSEY, WEST YORKSHIRE LS29 7BN</small> <small>Tel: 07973 819646</small> <small>email: david@adpartnership.co.uk</small>		
Site		
Rose & Crown Barnsley Road, Hoylandswaine Barnsley S36 7JA		
Title		
Plan as Proposed		
Drawing Ref.	Drawing No.	Revision
	981-02	
Scale	Drawn	Date
1:50 @ A1	DM	