




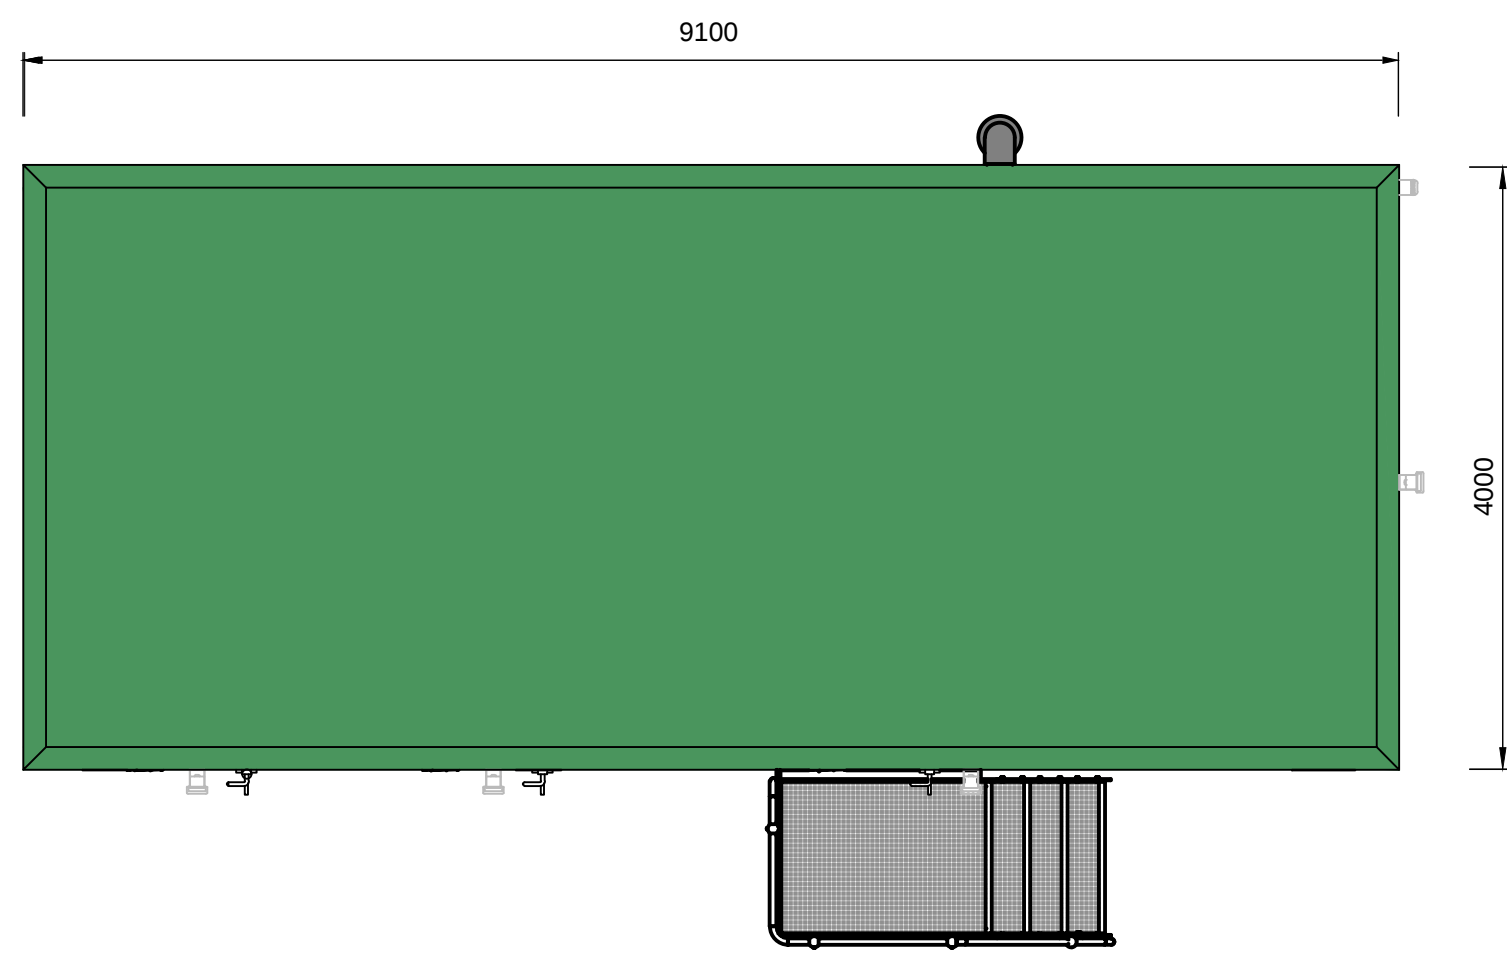


ACCESS STEPS

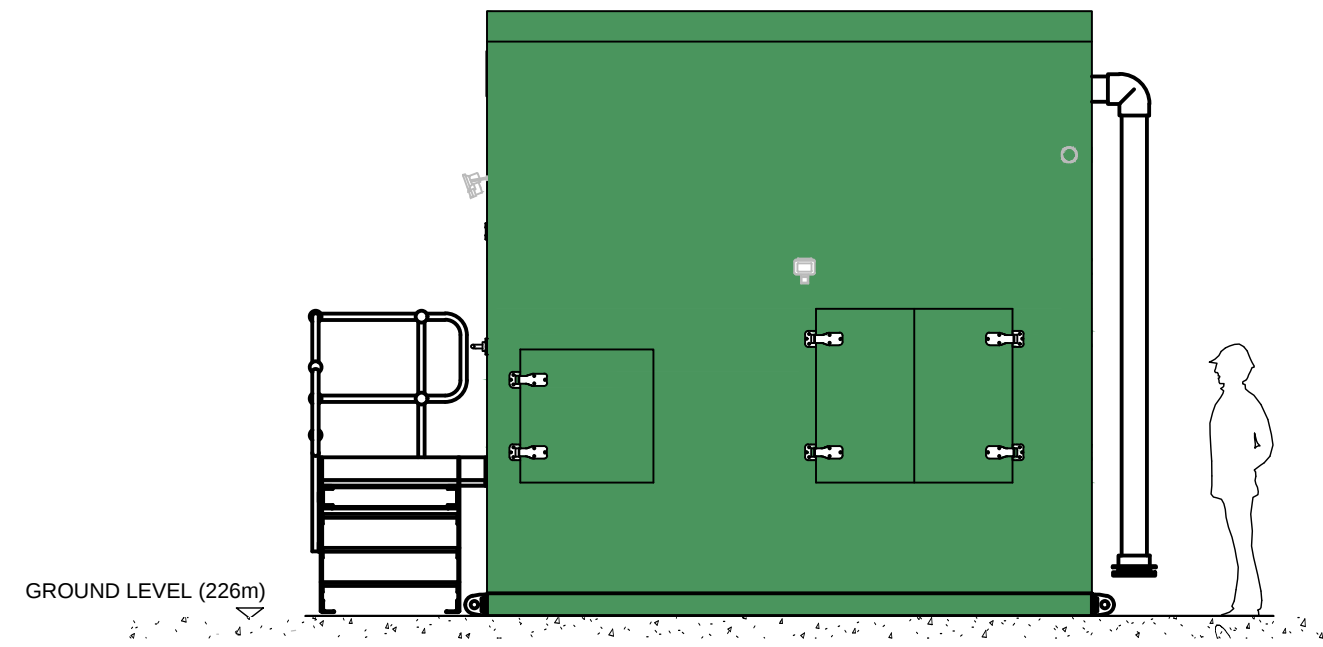


SCALE 1:50

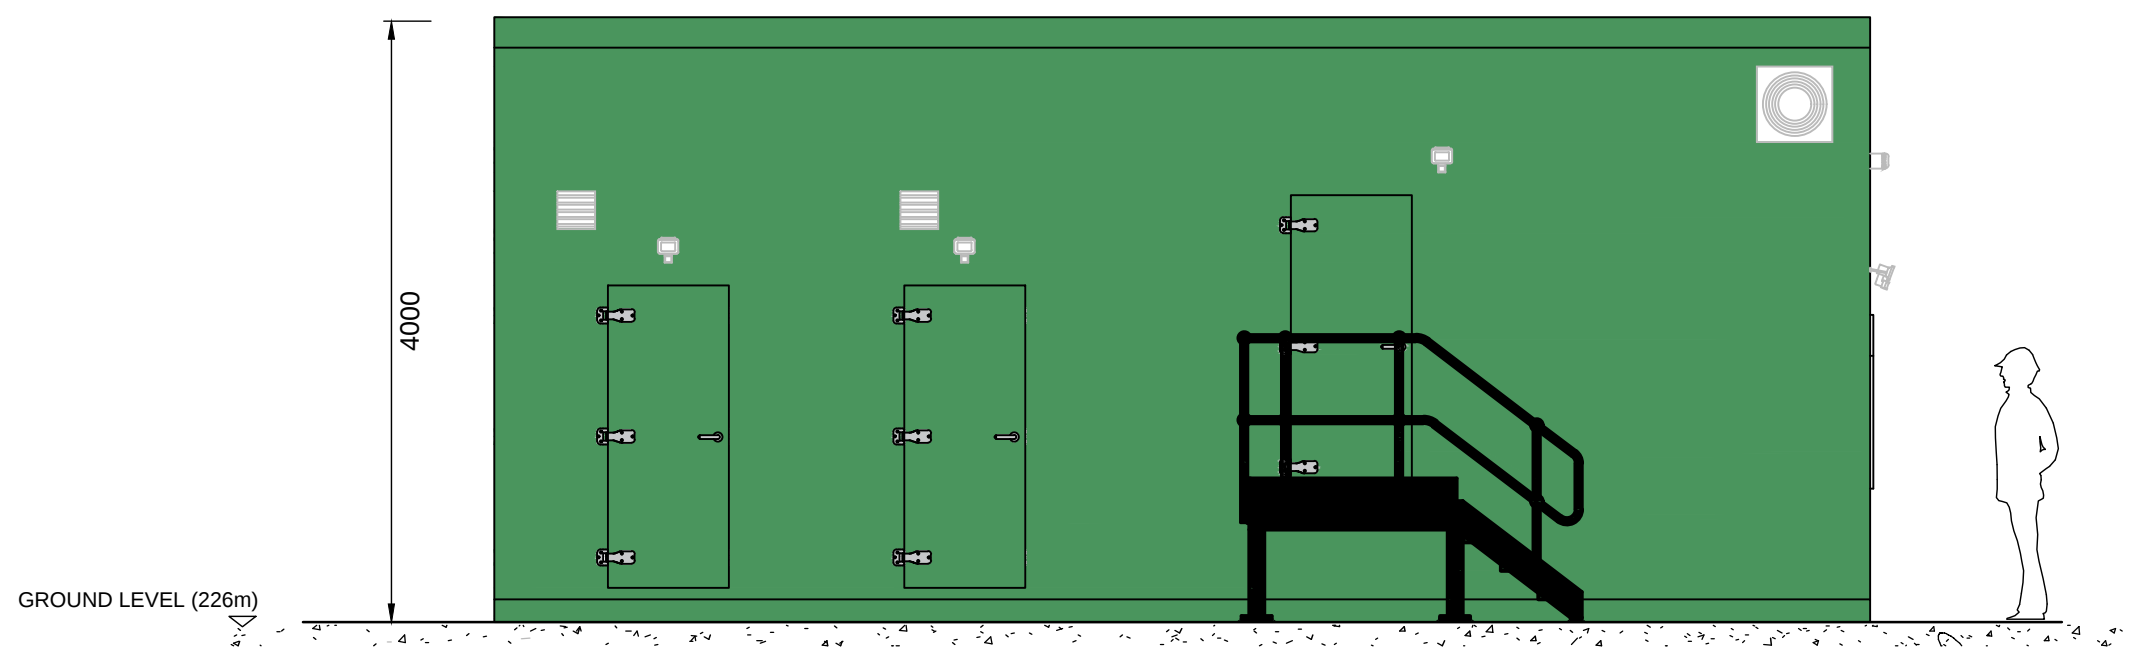

SCALE 1:50

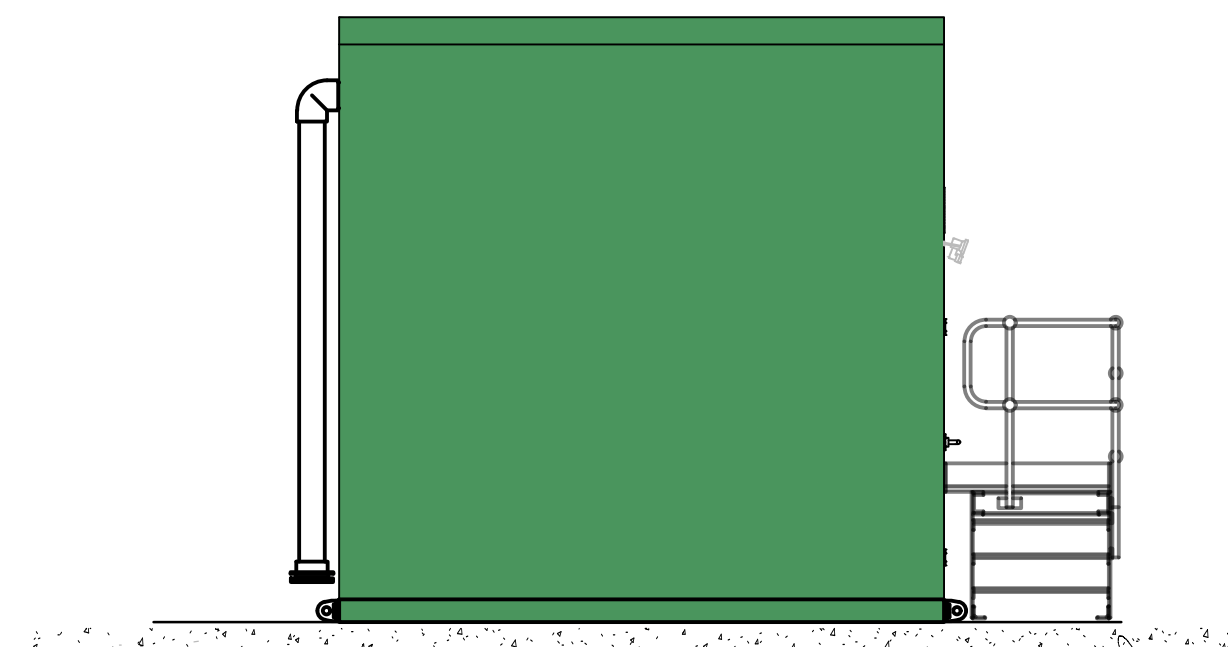

SCALE 1:50

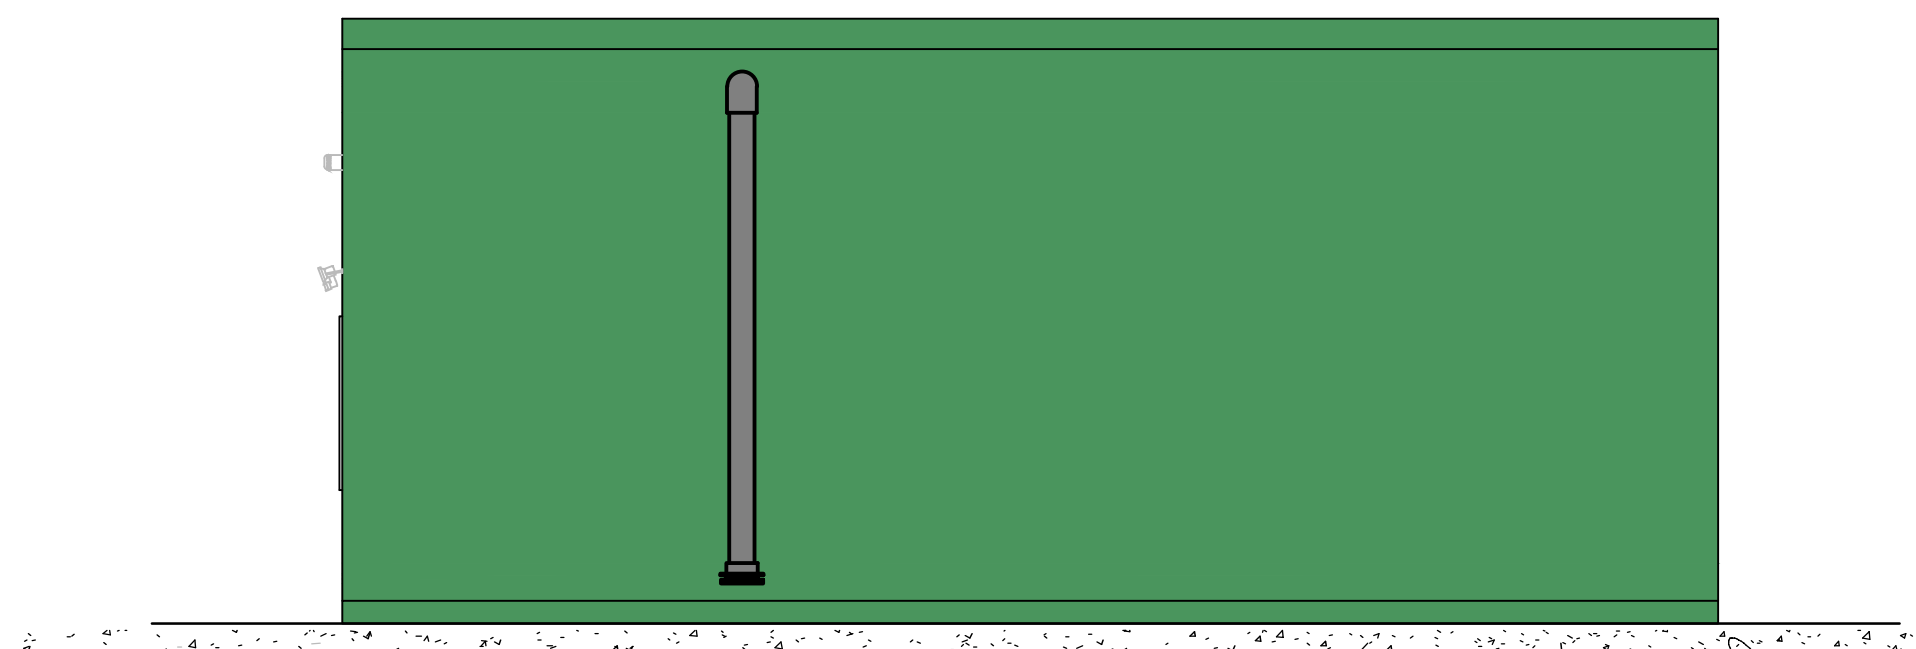

SCALE 1:50

1. EXTERIOR COLOUR OF THE KIOSK TO BE BS 4800 14C 39 (DARK GREEN)
2. KIOSK TO BE SINGLE SKIN GRP LAMINATES, ANTI-VANDAL TEXTURED FINISHES

SCALE 1 : 50

m1 0 4m

P01	First issue				11/01/24
Status Rev.	Description	BW Drawn	OM Check	OM App'd	Output Date

Construction Date: _____

Copyright © 2012 Pearson Education, Inc. All rights reserved. Printed in the United States of America. This publication is protected by copyright. Any unauthorized reproduction or distribution, in any form or by any means, without written permission from Pearson Education, Inc., is prohibited. All rights reserved.


Yorkshire Water
ALWAYS CONSIDERS



Barhale enpure



LIFE SAVING RULES

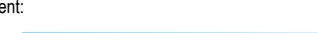
 Yorkshire Water Services Ltd
 Western House,
 Western Way,
 Halifax Road,
 Bradford,
 BD6 2SZ

Framework: AMP 7	Work Stream: WINEP
YW Batch ID / Project Code: YW.201509	YW Solution ID: 137515

Site: INGBIRCHWORTH WwTW - WWT
ING01

OS Grid Reference: 422711, 405640	DAZ or DMA References:
--------------------------------------	------------------------

Drawing Title:
PROPOSED ELEVATIONS (FERRIC DOSING KIOSK)

Original Design / OEM Reference:	Size:	Scale:
BARHALE ENPURE	A1	1/50
Status Description:	Status:	Revision:
PLANNING	S4	P01

Drawing Number: **ING01-BNE-WWT-WWT-DR-C-1003**