


MICHAEL A CLYNCH

Dip. Arch. Dip. T. P. A.R.I.B.A.
Architect & Town Planner

14 Huddersfield Road, Ingbrichworth
Sheffield S36 7GF Tel: 01226 766309

..... HILLSIDE HAZELHEAD - EXISTING BUILDINGS 10/2013

..... 1:500 SITE LAYOUT DRG S1 10/2013

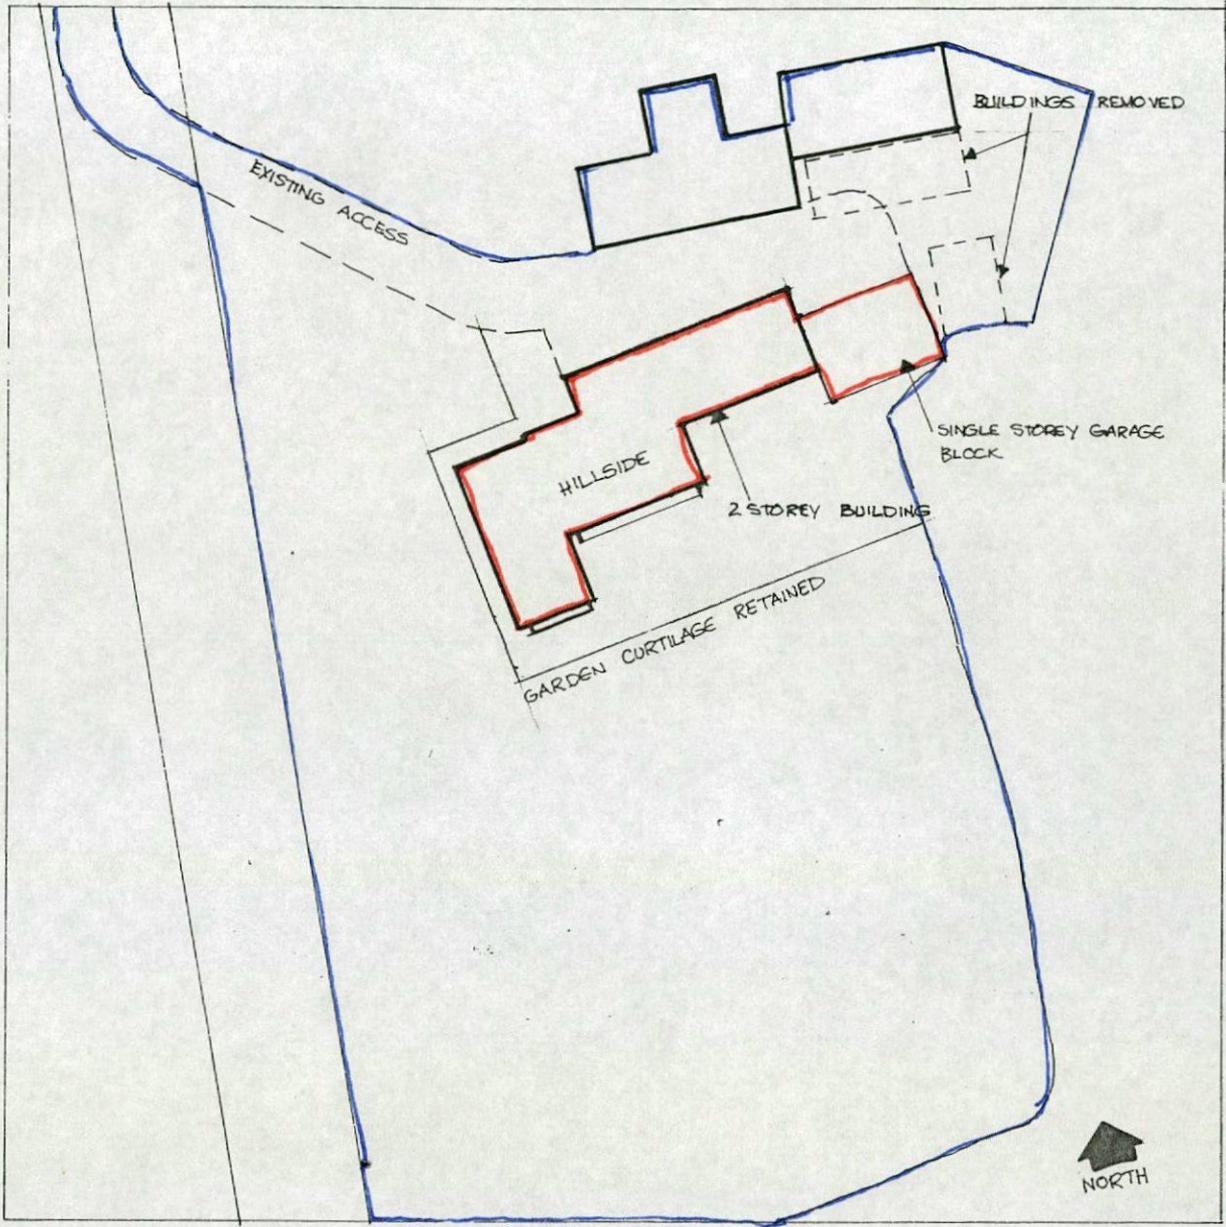

MICHAEL A CLYDE
Dip. Arch. Dip. T. P. A.R.I.B.A.
Architect & Town Planner
14 Huddersfield Road, Ingblithworth,
Sheffield S36 7GF Tel: 0114 676630

HILLSIDE HAZELHEAD - PROPOSED EXTENSIONS
1:500 SITE LAYOUT DRG S2 10/2013




NORTH



SOUTH

EXTENSIONS TO HILLSIDE, HAZELHEAD ELEVATIONS DRG A4 1/100 10/3


ALLEN & COYNE
Dip. Arch. Dip. T.P. A.R.I.B.A.
Architect & Town Planner
14 Huddersfield Road, Ingthorpe
Sleaford LE15 7GF Tel: 01726 75001

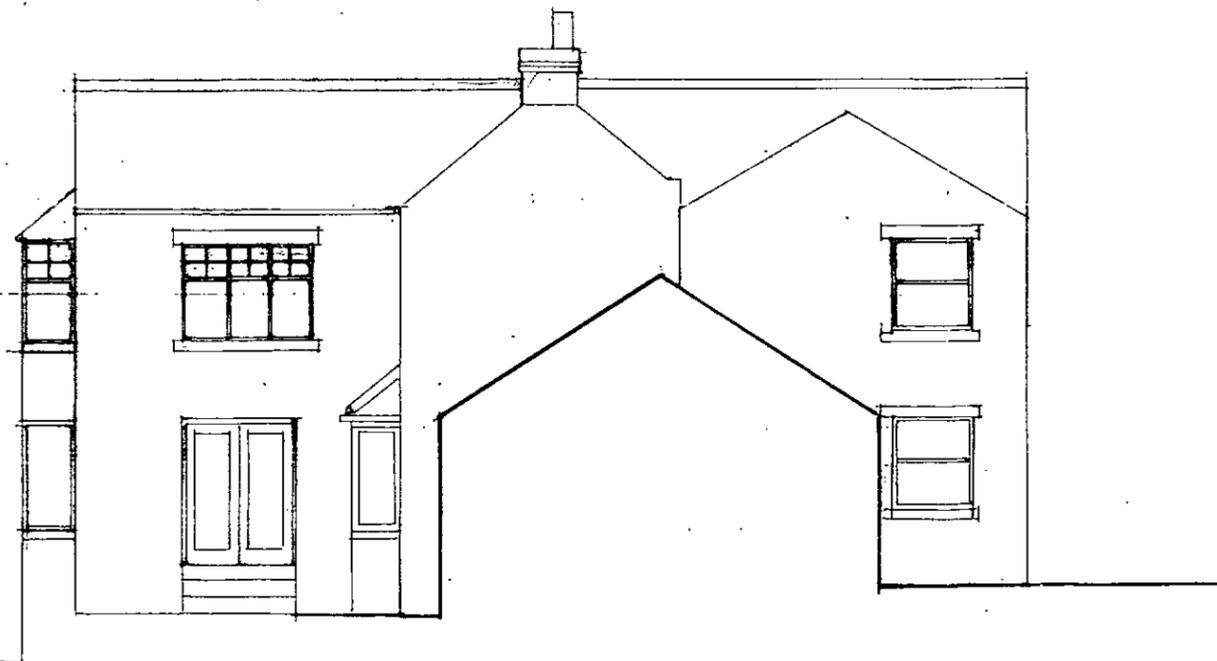

EAST


----- EXTENSIONS TO HILLSIDE, HAZELHEAD ELEVATIONS DRG A3 1:100 10/13

MICHAEL A CLINCH
Dip. Arch. Dip. T. P. A.R.I.B.A.
Architect & Town Planner
14 Huddersfield Road, Ingbrichworth
Sheffield S36 7GF Tel: 01726 756309

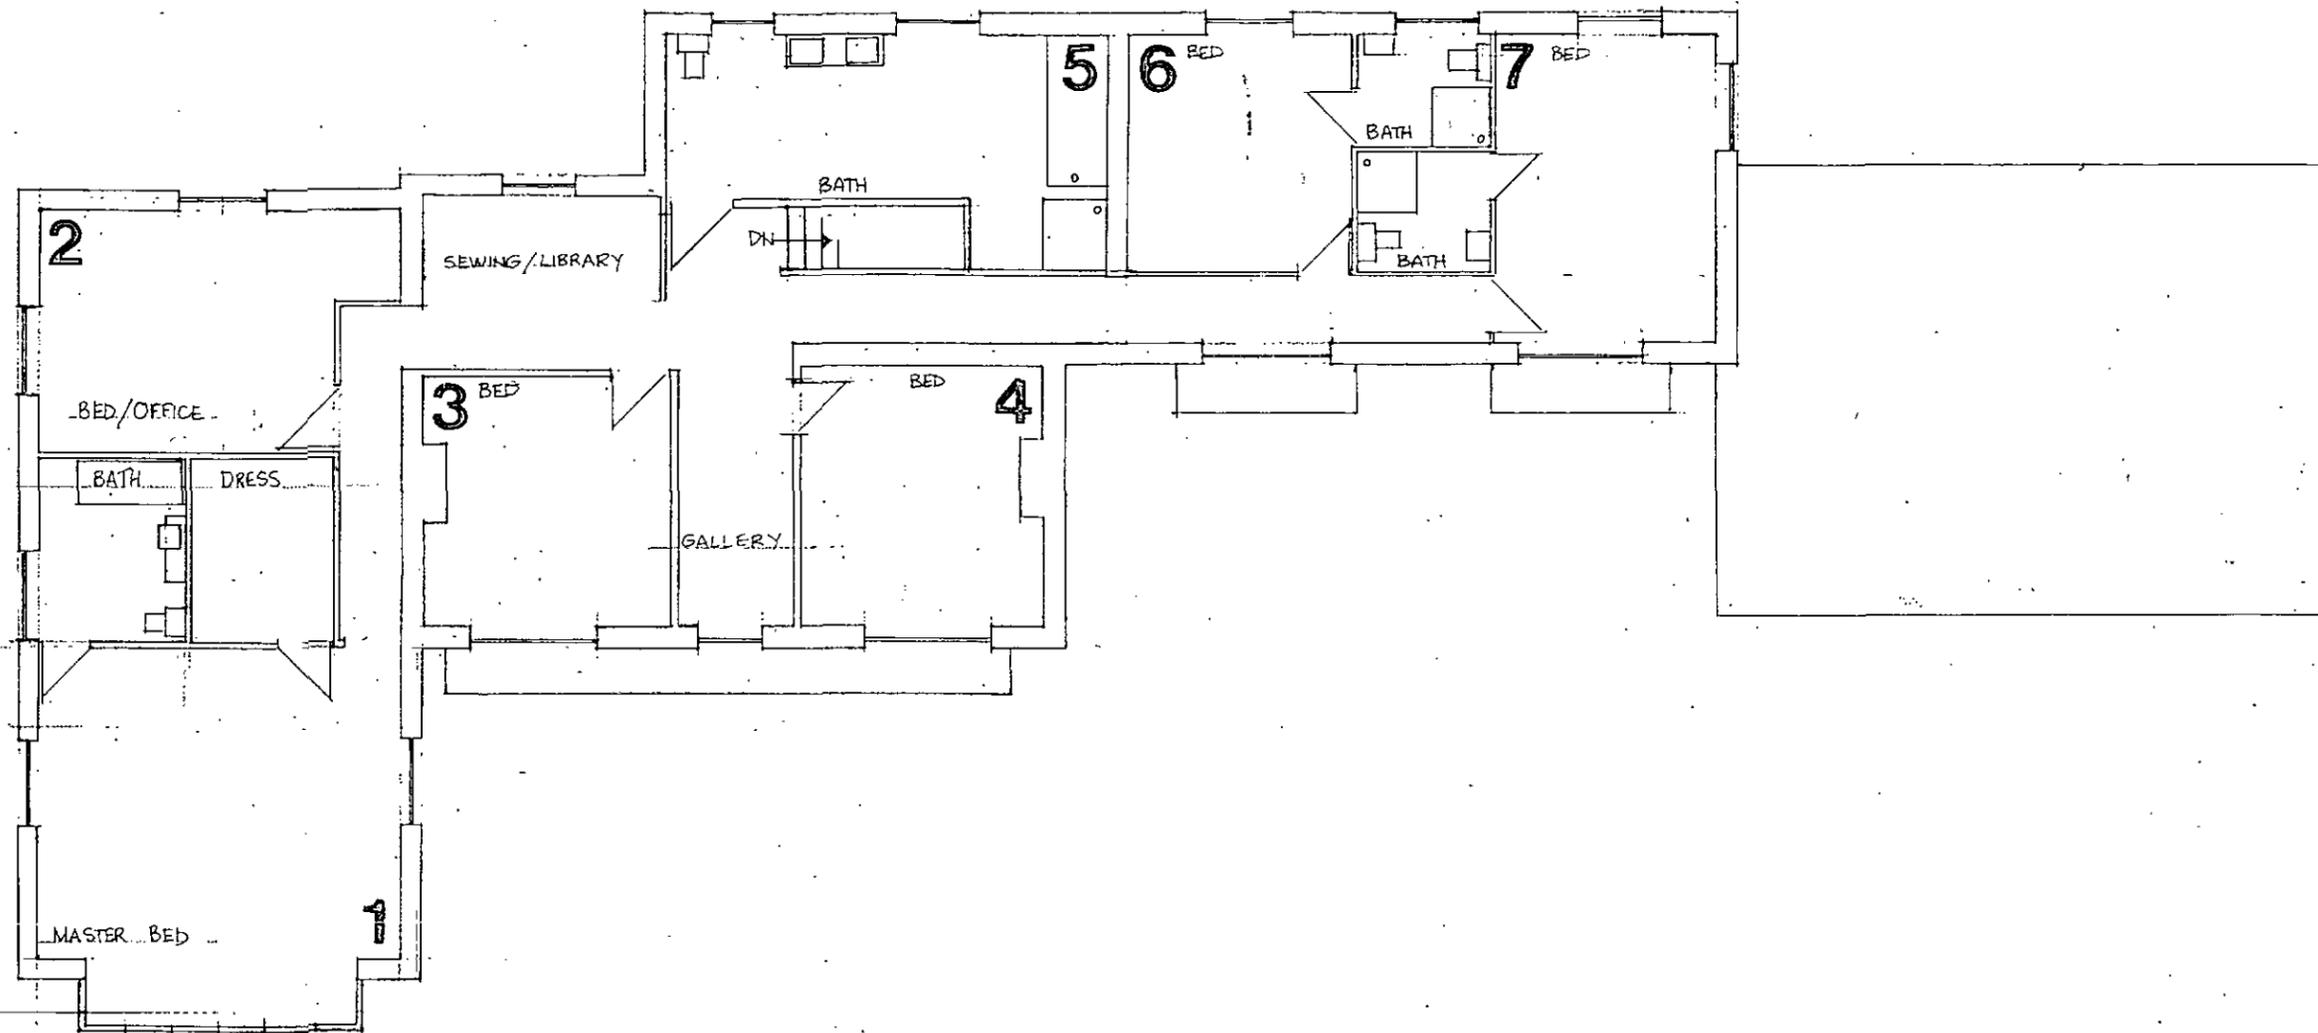


EXTENSIONS TO HILLSIDE, HAZELHEAD, FIRST FLOOR PLAN DRGAZ 1:100 10/13


5W

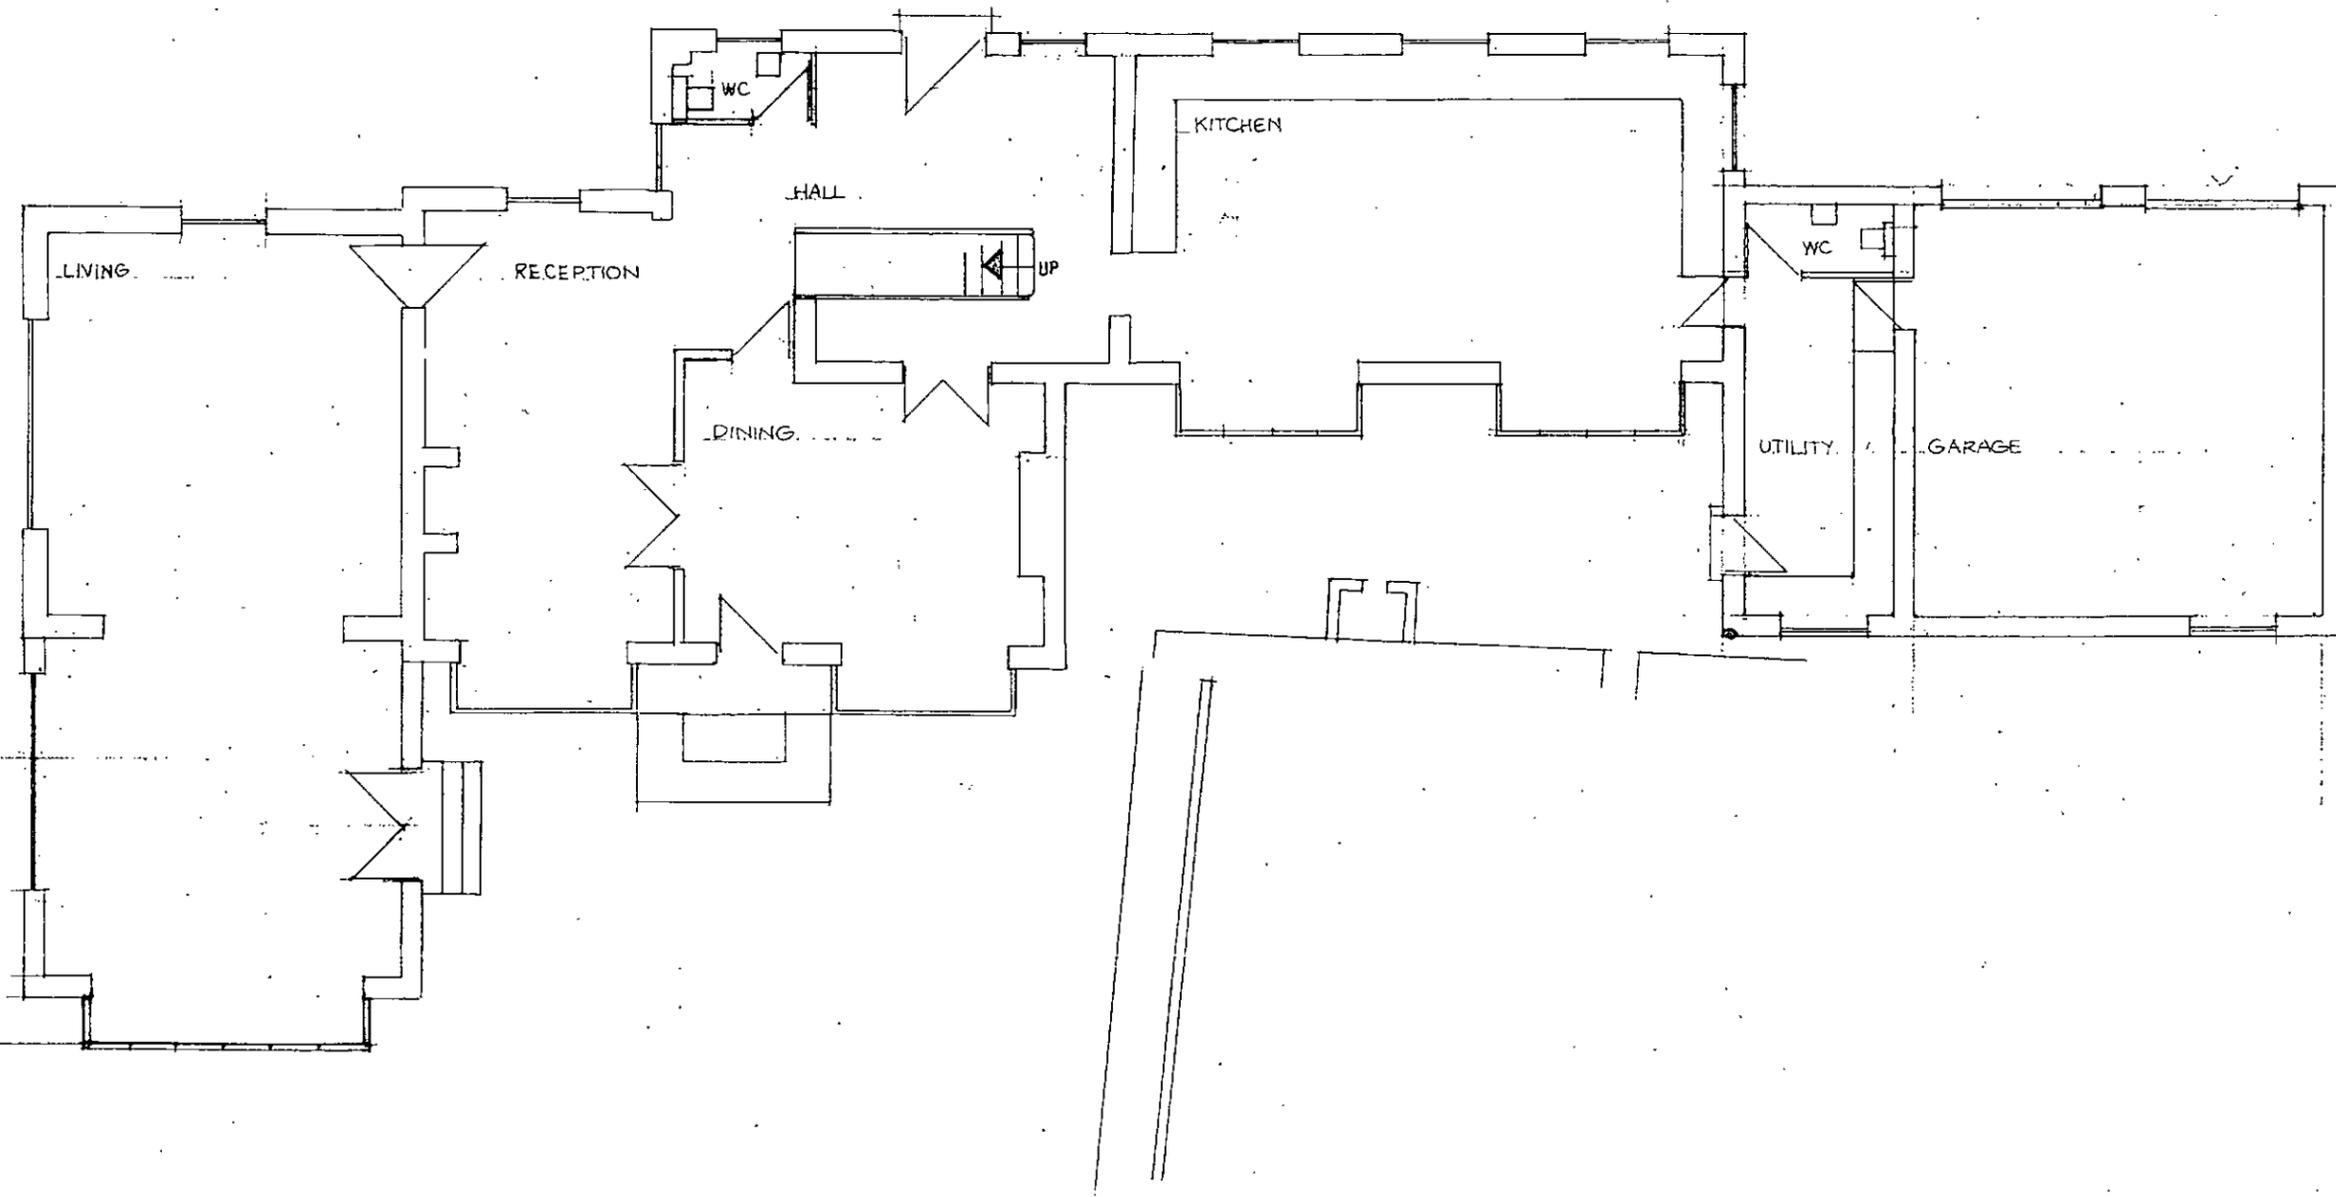

EXTENSIONS TO HILLSIDE, HAZELHEAD, GROUND FLOOR PLAN, DRG AL 1:100 10/13

MICHAEL A CLIVE
Dip. Arch. Dip. T. P. A.R.I.B.A.
Architect & Town Planner
14 Huddersfield Road, Ingthorpe
S14 7NS 01924 753774 Fax 01924 756113

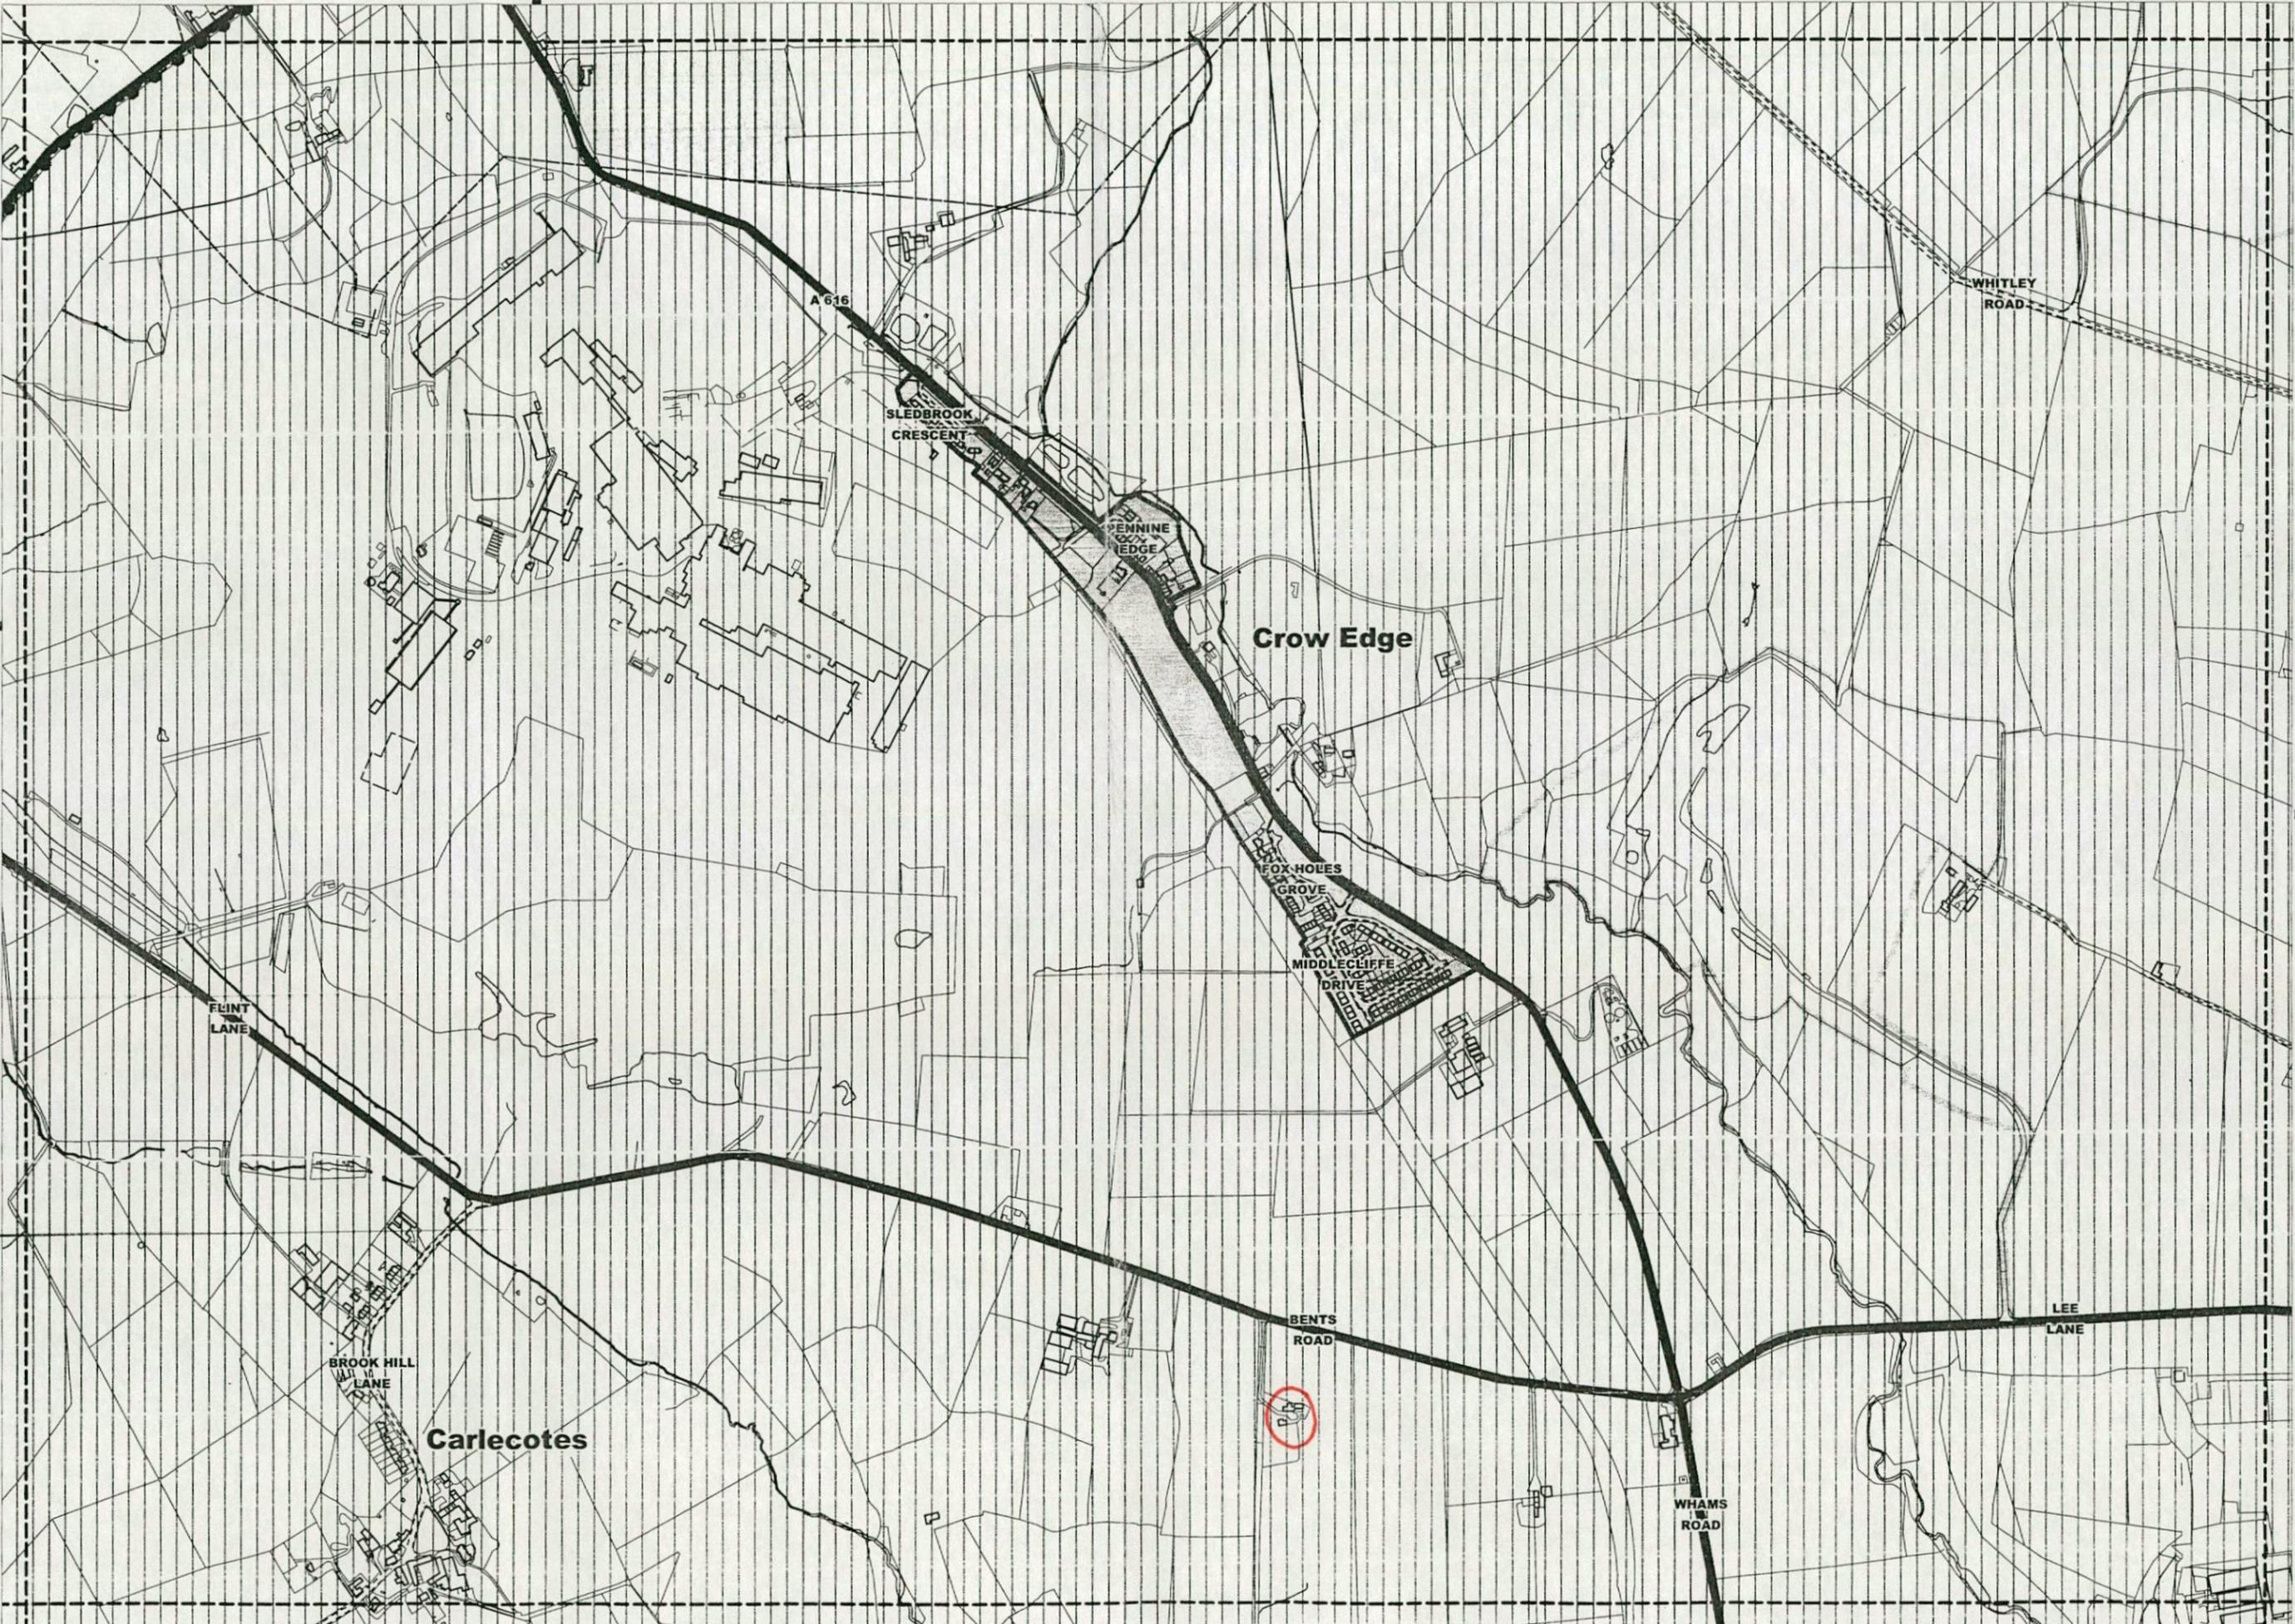

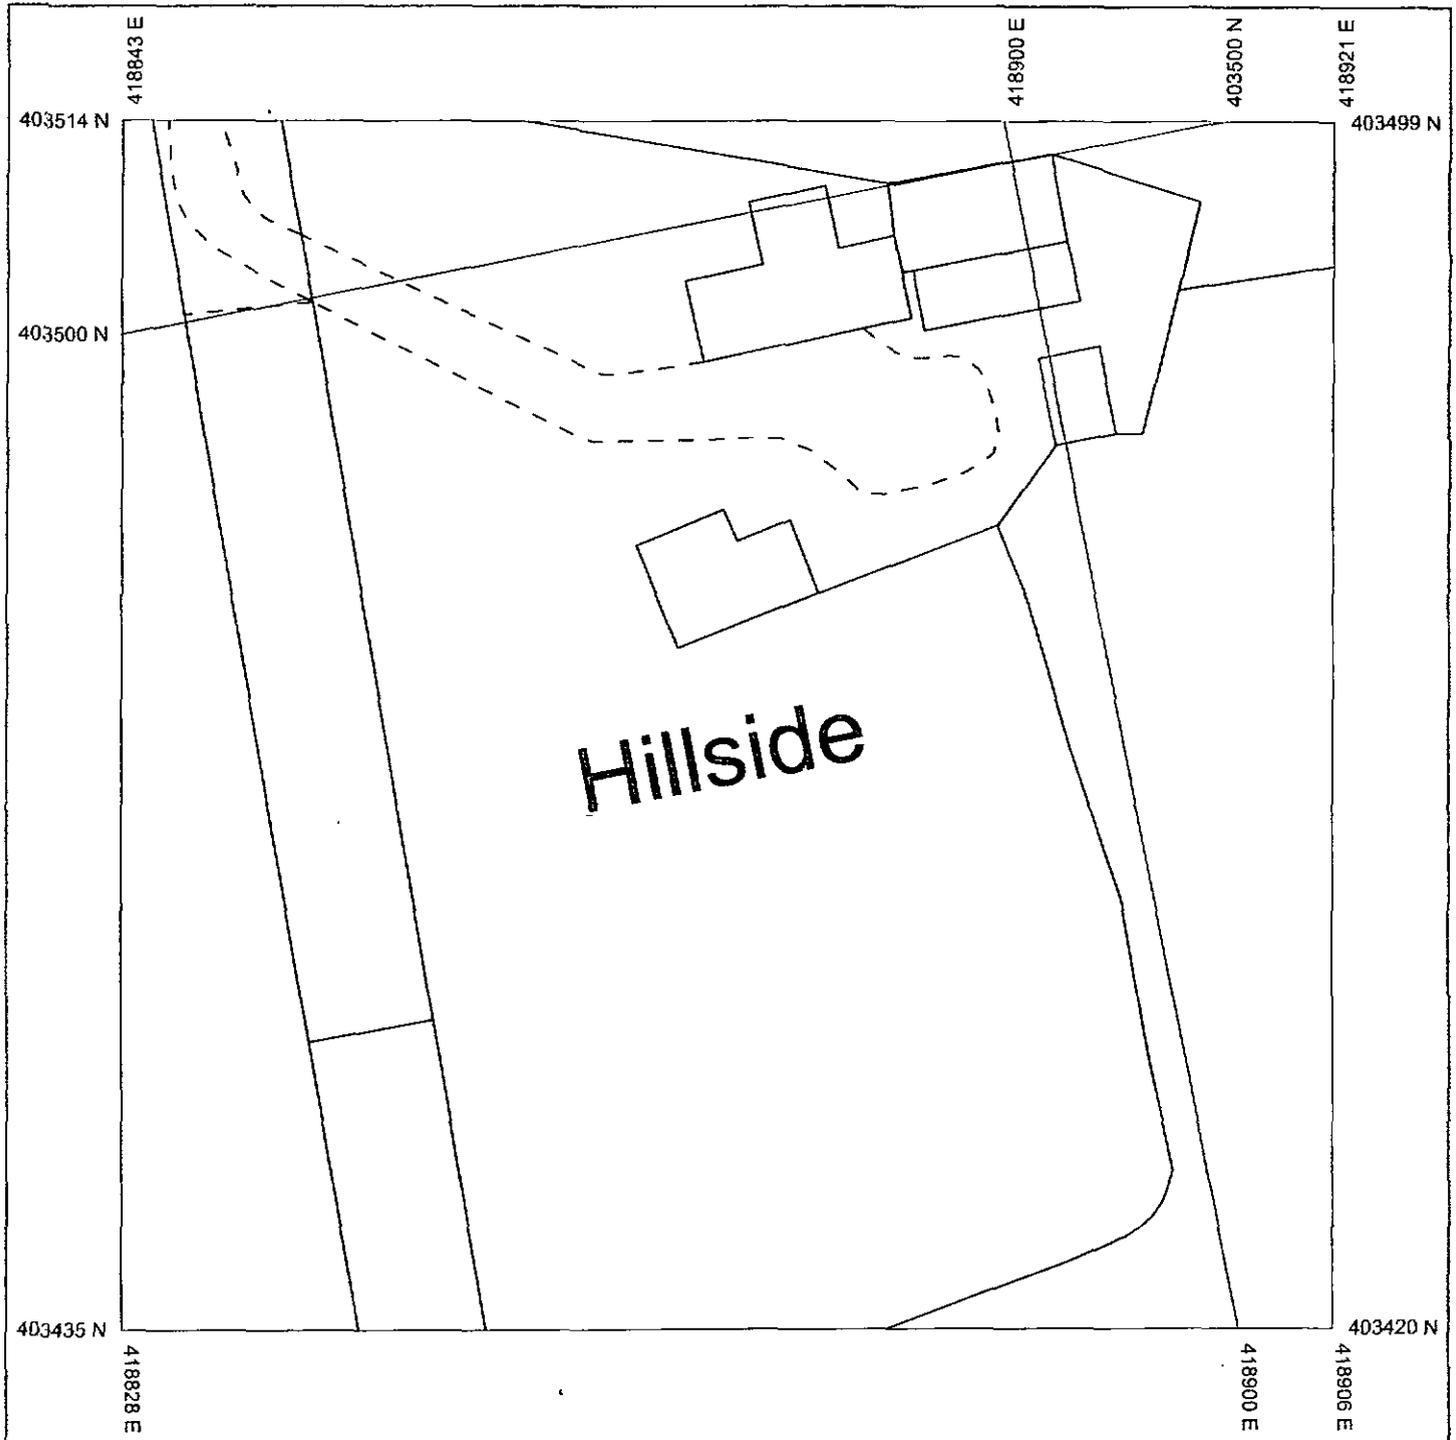


Produced 14/10/2013 from the Ordnance Survey
National Geographic Database and incorporating
surveyed revision available at this date. © Crown
Copyright 2013

Reproduction in whole or in part is prohibited without
the prior permission of Ordnance Survey

Ordnance Survey and the OS Symbol are registered
trademarks of Ordnance Survey, the national mapping
agency of Great Britain.

The representation of a road, track or path is no
evidence of a right of way.

The representation of features as lines is no evidence
of a property boundary.

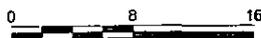

Scale 1:500

Supplied By: **Orchard**

Serial number: 001123664

Plot Centre Coordinates: 418874, 403467



THE OLD
HIGHFIELD,
WAKEFIELD
WF3 1J

Tel : 0113 25
Mob : 07949
email : mail@ct
Web Site : www.ct

© COPYRIGHT CT SURVEYS LTD. REPRODUCTION PROHIBITED WITHOUT WRITTEN AUTHORITY

ABBREVIATIONS

AR	ASSUMED ROUTE
AV	AIR VALVE
B	BOLLARD
BH	BOREHOLE
BT	BRITISH TELECOM CHAMBER
CATV	CABLE TV
CP	CABLE PIT
CL	COVER LEVEL
CR	CABLE RISER
DP	DOWN PIPE
EP	ELECTRICITY POLE
ER	EARTH ROD
FH	FIRE HYDRANT
G	GULLY
GPR	TRACED BY G.P.R.
GV	GAS VALVE
IC	INSPECTION CHAMBER
IL	INVERT LEVEL
JB	JUNCTION BOX
KW	KERB WIER
LB	LITTER BIN
LP	LAMP POST
MH	MANHOLE
NL	NOT LOCATED
NT	NO TRACE
OSA	OUTSIDE SURVEY AREA


b	BEAM HEIGHT
c	CILL HEIGHT
cht	CEILING HEIGHT
dht	DOOR HEIGHT
fcht	FALSE CEILING
FL	FLOOR LEVEL
h	HEAD HEIGHT
sp	SPRING POINT
steps	STEPS / STAIR

ALL SERVICES TO BE FIELD VERIFIED.
ALL DRAWINGS REMAIN THE PROPERTY OF CT SURVEYS LTD.
ALL PAYMENTS HAVE BEEN MADE.

CT SURVEYS IS A MEMBER OF:




SURVEY NOTES:
The survey is fitted to National Grid and Datum using a scale factor of 1.000
Due to the scale factor any setting out or design work should be checked against co-ordinates as shown on the drawing.

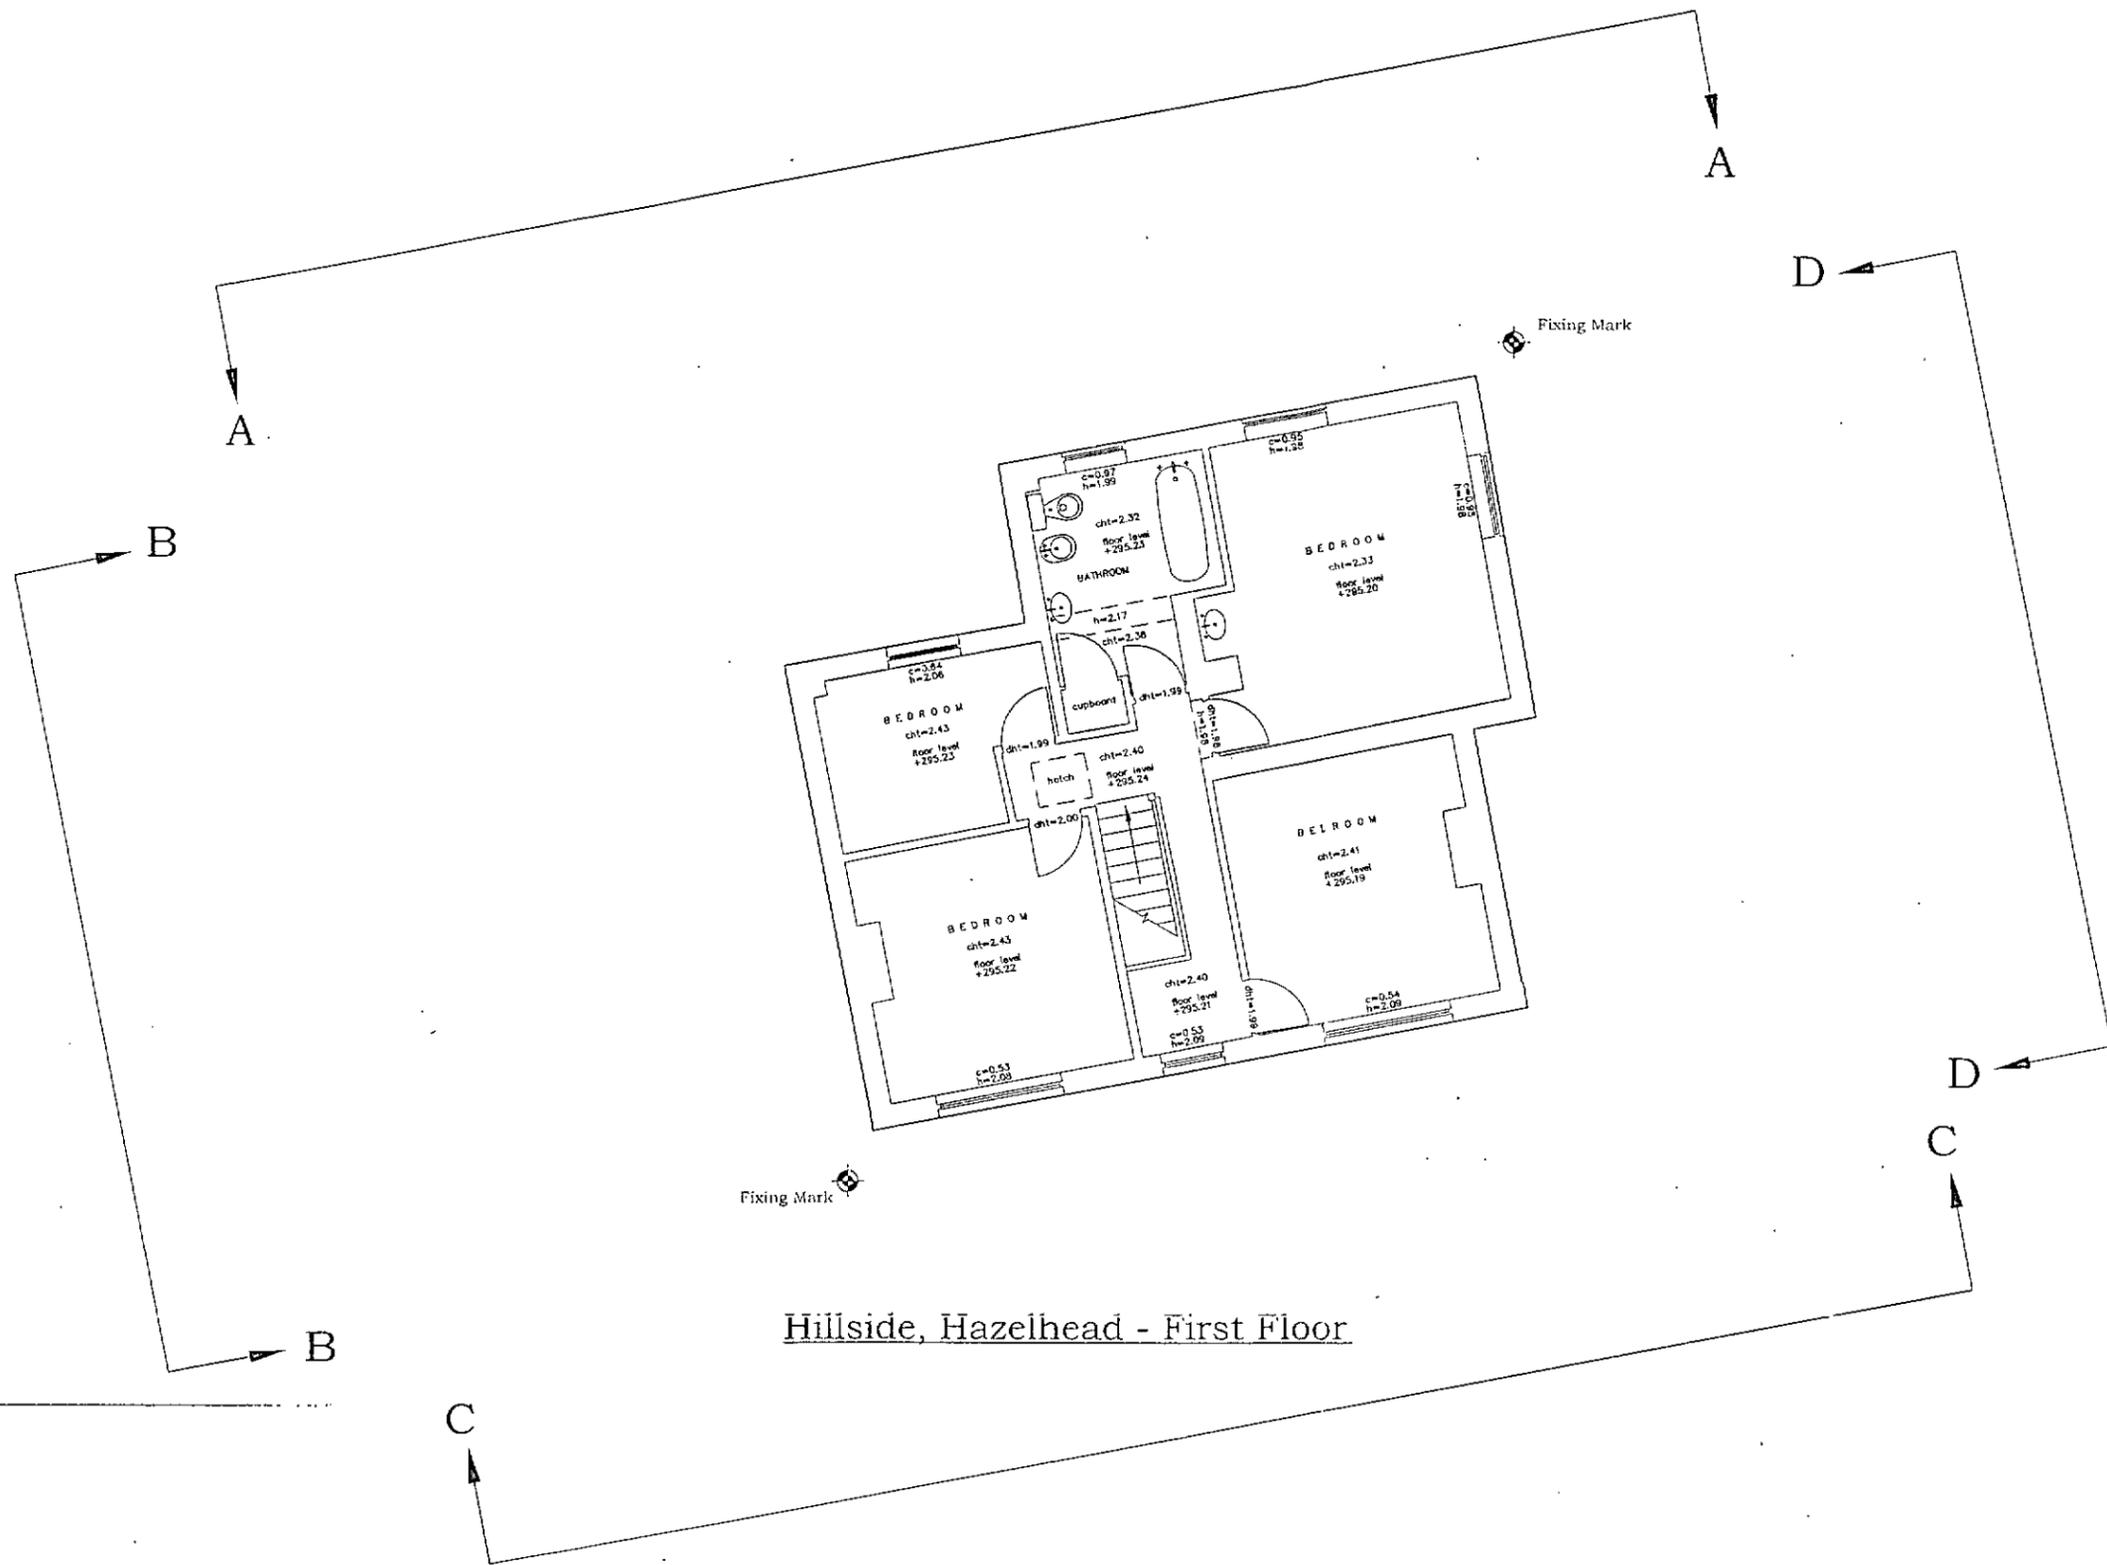

Hillside, Hazelhead - First Floor

302.00m 302.00m 302.00m

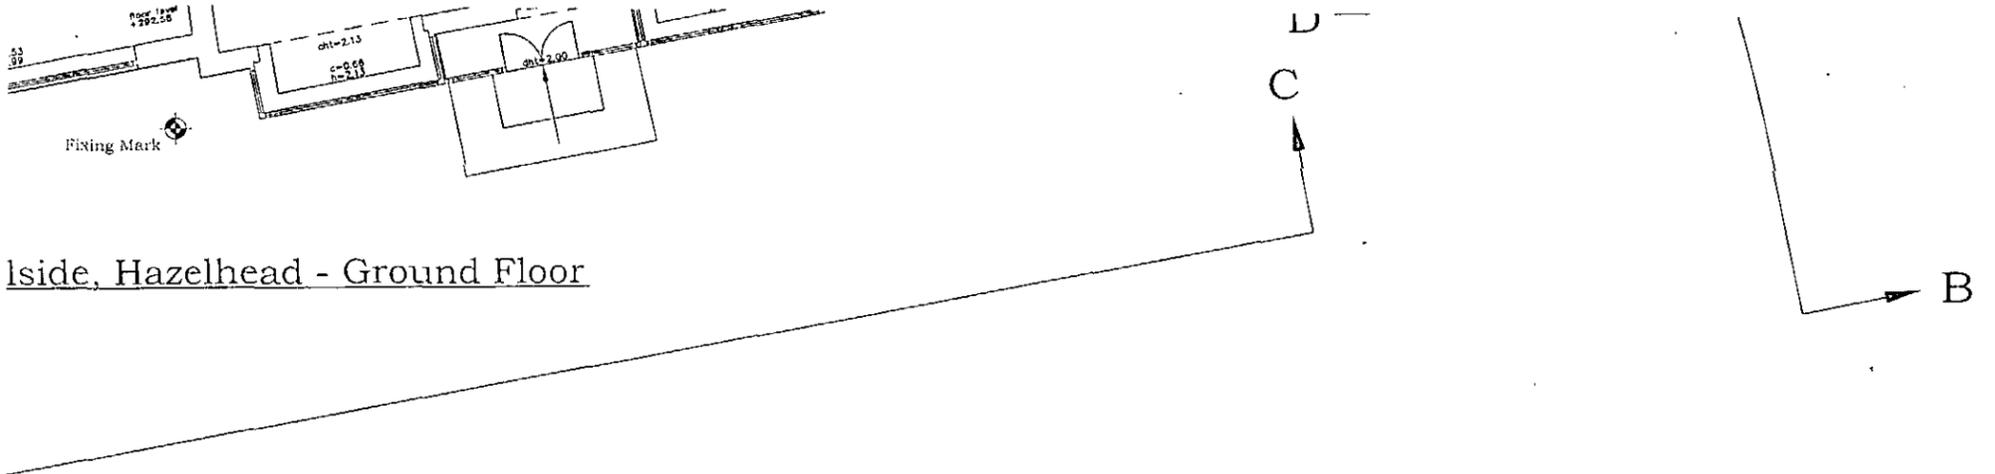




Inside, Hazelhead - Ground Floor




ELEVATION A-A




ELEVATION C-C

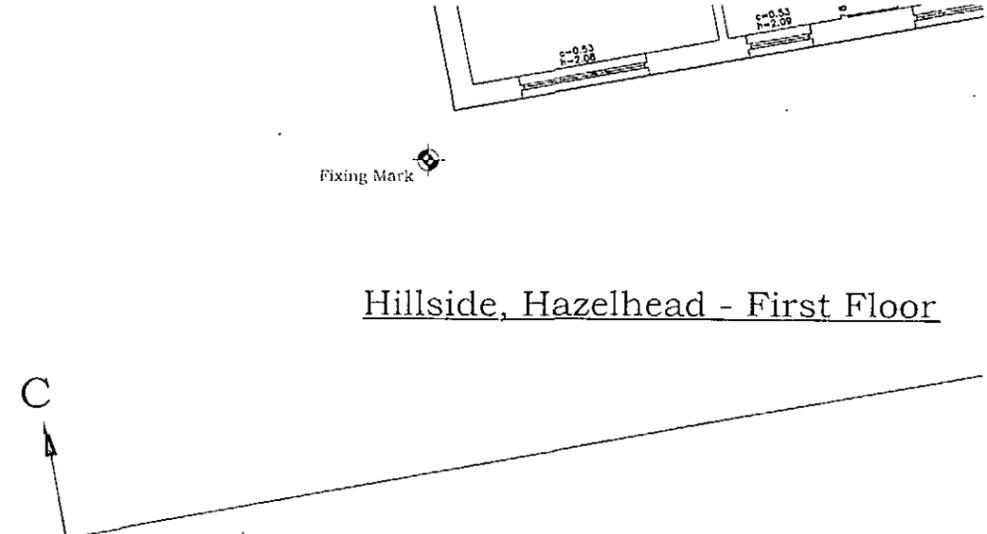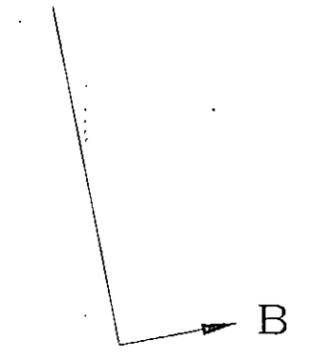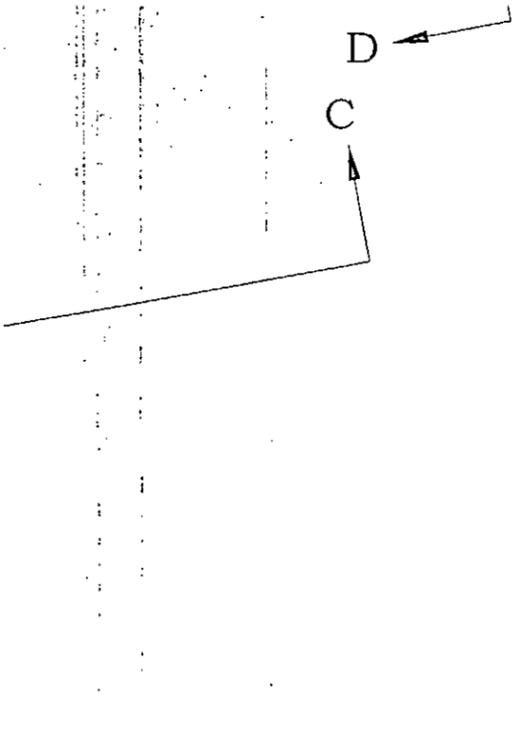

Hillside, Hazelhead - First Floor

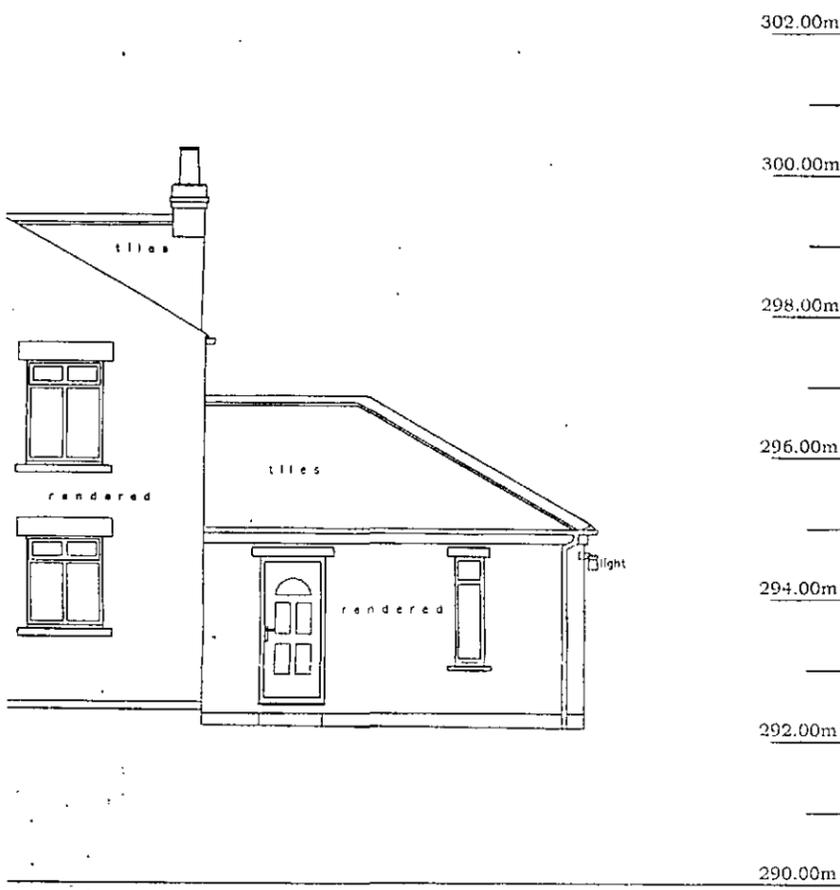

ELEVATION A-A

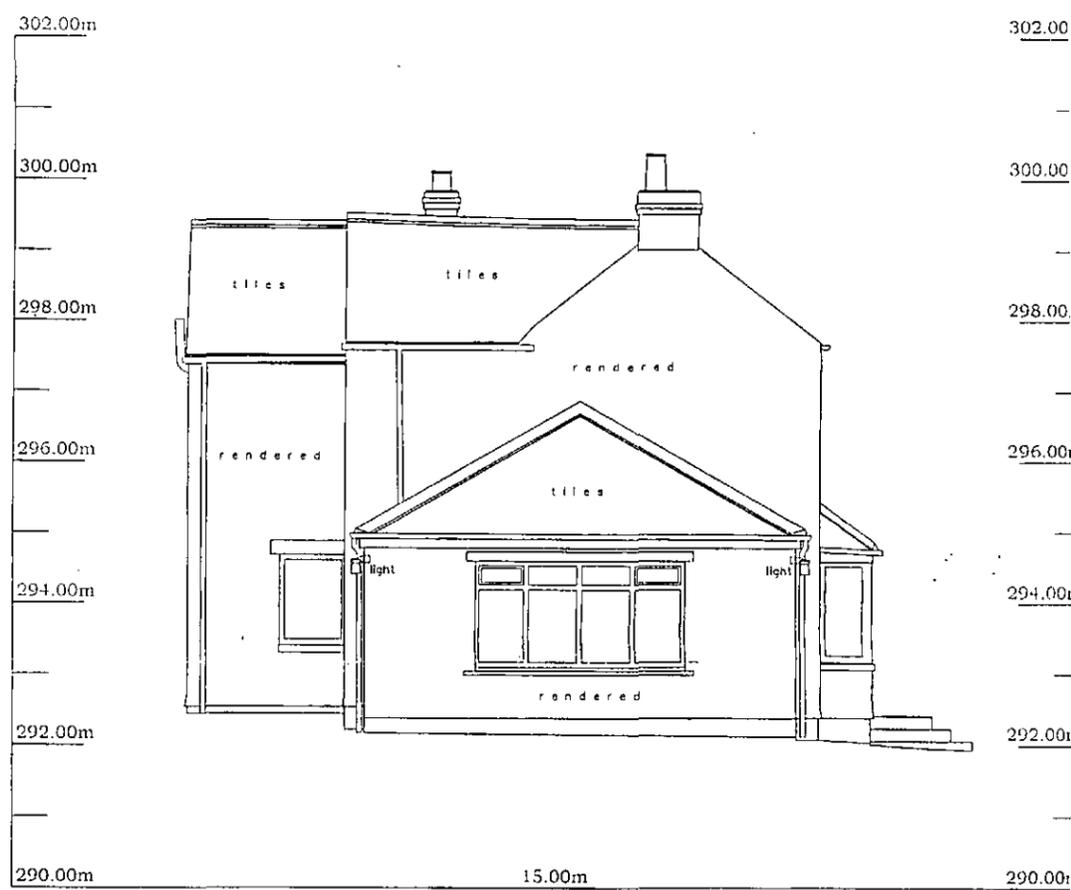

ELEVATION B-B



ELEVATION C-C



ELEVATION D-D

